


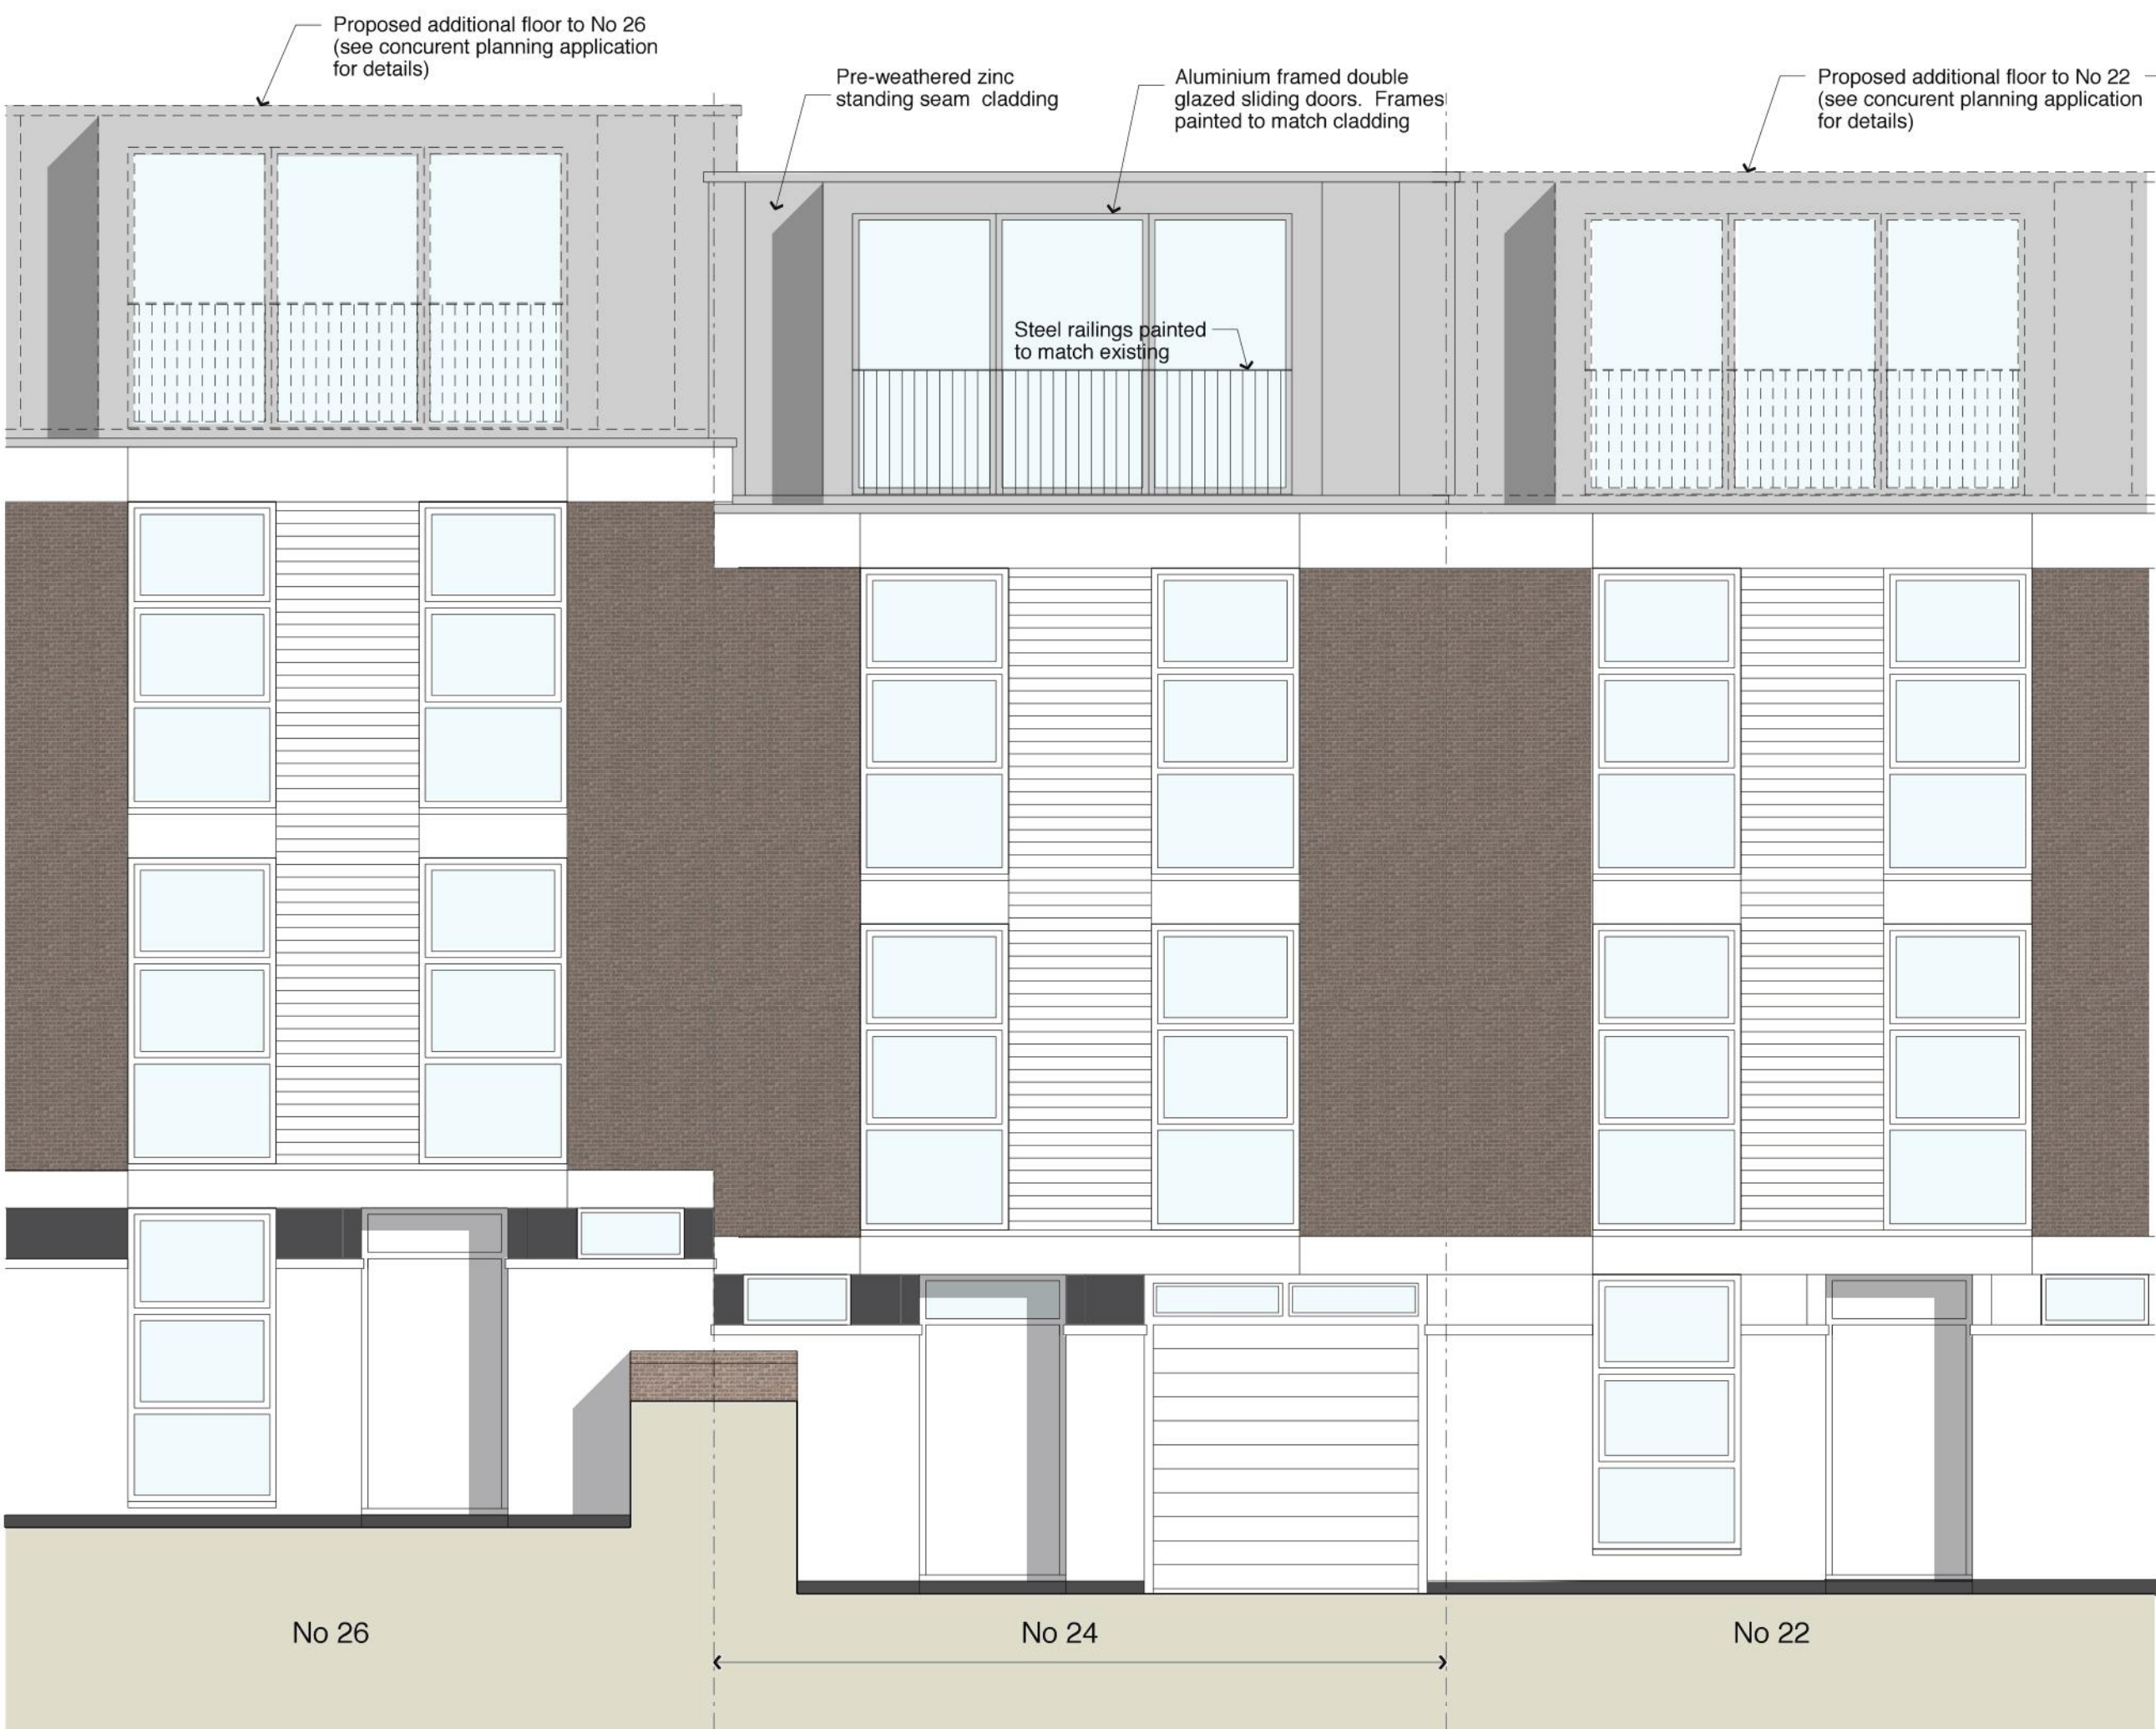


Front Elevation



Rear Elevation



Section

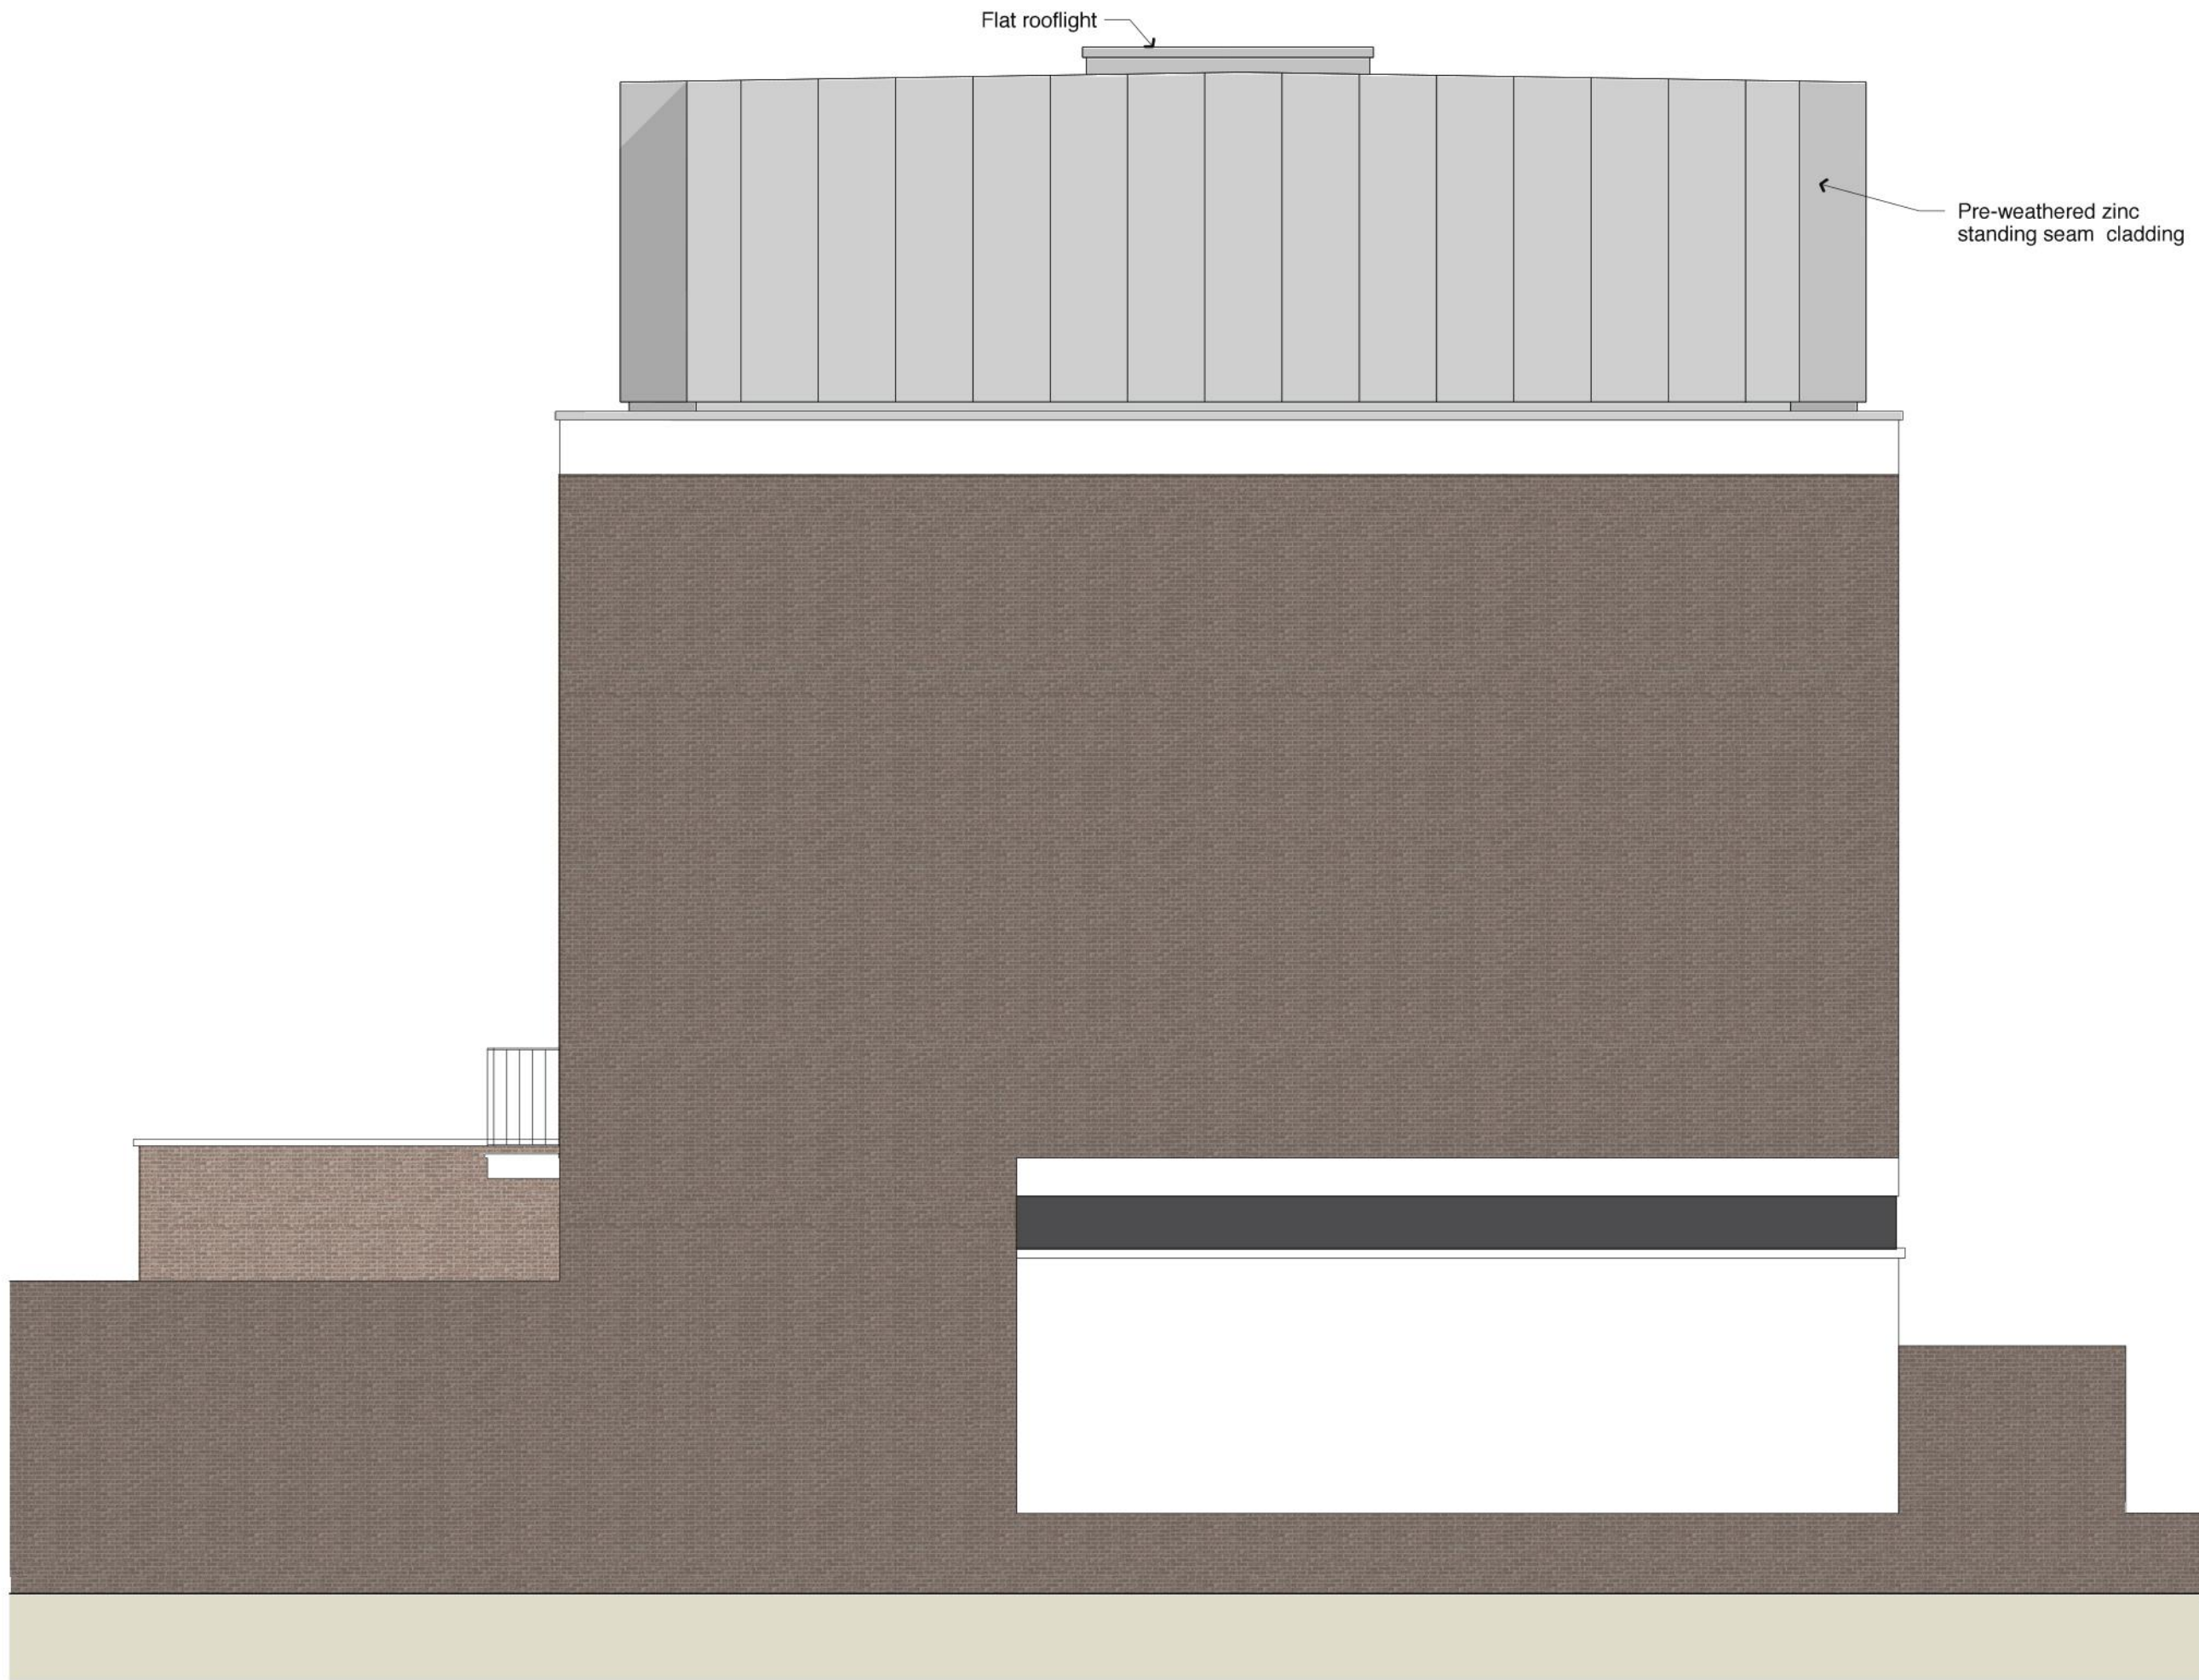

Side Elevation (No 28)

Copyright Burd Haward Architects Ltd.
Unless otherwise stated, this drawing is for
information only.
Do not scale from this drawing except for planning
purposes.
All dimensions to be checked on site

Revision	Date	By	Checked
----------	------	----	---------

For
Planning

Proposed Elevations & Section
24 Lower Merton Rise, NW3

2224_24_P04

Scale: 1:50 at A1
1:100 at A3
Date: 28.11.22
Drawn: MB

BHA

BURD HAWARD ARCHITECTS LTD
24 Wolsey Mews
London NW5 2DX
T +44 20 7267 9815
E studio@burdhaward.com