


LOCATION PLAN (NTS)



Northing: 182190 Easting: 529684

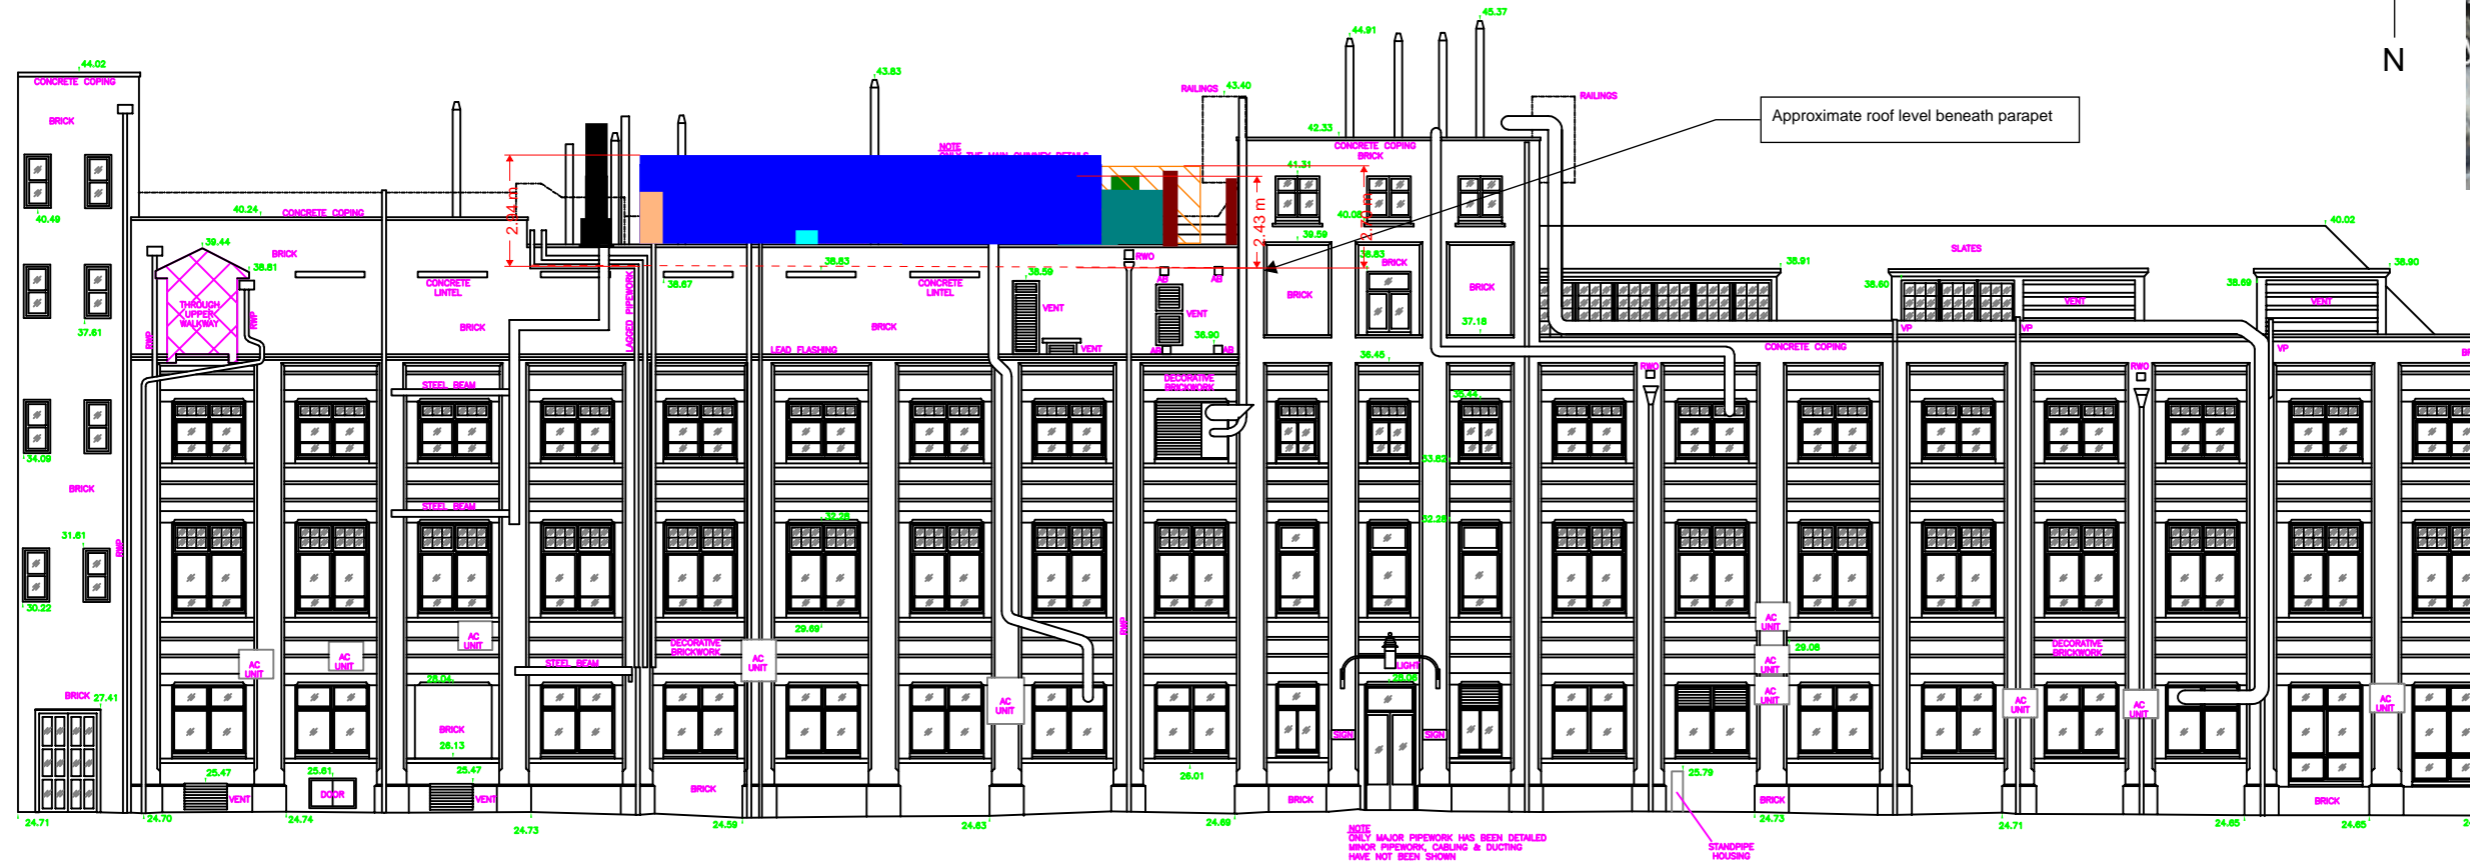

Legend

- █ Existing Plant
- █ New AHU
- █ New Supply Ductwork
- █ Pump and Housing for Heat Recovery System
- █ New Acoustic Louvre
- █ New Chillers
- █ New Reverse Osmosis Water Treatment Plant
- █ New DB/BMS panel in GRP Panel

DATUM 20.00m AOD.
FOSTER COURT YARD WEST ELEVATION

1.0	08/07/2022	For Planning	JD	JR	IM
Rev.	Date	Description	By	Chk'd	App'd
Drawing Status					Suitability
FIT FOR INFORMATION D2					
ATKINS Member of the SNC-Lavalin Group					
Copyright © Atkins Limited (2019) www.atkinsglobal.com					
Project Title					
UCL Medawar Roof Plant Replacement					
Drawing Title					
Proposed West Elevation					
Scale	1:200	Designed	BC	Drawn	BC
		Checked	JR	Authorised	JR
Original Size	A3	Date	08/07/2022	Date	08/07/2022
Original Size	A3	Date	08/07/2022	Date	08/07/2022
Drawing Number	5181673-ATK-Z3-ZZ-DR-MEP-201				Revision
					P1