




Existing Rear Elevation

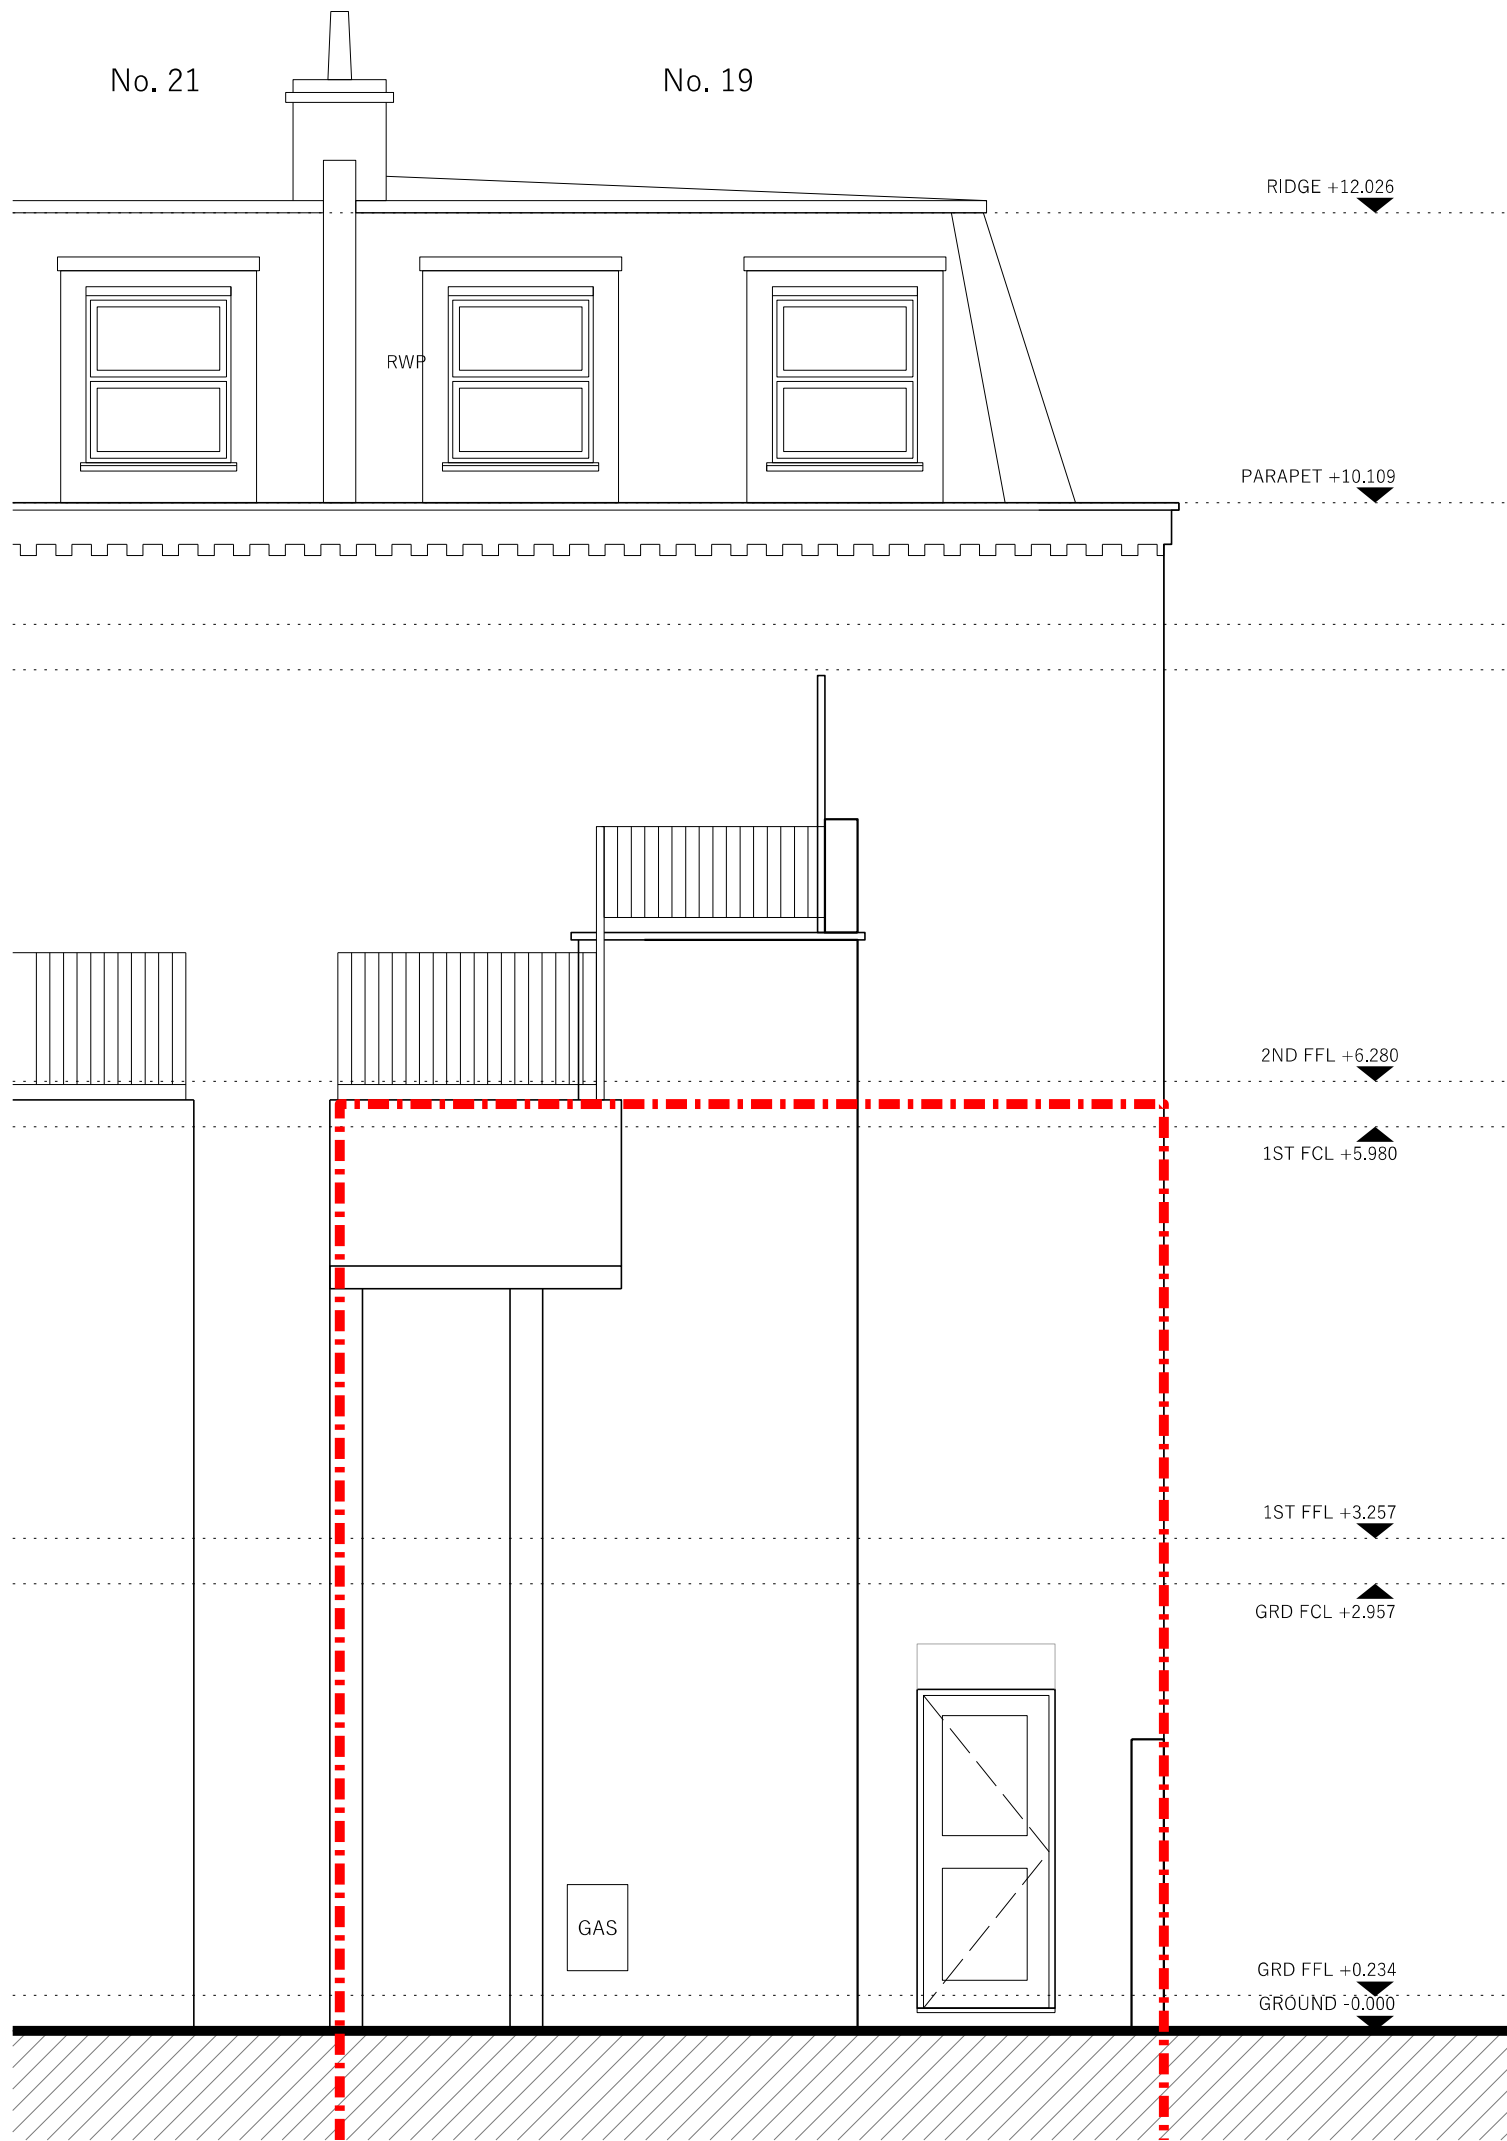

Existing Side Elevation



Existing Front Elevation

PLANNING General Arrangement

Project address Ground & First Floor Maisonette Flat, 19 Southampton Road, London, NW5 4JU	
Drawing title Existing Elevations	
Scale 1:50 @ A1, 1:100 @ A3	Drawing number 352_011

Revision	Date	Notes
A	02.09.2022	FIRST ISSUE
B	26.10.2022	PLANNING
C	14.12.2022	PLANNING

General Notes
This drawing should be read in conjunction with all other Crafted Architecture & Planning Ltd (CAP's) drawings and accompanying written information.
Any discrepancies in the drawn or written information to be reported to Crafted Architecture & Planning Ltd (CAP) without delay.
It is the contractor's responsibility to ensure that all built works are constructed in line with the latest UK Building Regulations.
Use figured dimensions only.

Legend
 Applicant's demise / boundary line
Scale
1:50 @ A1, 1:100 @ A3
