


NEIGHBOURING PROPERTY  
NO. 2 STEELES MEWS SOUTH  
(NOT SURVEYED)

NEIGHBOURING PROPERTY  
NO. 81 HAVERSTOCK HILL  
(NOT SURVEYED)

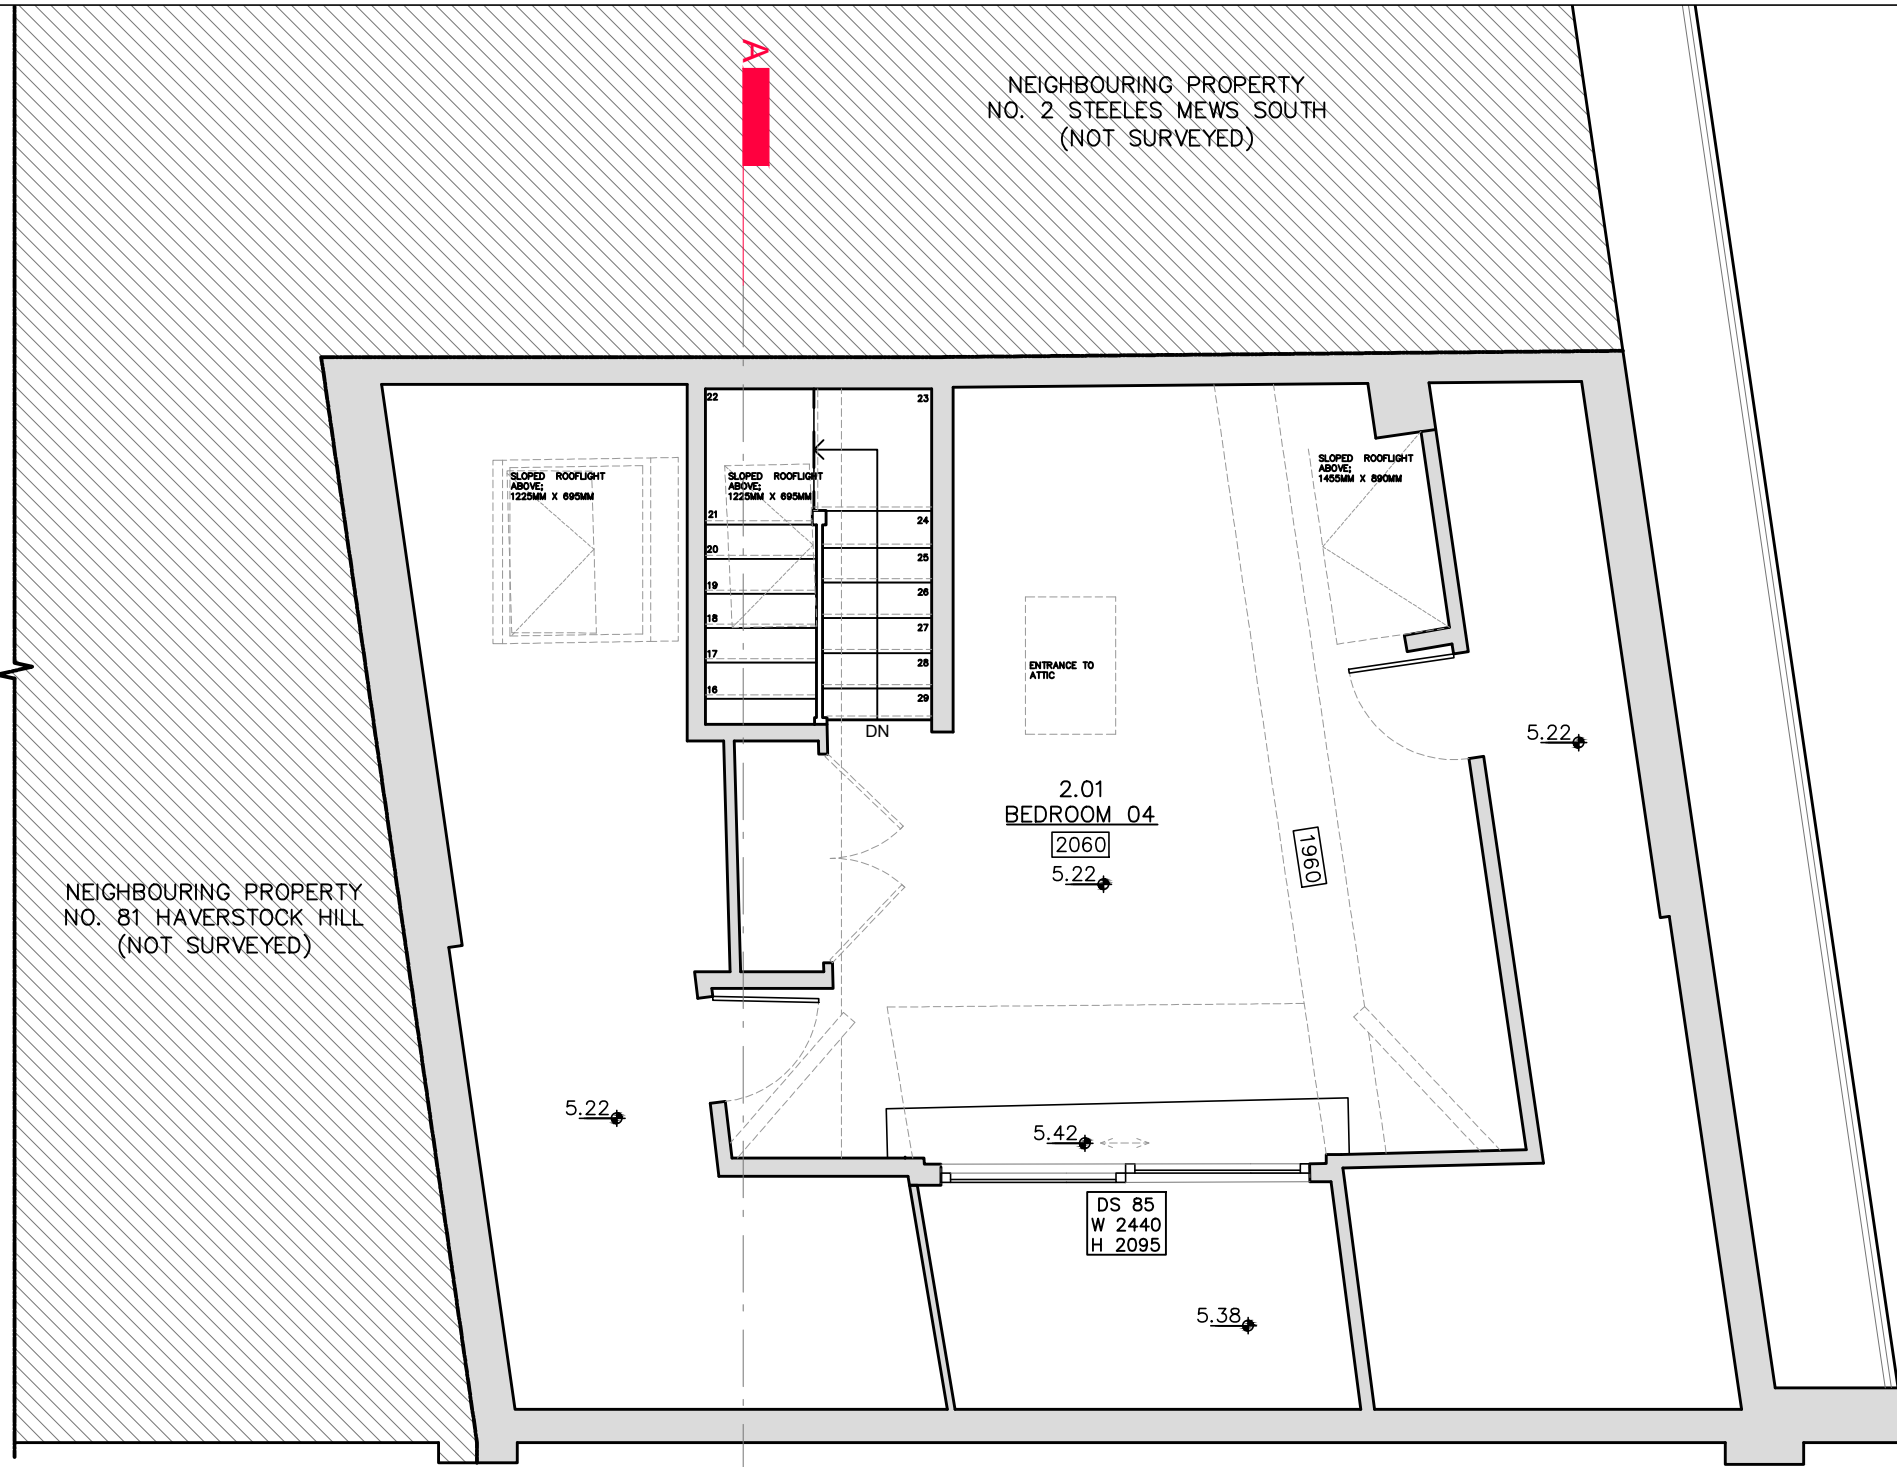

PROJECT: 1 STEELES MEW SOUTH, LONDON NW3 4SJ



DRAWING TITLE: EXISTING SECOND FLOOR PLAN

DATE: DEC 2022

STATUS: PLANNING

SCALE: 1:50 @ A3

DWG NO/REV:

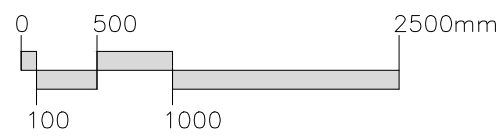 

MALIN+LYNN

117/102