


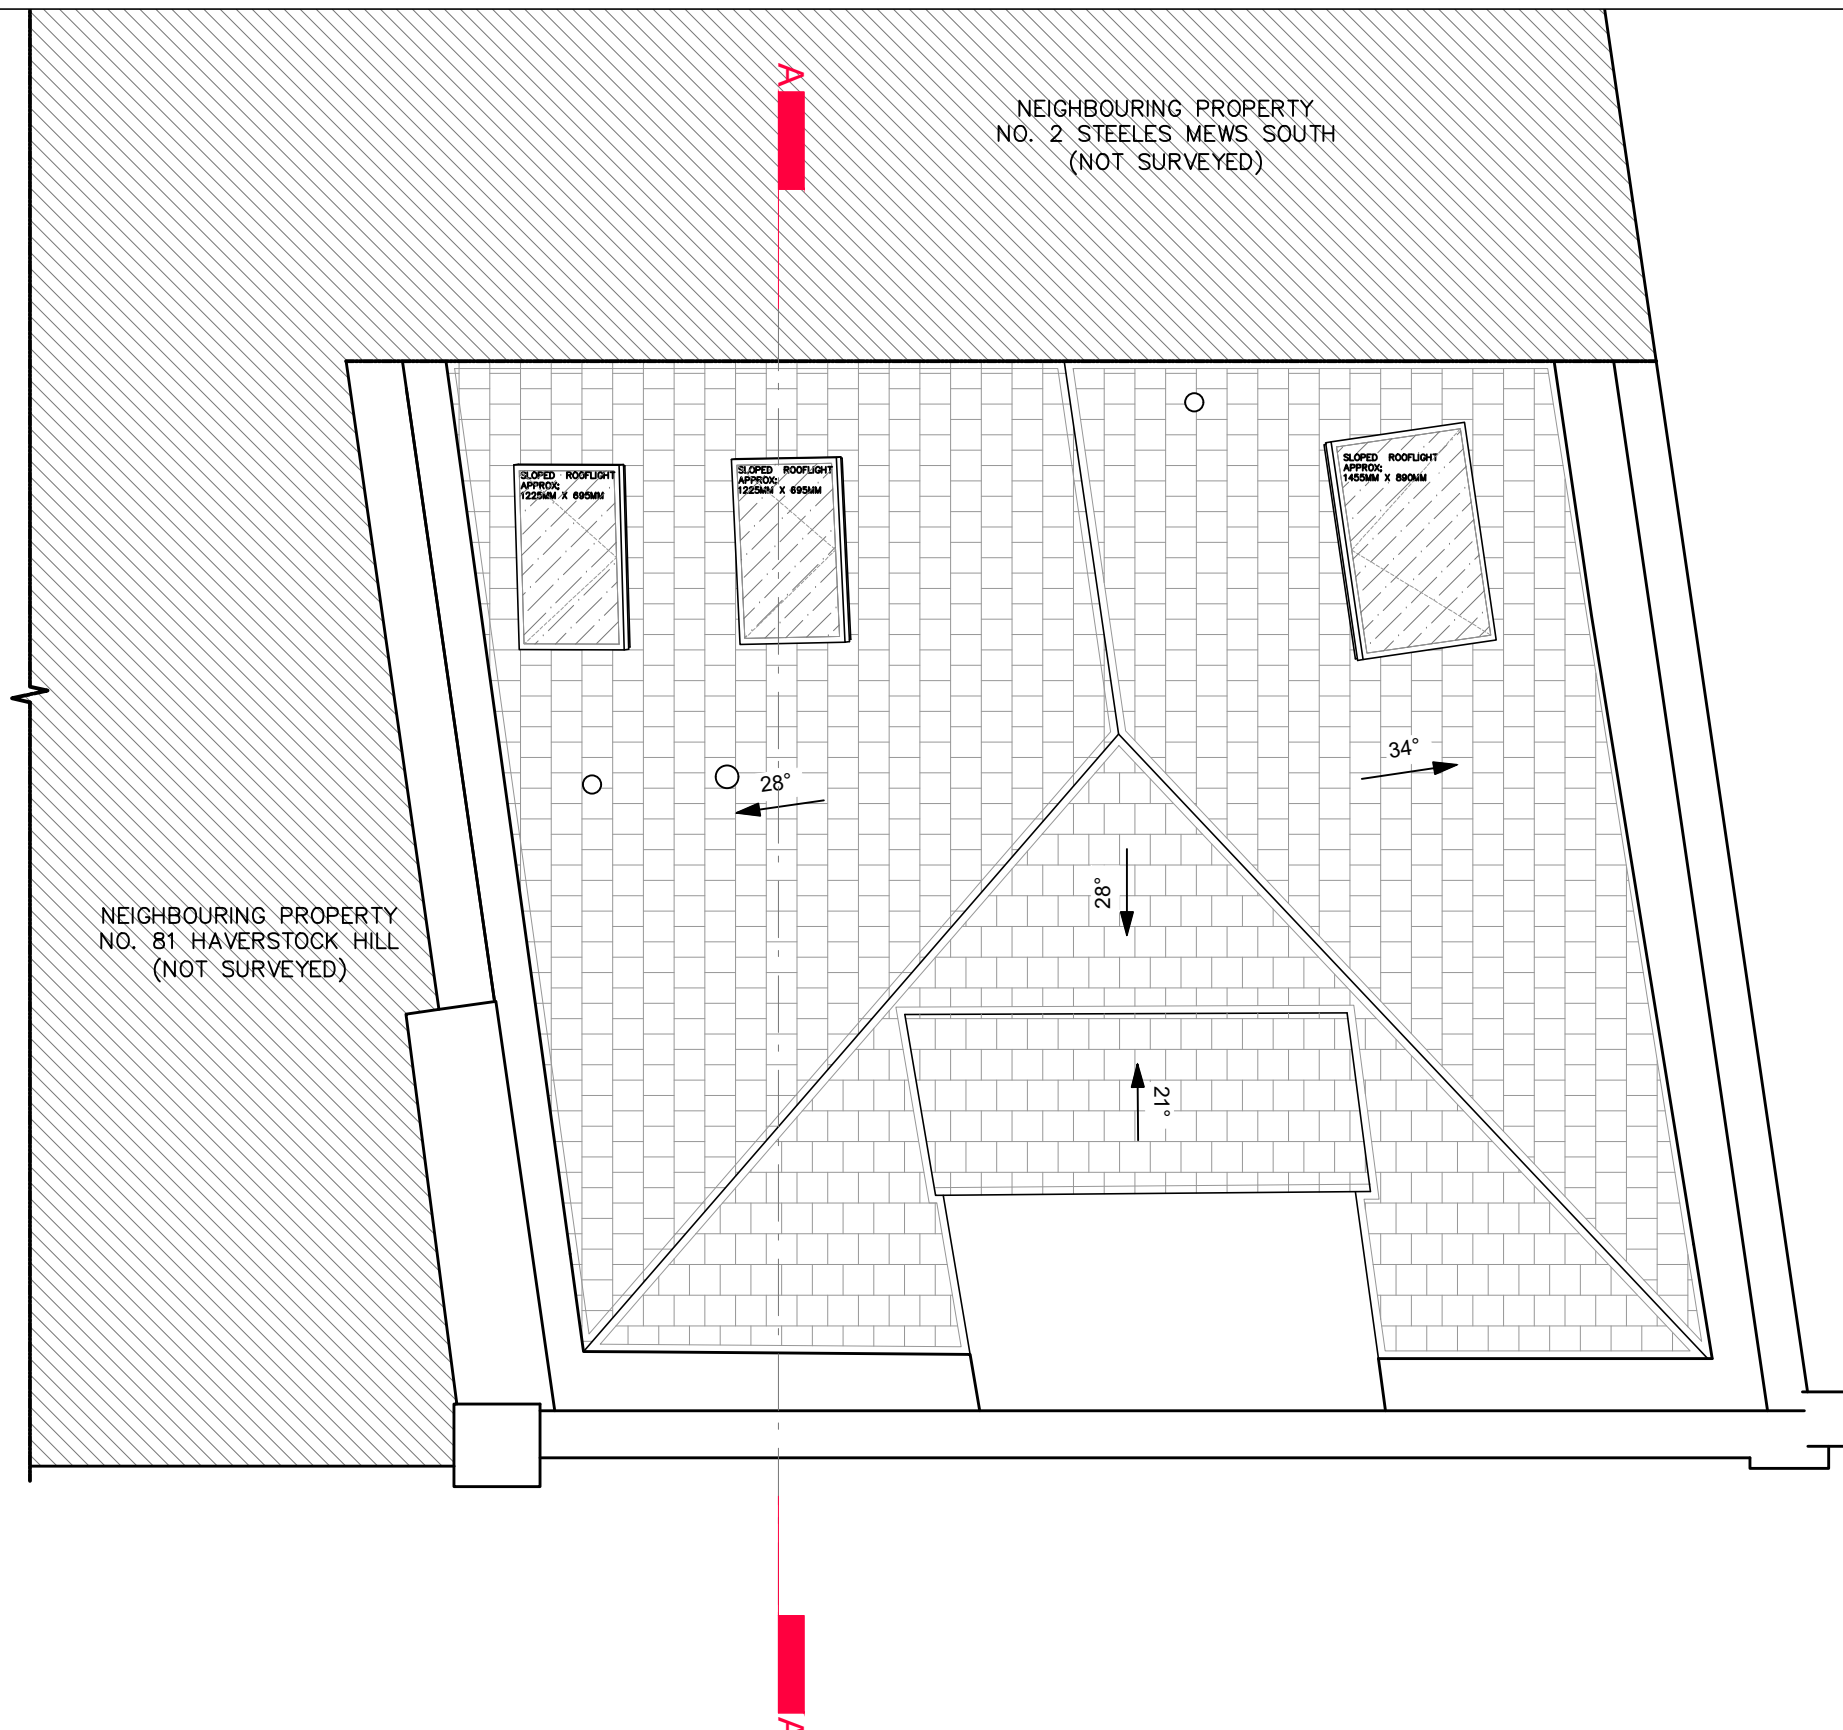

NEIGHBOURING PROPERTY
NO. 2 STEELES MEWS SOUTH
(NOT SURVEYED)

NEIGHBOURING PROPERTY
NO. 81 HAVERSTOCK HILL
(NOT SURVEYED)

SLOPED ROOFLIGHT
APPROX:
1225MM X 695MM

SLOPED ROOFLIGHT
APPROX:
1225MM X 695MM

SLOPED ROOFLIGHT
APPROX:
1450MM X 890MM



28°

28°

21°

34°

A
A

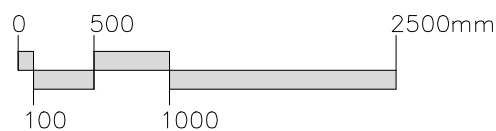 

PROJECT: 1 STEELES MEW SOUTH, LONDON NW3 4SJ
DRAWING TITLE: EXISTING Roof PLAN

DATE: DEC 2022 STATUS: PLANNING SCALE: 1:50 @ A3 DWG NO/REV:

MALIN+LYNN

117/103