



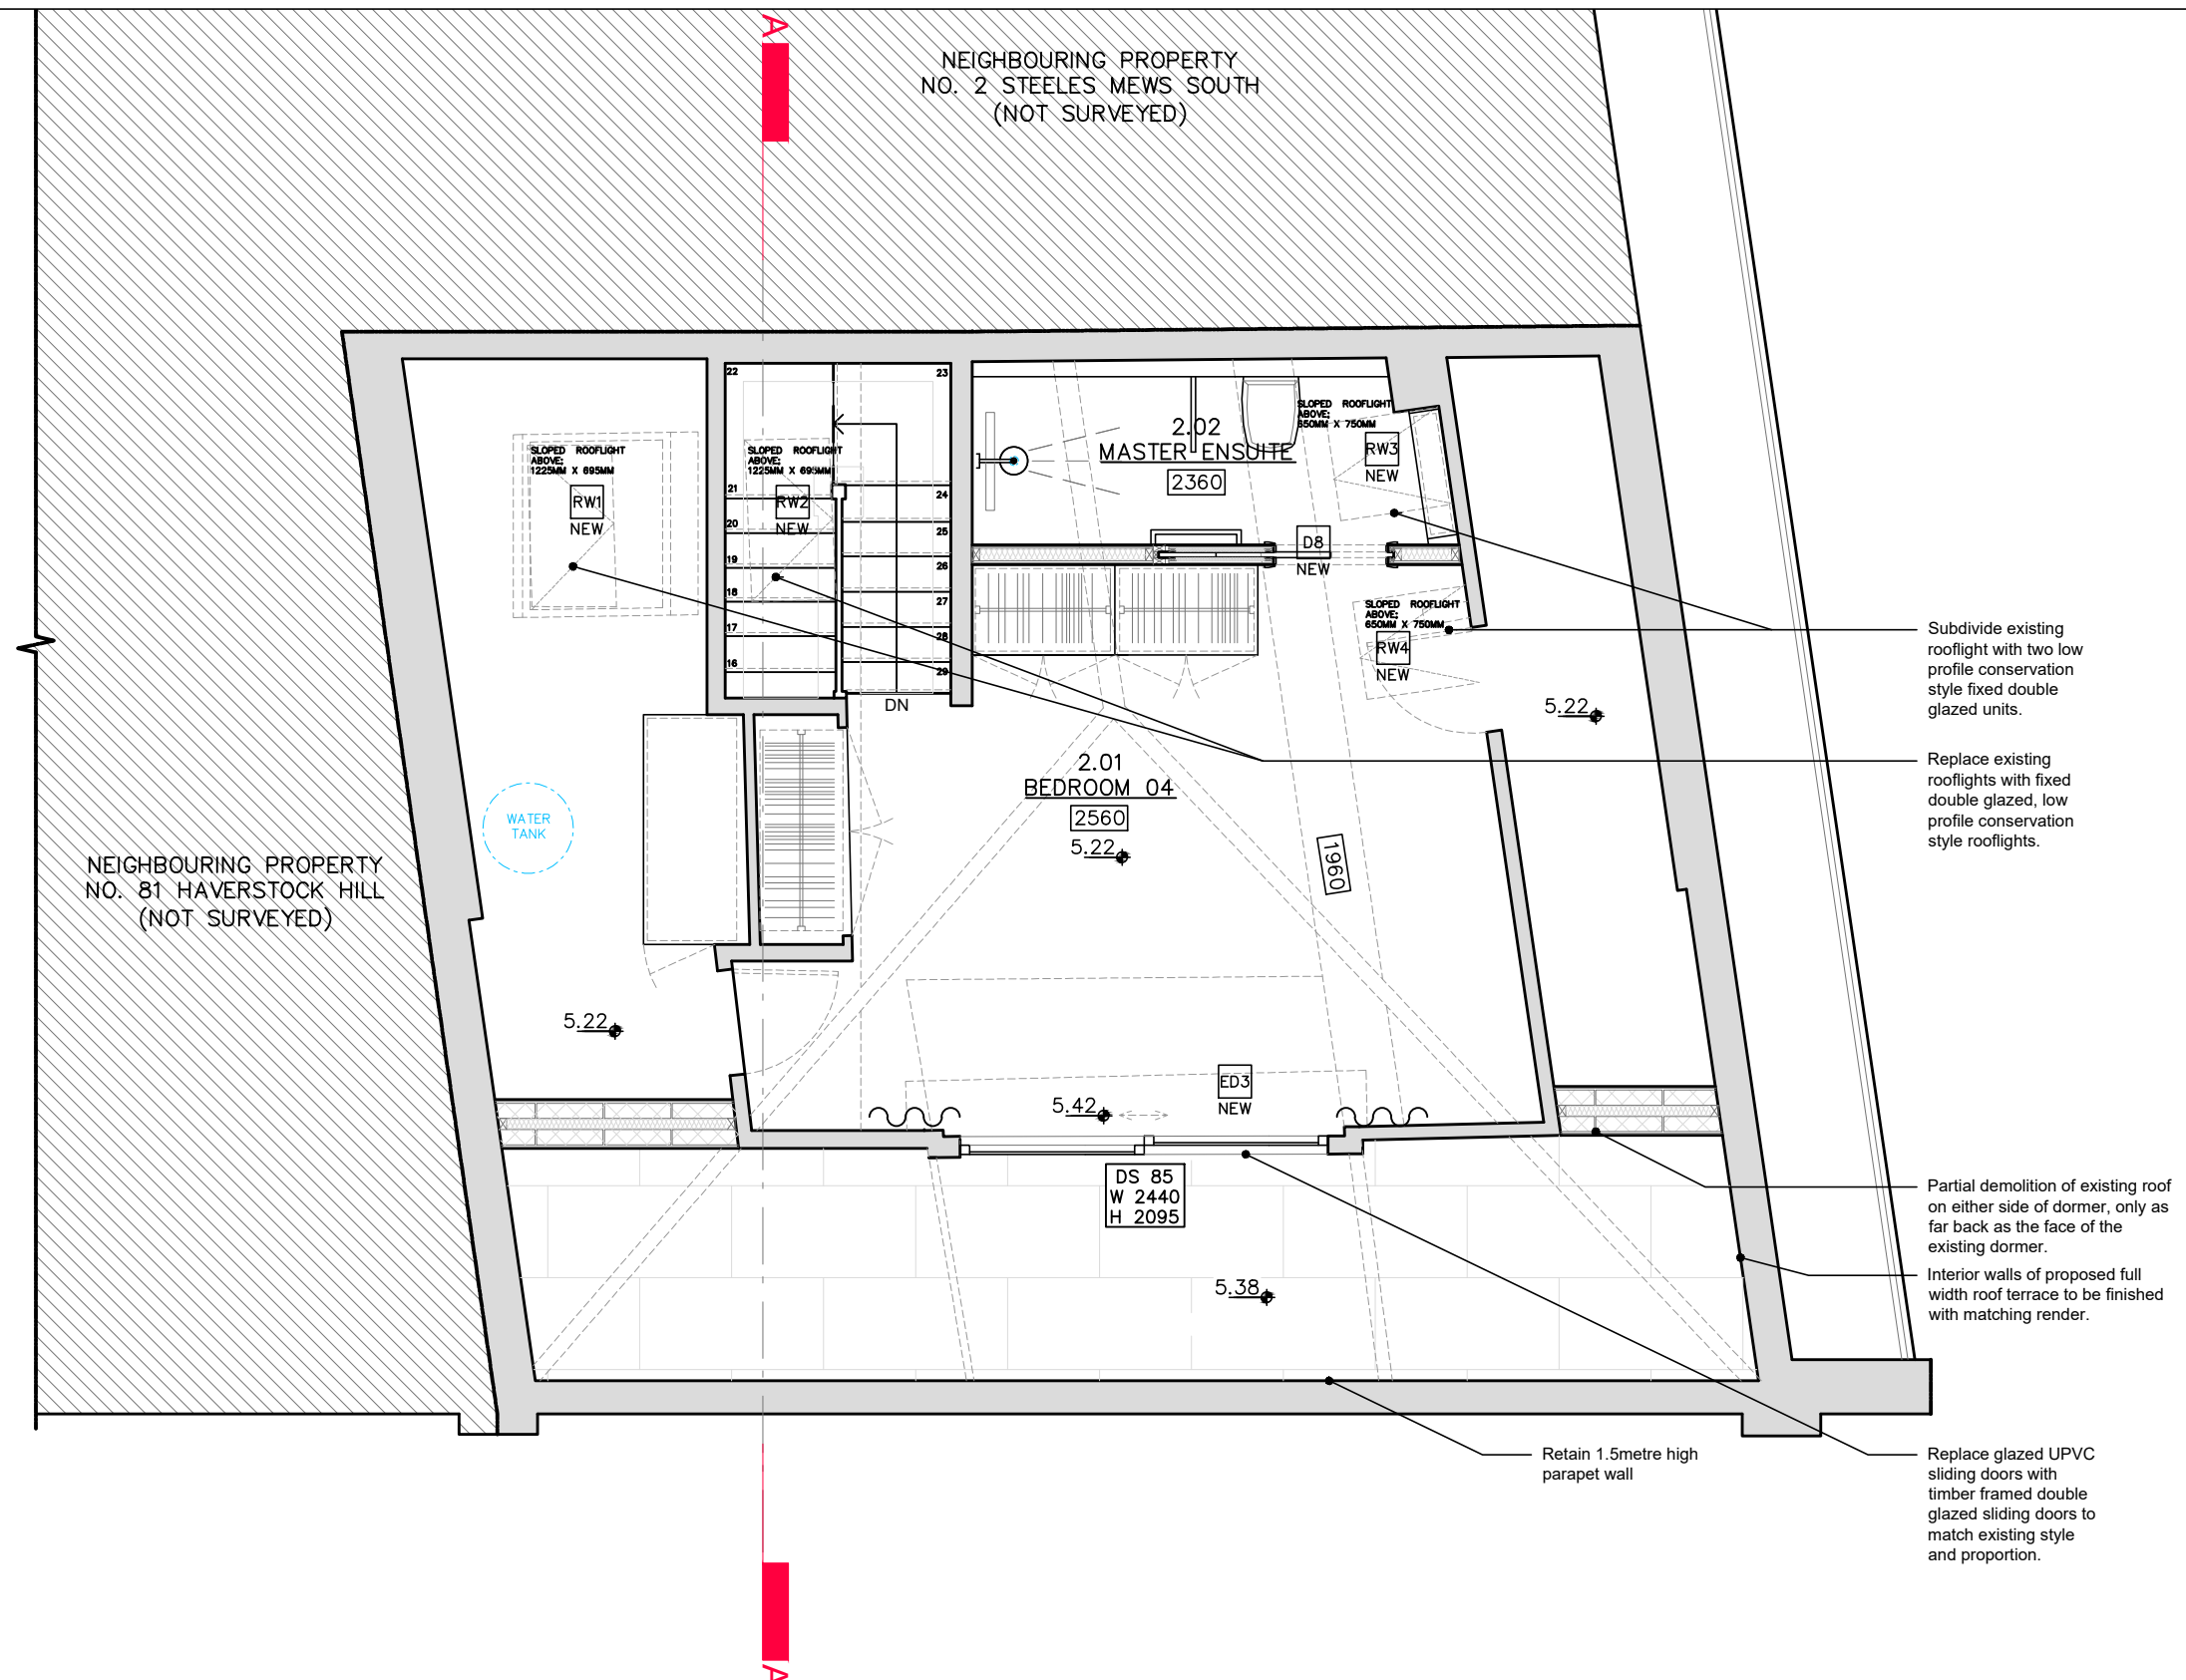

- Subdivide existing rooflight with two low profile conservation style fixed double glazed units.
- Replace existing rooflights with fixed double glazed, low profile conservation style rooflights.
- Partial demolition of existing roof on either side of dormer, only as far back as the face of the existing dormer.
- Interior walls of proposed full width roof terrace to be finished with matching render.
- Replace glazed UPVC sliding doors with timber framed double glazed sliding doors to match existing style and proportion.

Retain 1.5metre high parapet wall

PROJECT:	1 STEELES MEW SOUTH, LONDON NW3 4SJ		
DRAWING TITLE:	PROPOSED SECOND FLOOR PLAN		
DATE:	DEC 2022	STATUS:	PLANNING
SCALE:	1:50 @ A3	DWG NO/REV:	

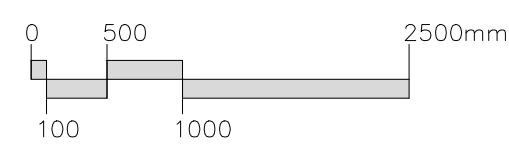

MALIN+LYNN

117/302