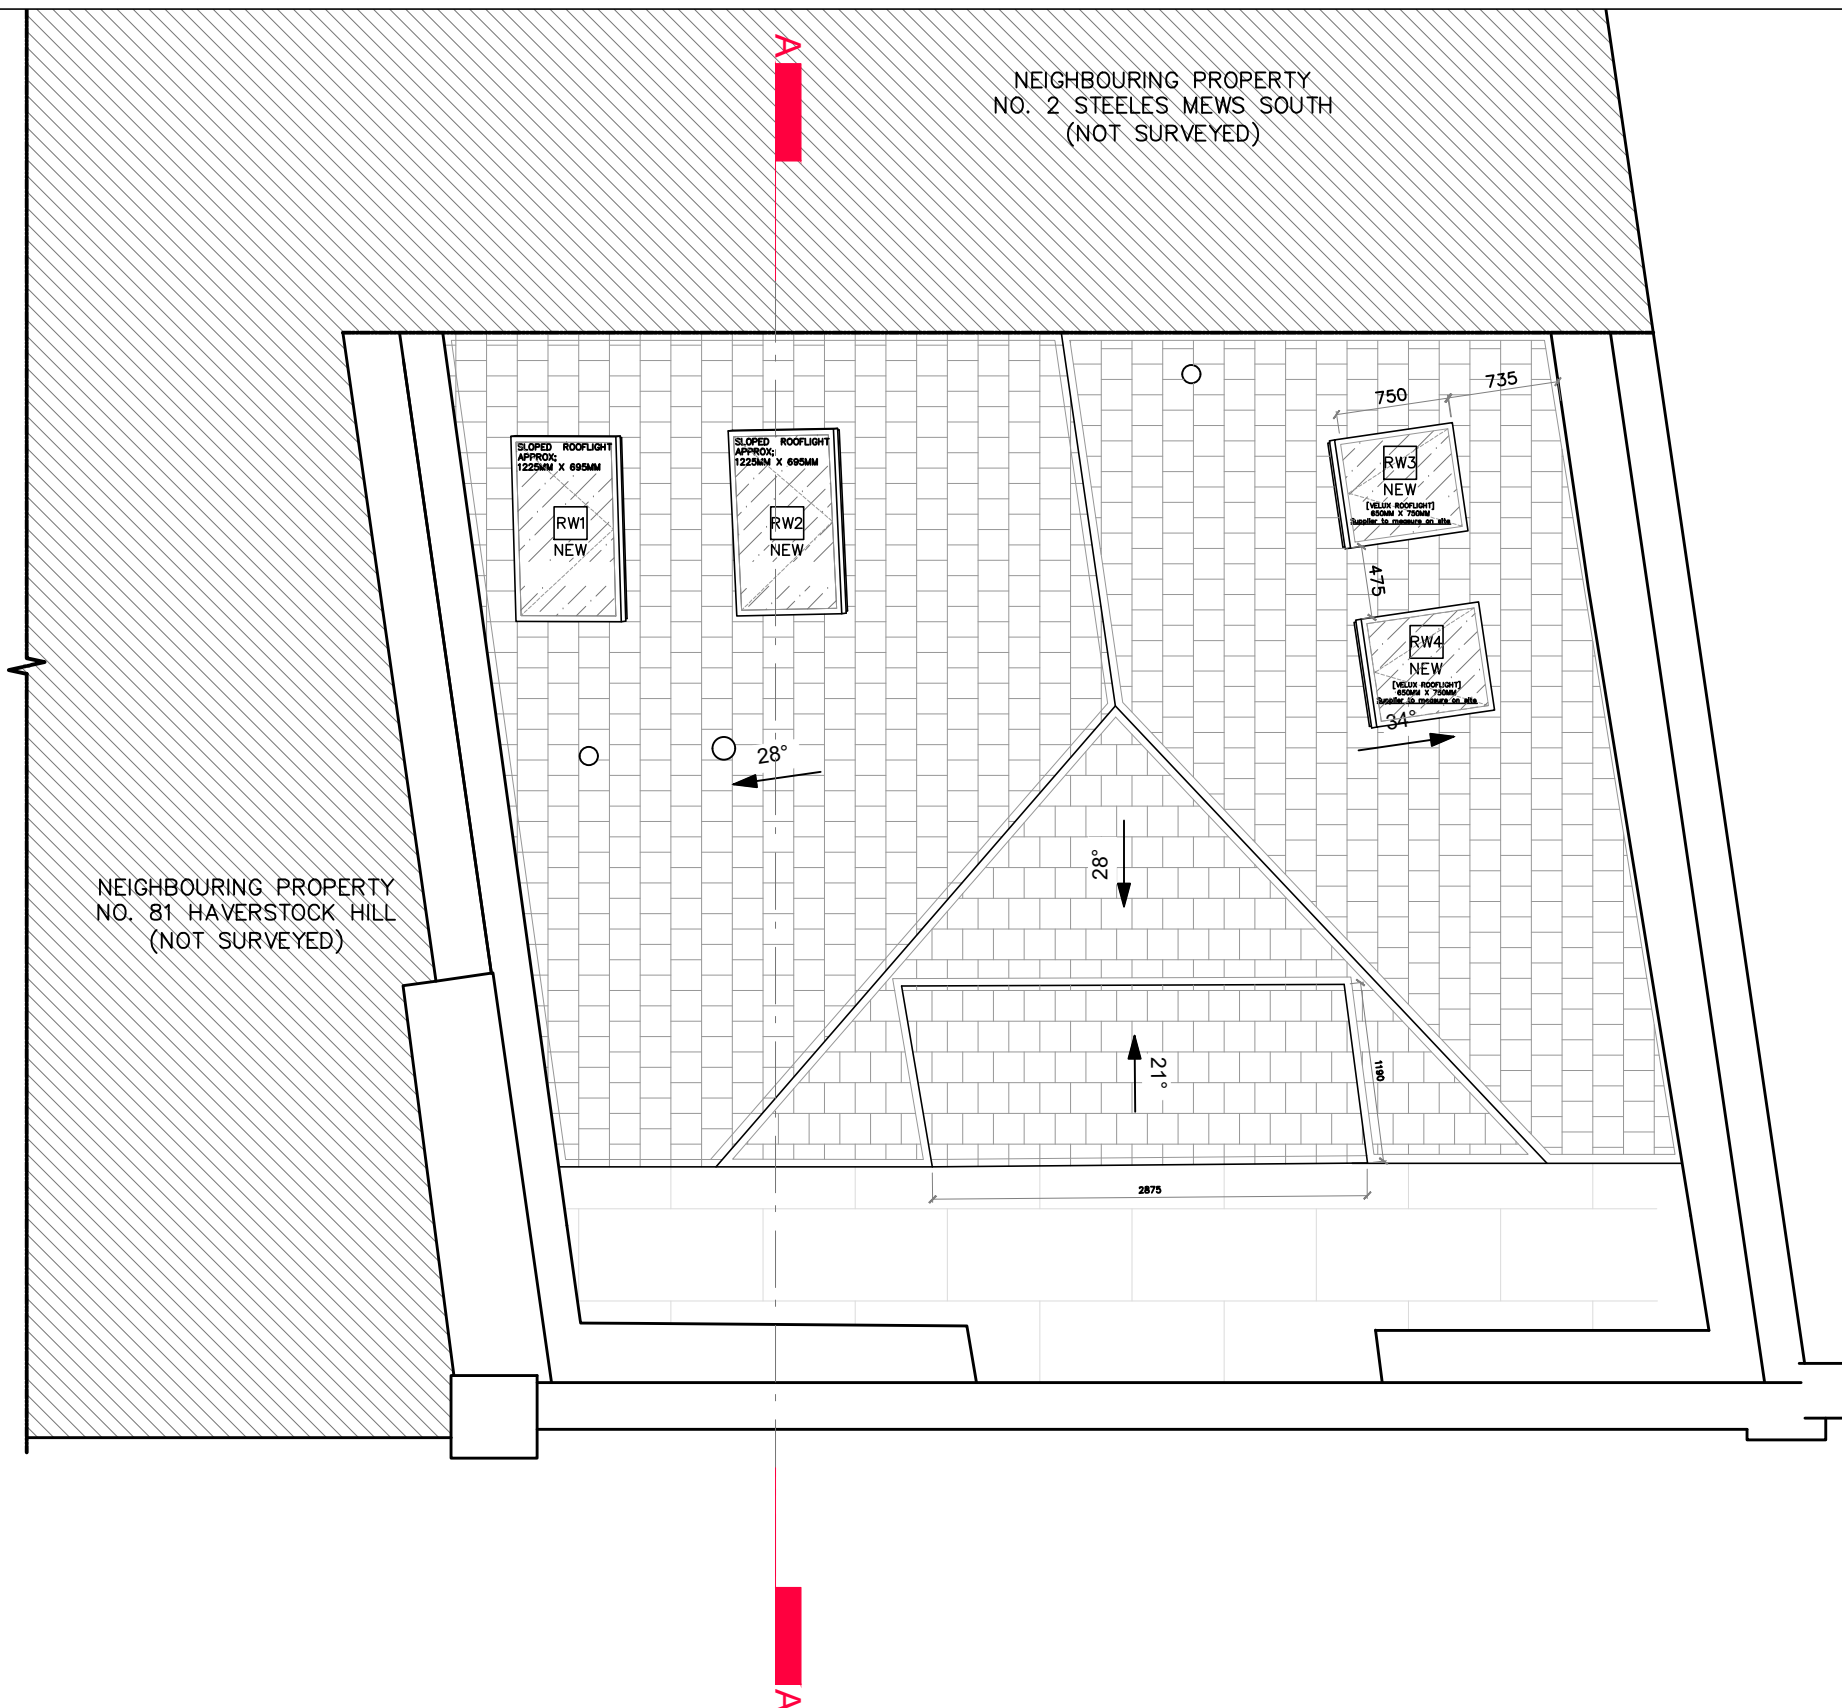


PROJECT: 1 STEELES MEW SOUTH, LONDON NW3 4SJ

DRAWING TITLE: PROPOSED ROOF PLAN

DATE: DEC 2022 STATUS: PLANNING SCALE: 1:50 @ A3 DWG NO/REV:

MALIN+LYNN

117/303