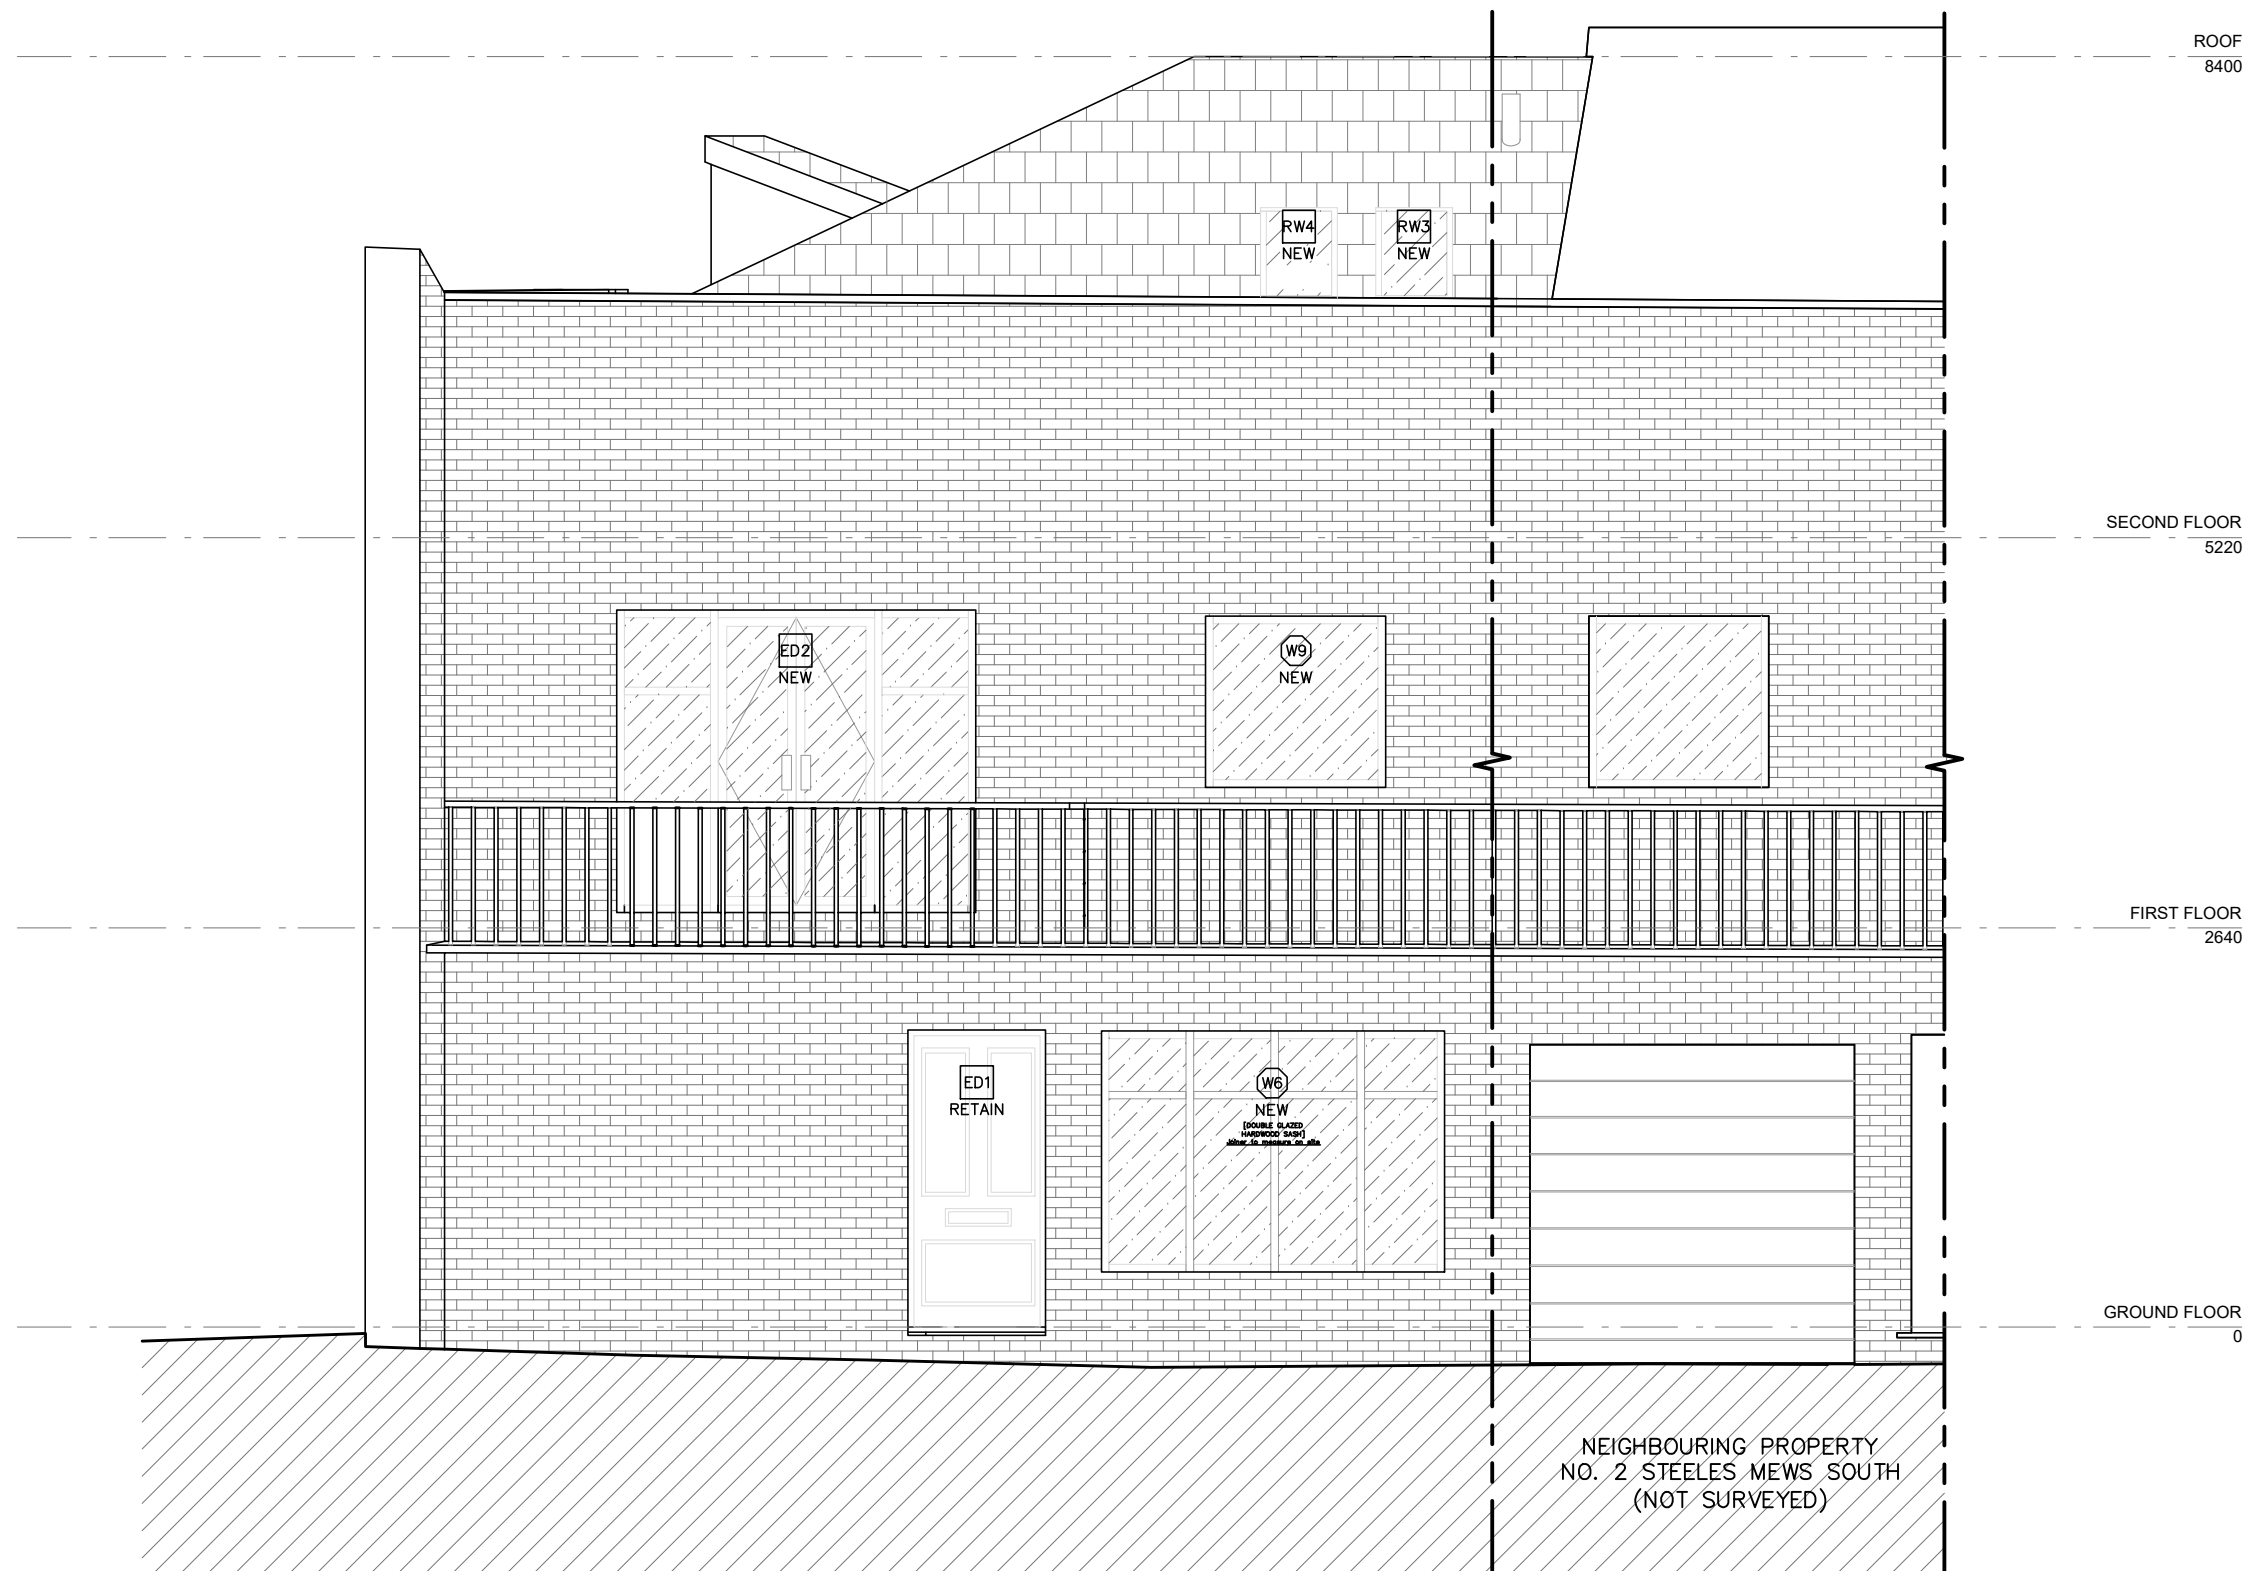


PROJECT: 1 STEELES MEW SOUTH, LONDON NW3 4SJ

DRAWING TITLE: PROPOSED FRONT ELEVATION

DATE: DEC 2022

STATUS: PLANNING

SCALE: 1:50 @ A3

DWG NO/REV:

MALIN+LYNN

117/306