


key plan

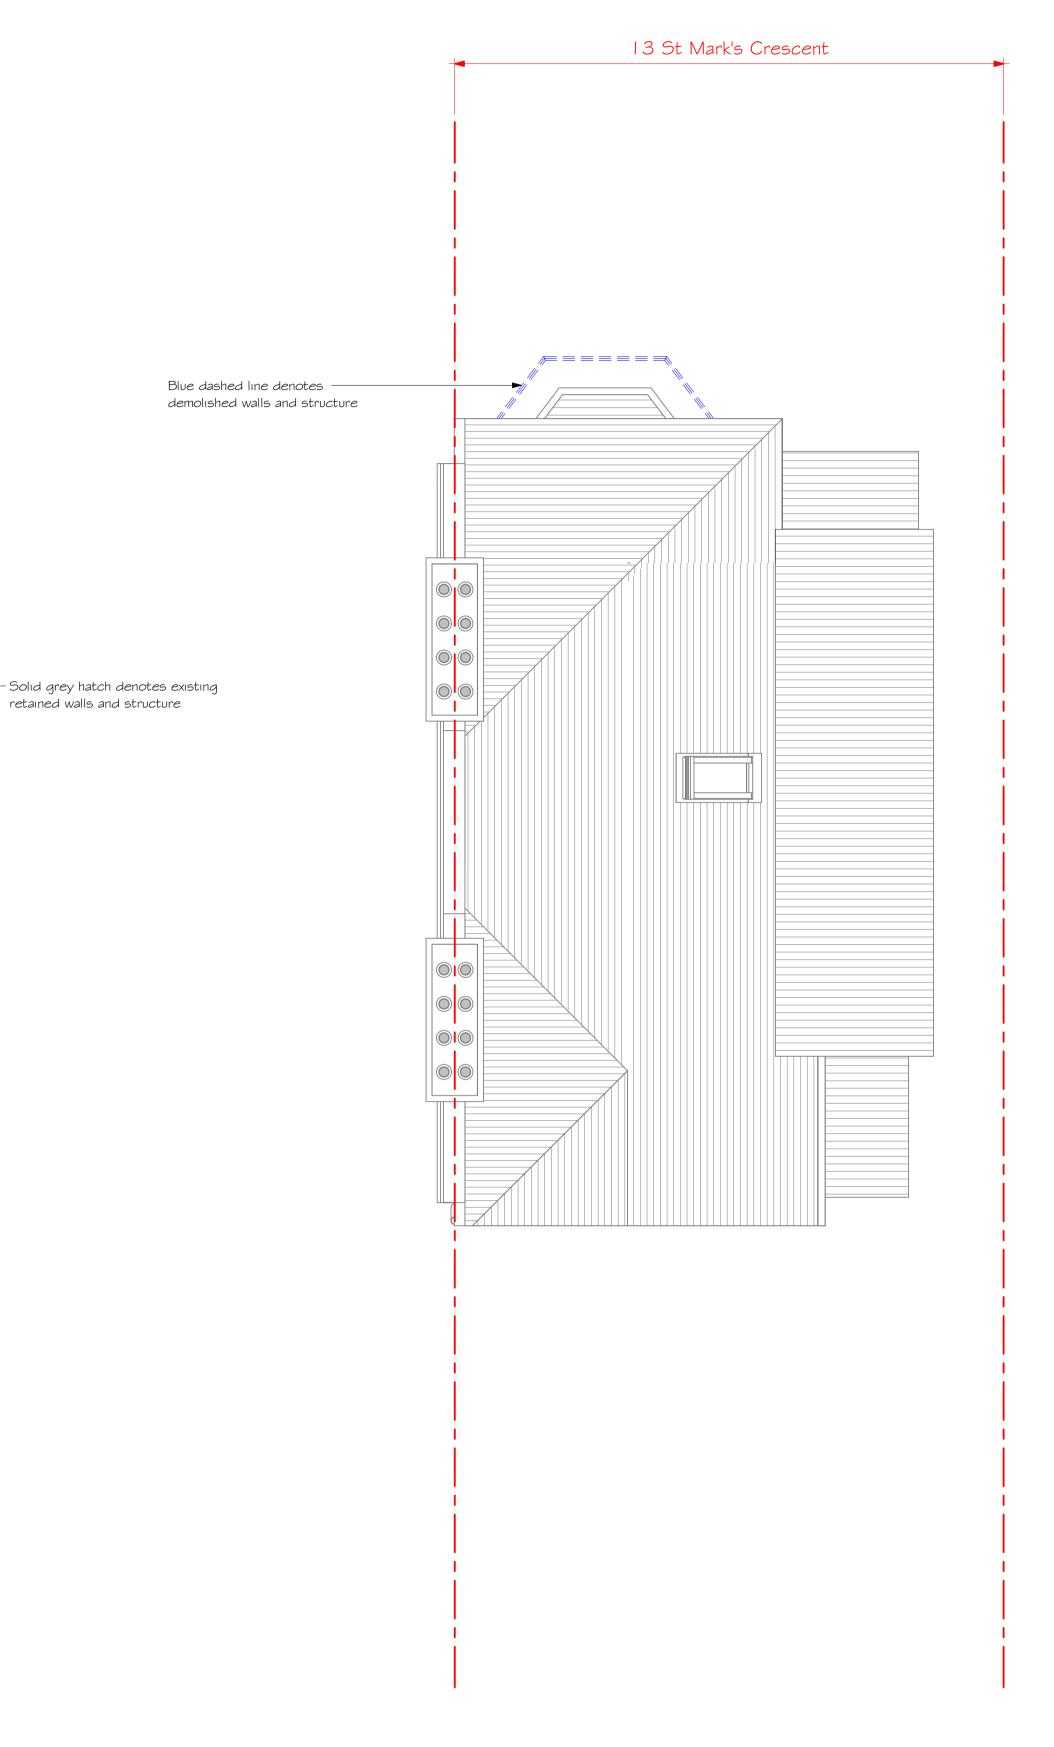

## 2 Proposed Roof Plan 1 : 50

13 St Mark's Crescent Proposed Second Floor and project title Roof Plan 11/10/2022 date drawn by PL checked by MW

drawing status scale drawing no client ref.

chkd

Scale Bar - 1:50 scale

Om Im 2m

5m

l Om

Planning 1:50 @A1 565 P13 526

STYLUS | ARCHITECTS ARCHITECTURE · MASTERPLANNING · INTERIOR DESIGN

76 White Hart Lane · Barnes · London · SW13 OPZ Email: info@stylusarchitects.co.uk · www.stylusarchitects.co.uk