




Existing Ground Floor

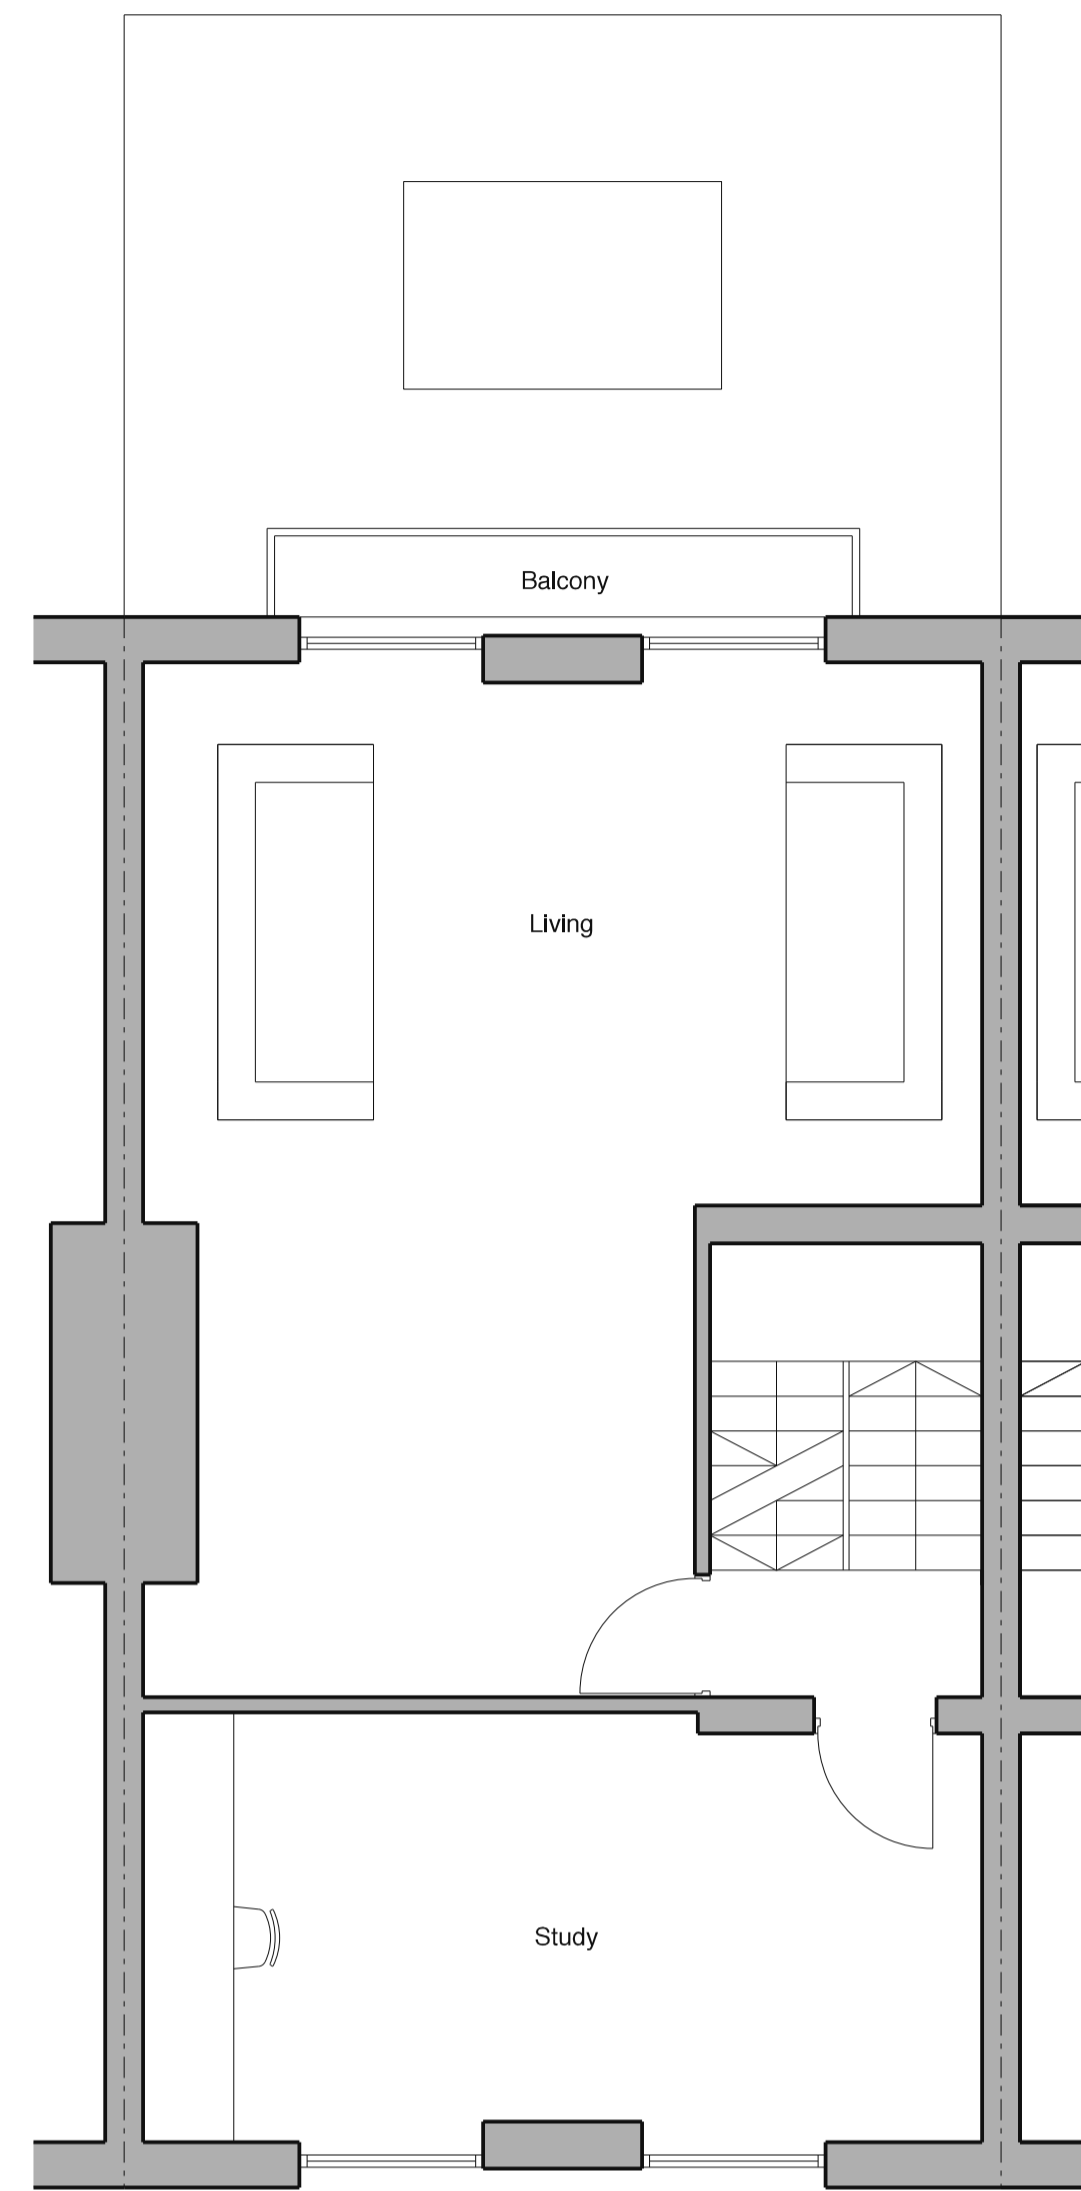


Existing First Floor

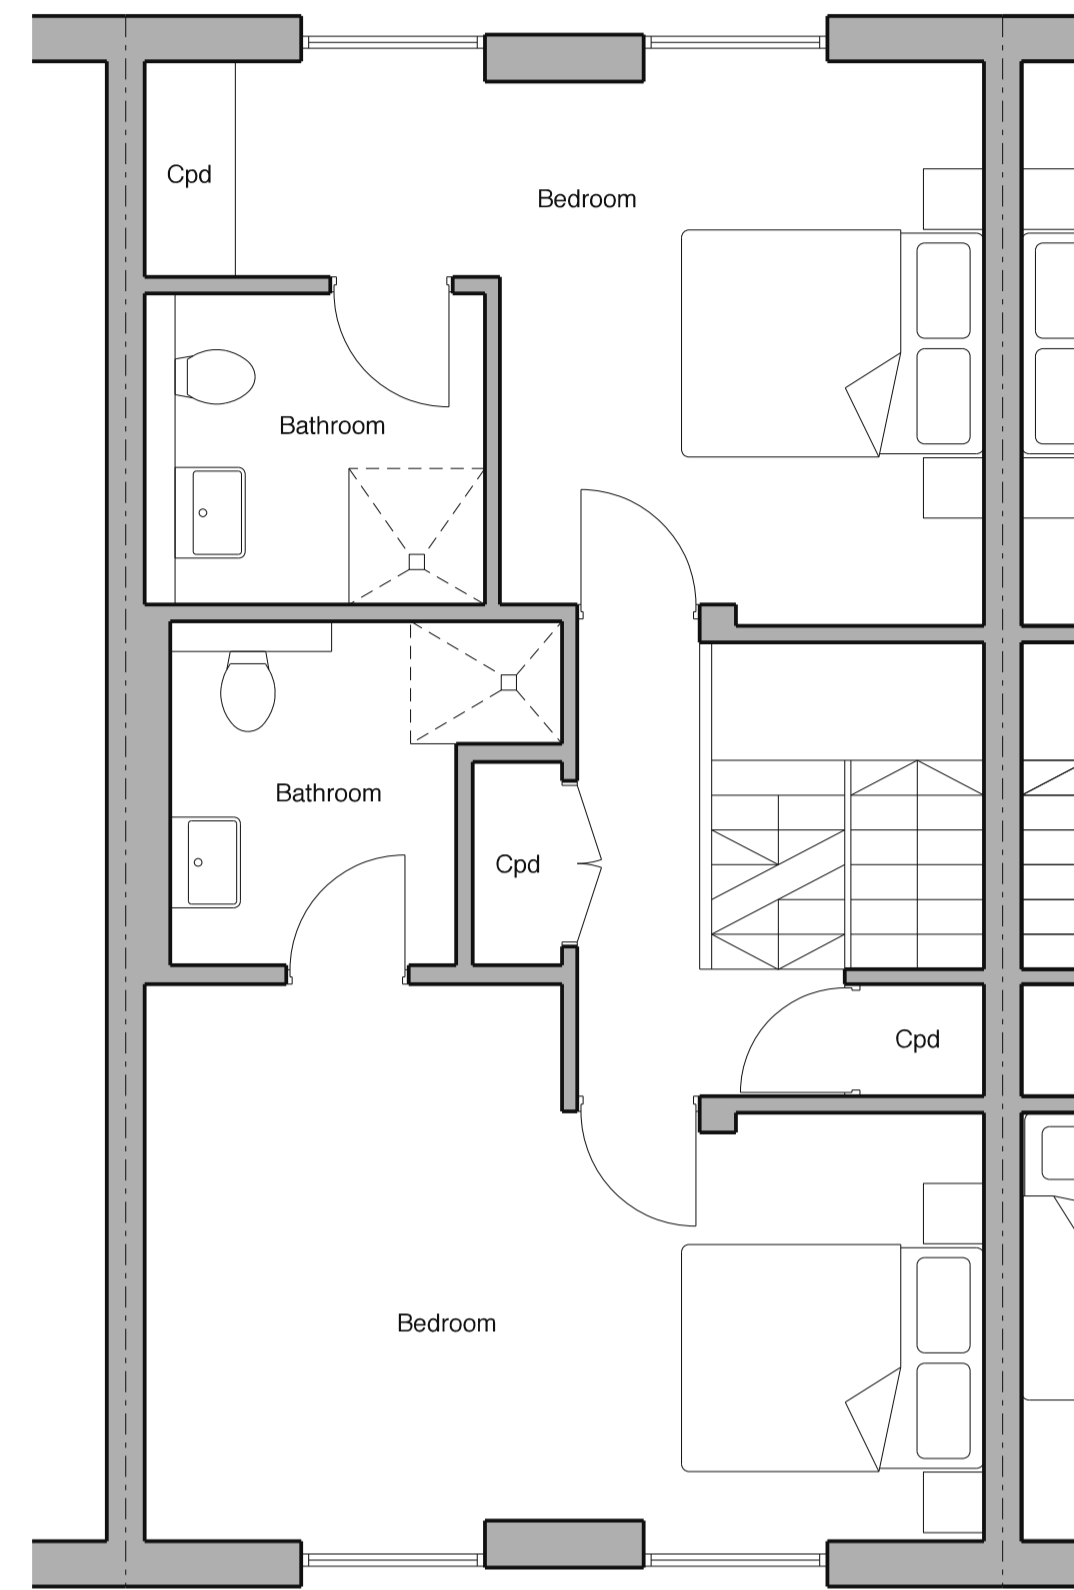


Existing Second Floor

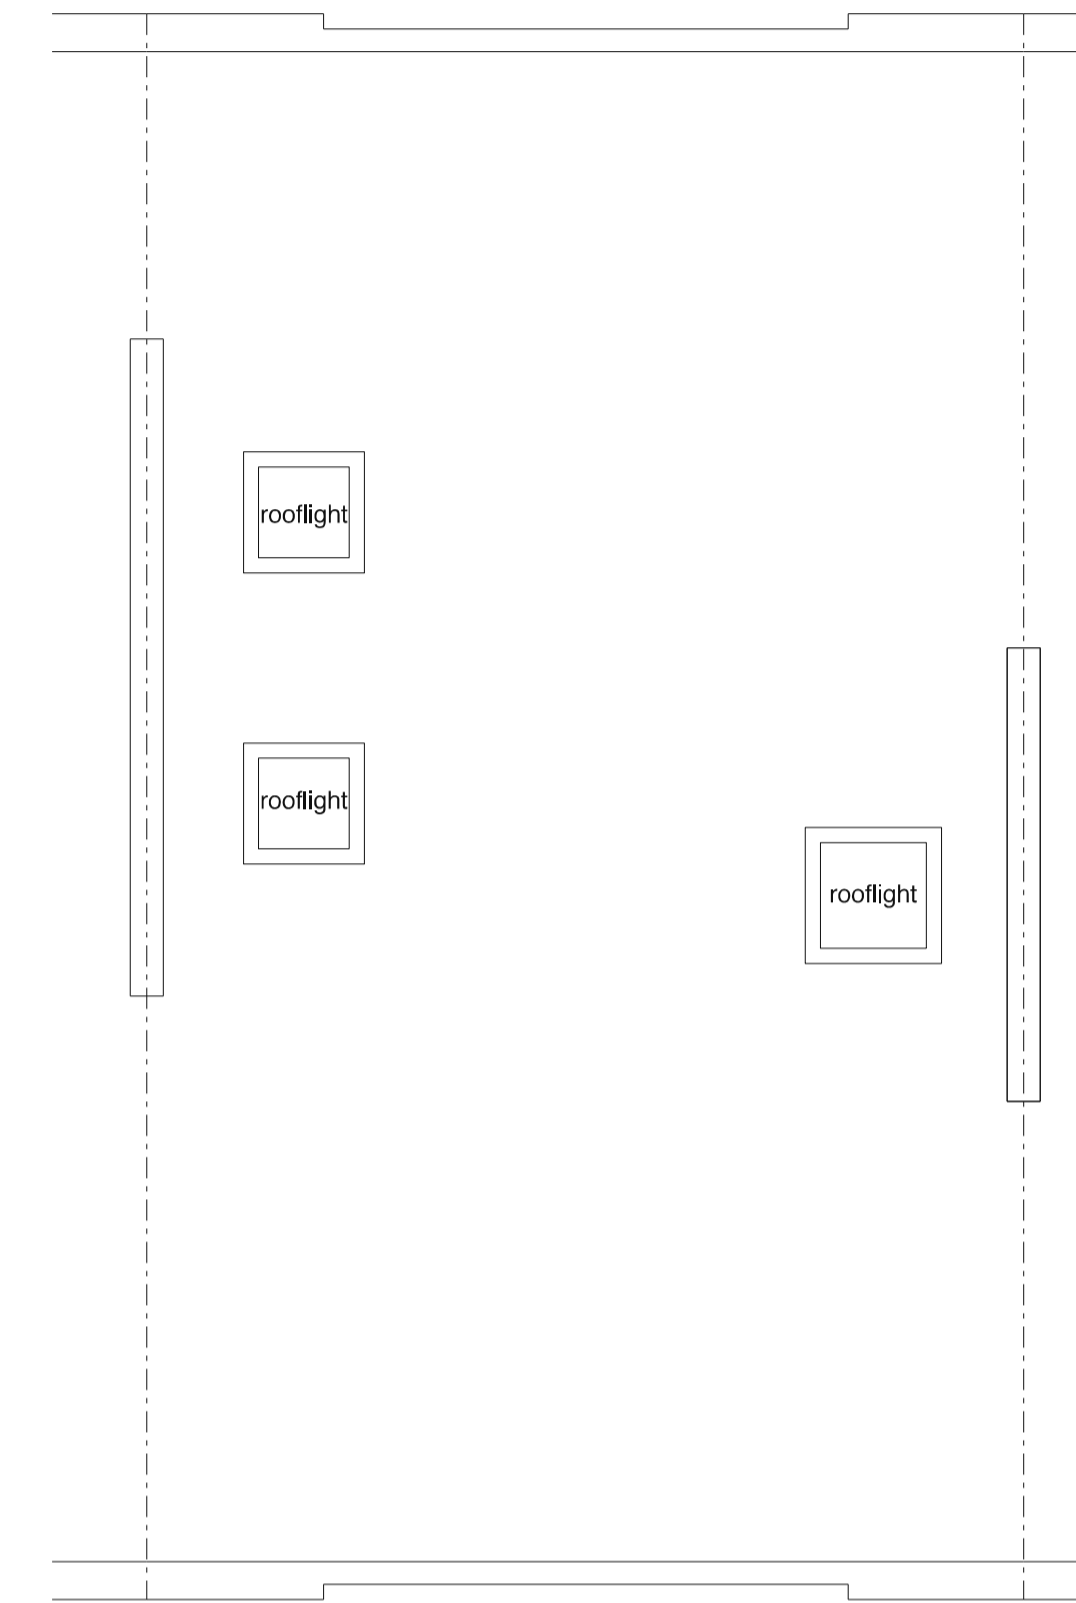

Existing Roof Plan

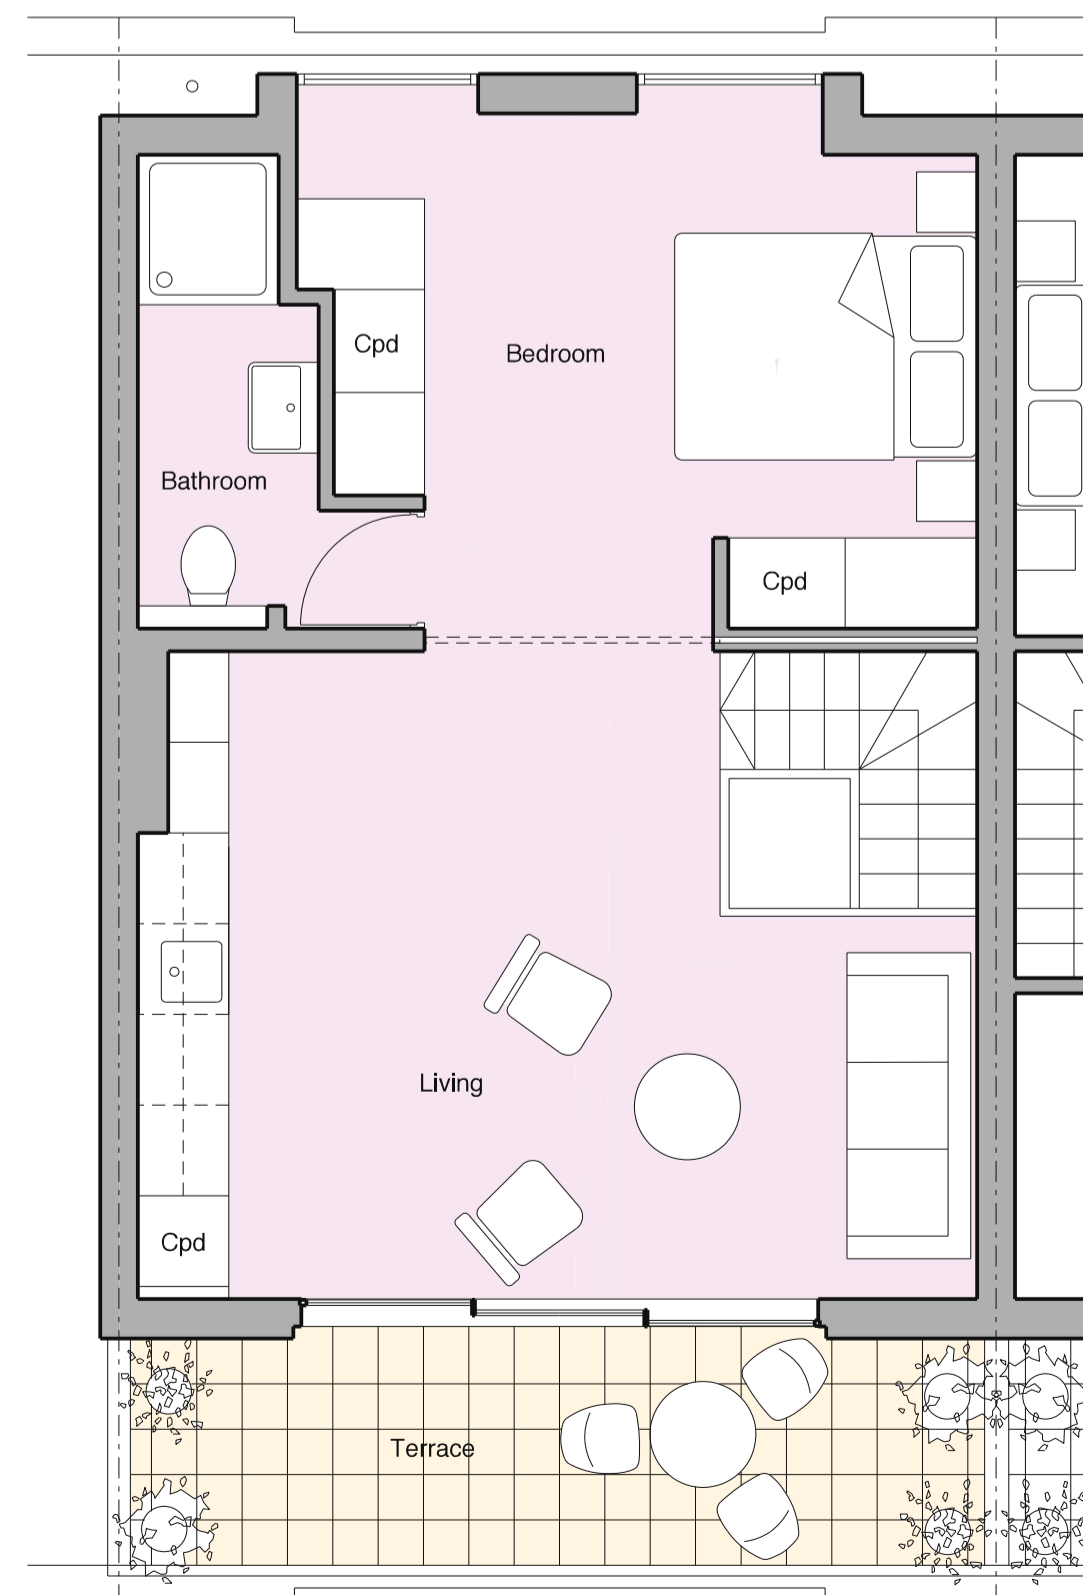

Proposed Third Floor

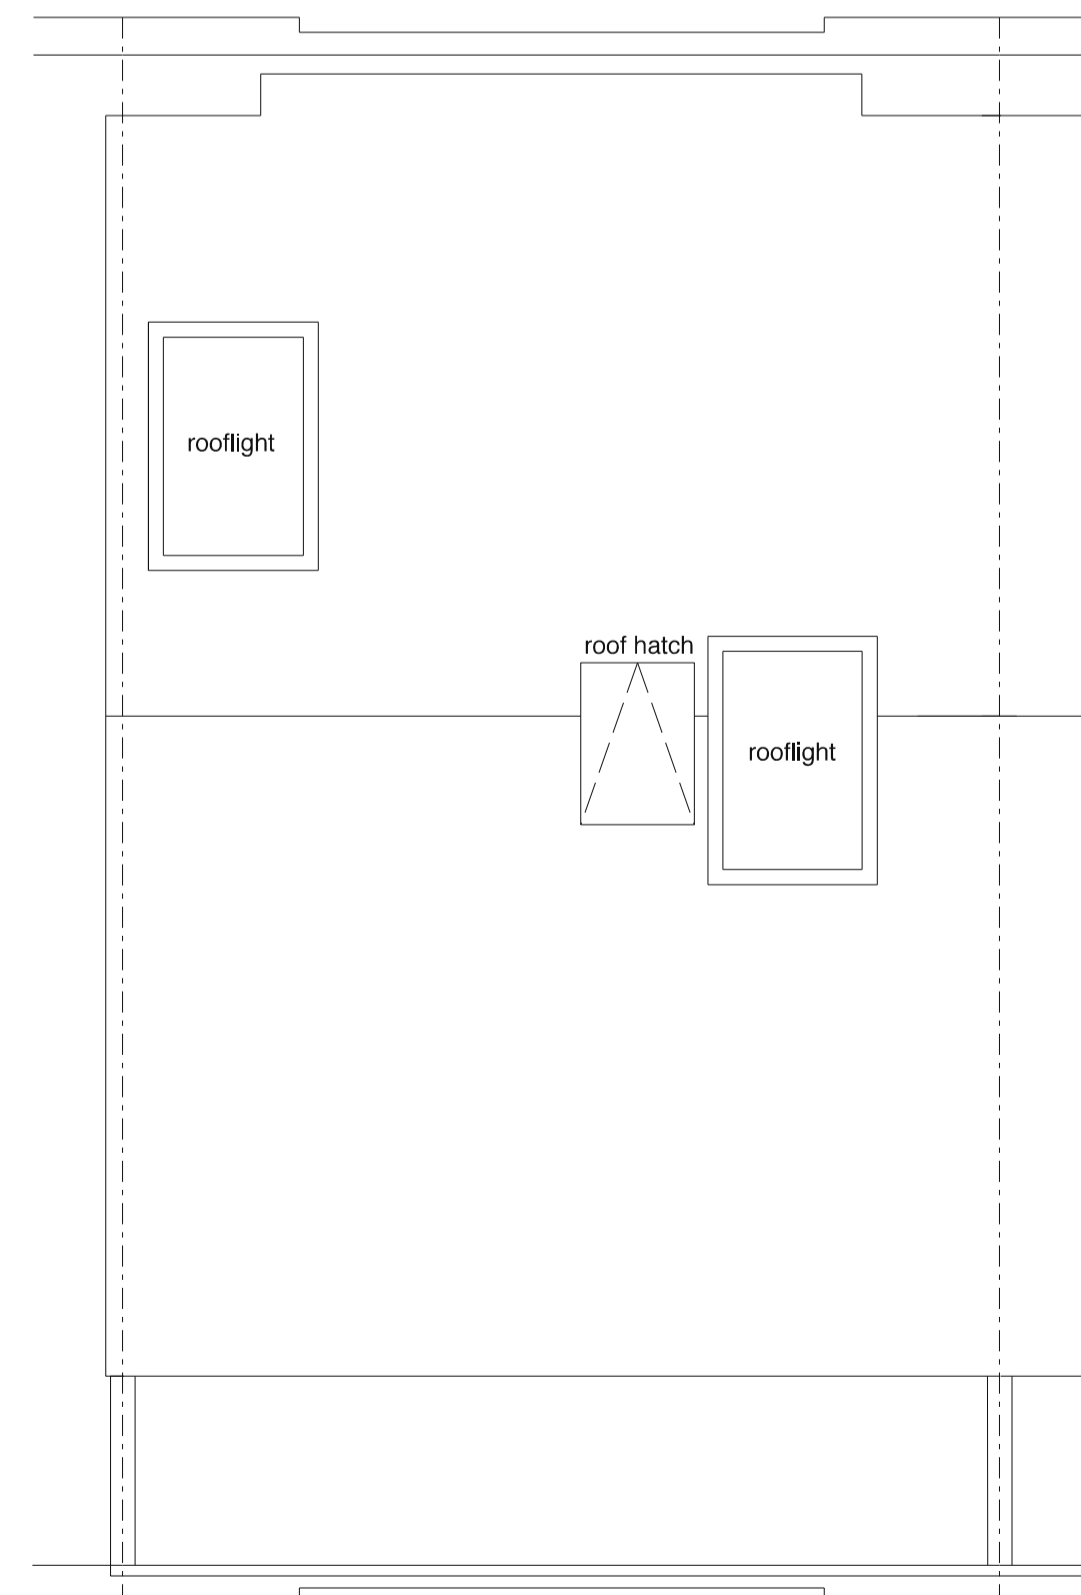

Proposed Roof Plan

Revision	Date	By	Checked

For Planning

Existing & Proposed Plans
 9 Elliott Square, NW3

2115_9_P02

Scale: 1:50 at A1
 1:100 at A3
 Date: 12.12.22
 Drawn: MB

BHA
 BURD HAWARD ARCHITECTS LTD
 24 Wolsey Mews
 London NW5 2DX
 T +44 20 7267 9815
 E studio@burdward.com

