



Front Elevation



Rear Elevation

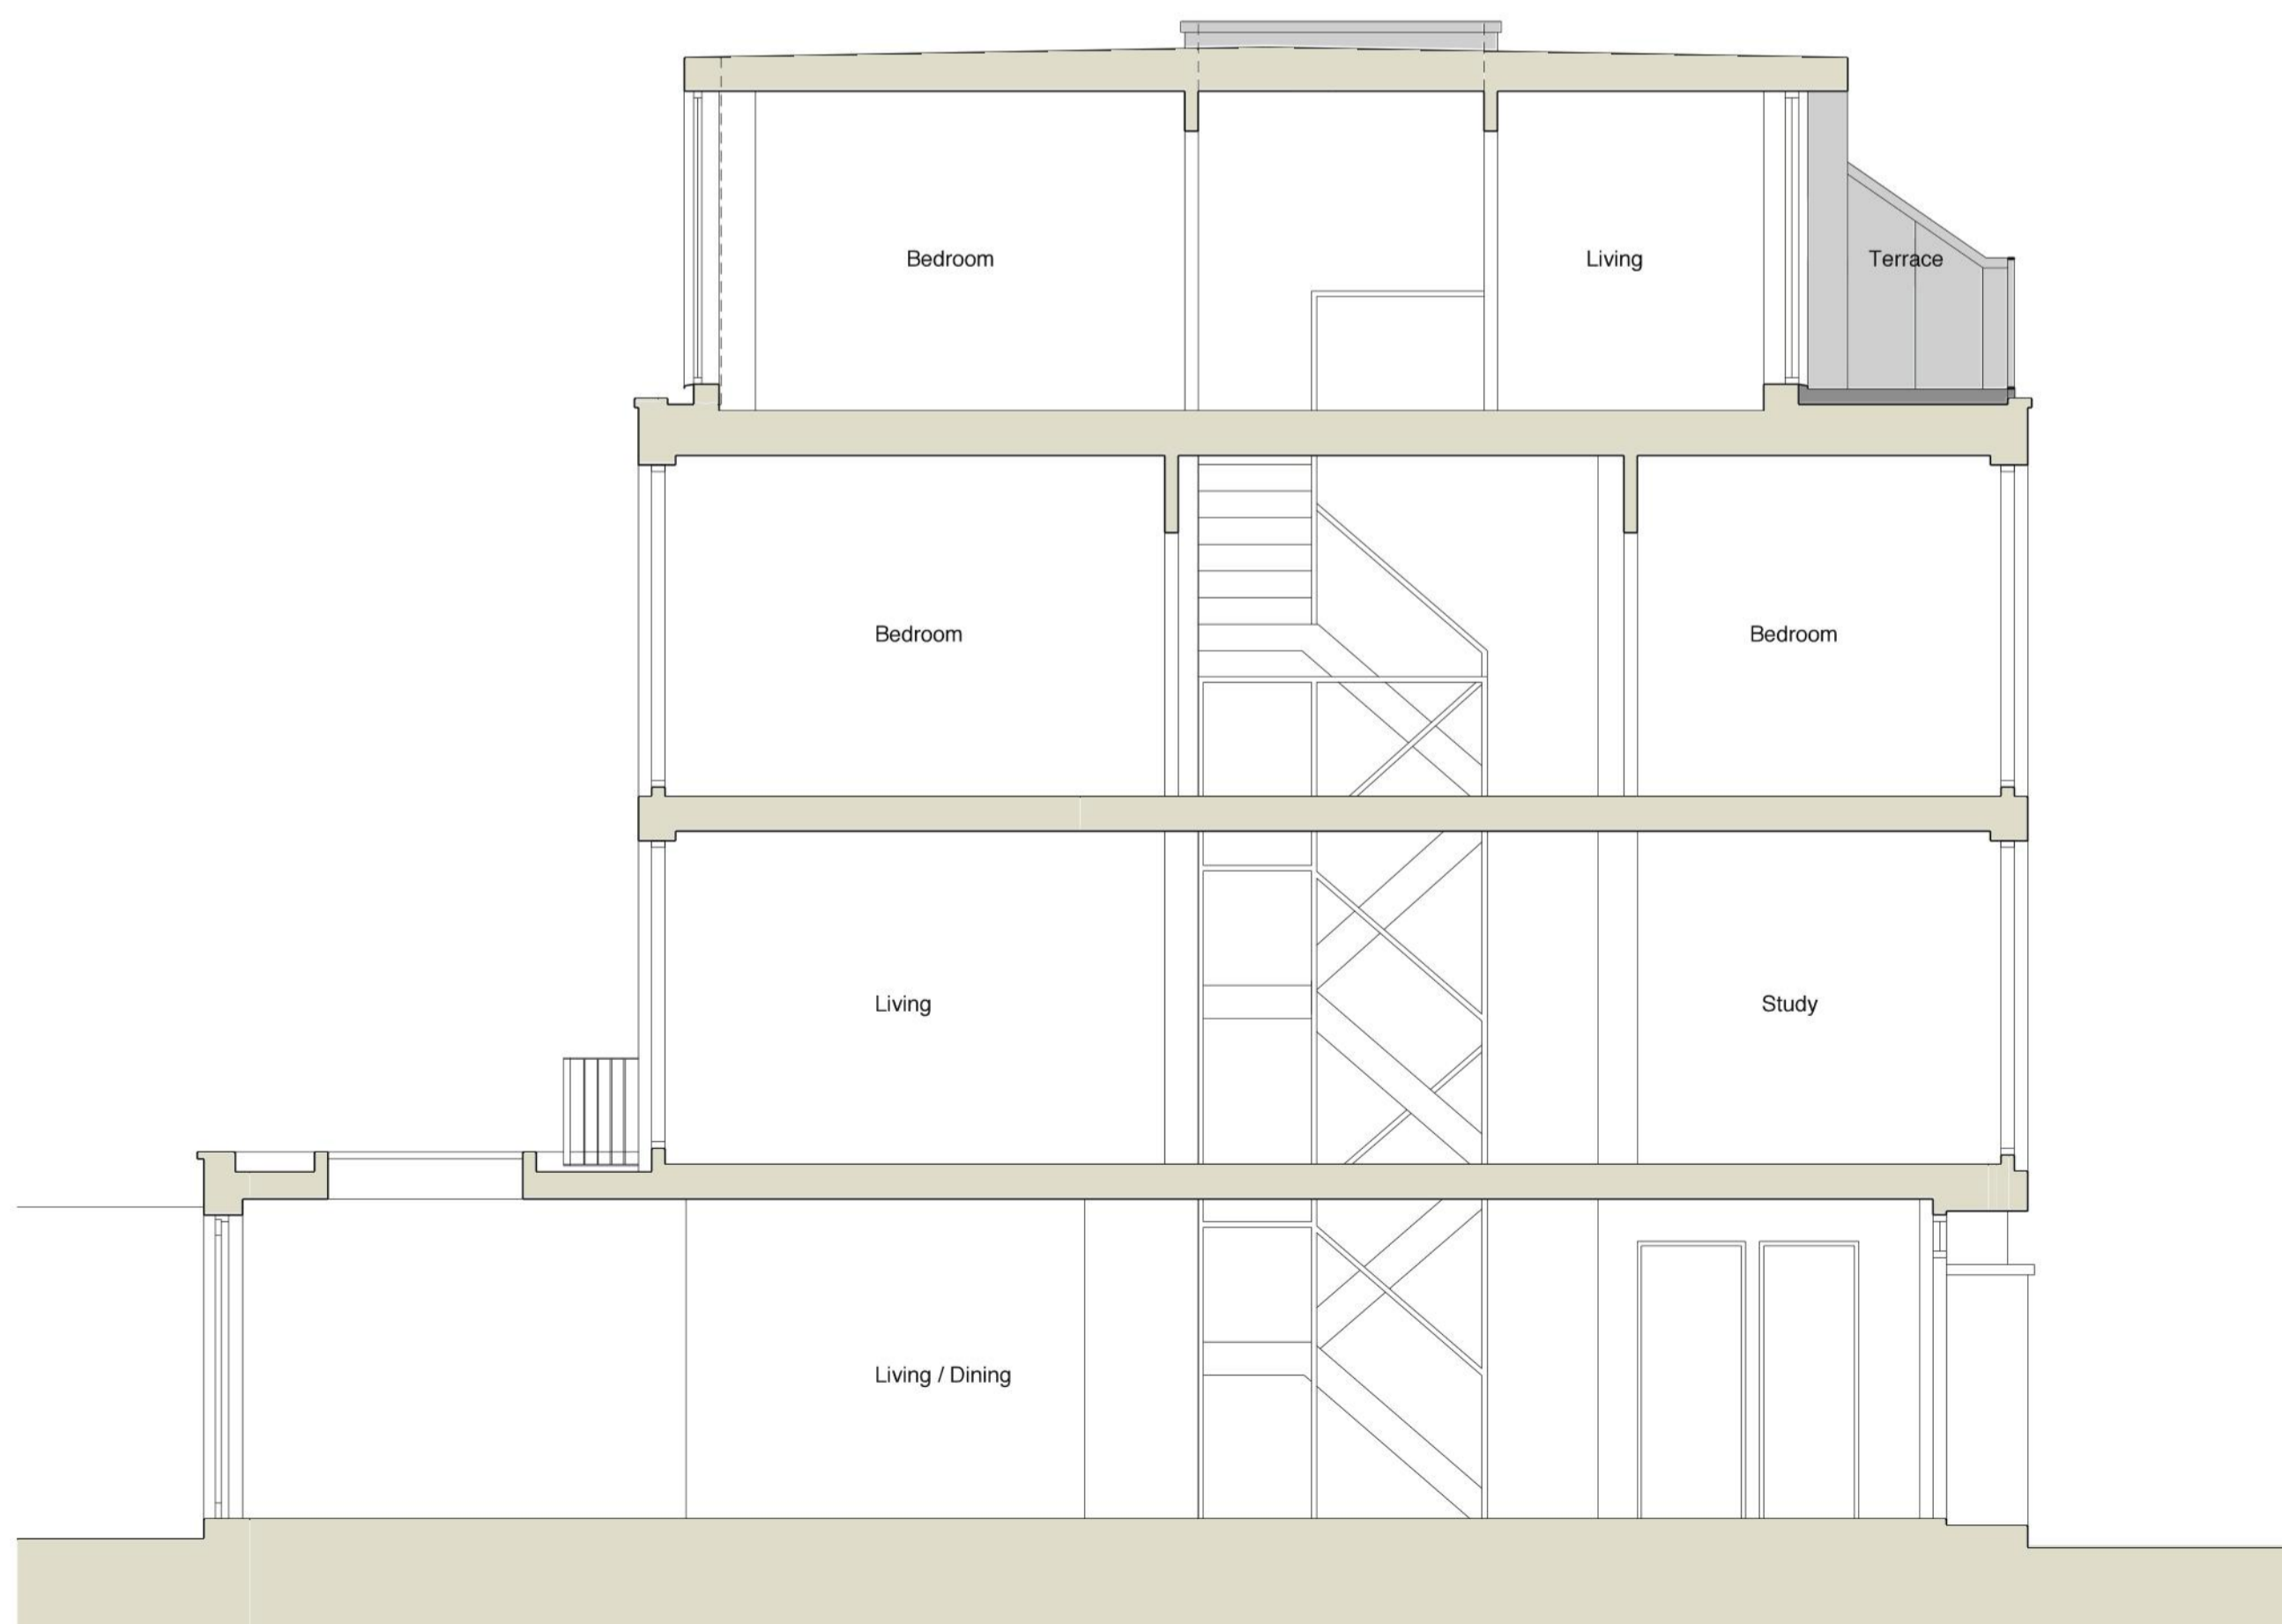

Section

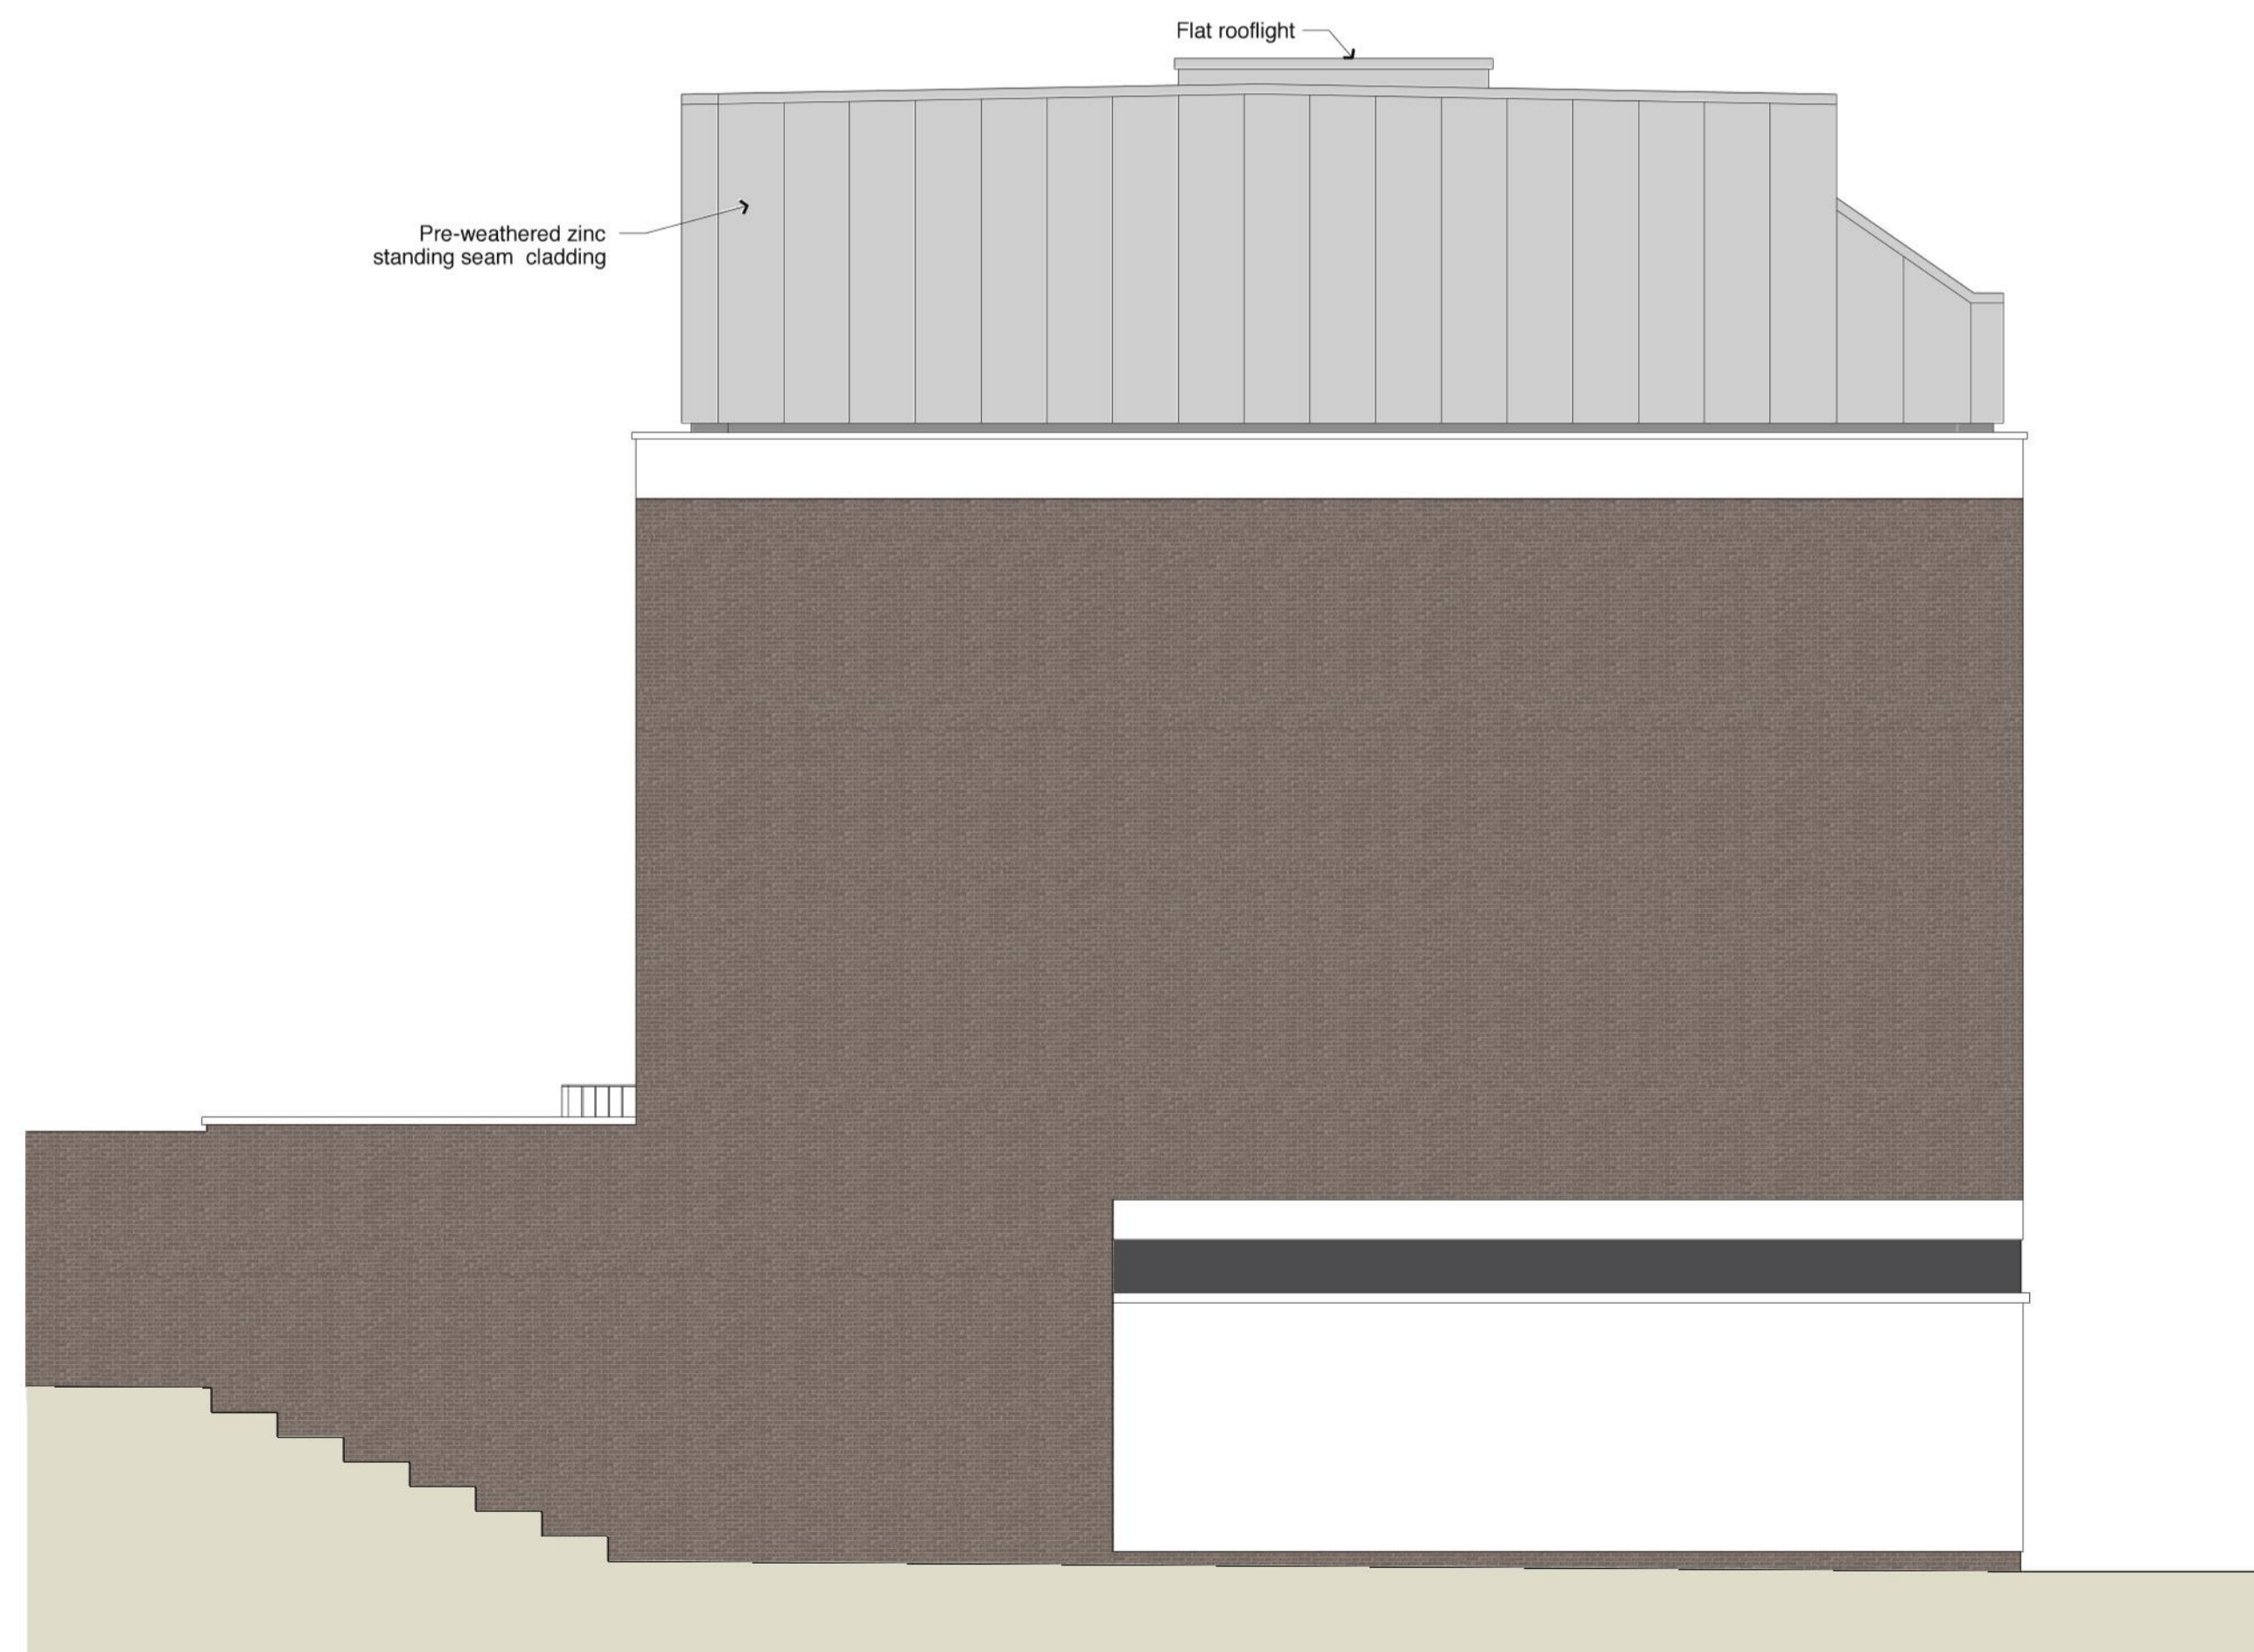

Side Elevation (No 8)

Copyright Burd Haward Architects Ltd. Unless otherwise stated, this drawing is for information only. Do not scale from this drawing except for planning purposes. All dimensions to be checked on site.

Revision	Date	By	Checked

For Planning

Proposed Elevations & Section
9 Elliott Square, NW3 3SU

2115_9_P04

Scale: 1:50 at A1
1:100 at A3
Date: 12.12.22
Drawn: MB

BHA

BURD HAWARD ARCHITECTS LTD
24 Wolsey Mews
London NW5 2DX
T +44 20 7267 9815
E studio@burdward.com