

Crediton Hill\_Proposed



Proposed Western Elevation



[BrobyDNA]

Phone UK: +44 7979941113  
Phone DK: +45 41119158  
Email: info@BrobyDNA.com

Project Title: 15 Crediton Hill  
Date: 27/10/2022


Detail: Proposed West Elevation  
Drawing No.: CH\_PP\_GE\_West\_RevC

Issue/Revision: 01/Rev C  
CAD File:

Drawn By: MXB  
Scale: 1:100 @ A3

This drawing is the property of Max Broby and BrobyDNA LTD. Copyright is reserved and this drawing is issued on the condition that it is not copied, reproduced, retained or disclosed to any unauthorised person, either wholly or in part, without our consent. Do not scale from this drawing, check all dimensions on site.

Crediton Hill\_Proposed

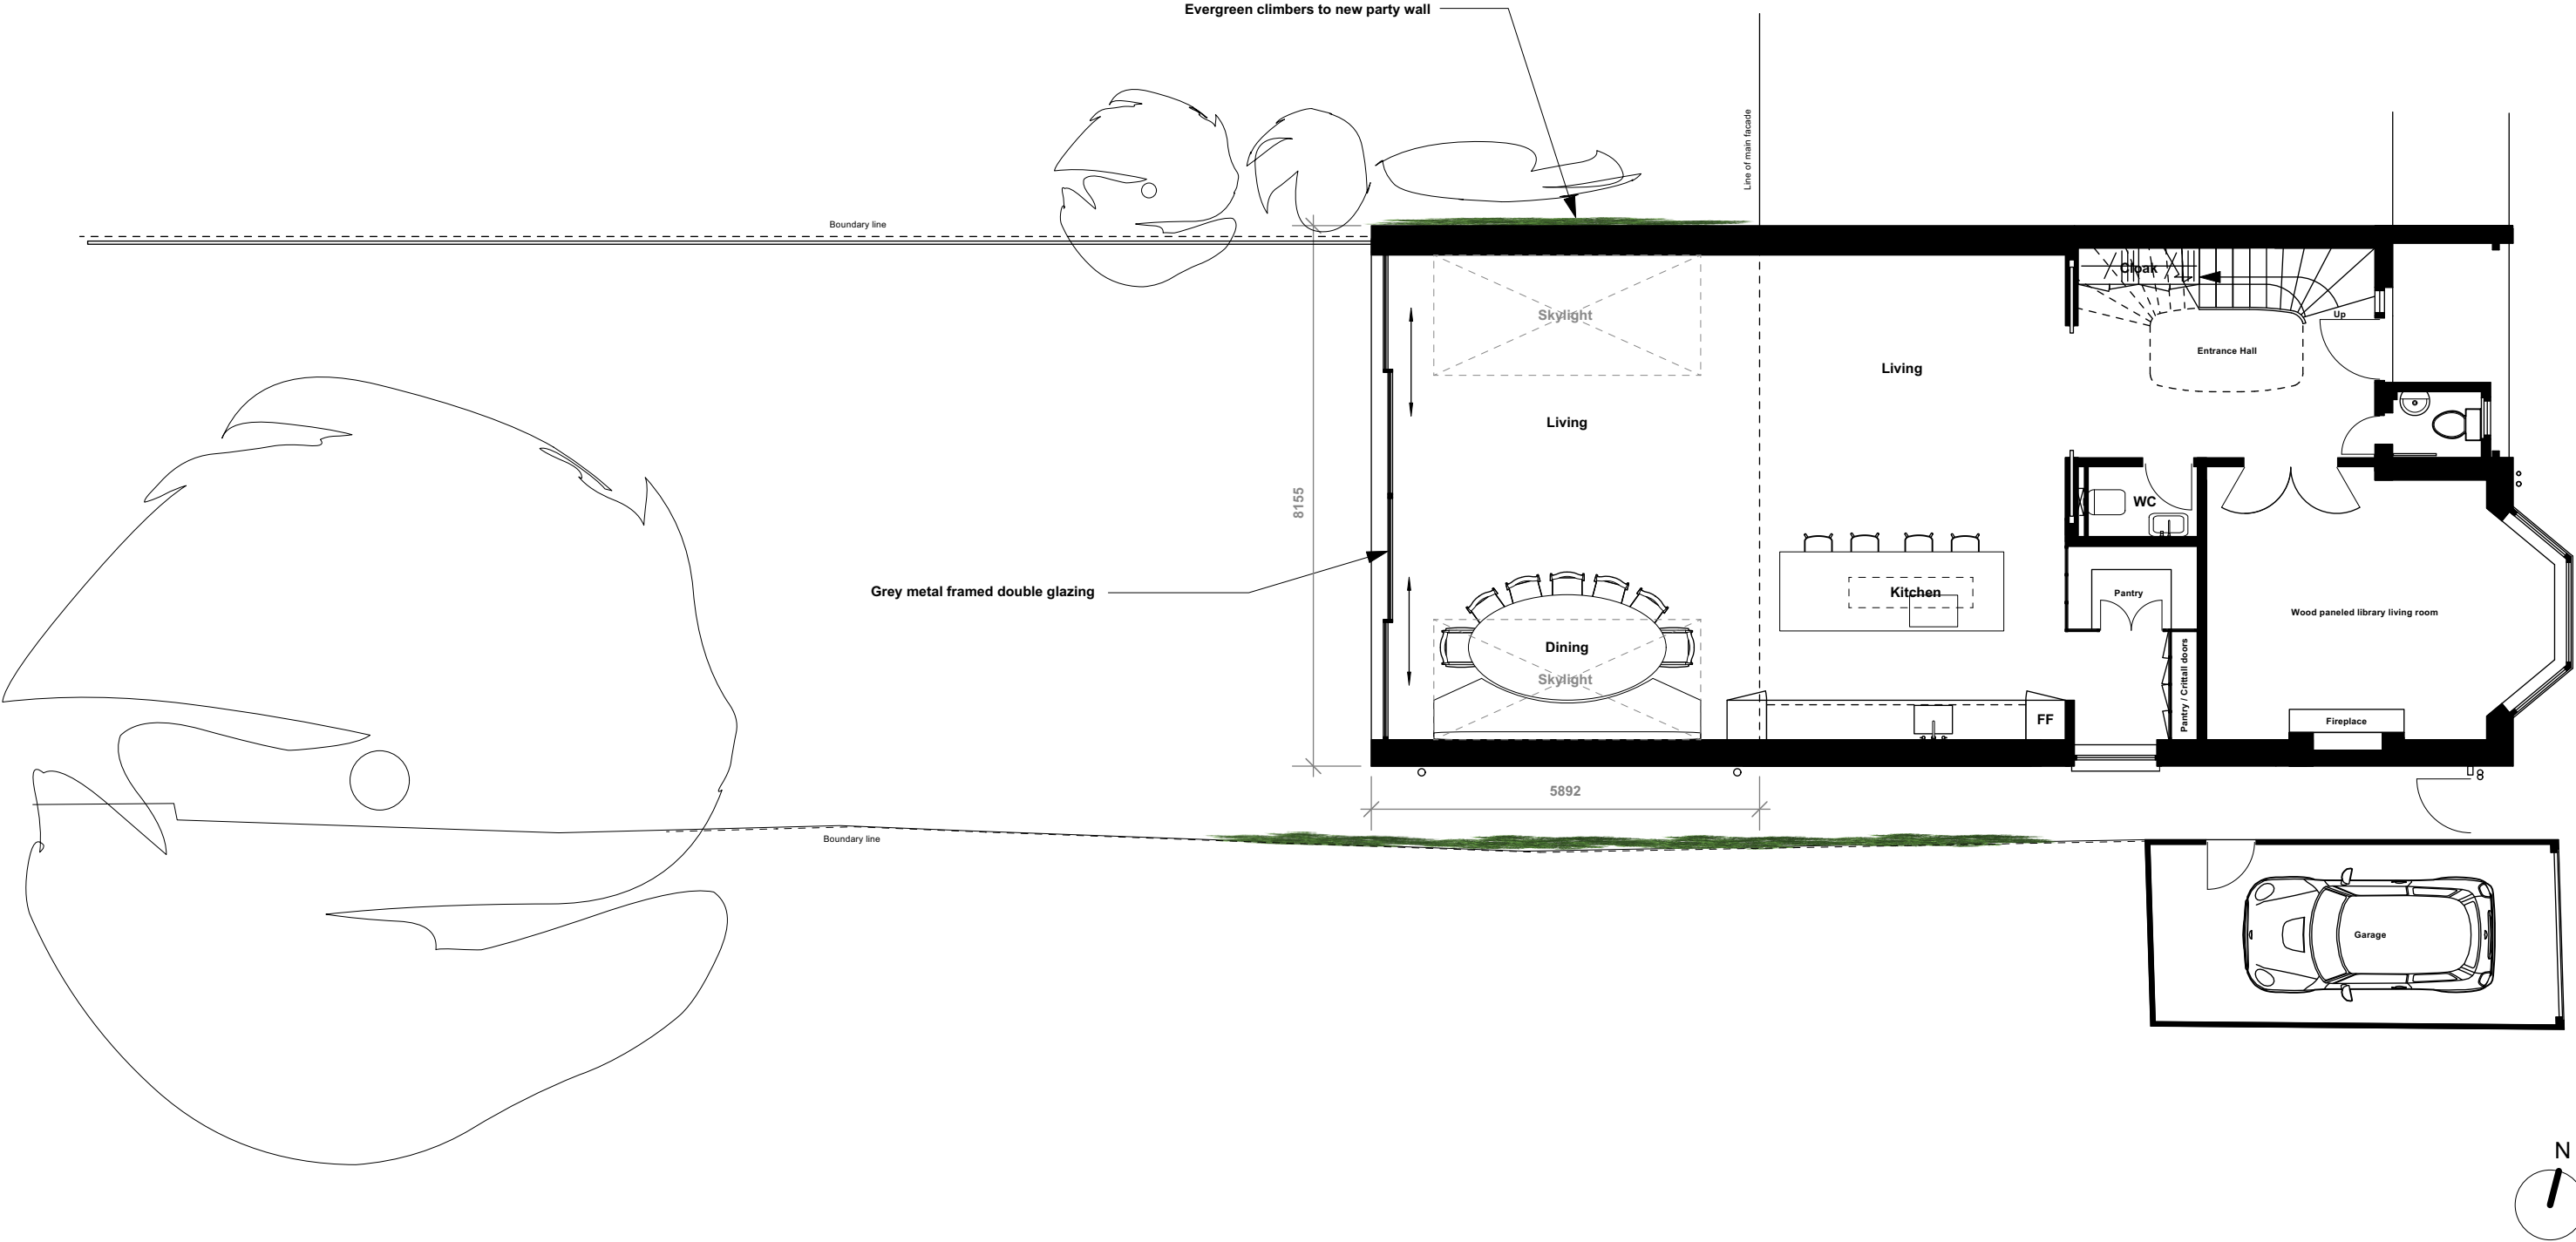

[BrobyDNA]

Phone UK: +44 7979941113  
Phone DK: +45 41119158  
Email: info@BrobyDNA.com

Project Title: 15 Crediton Hill  
Date: 26/10/2022

Detail: Proposed Ground Floor Plan  
Drawing No.: CH\_PP\_GA\_GF\_RevC

Issue/Revision: 01/Rev C  
CAD File:

Drawn By: MXB  
Scale: 1:100 @ A3

This drawing is the property of Max Broby and BrobyDNA LTD. Copyright is reserved and this drawing is issued on the condition that it is not copied, reproduced, retained or disclosed to any unauthorised person, either wholly or in part, without our consent. Do not scale from this drawing, check all dimensions on site.