
 
 


FURNITURE MEMO			
No	CODE	ITEMS	DIMENSIONS
01	TABLE PADOVA	6	Ø 0,48 m.
			
02	ARMCHAIR SAINT GERMAIN	12	57cm x 57cm
			

- 
 AREA FOR THE PEDESTRIAN ACCESS
- 
 AREA TO BE OCCUPIED BY AMENITIES

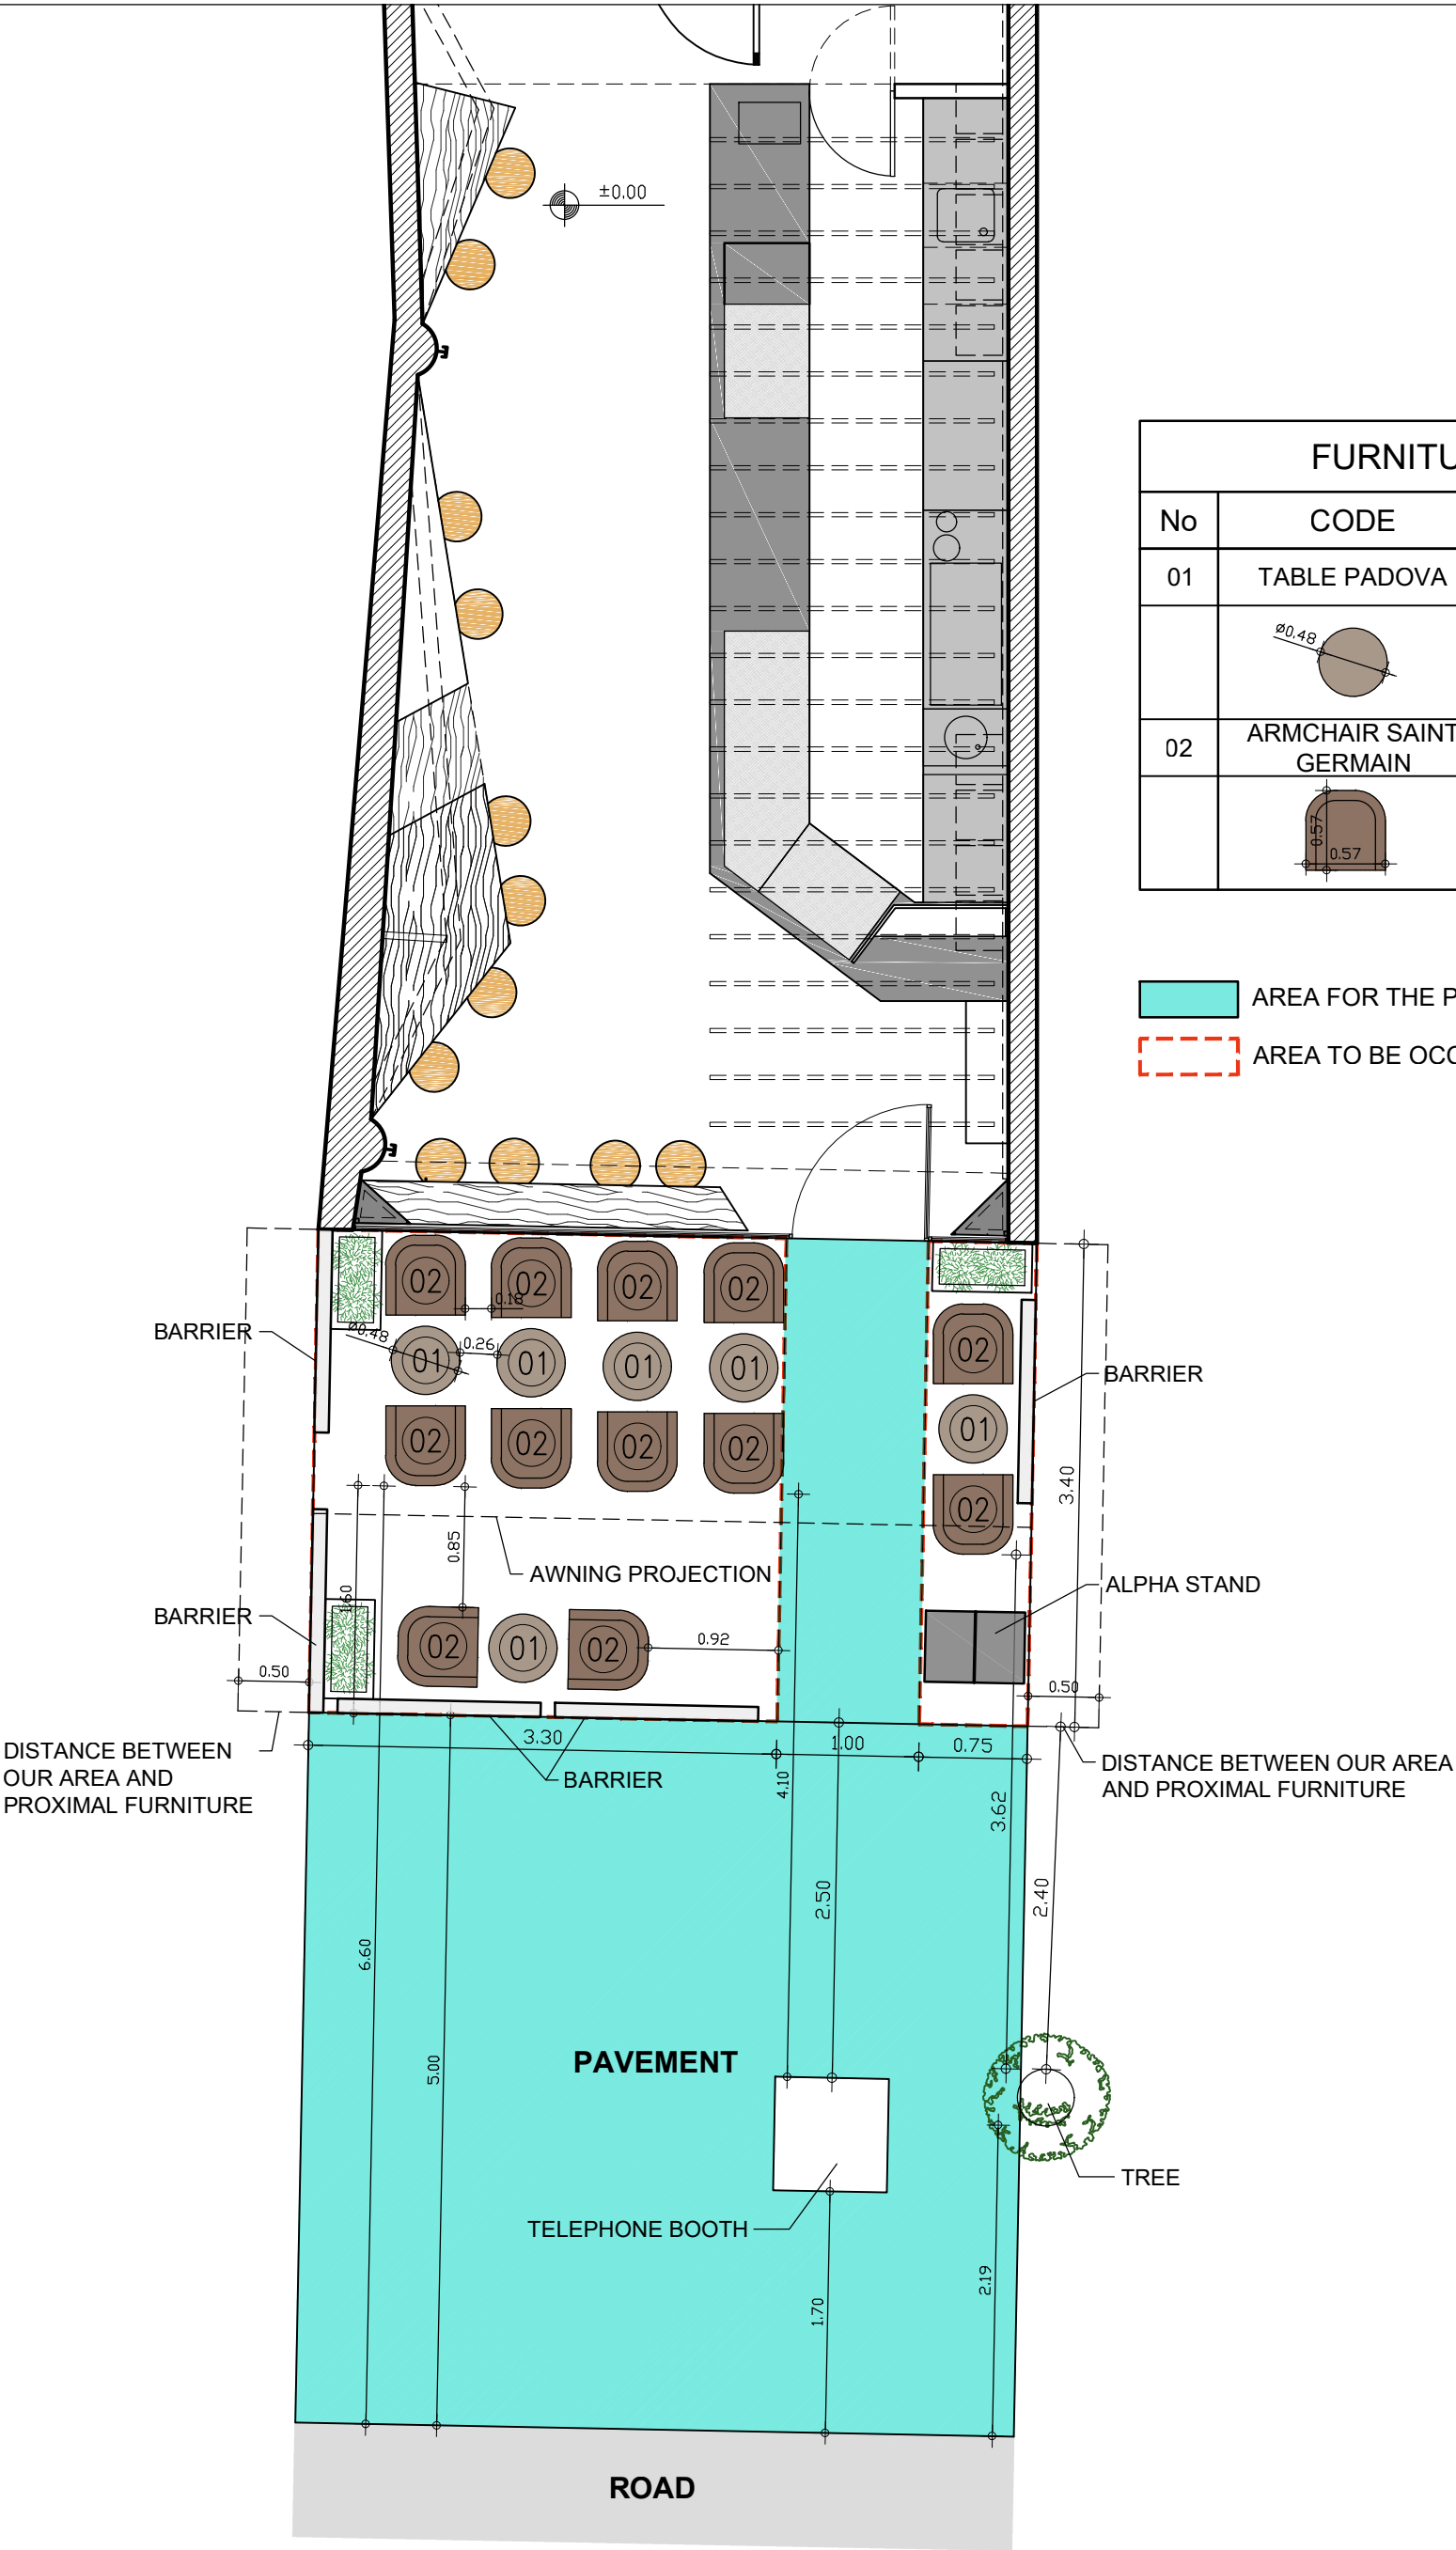

CAFE MIKEL LONDON - TOTTENHAM COURT ROAD
 GROUND FLOOR PLAN -FURNITURE LAYOUT
 SCALE 1:50 (@ A3) - 10 / 2021