





Existing Side Elevation

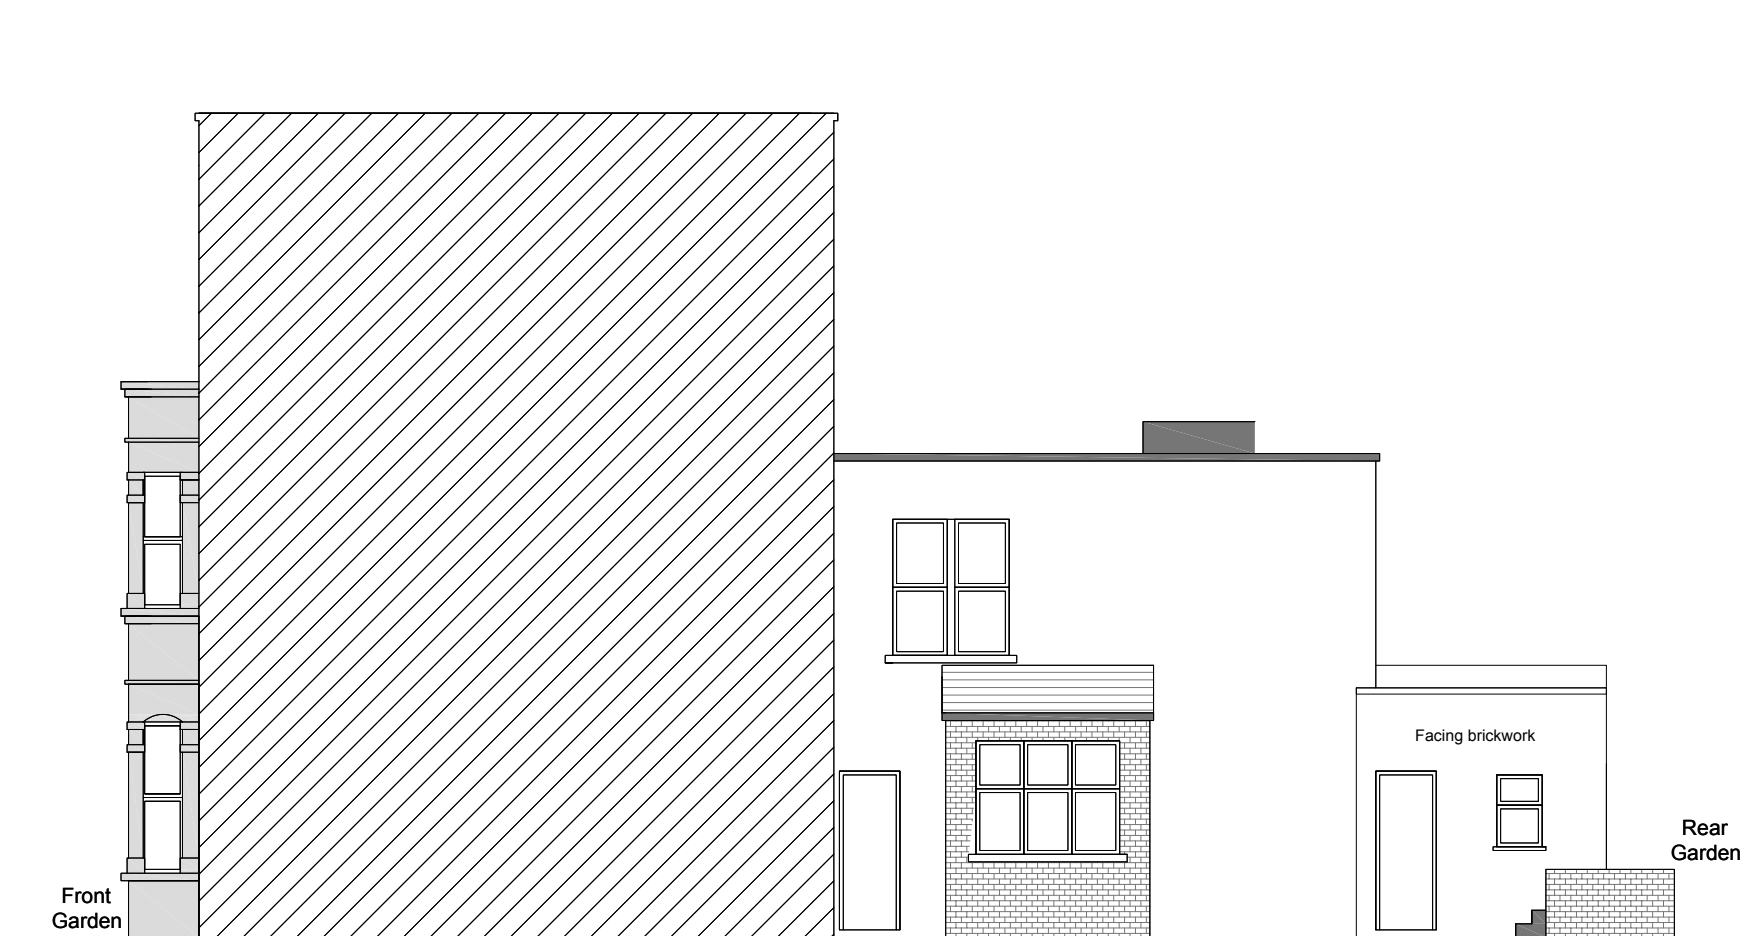

Existing Rear Elevation

 

AH ARCHITECTURE Chartered Architects 15 Alleyn Park Southall Middlesex UB2 5QT Tel: 020 8797 4176 Email: Info@ah-architecture.co.uk	Drawing name: Existing Elevations		
	Job no: AH 795	Drawing no: 05	Revision: A
	Scale: 1/100 @ A3	Date: 21/07/2022	Drawn by: GG
	Project name: 89 Messina Avenue		