



Tennis pavillion plan

North-East elevation

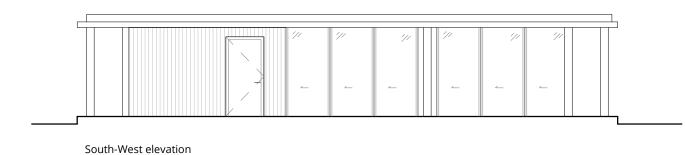

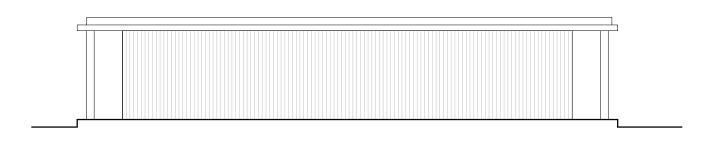

## **Tennis pavilion**


The tennis pavillion will provide a small meeting area for the club members with direct outlook to the tennis courts.

## Provision:


- Storage for tennis equipment
- One disabled, one standard WC
- Covered outside area for external seating
- Kitchenette/Bar
- Small internal meeting area

## Materials:

- Timber cladding
- glazed floor to ceiling sliding doors
- metal roofs and columns

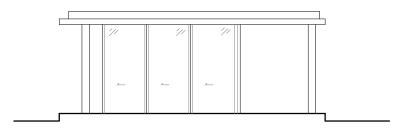

South-East elevation

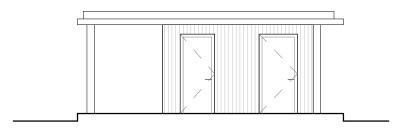

SCALE 1:100

North-West elevation



This drawing is protected under Copyright and at no time should any portion of this drawing be reproduced or copied without the permission of the Architect (Design Copyright Act

without the permission of the Architect (Design Copyright Act 1968)
This drawing must not be used for purposes other than that for which it was provided. It is supplied without liability for any errors or omissions.
Drawings only to be scaled for planning application purposes, all dimensions to be checked on site. All drawings subject to Statutory Authority Approval.

project:
Mansfield Green

London

drawing title: Tennis pavillion

11/08/22 1:100 1962-PL-300

**Tennis Pavillion**