



Front Elevation

Section CC

Rear Elevation

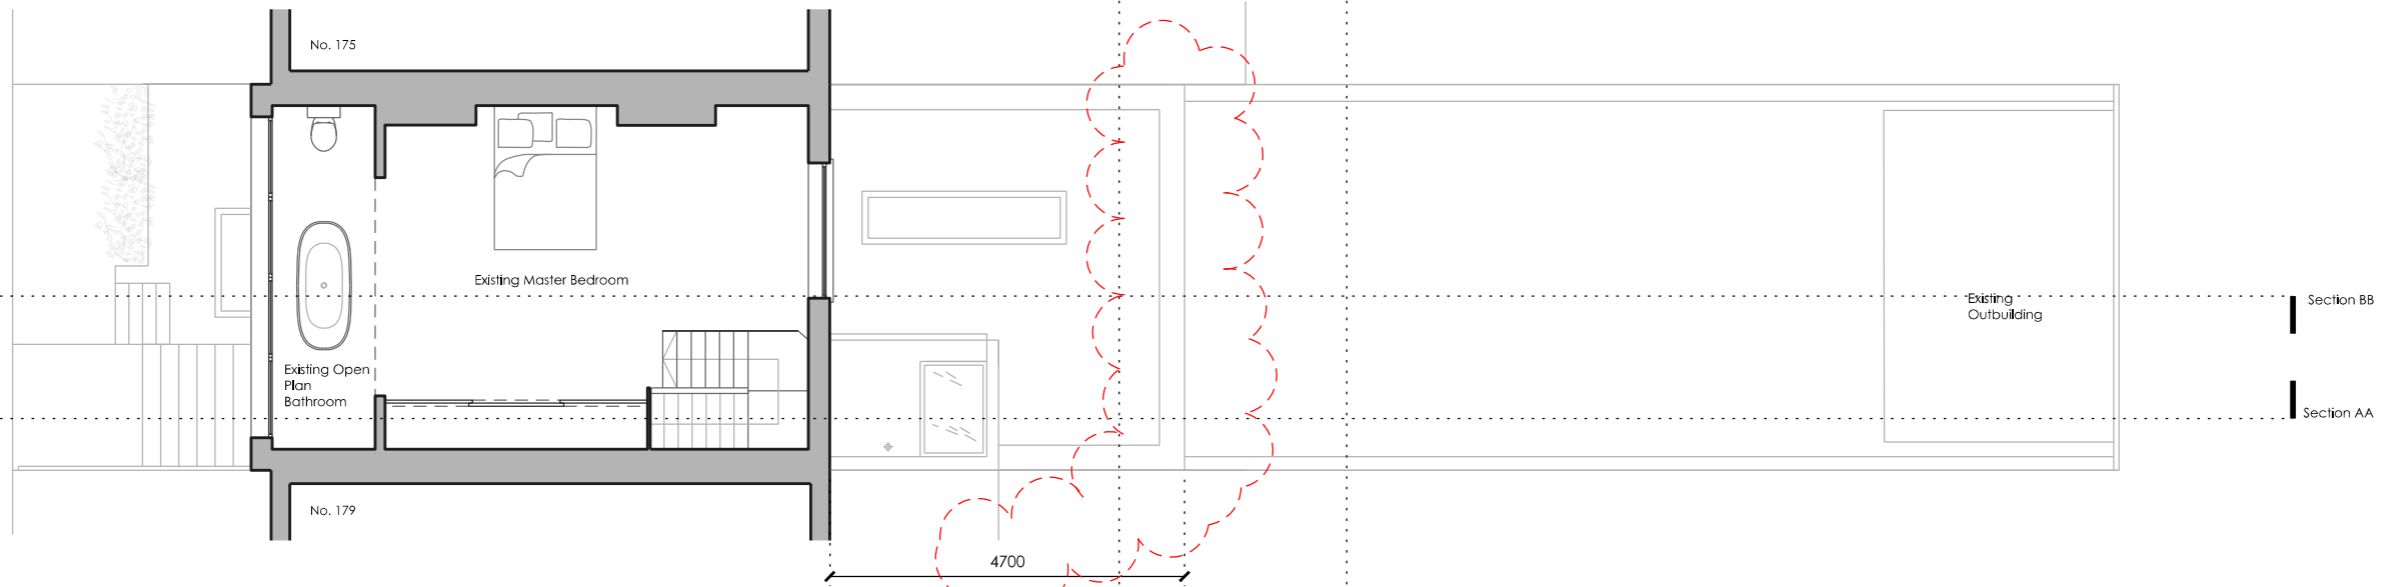

Proposed Second Floor Plan

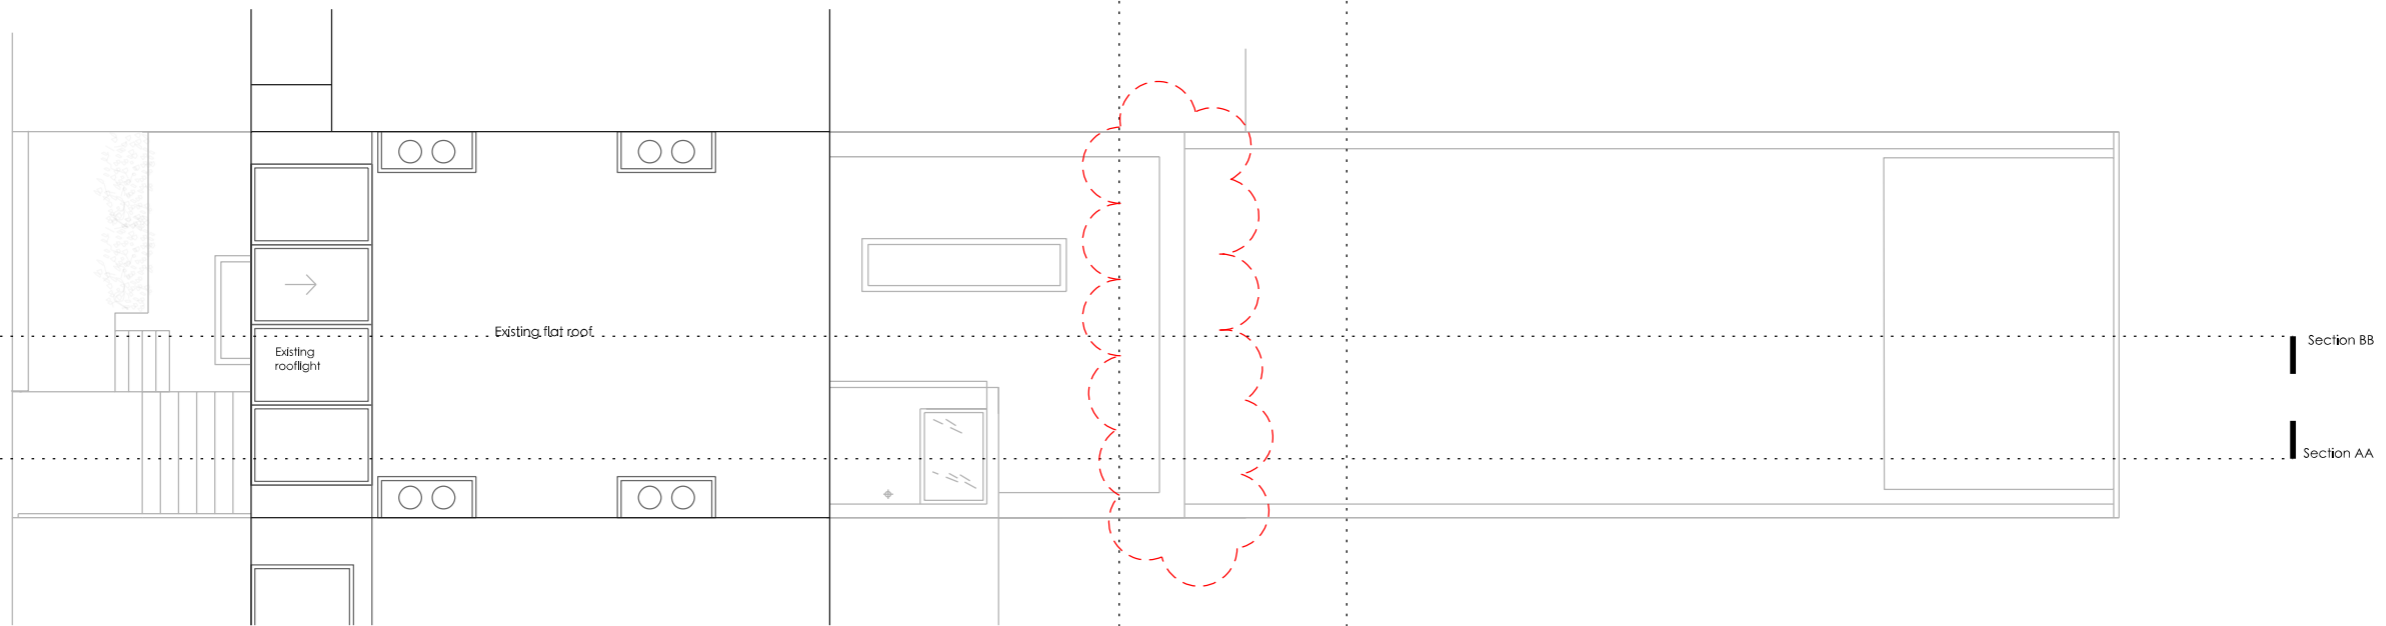

Proposed Roof Plan

WHITTAKER PARSONS LTD 56, St. Hilda's, 18 Club Row, London, E2 7EY Email: studio@whittakerparsons.com		
Project	2278 - 177 Leighton Road	
Subject	Proposed Plans	
Scale	1:100	
Original Size	A3	
Date	25.05.2022	
Drawing No.	P101	
Issue/Revision	Date	Rev
Issued to Local Authority	17.06.22	P1
Removal of terrace and revised height of extension	21.11.22	P2
Requested Amends	15.12.22	P3

PLANNING

Unless indicated, this drawing is for information only. Do not scale. Use figured dimensions only. All dimensions to be checked on site.

