


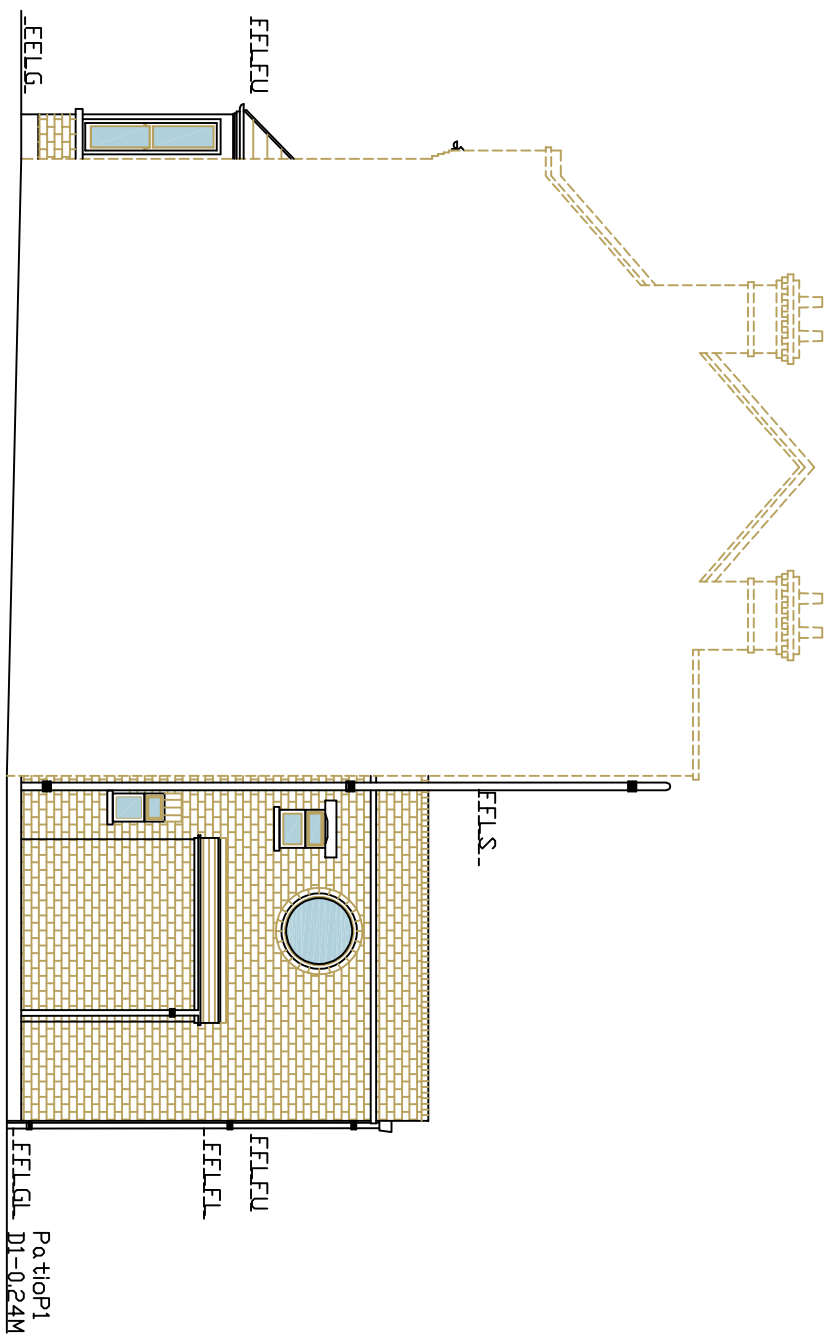


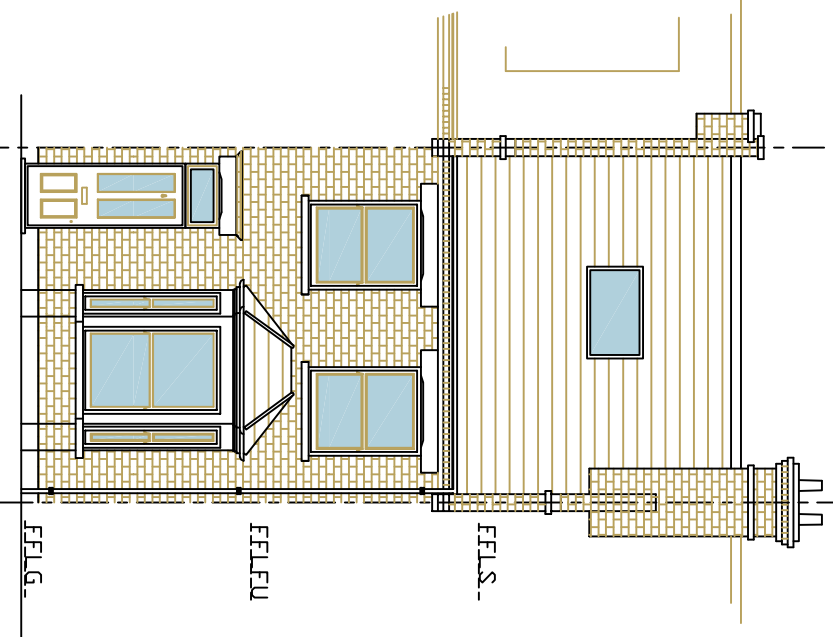


Existing North
(Side) Elevation

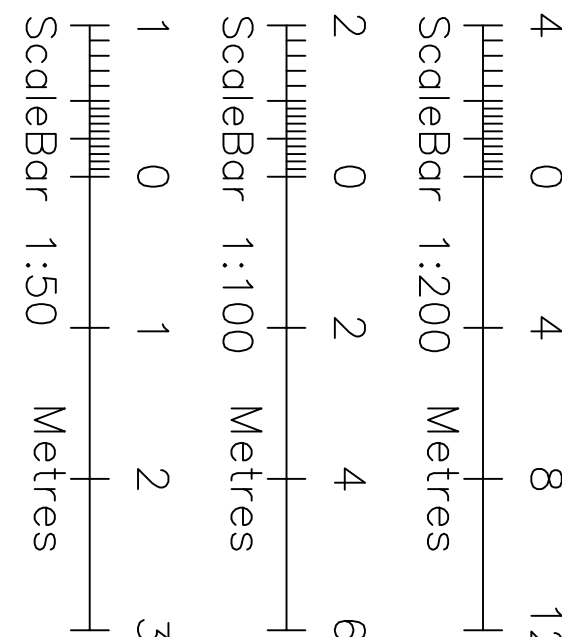


Existing Front
Elevation

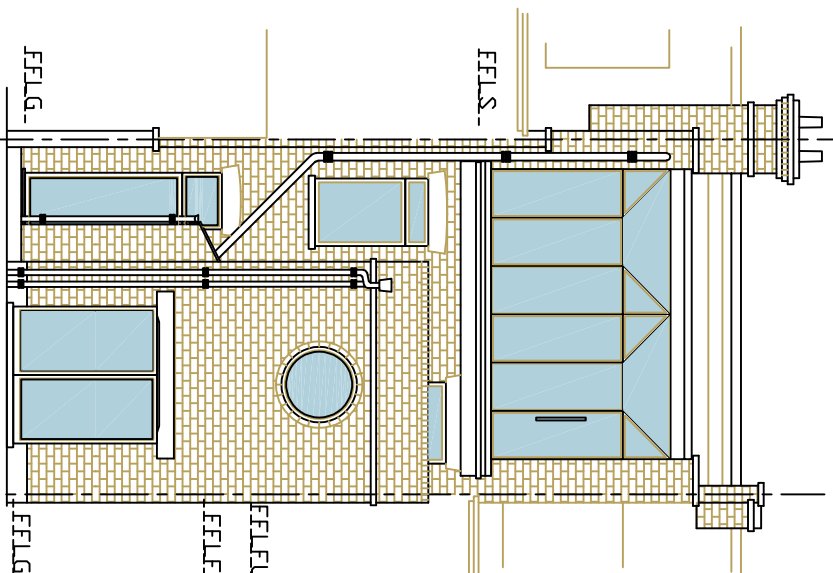

Existing Rear
Elevation

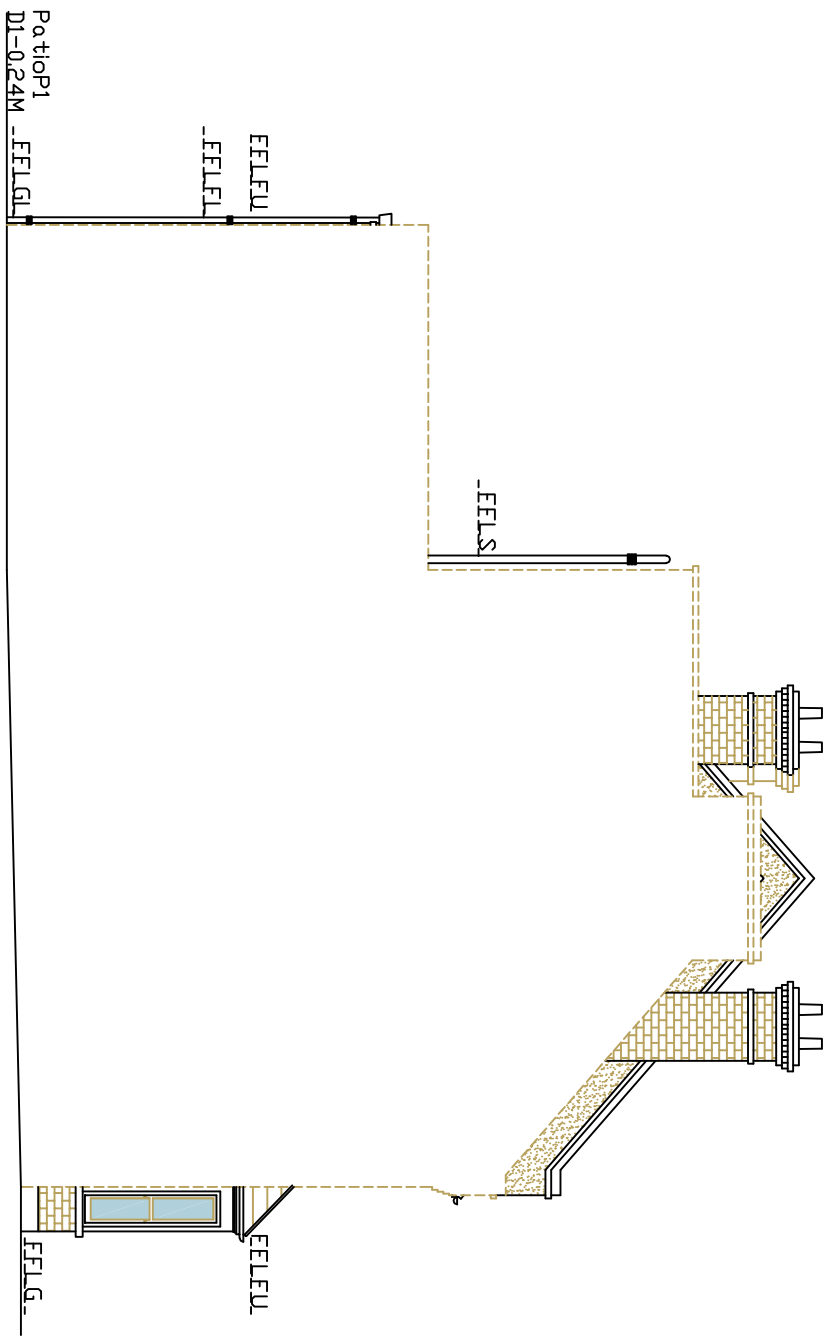

Existing South
(Side) Elevation

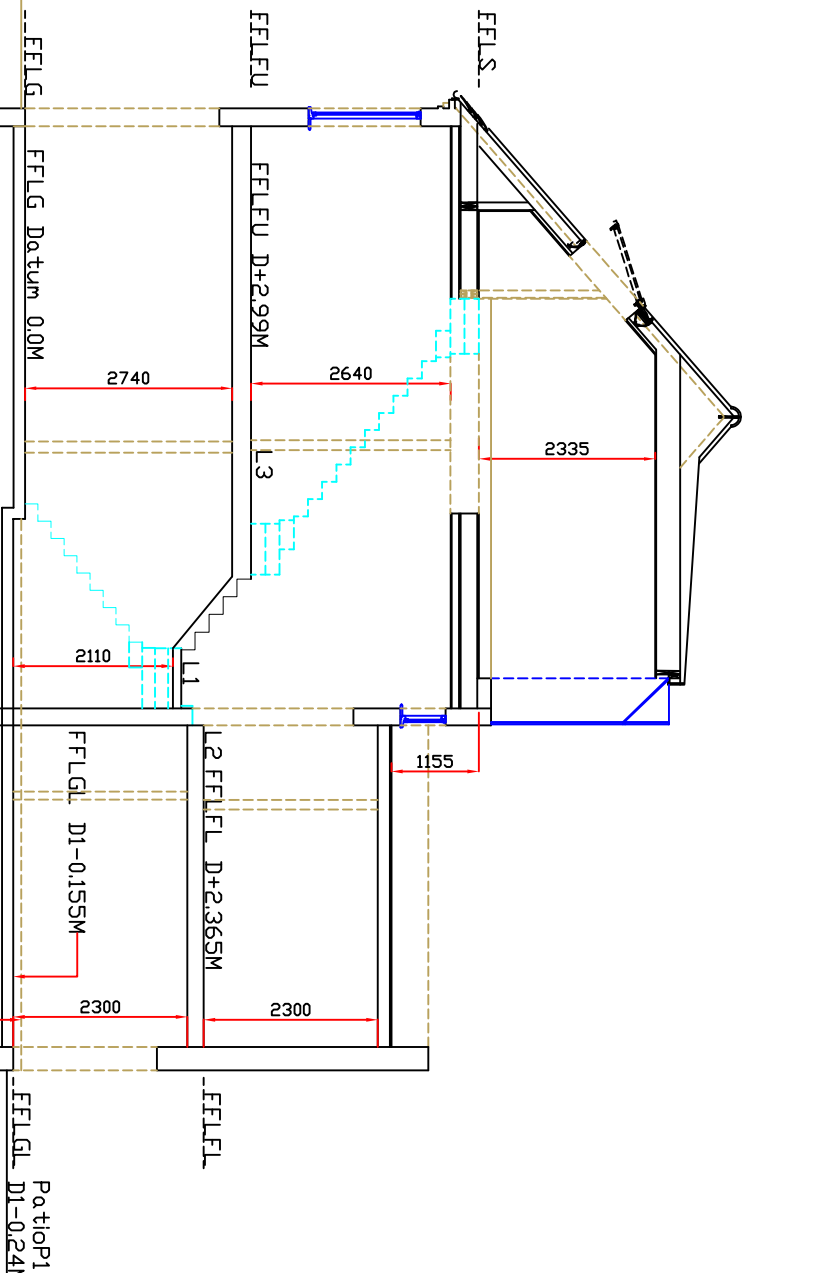

Existing Section A-A



REVISIONS:
Date: Revision:
291122 First Issue A

60 The Crosspath, Radlett,
Hertfordshire, WD7 8HW
01923 850 623
www.pikdesign.com

Client:
Mr Cohen
27 Ravenshaw Street,
West Hampstead, London,
NW6 1NP


Drawing details:
Existing floor layouts, elevations,
section and roof & site layout.

Project Title:
Proposed single storey rear extension


Scale:
1:100 & 1:50 @A1

Drawn by:
pk Date:
291122

Drawing #:
265-PLK-01 Revision:
A

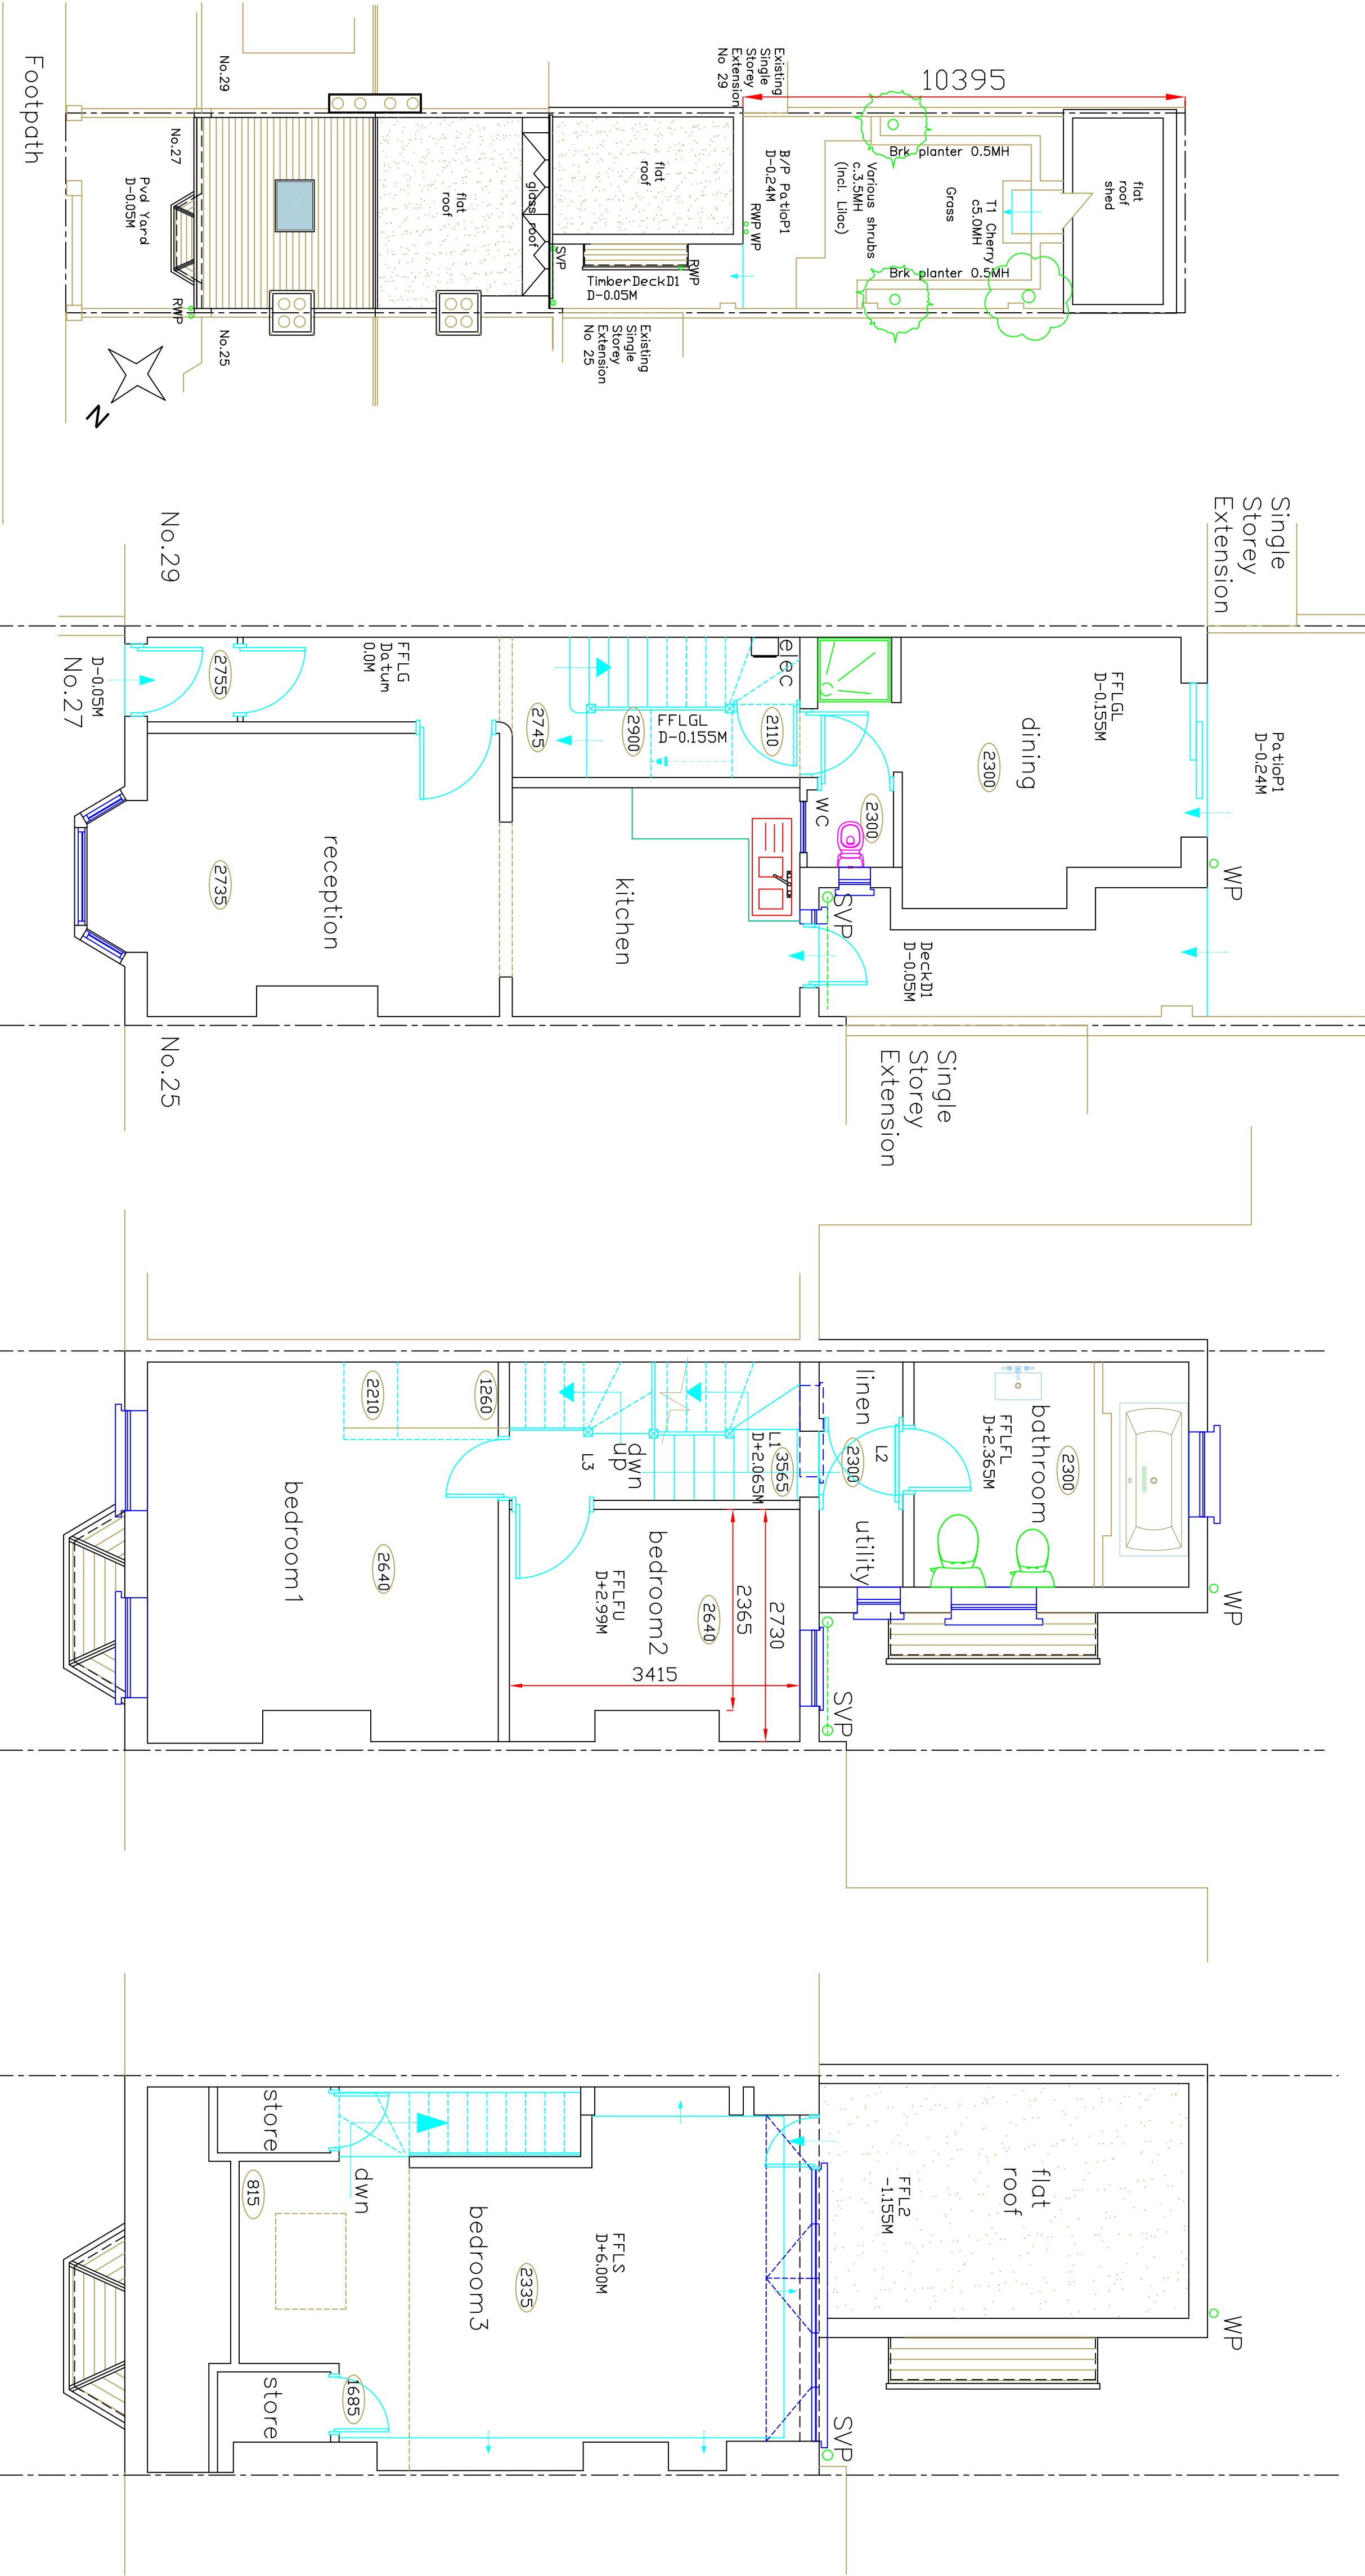

Existing Ground
Floor Layout
Scale 1:50

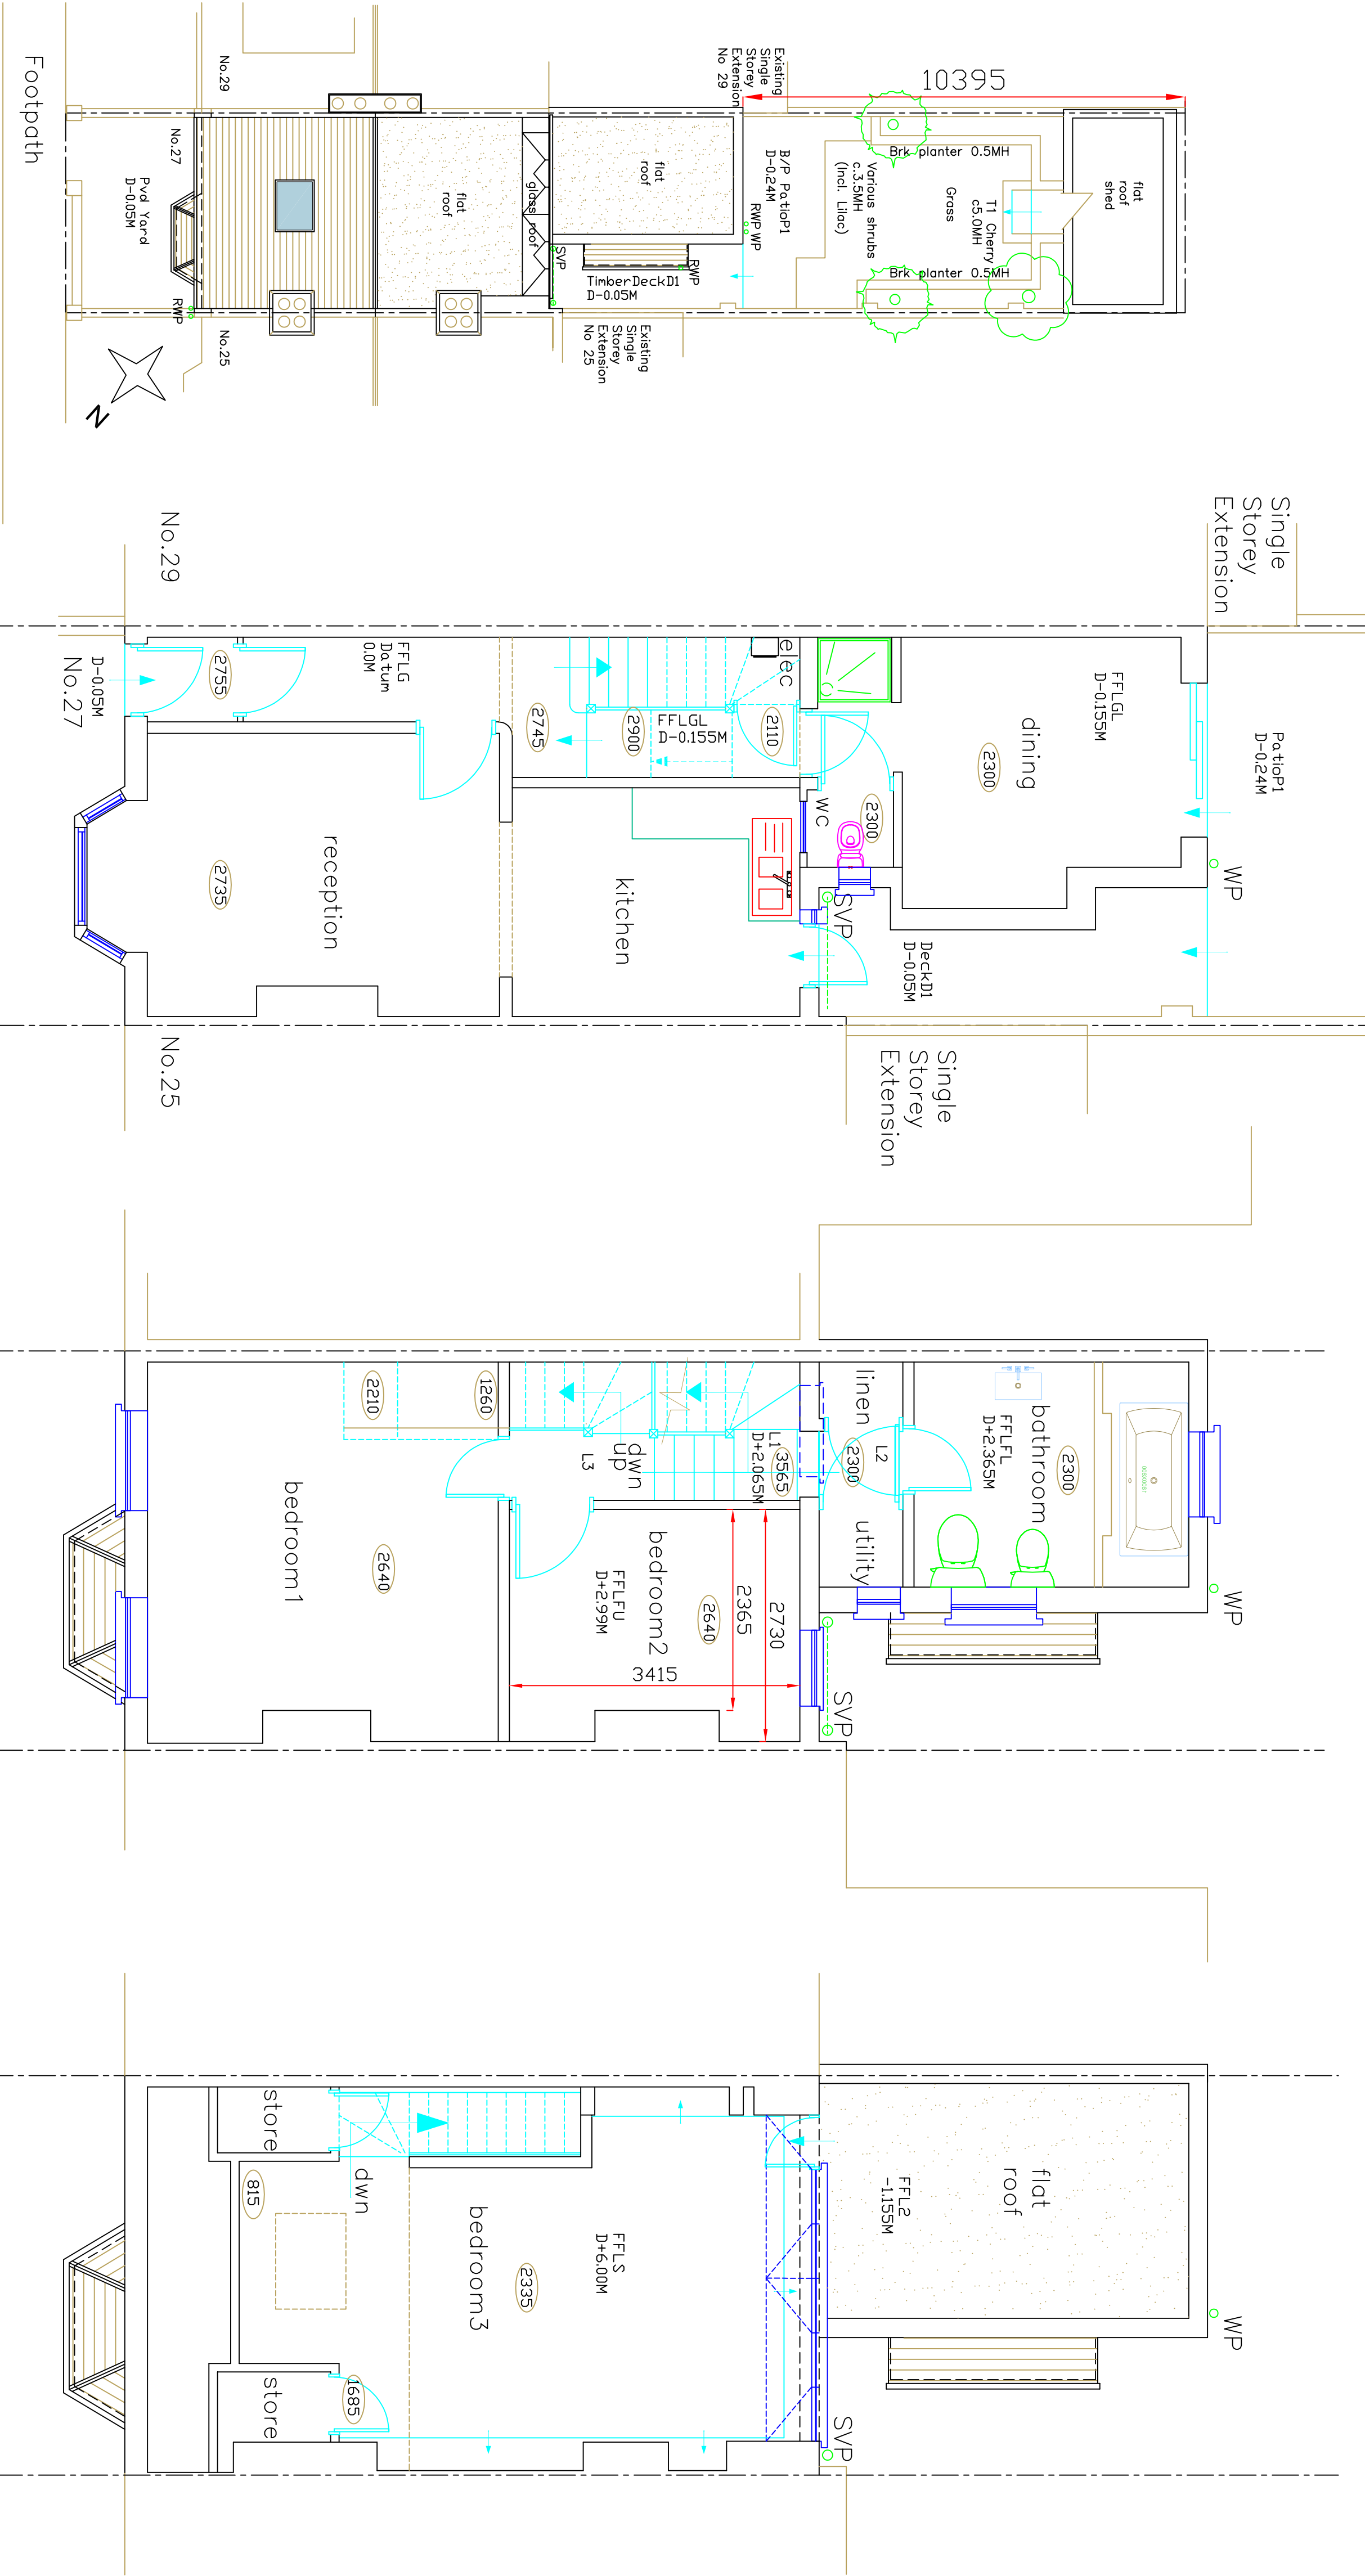

Existing First
Floor Layout
Scale 1:50

Existing Roof &
Site Plan
Scale 1:50