




1 EXISTING LG FLOOR PLAN
R-3/01 1:100

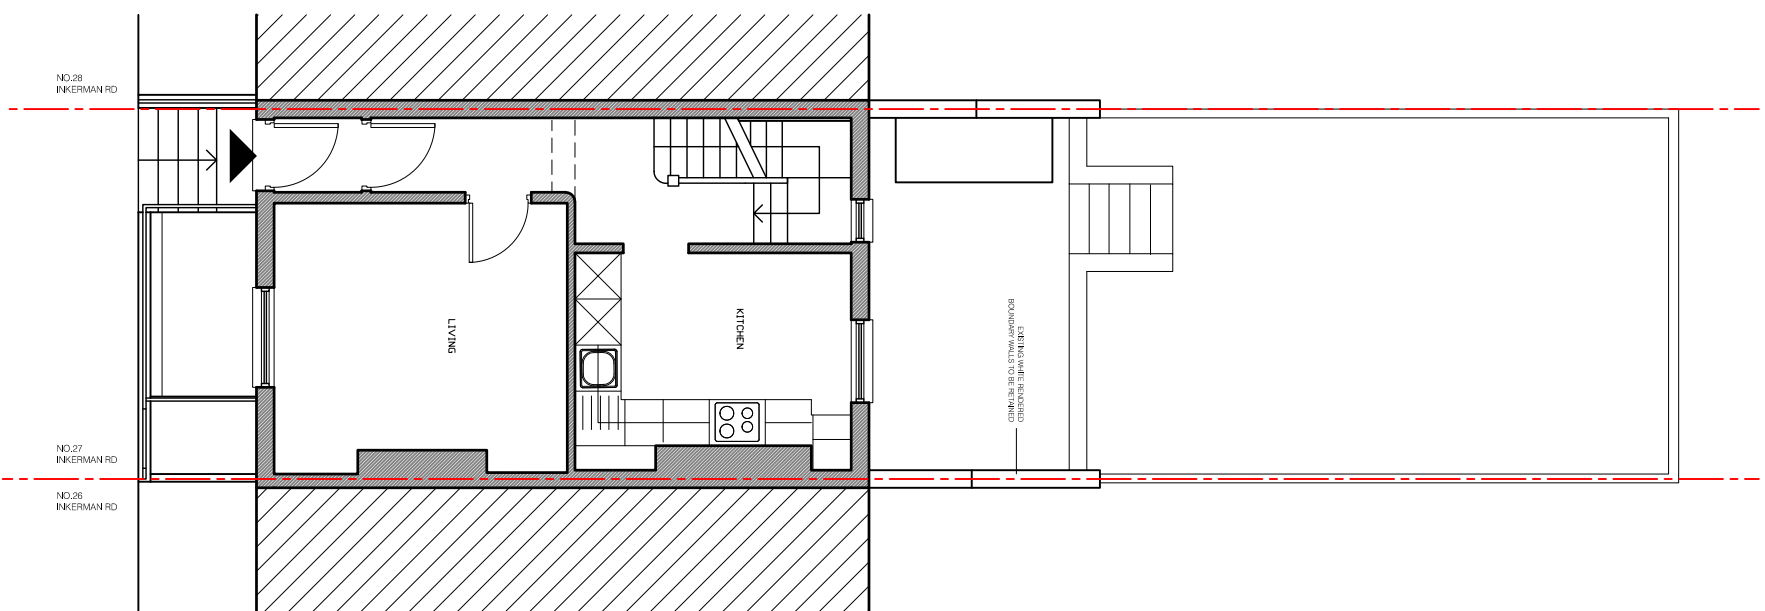

2 EXISTING UG FLOOR PLAN
R-2/01 1:100

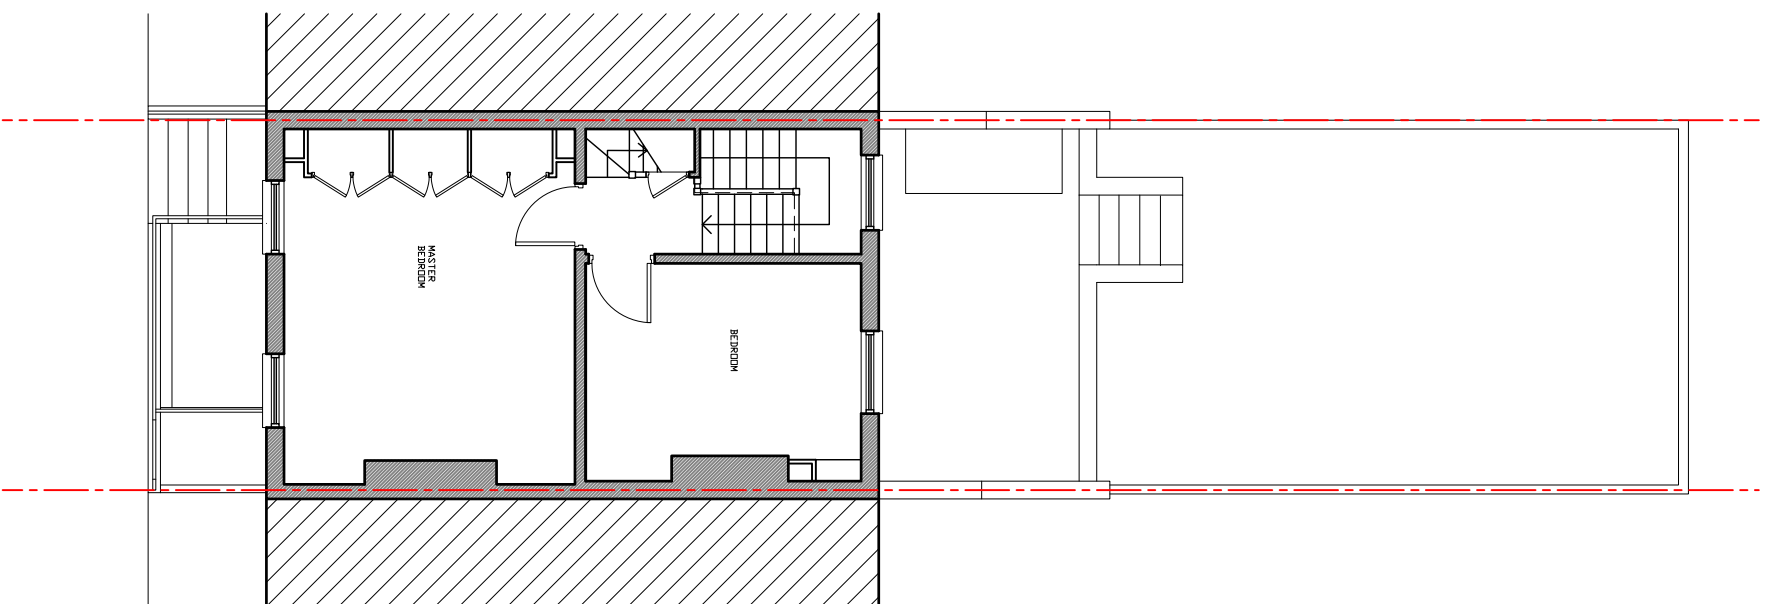


3 EXISTING FIRST FLOOR PLAN
R-2/01 1:100

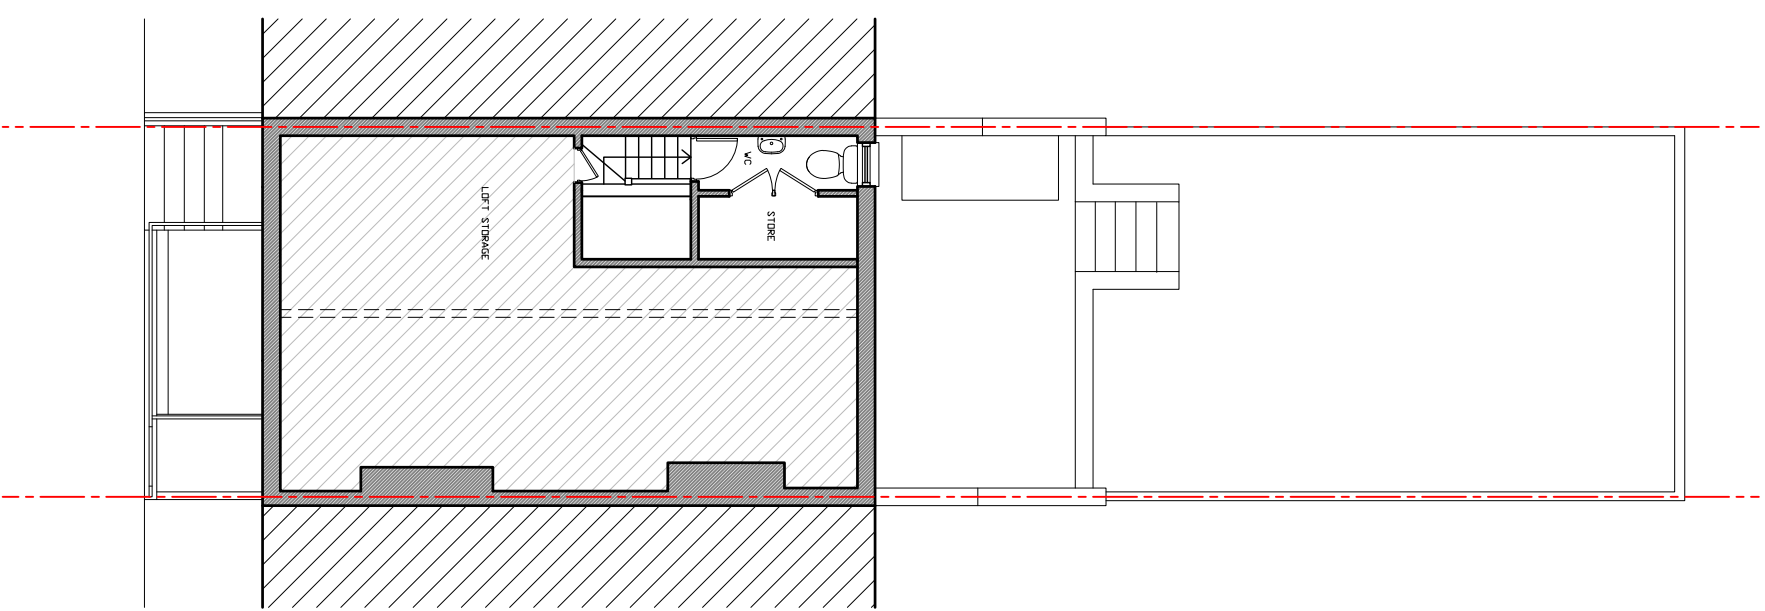

4 EXISTING SECOND FLOOR PLAN
R-2/01 1:100

NO DRAWING OR PRINTING TO BE USED FOR CONSTRUCTION OR FOR ANY OTHER PURPOSES WITHOUT THE WRITTEN PERMISSION OF THE ARCHITECTS.

NOTES

 

NOTE: FRONT ELEVATION AS TO REMAIN UNCHANGED

DATE: 2023/07/14
PROJECT: RESIDENTIAL DEVELOPMENT
DRAWN BY: [Name]
CHECKED BY: [Name]

EXISTING LOWER GROUND, UPPER GROUND, FIRST FLOOR, AND SECOND FLOOR PLANS

SCALE: 1:100
STATUS: PRELIMINARY
DRAWN BY: [Name]
CHECKED BY: [Name]
PROJECT: 27 INKERMAN ROAD, KENTISH TOWN, LONDON, NW5 3BT
P01

