


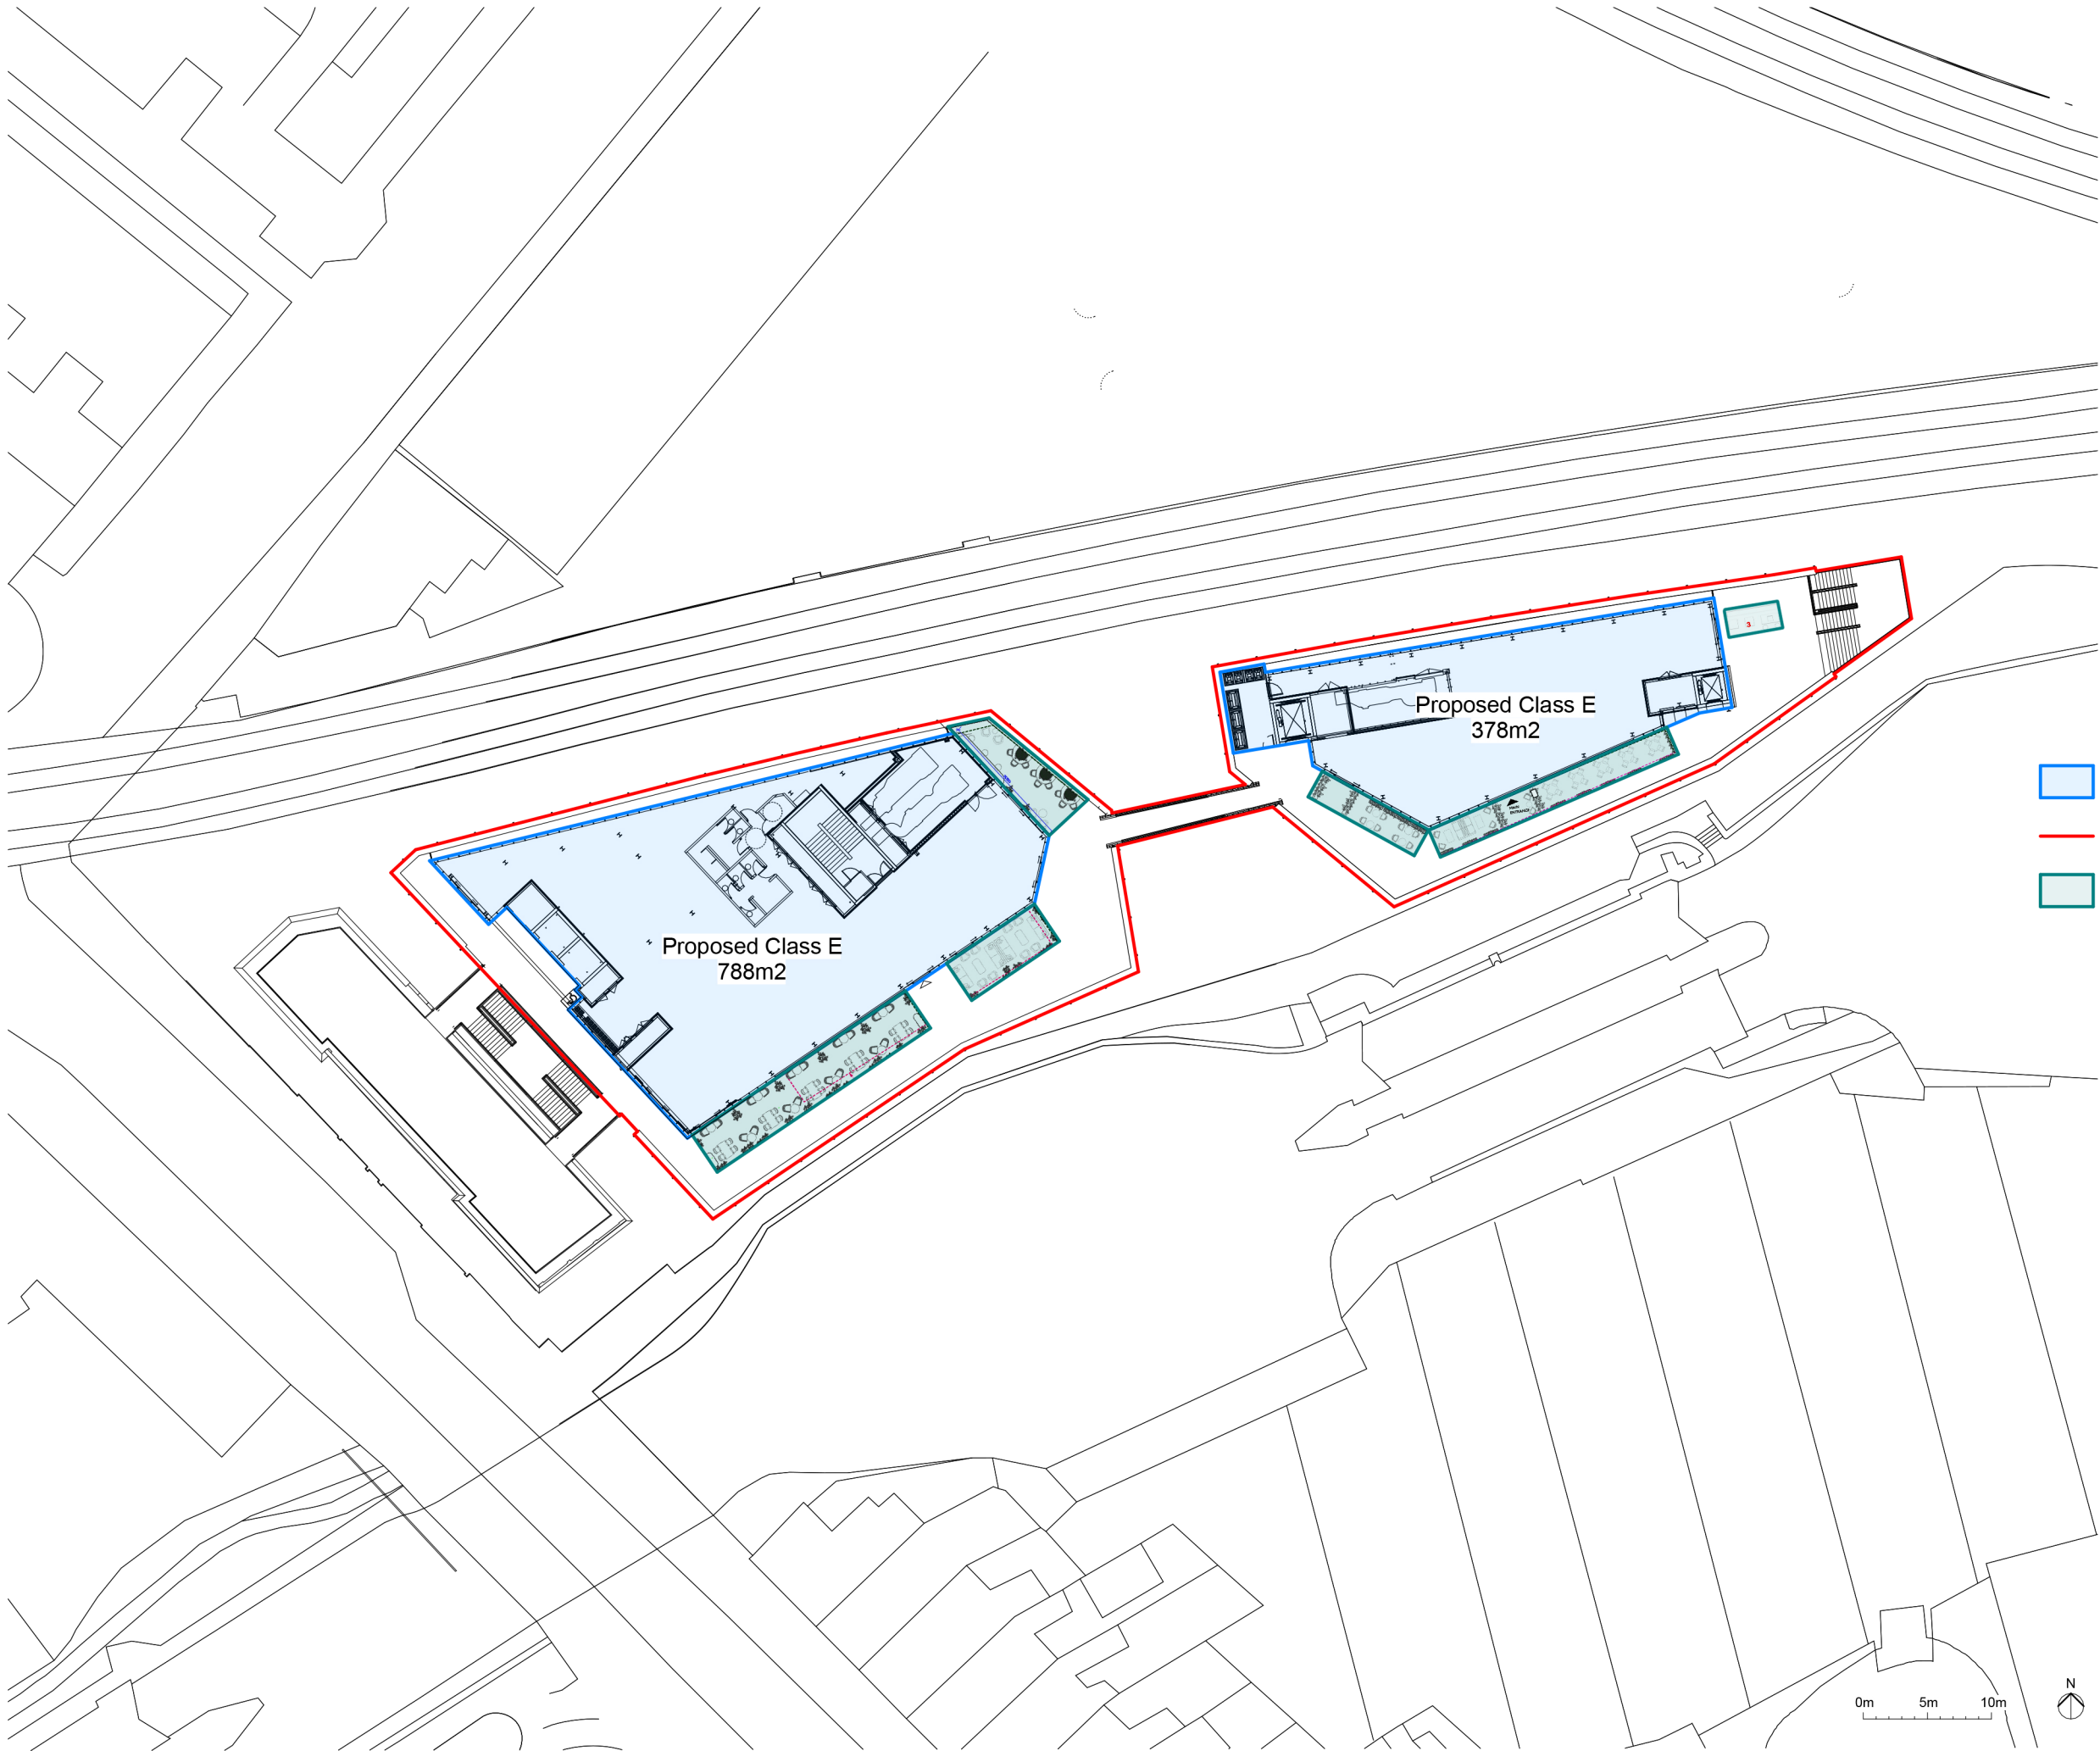

- Building Footprint
- Boundary Line
- Private Amenity Space for Commercial Unit (as approved under NMA ref: 2022/0671/P dated 17/03/22) 990m2

LABS

NOTES:
Drawings to be read in conjunction with all other architectural & design consultant information.
Site dimensions are to be confirmed on site by contractor or joiner prior to construction.
Do not scale from this drawing.

E		GE Comments Added	14/12/22
D		GE Comments Added	14/12/22
C		GE Comments Added	13/12/22
B		Revised to NR Comments	12/12/22
REV	BY	DESCRIPTION	DATE

PROJECT			
Hawley Wharf			
TITLE			
Proposed A1, A2 Roof Plan			
DATE:	SCALE:	SIZE:	DRAWN BY:
10/04/22	1 : 500	A3	SE
PROJECT REF:	DRAWING NUMBER:	REVISION:	
0001	A101	E	