


Technical drawing showing a vertical section of a window frame assembly. The drawing includes three detailed views labeled DETAIL W1-E1, DETAIL W1-E2, and DETAIL W1-E3. The assembly is shown in cross-section, with the exterior side labeled OUTSIDE and the interior side labeled INSIDE. The window frame is shown in blue, and the surrounding structure is in grey. The drawing illustrates the connection between the window frame and the building structure, including the insulation and the mounting hardware.

W1 - Existing front elevation - scale 1:10 (NO VISIBLE CHANGES)

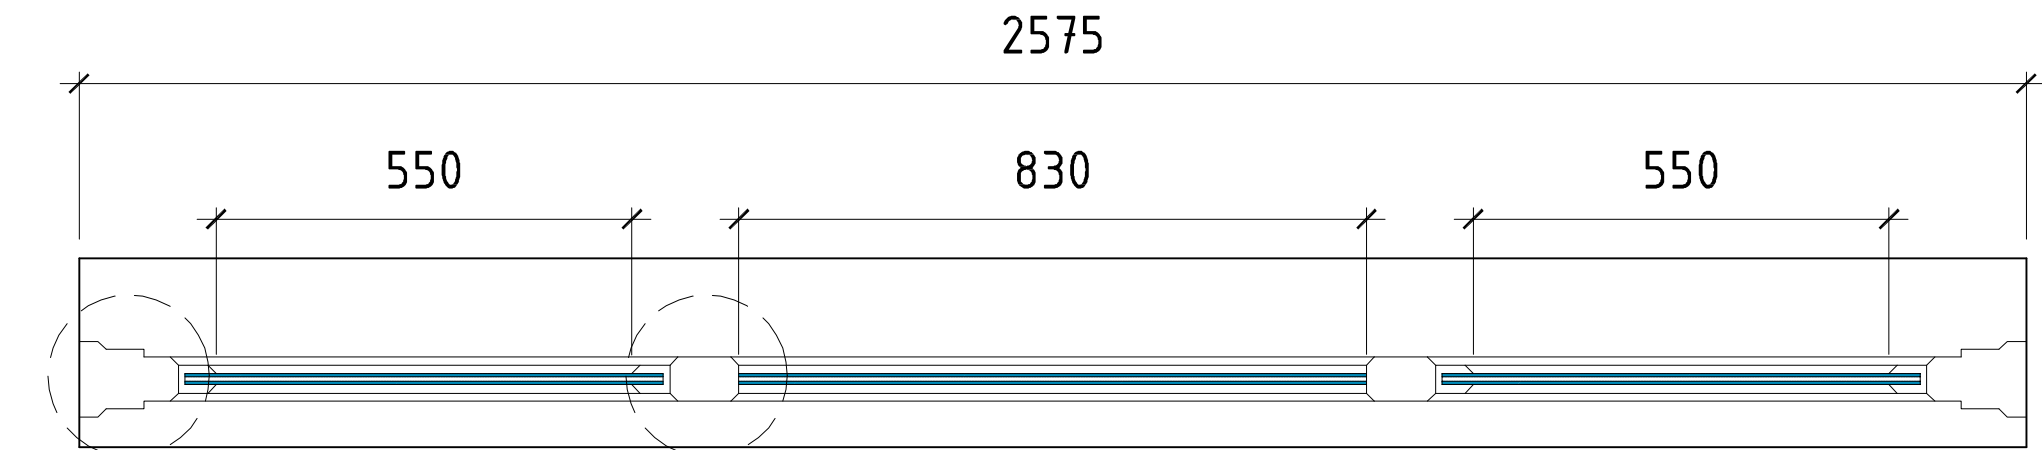


W1 - Existing detail plan (W1-E5) - scale 1:2 (NO VISIBLE CHANGES)



W1 - Existing section detail (W1-E3) - scale 1:2 (NO VISIBLE CHANGES)

W2 - Existing front elevation - scale 1:10 (NO VISIBLE CHANGES)

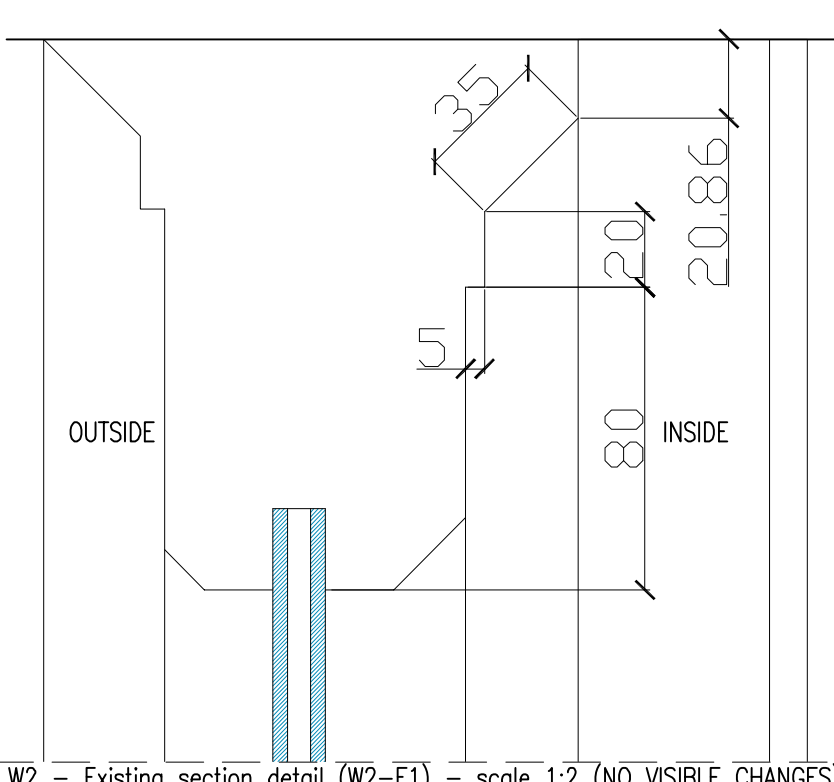

1419


DETAIL W2-E4

DETAIL W2-E5






W2 - Existing detail plan (W2-E5) - scale 1:2
(NO VISIBLE CHANGES)



W2 - Existing section detail (W2-E3) - scale 1:2 (NO VISIBLE CHANGES)




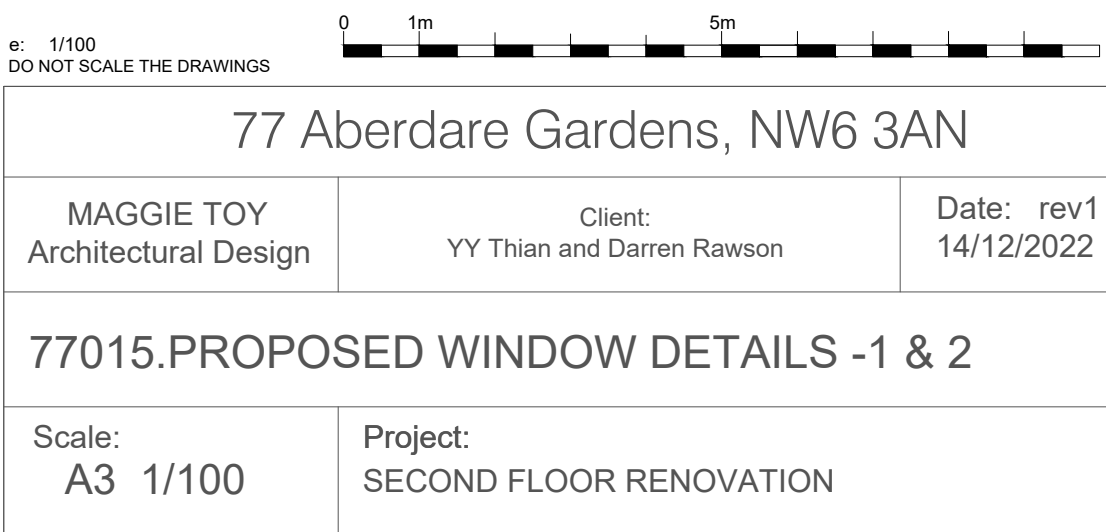


WINDOW NO.	ELEVATION	TYPE
3	REAR	DOUBLE HUNG UPVC

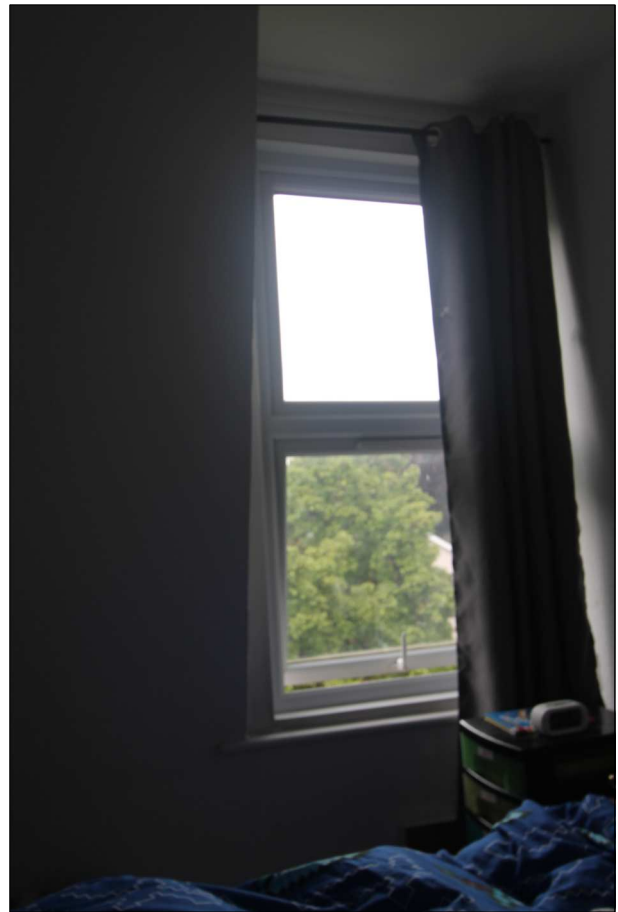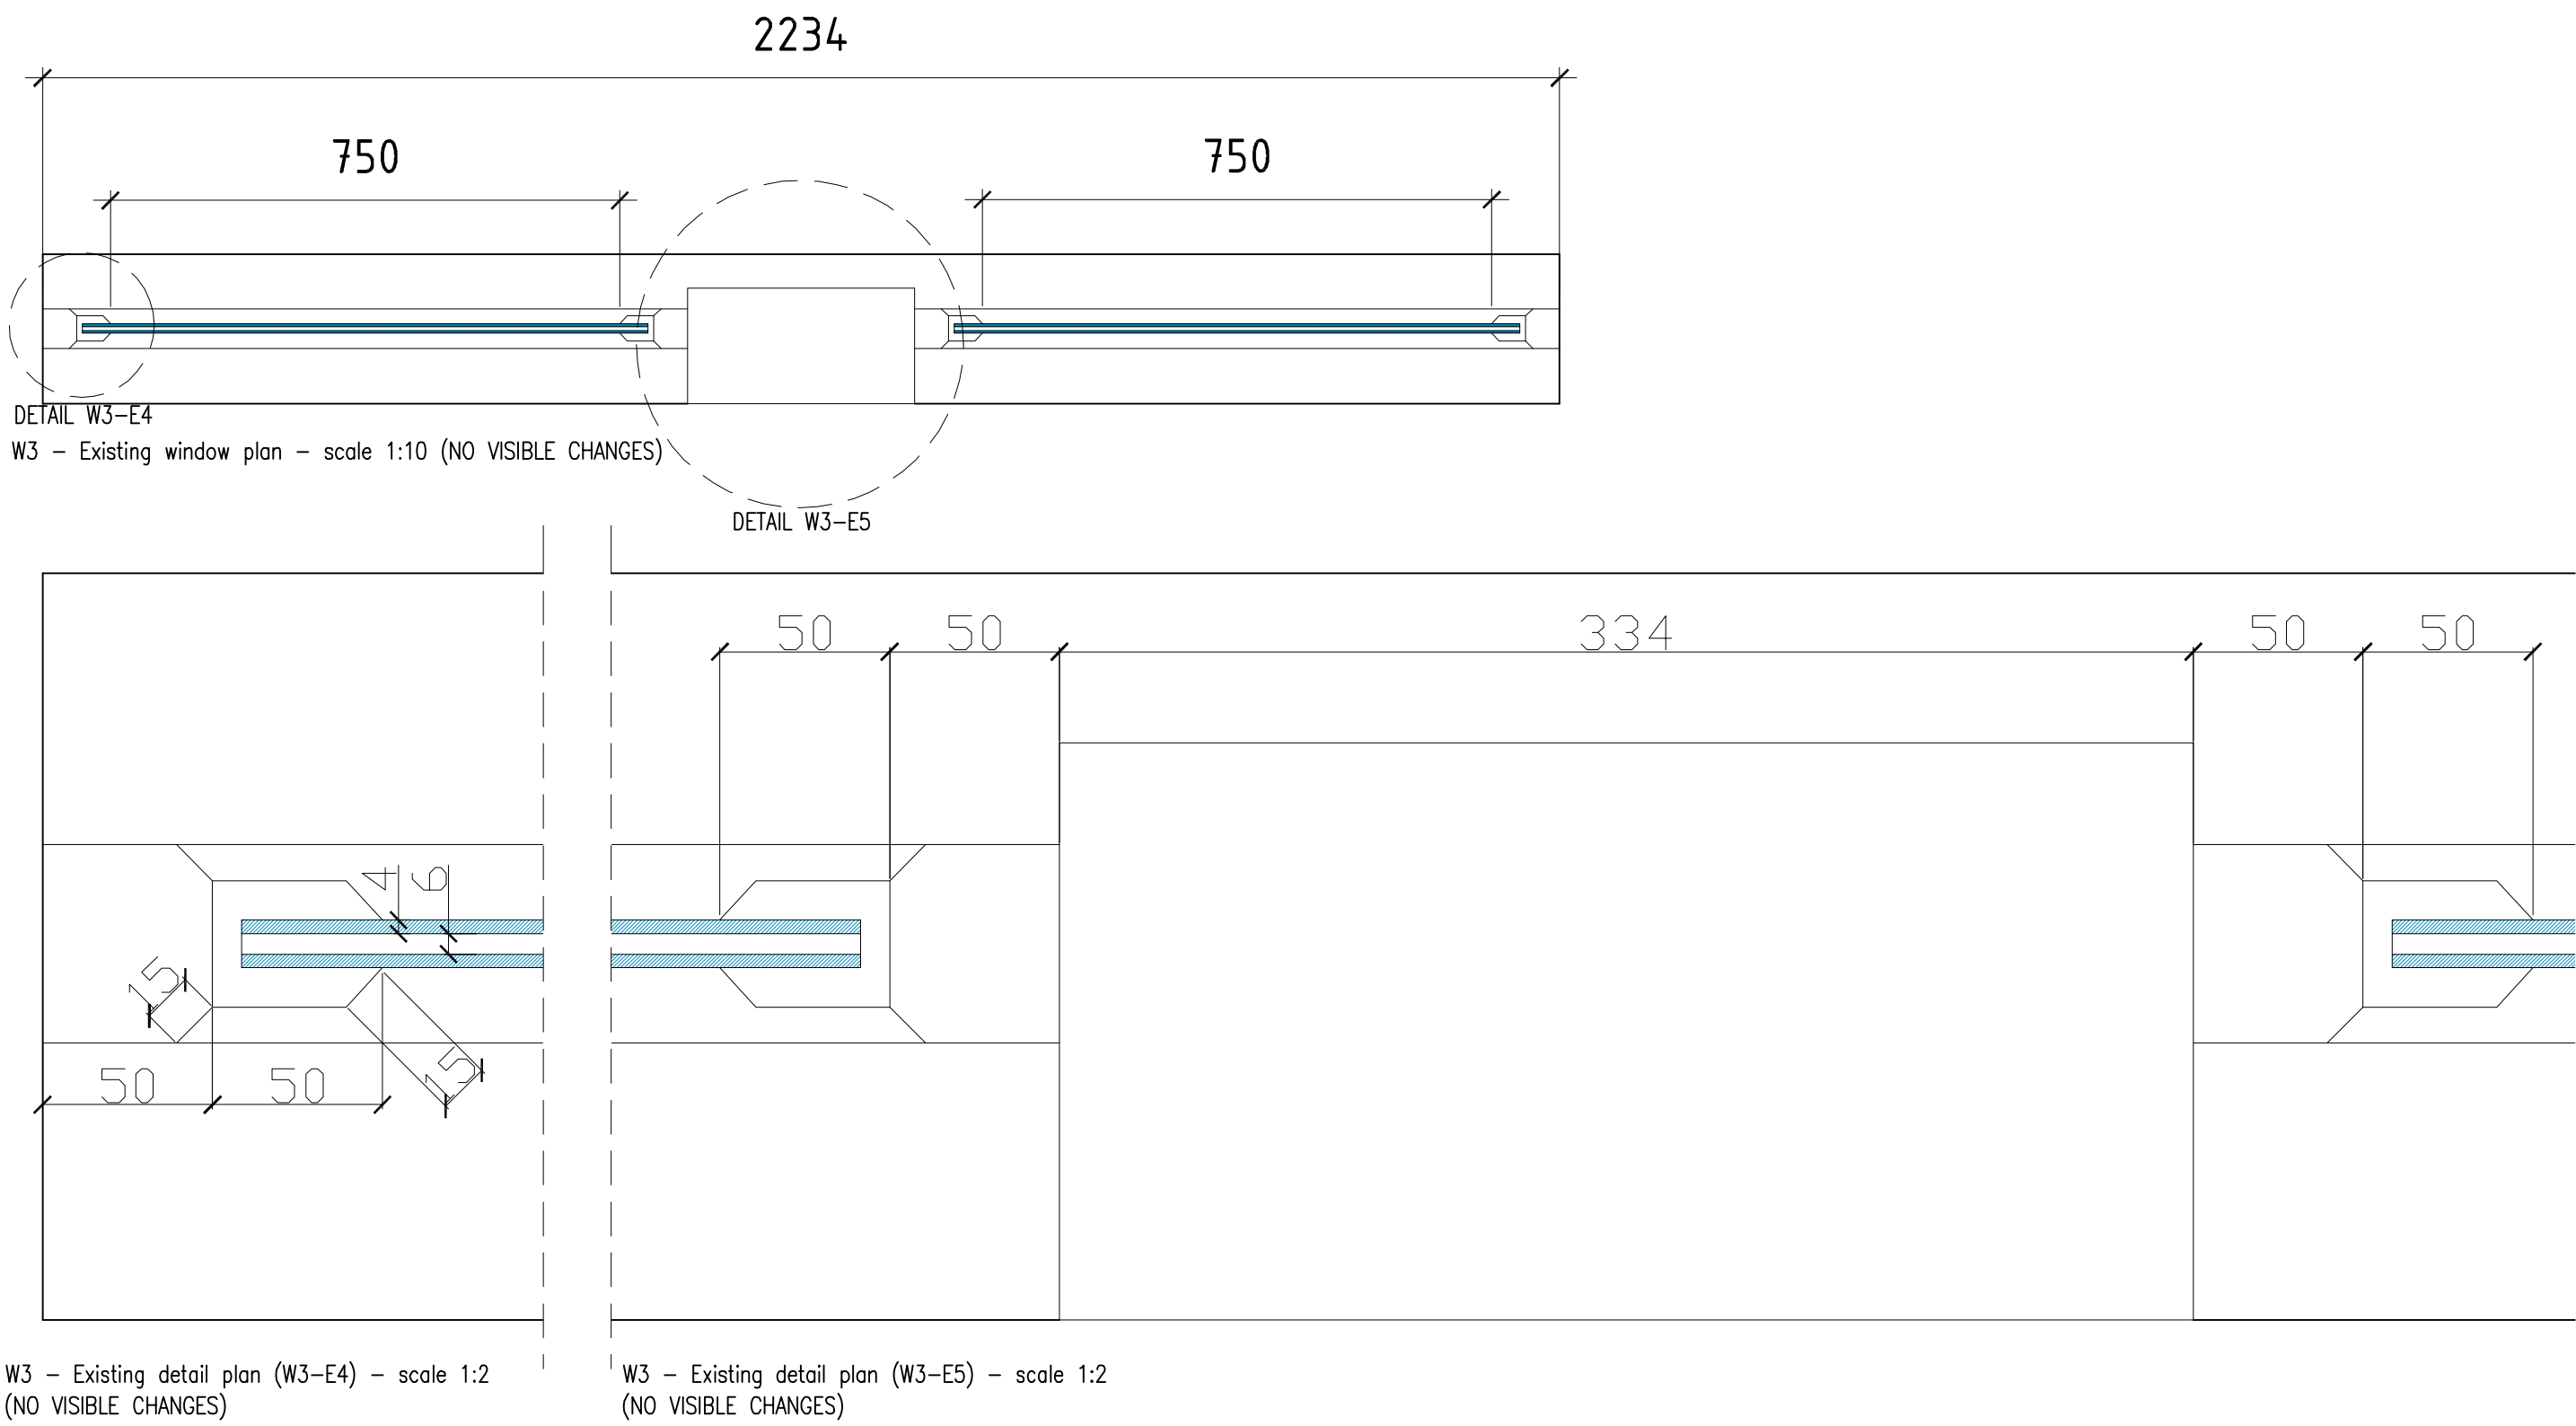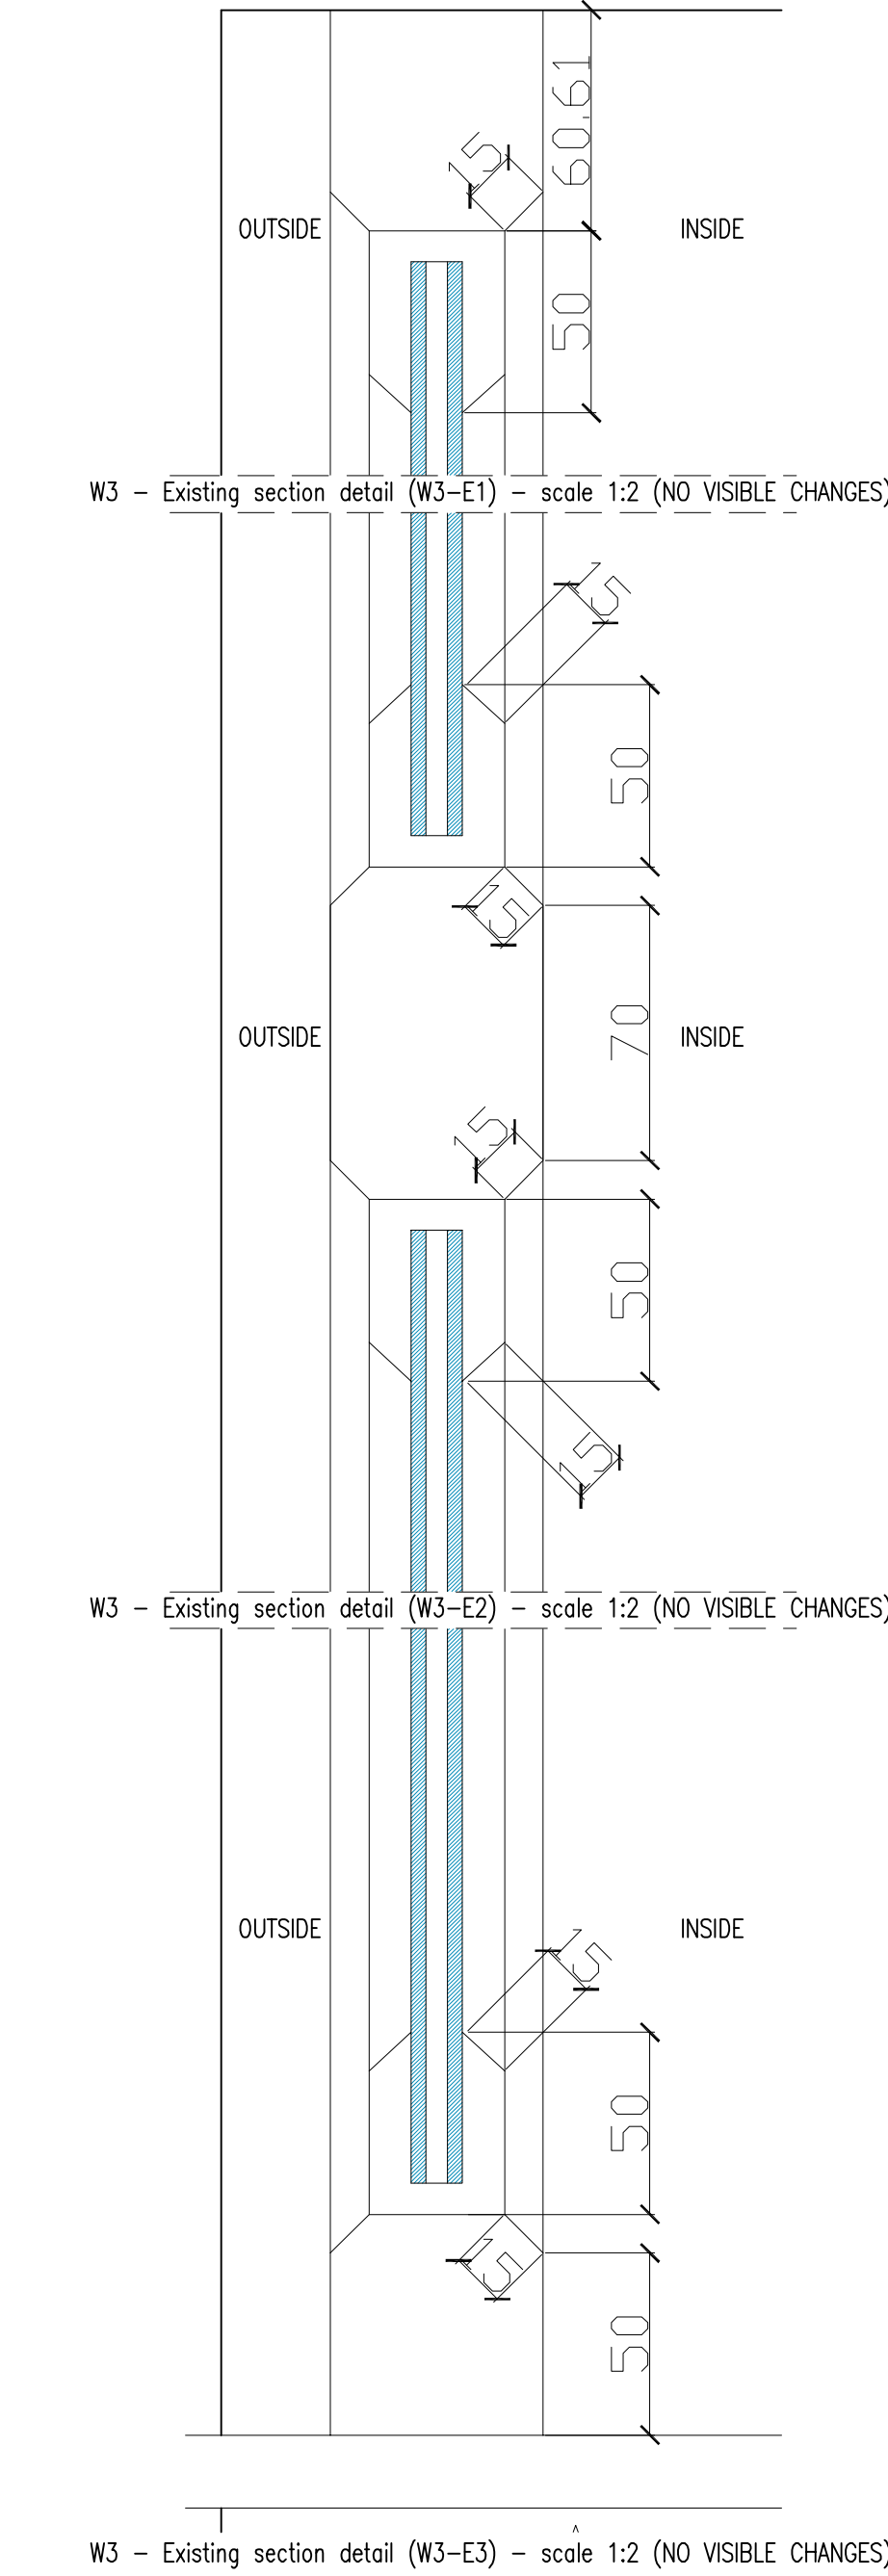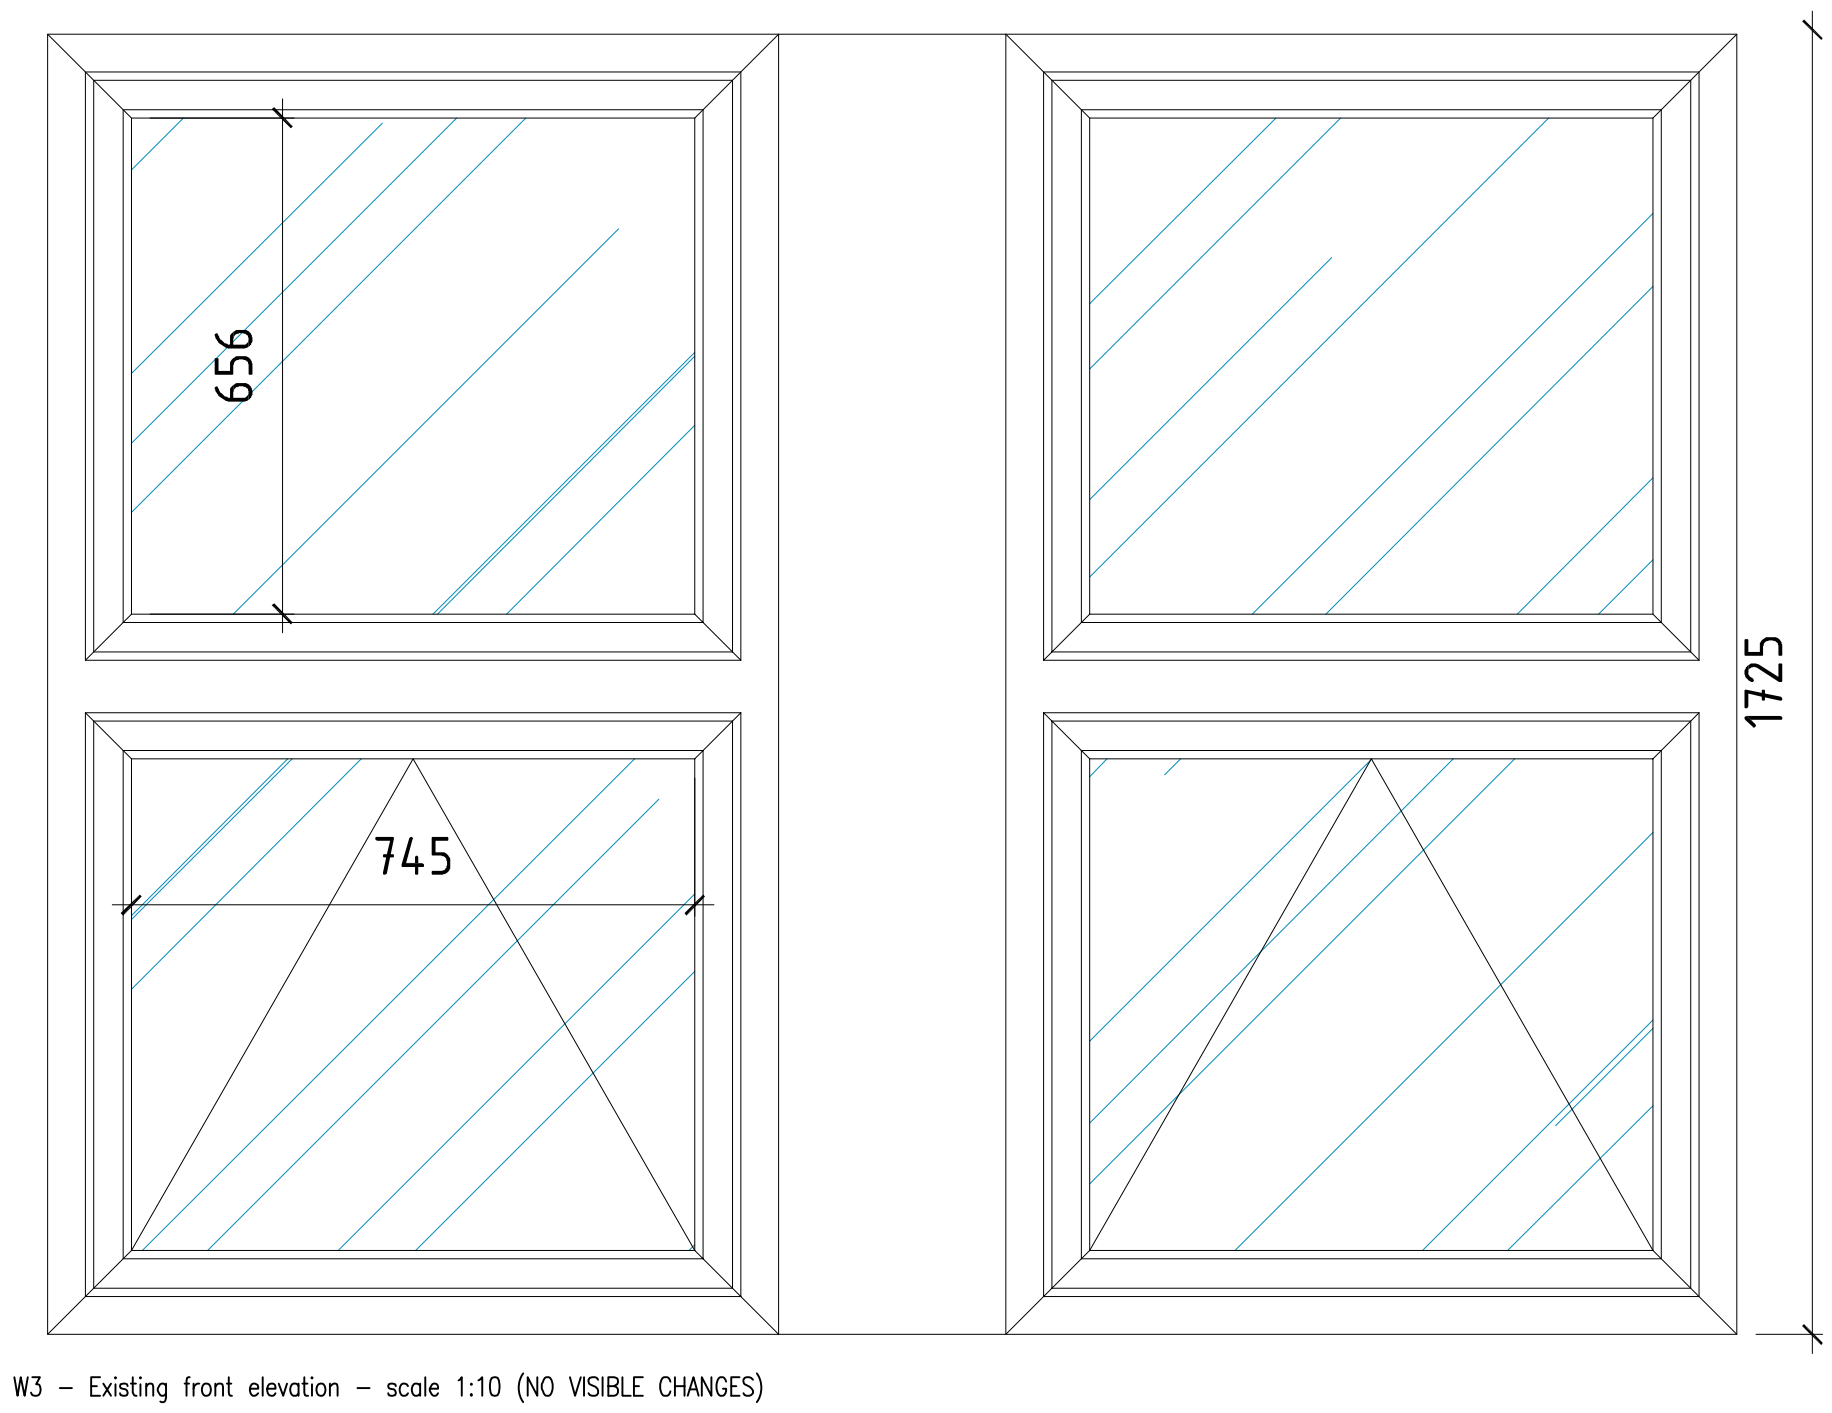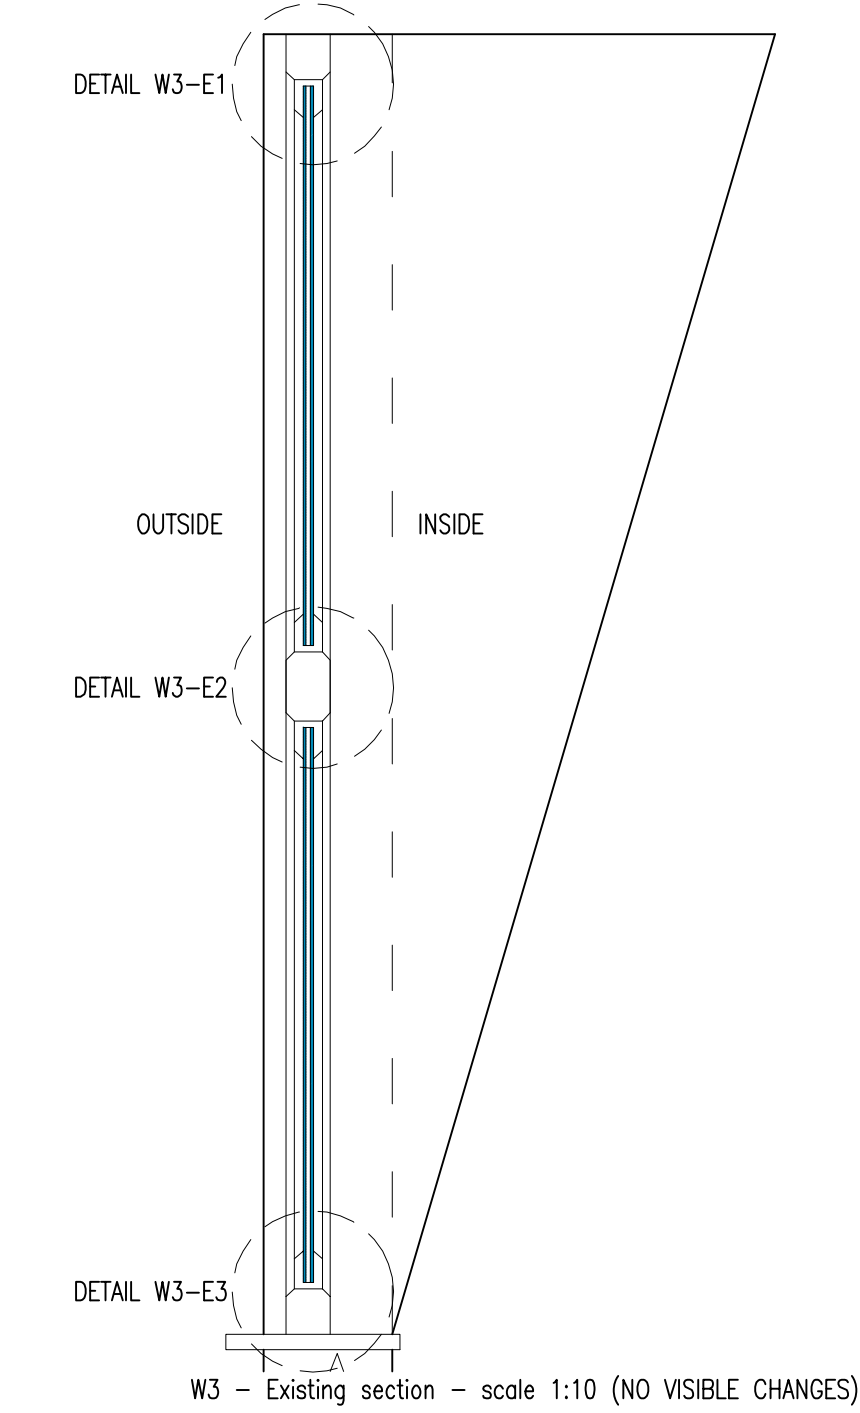


1/100 DO NOT SCALE THE DRAWINGS			
77 Aberdare Gardens, NW6 3AN			
MAGGIE TOY Architectural Design	Client: YY Thian and Darren Rawson	Date: rev1 14/12/2022	
77016.PROPOSED WINDOW DETAILS - 3			
Scale: A3 1/100	Project: SECOND FLOOR RENOVATION		

WINDOW NO.	ELEVATION	TYPE
4	REAR	SASH TIMBER

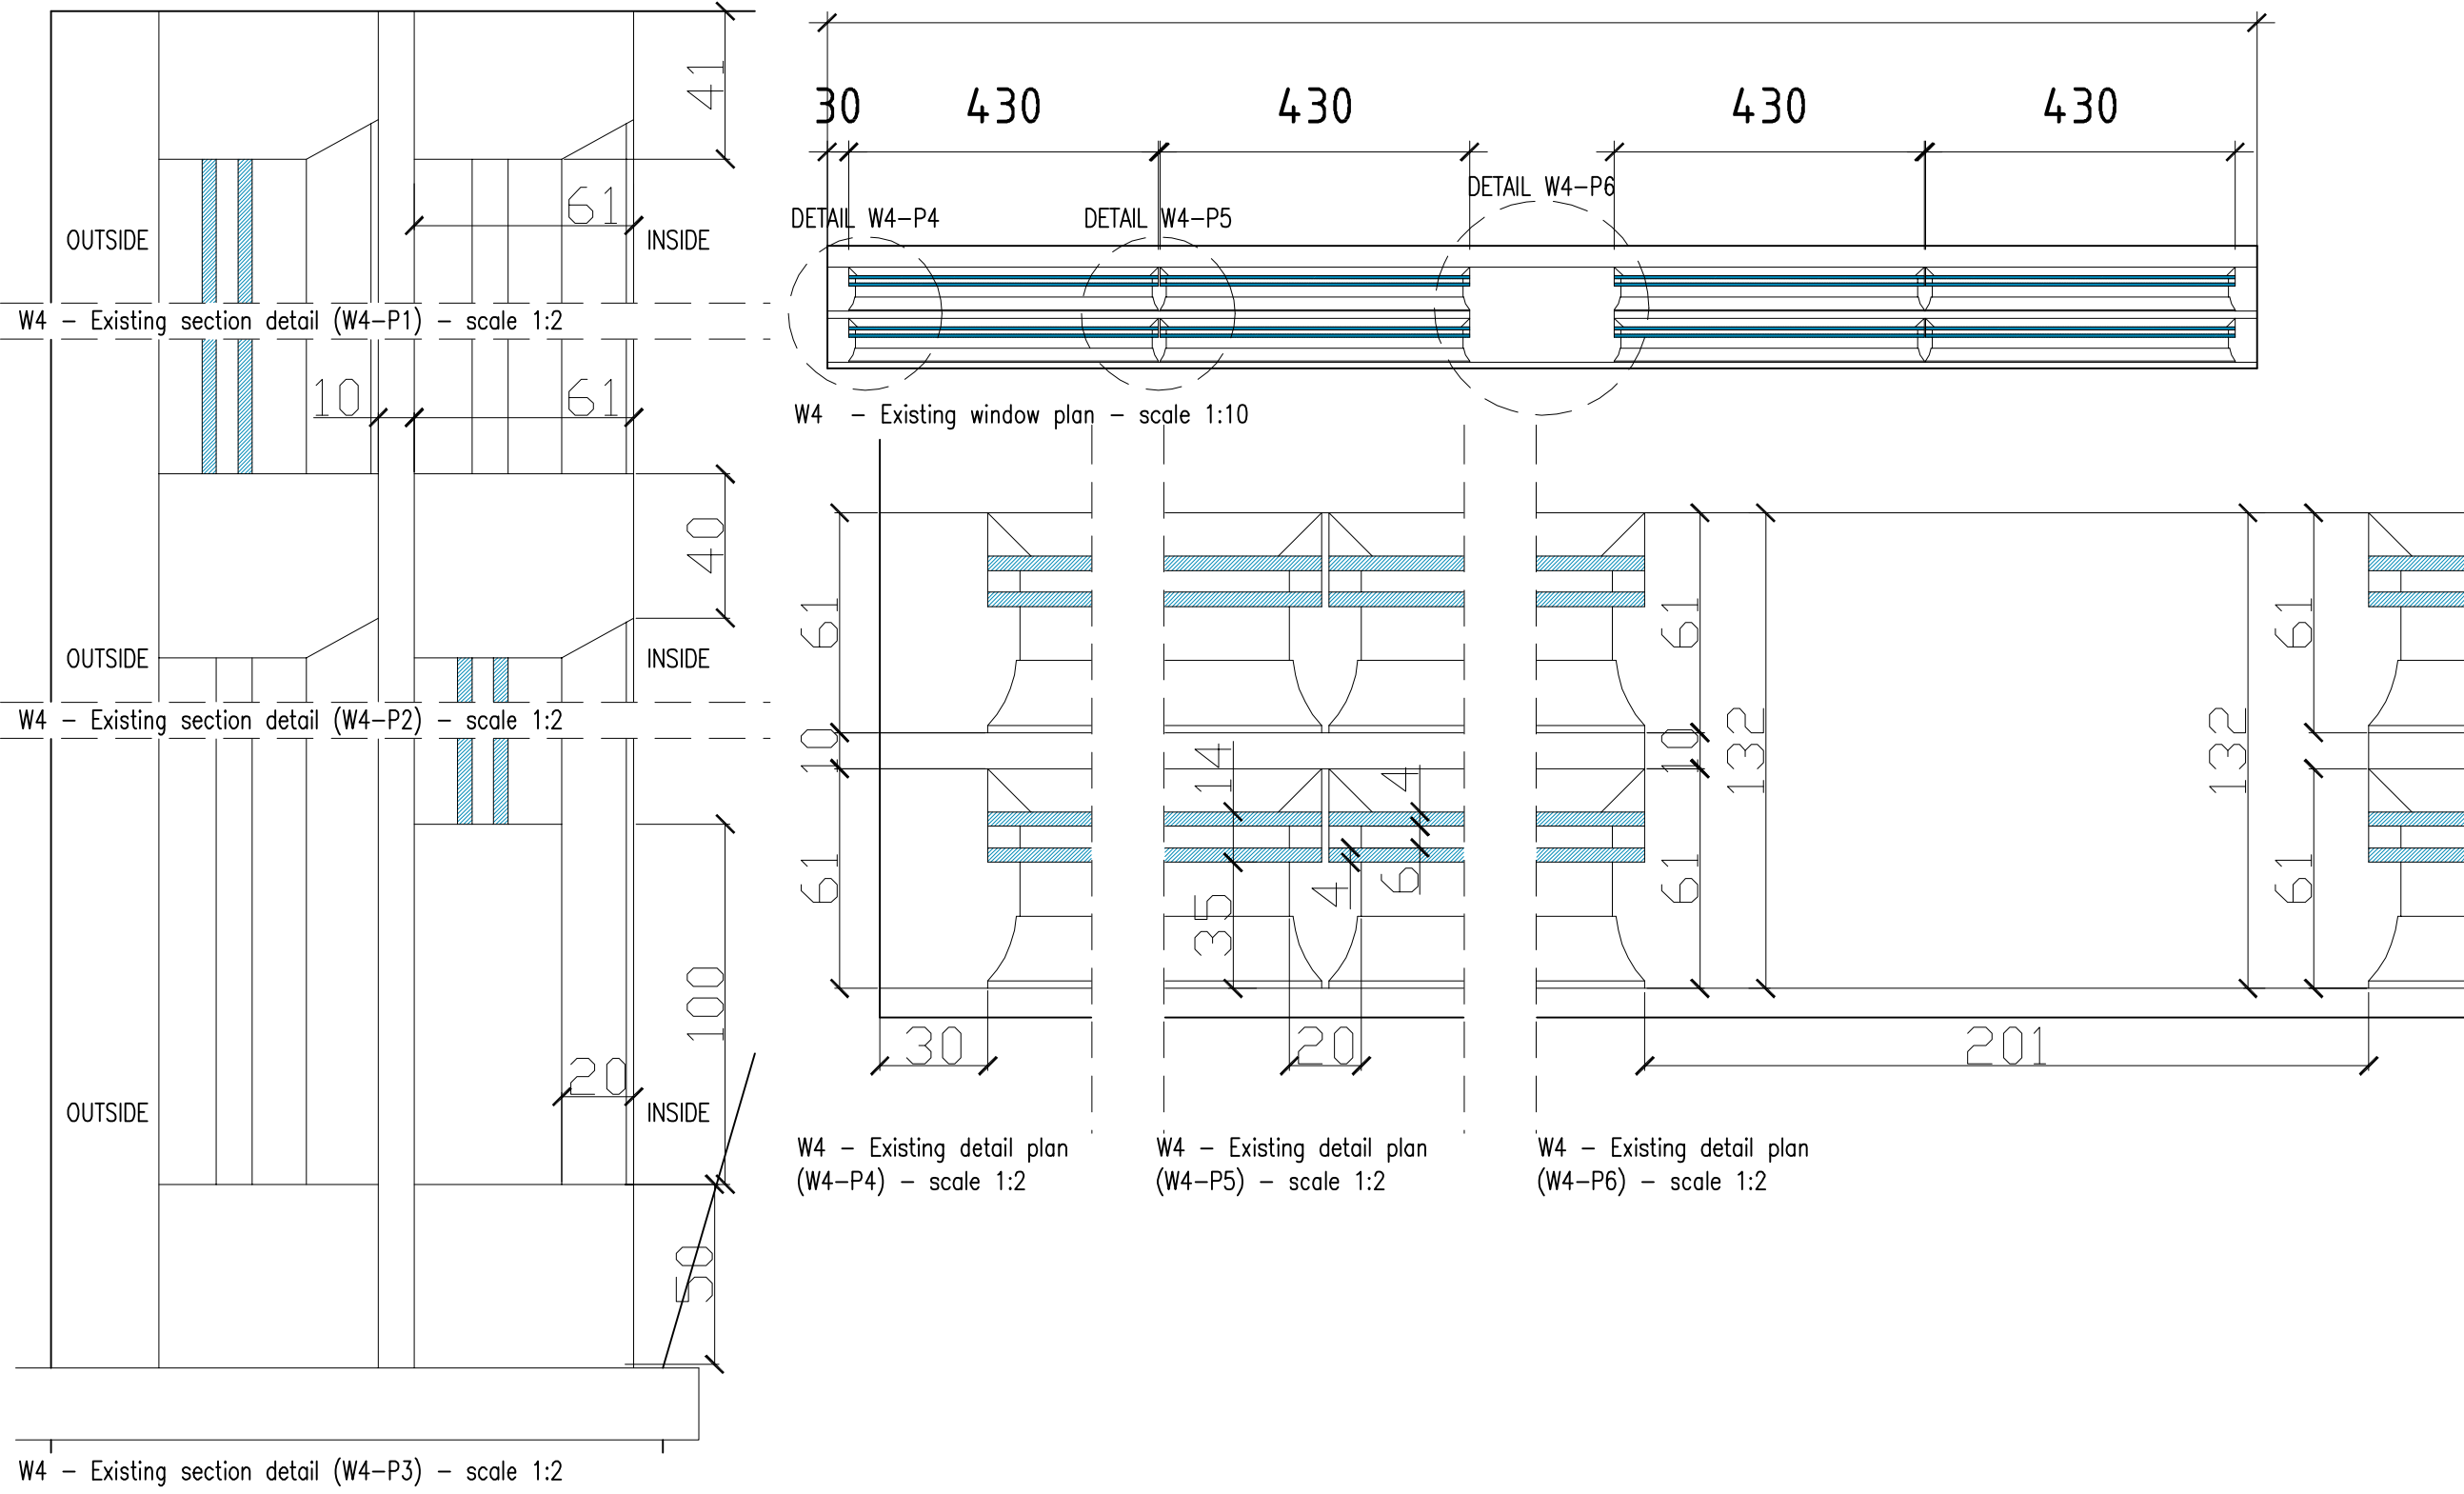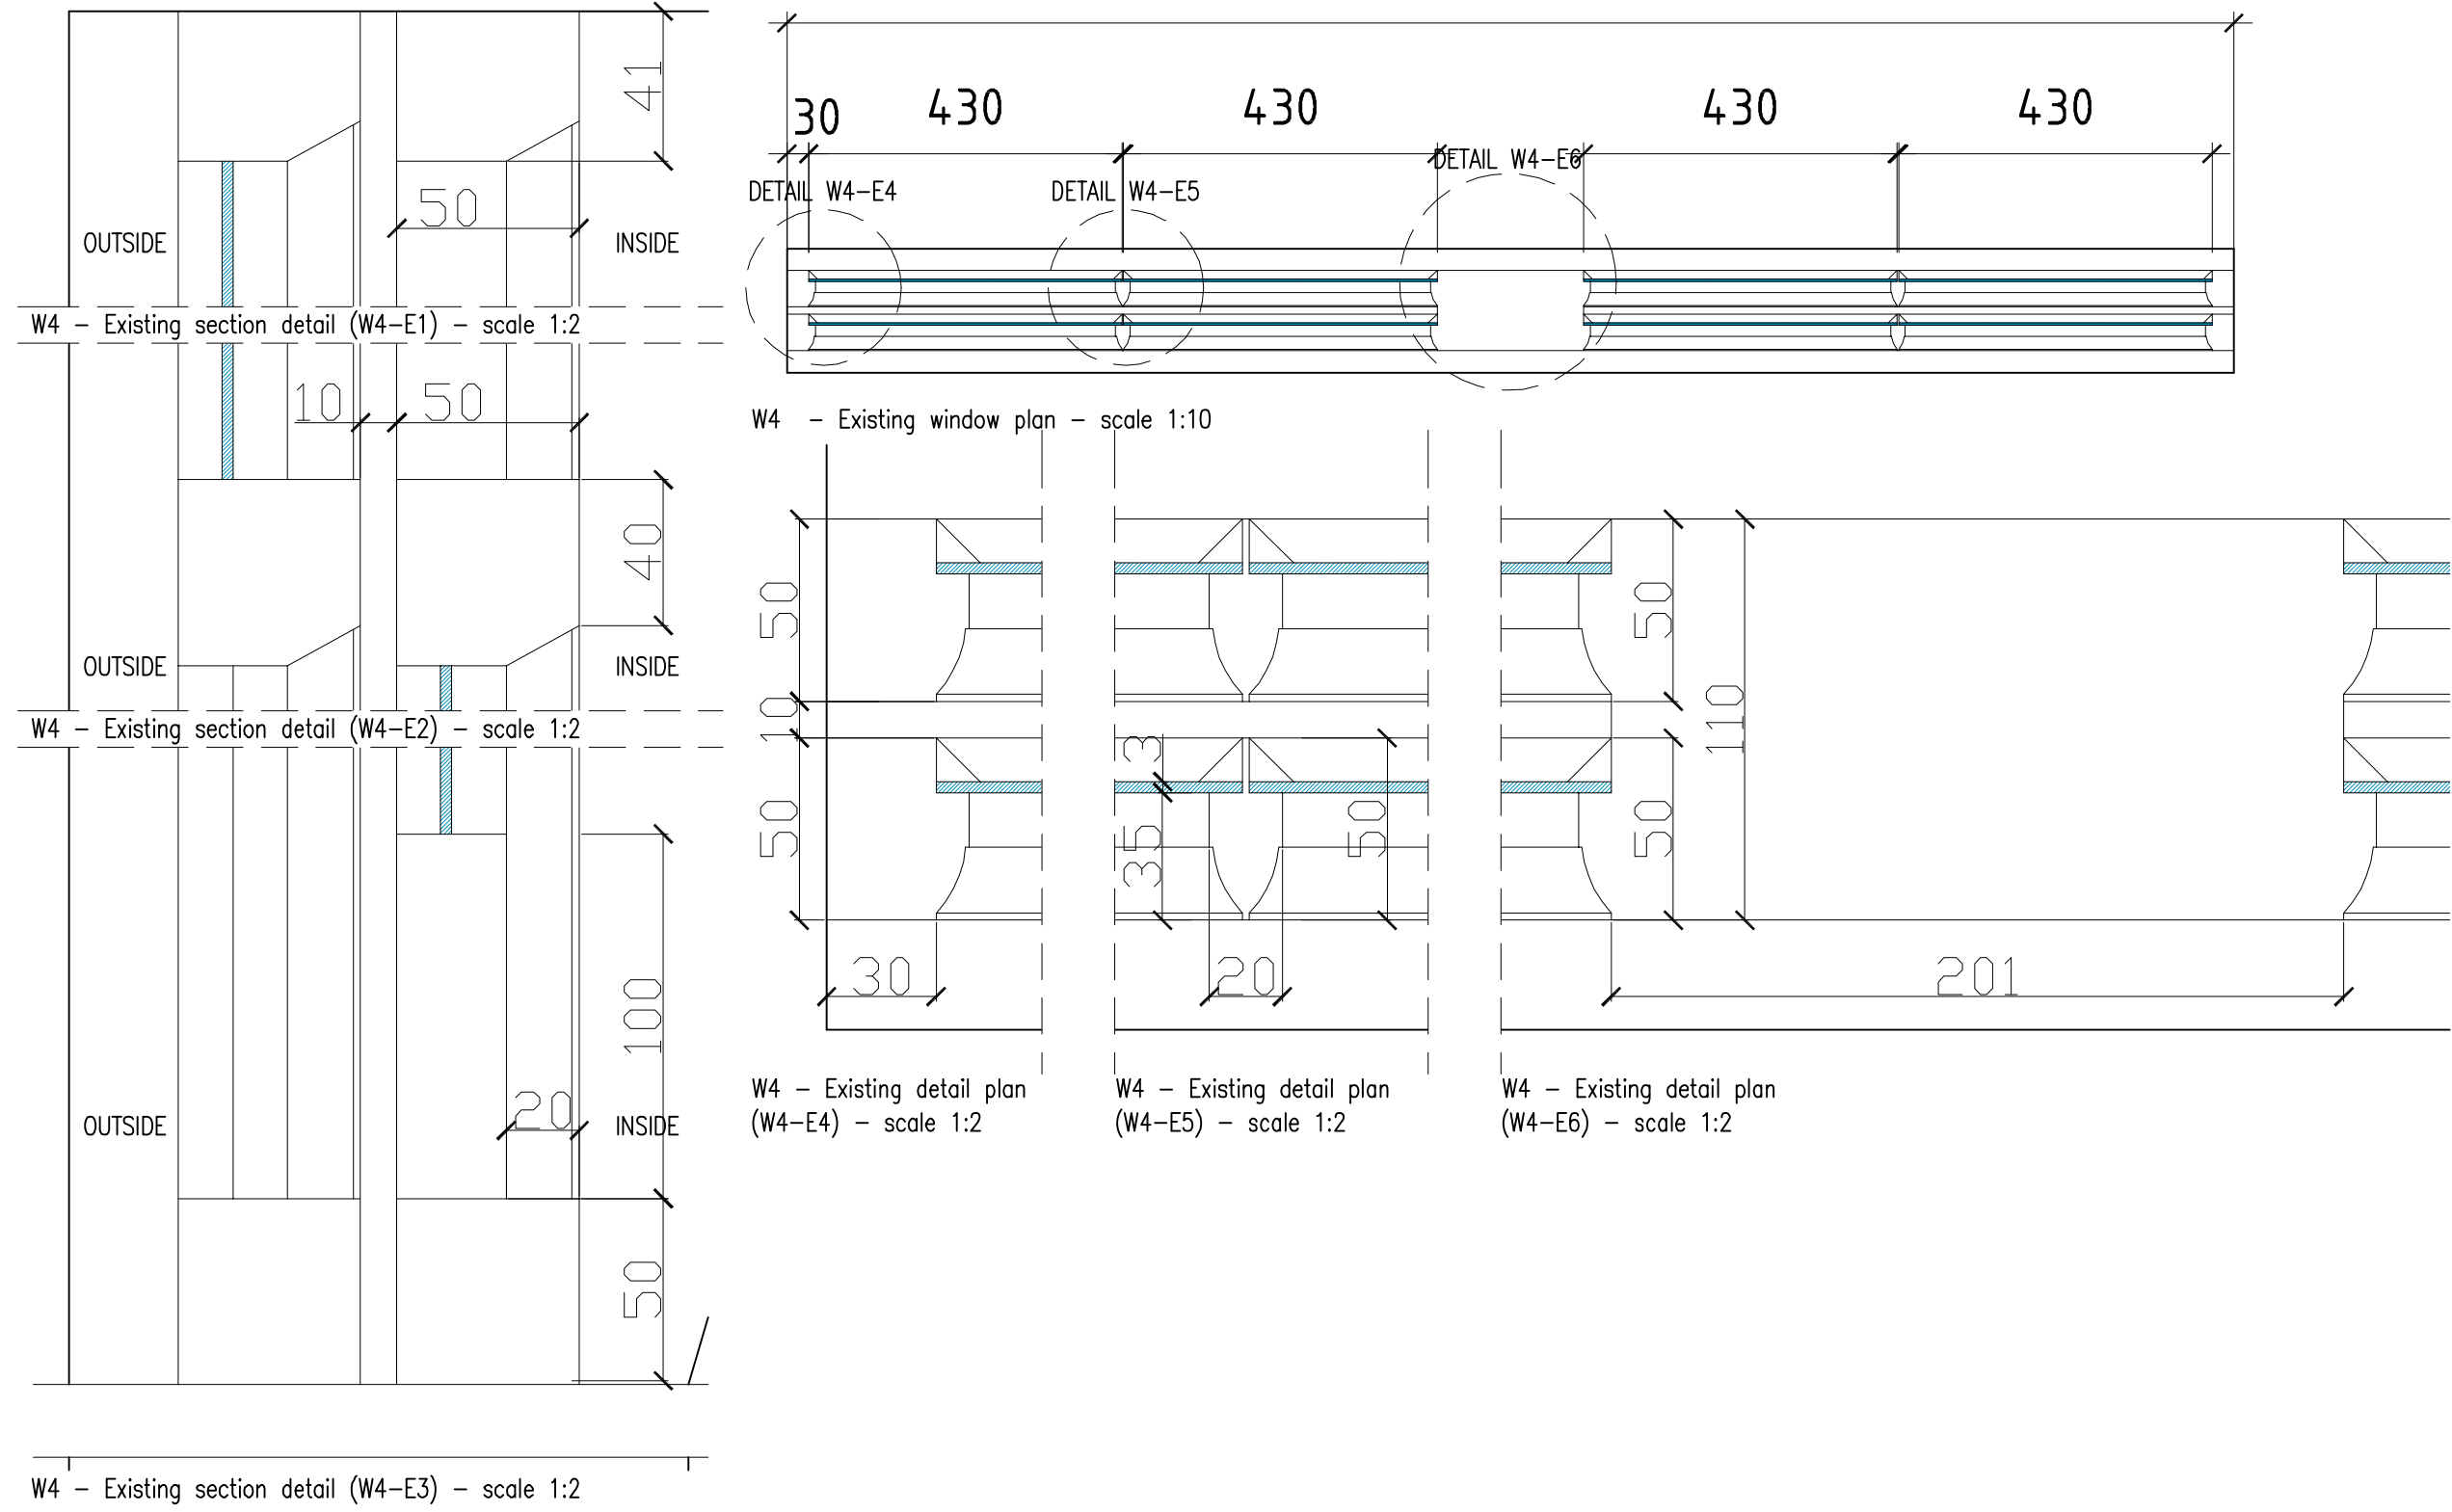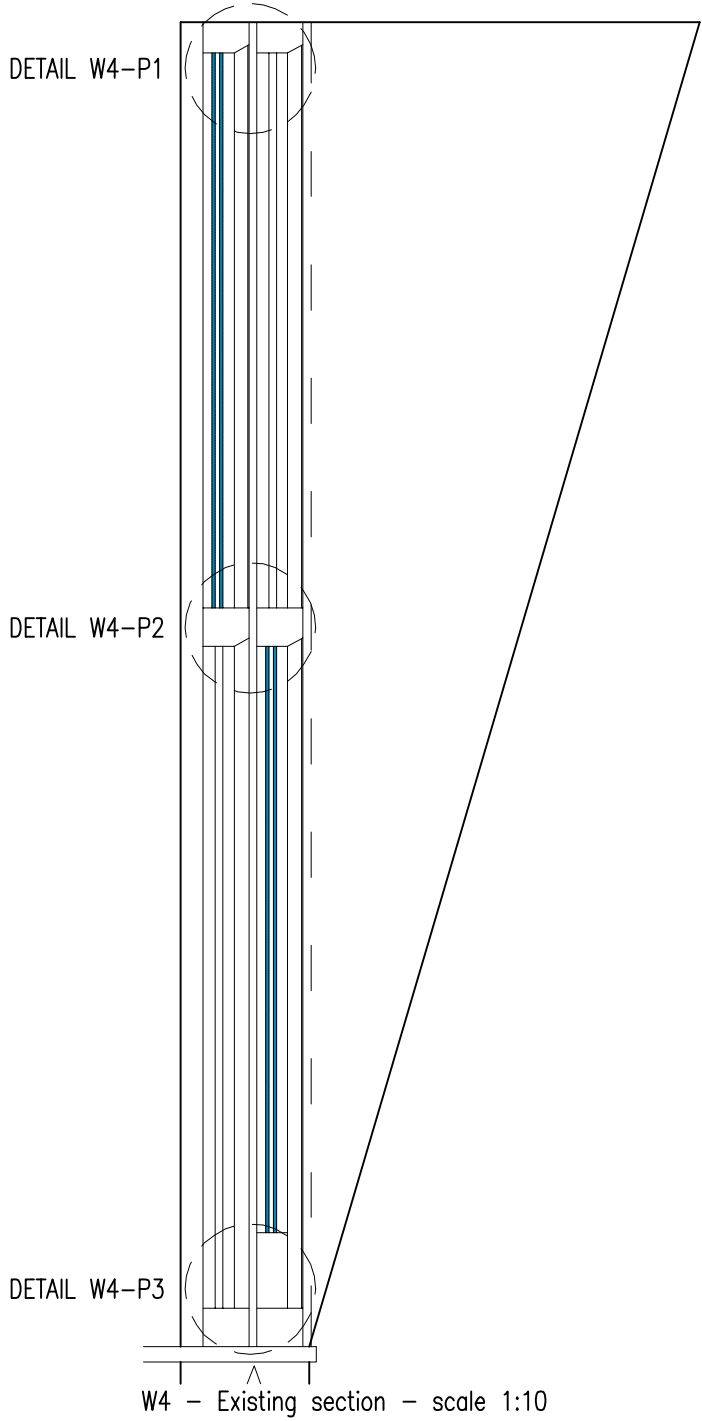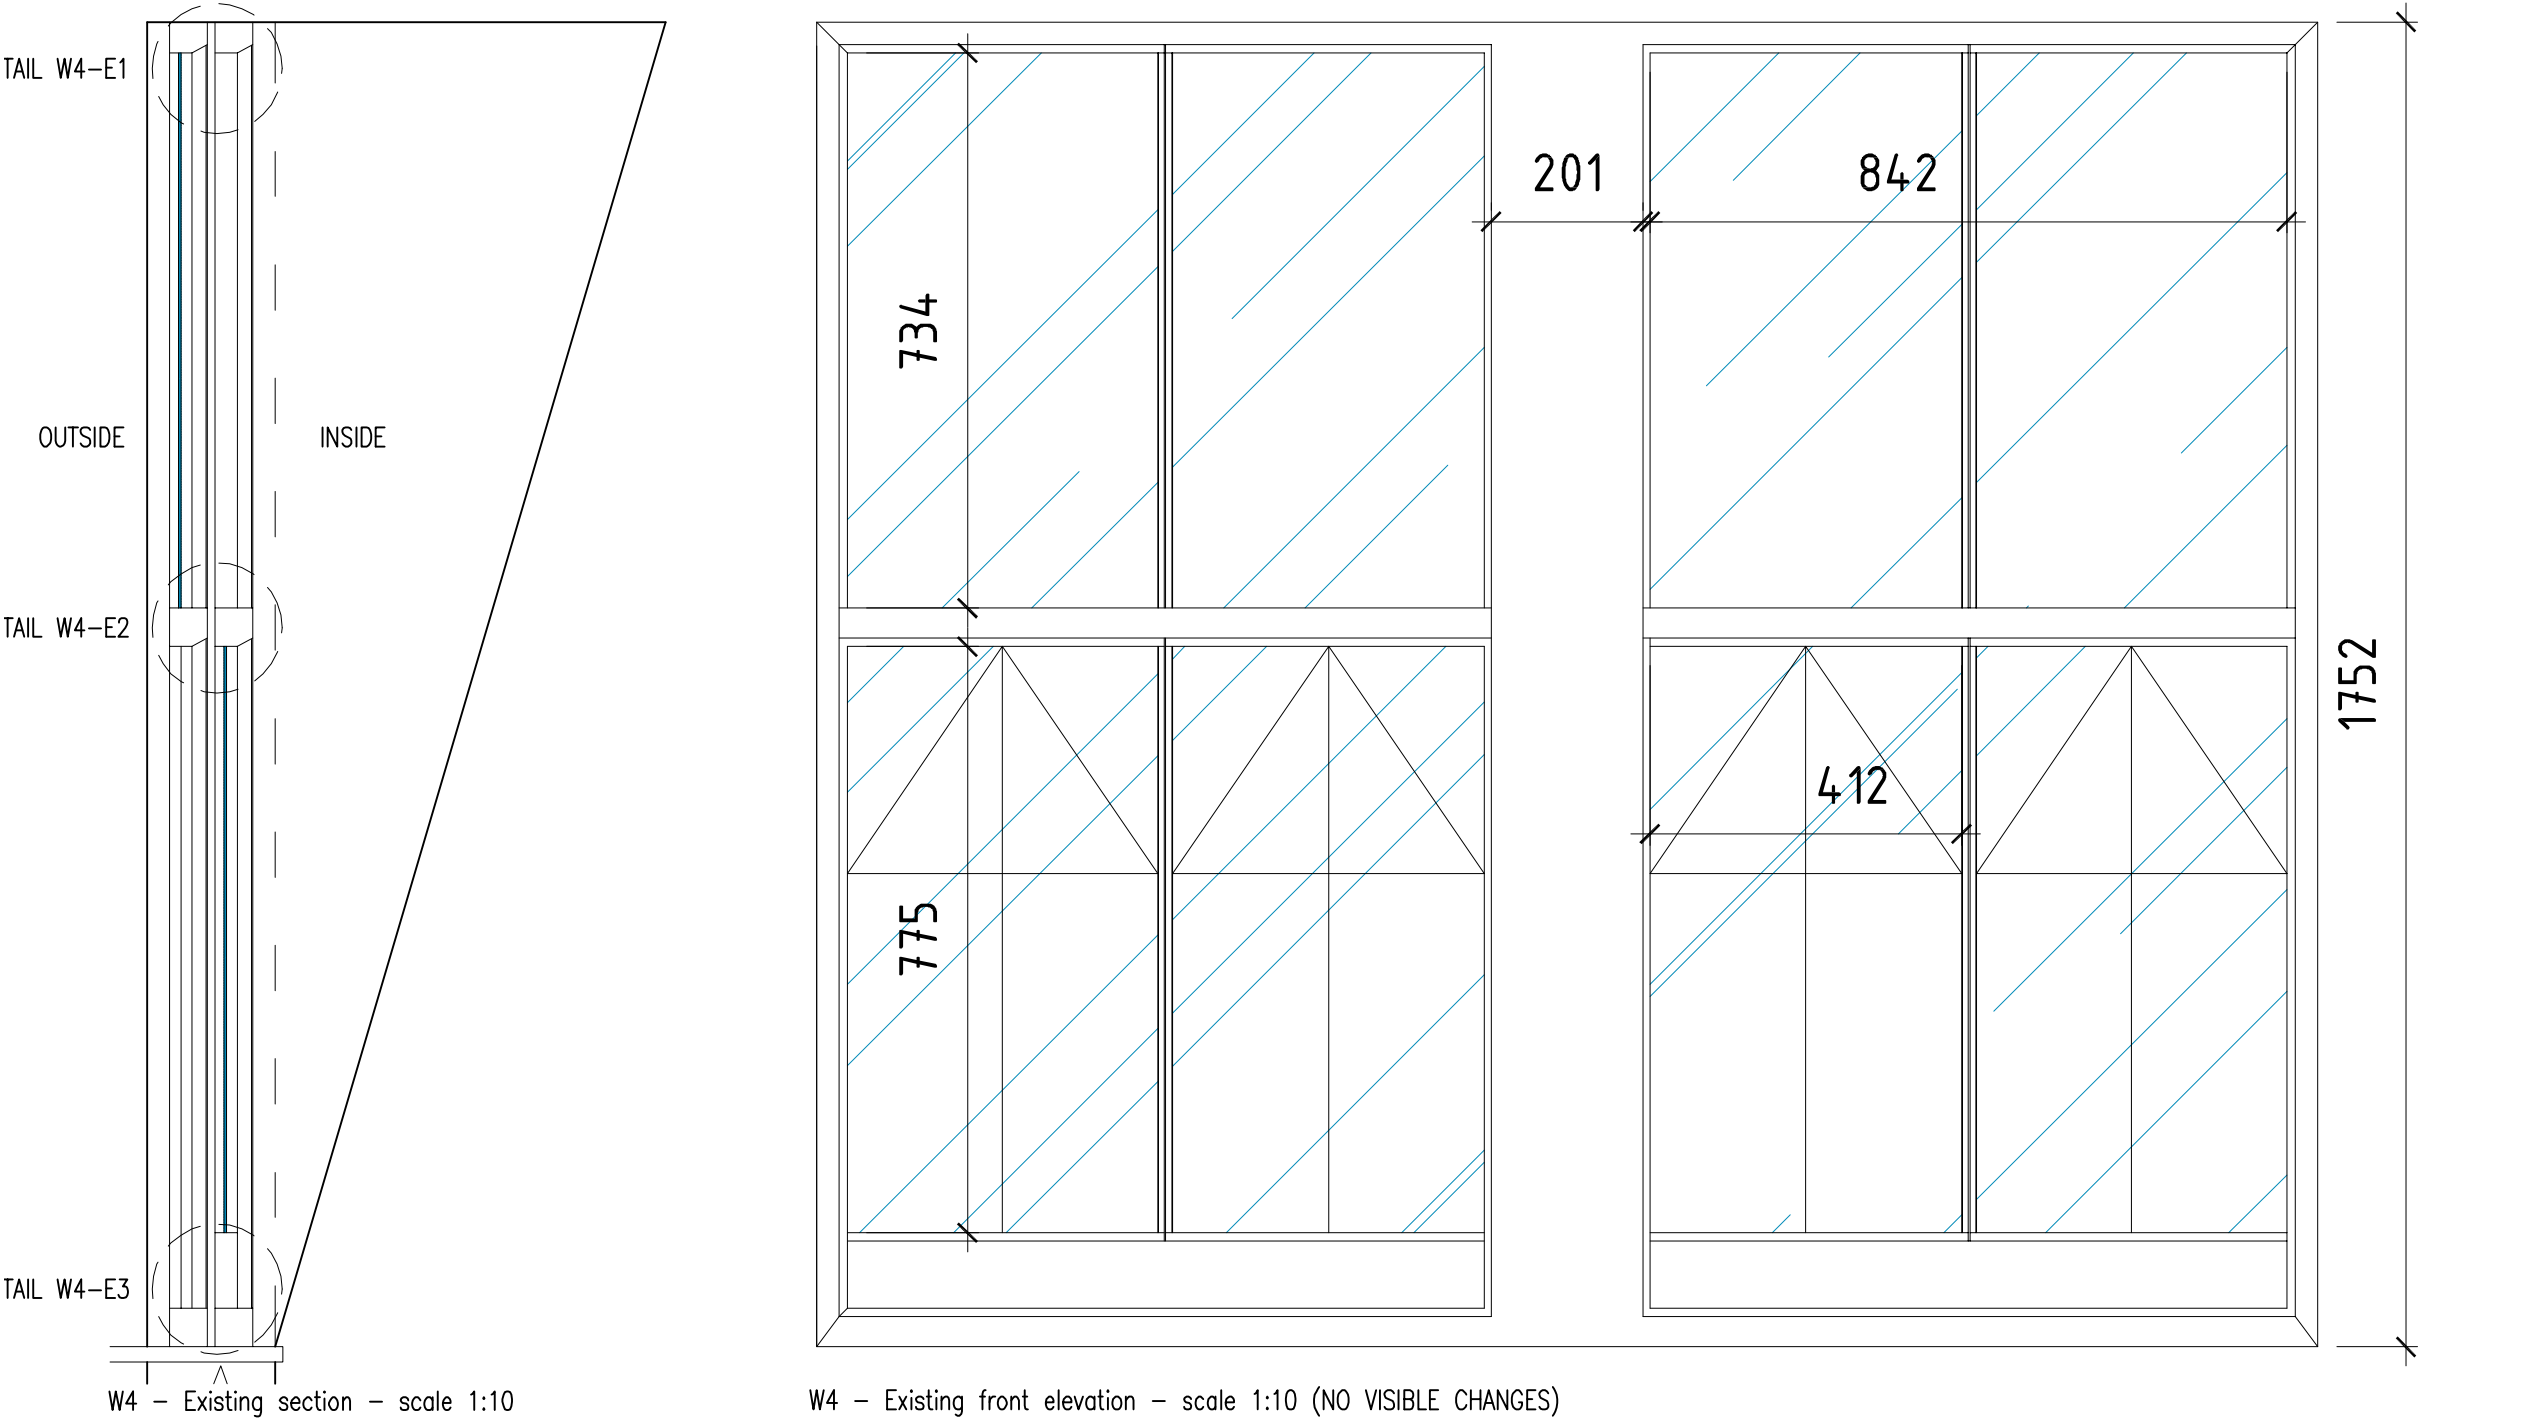


e: 1/100 DO NOT SCALE THE DRAWINGS		
77 Aberdare Gardens, NW6 3AN		
MAGGIE TOY Architectural Design	Client: YY Thian and Darren Rawson	Date: rev1 14/12/2022
77017.PROPOSED WINDOW DETAILS - 4		
Scale: A3 1/100	Project: SECOND FLOOR RENOVATION	


WINDOW NO.	ELEVATION	TYPE
5	SIDE	CASEMENT TIMBER

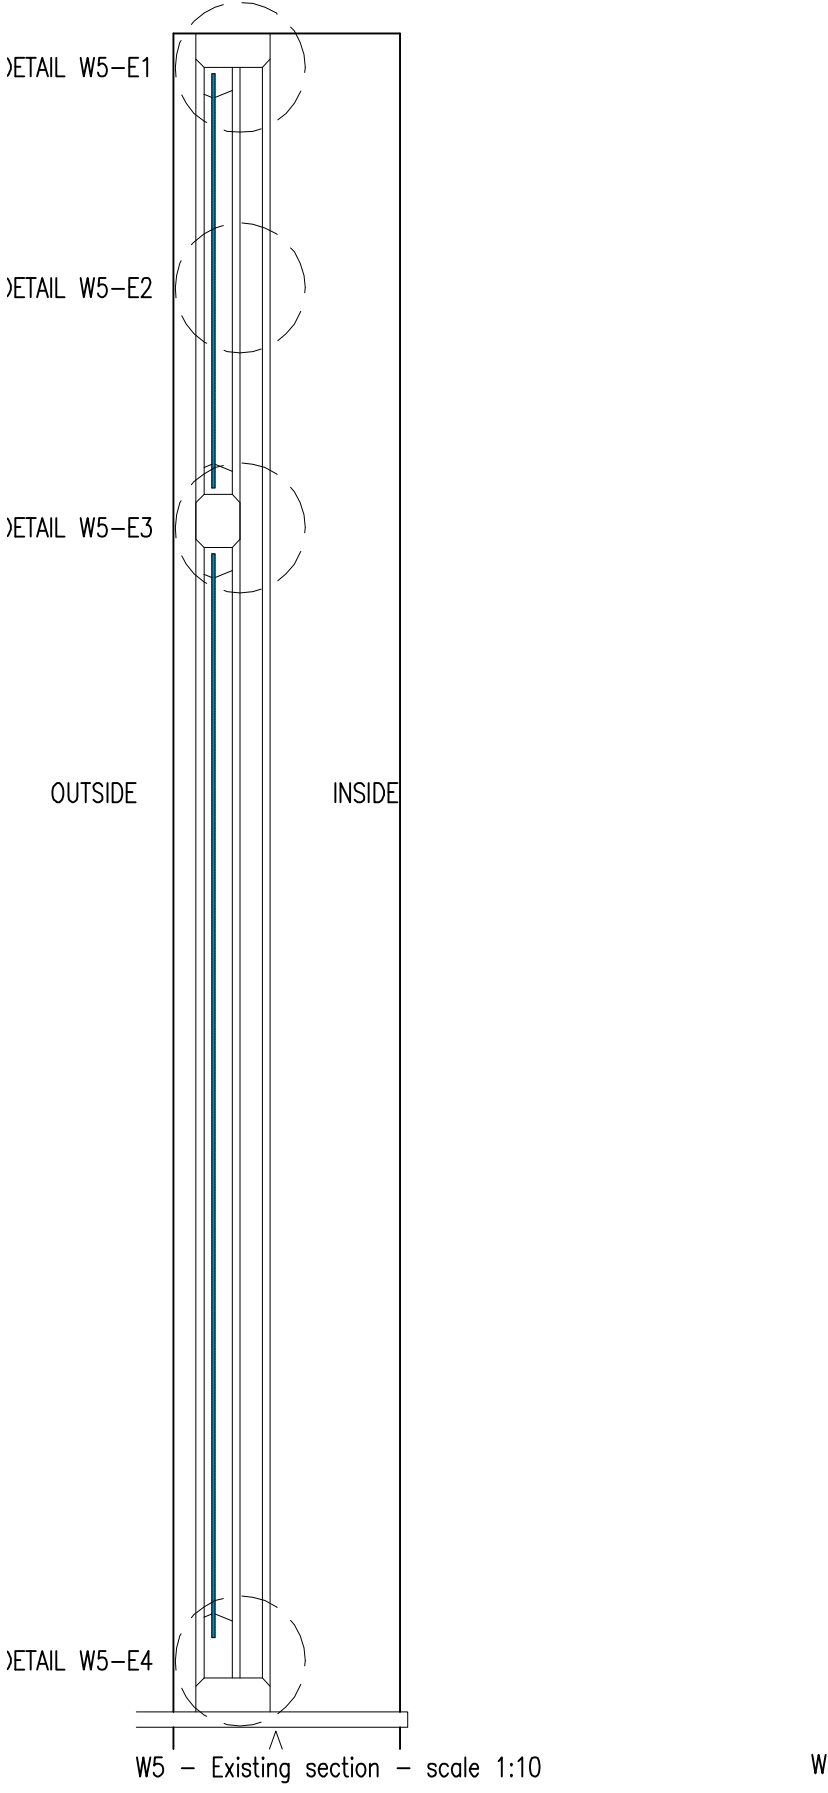


W5 - Existing section - scale 1:10

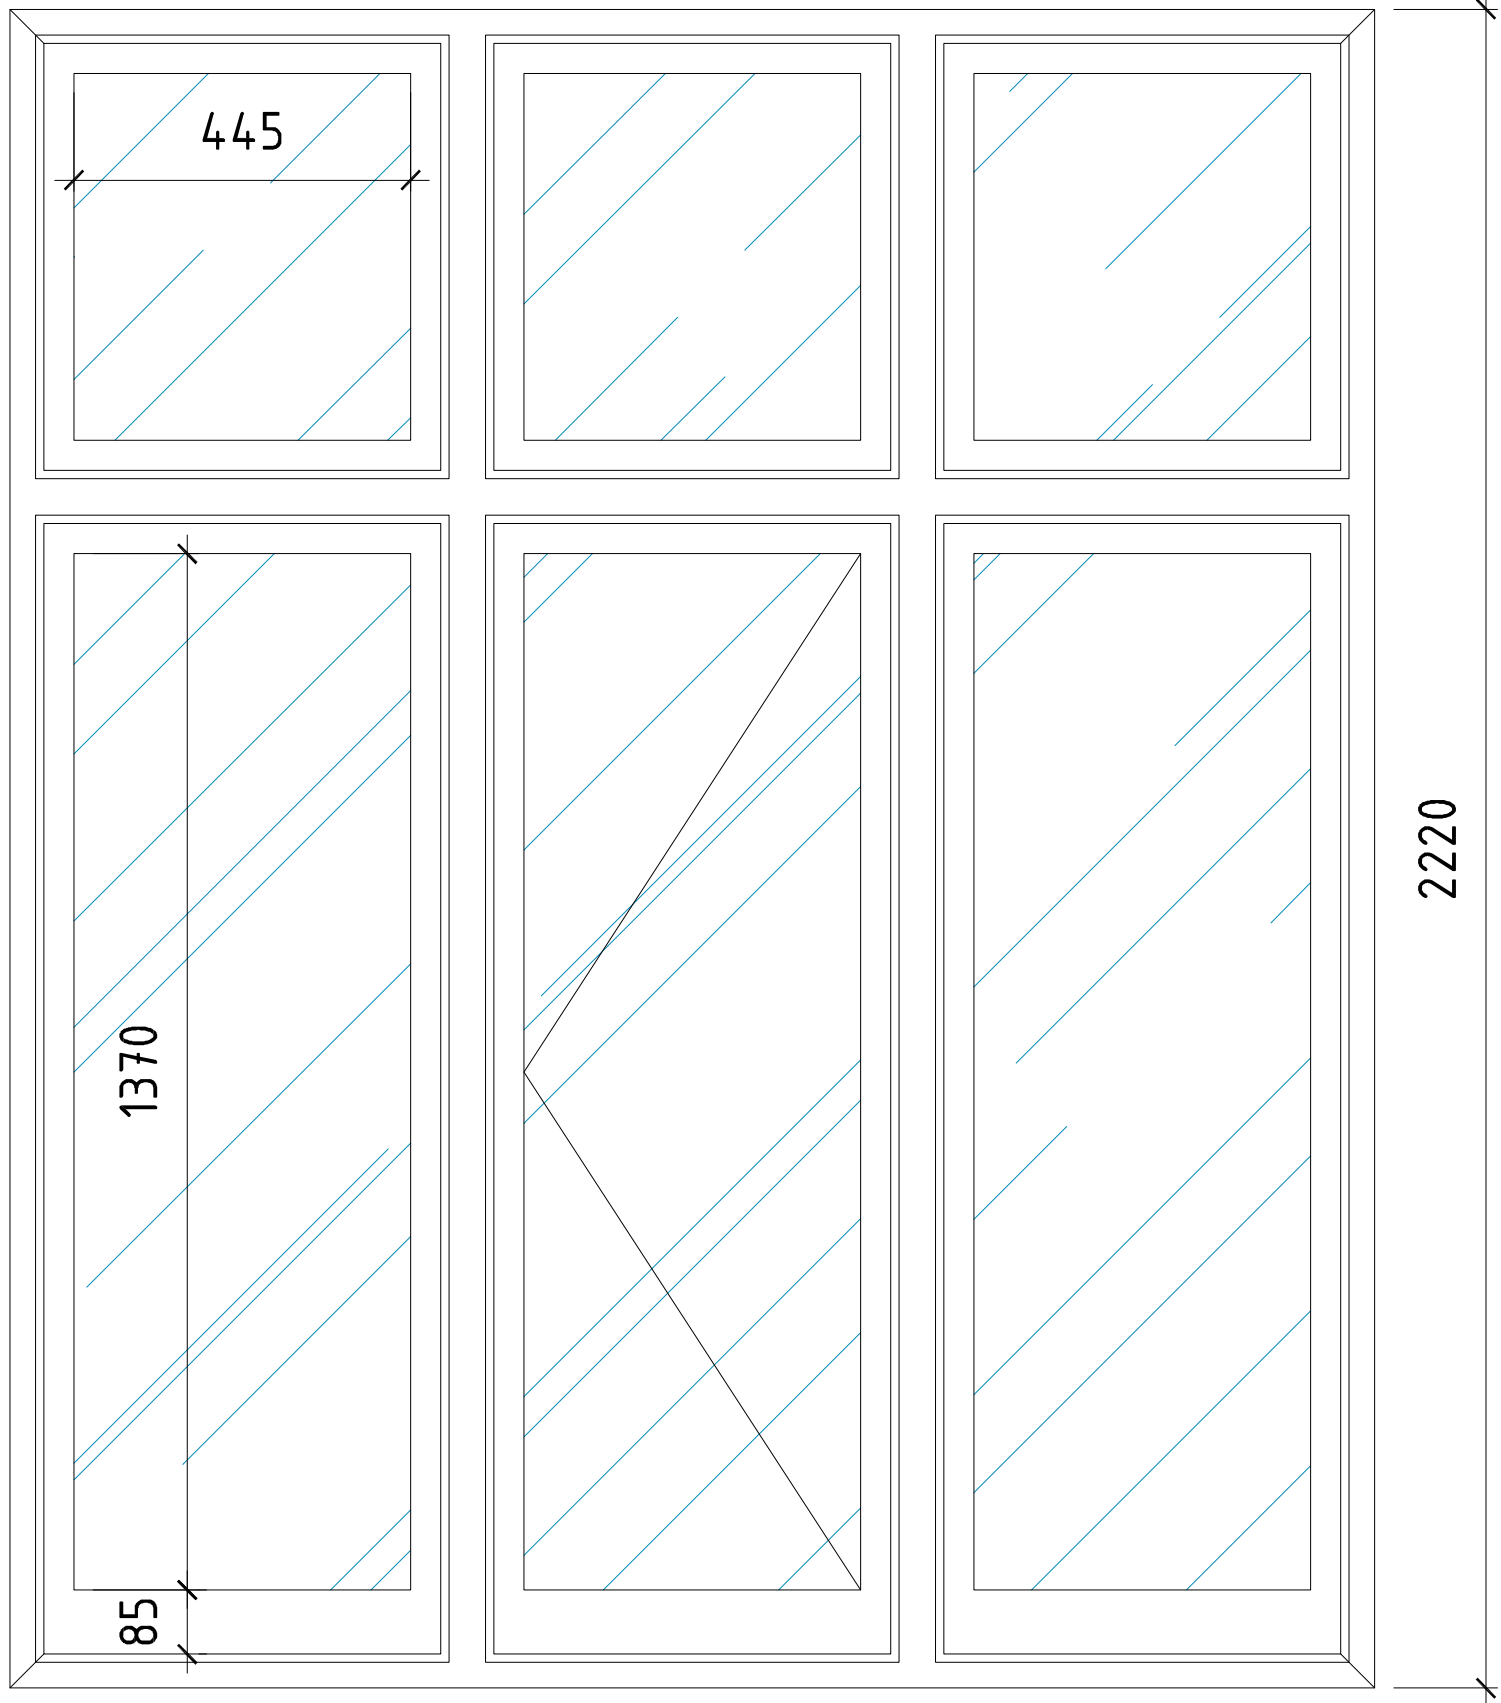



W5 - Existing front elevation - scale 1:10

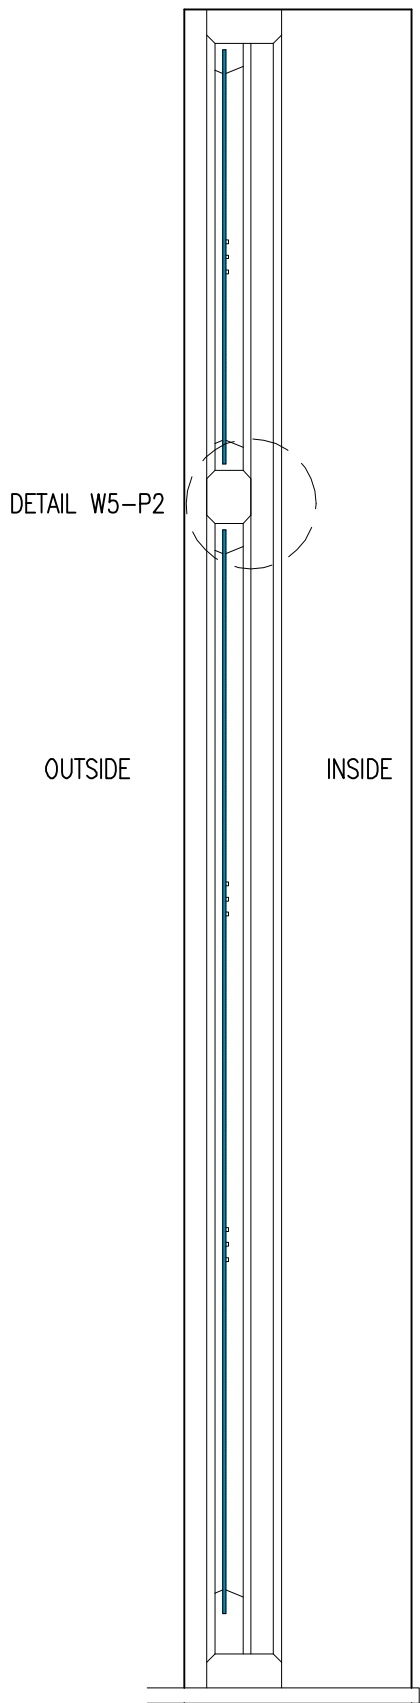


W5 - Existing section - scale 1:10

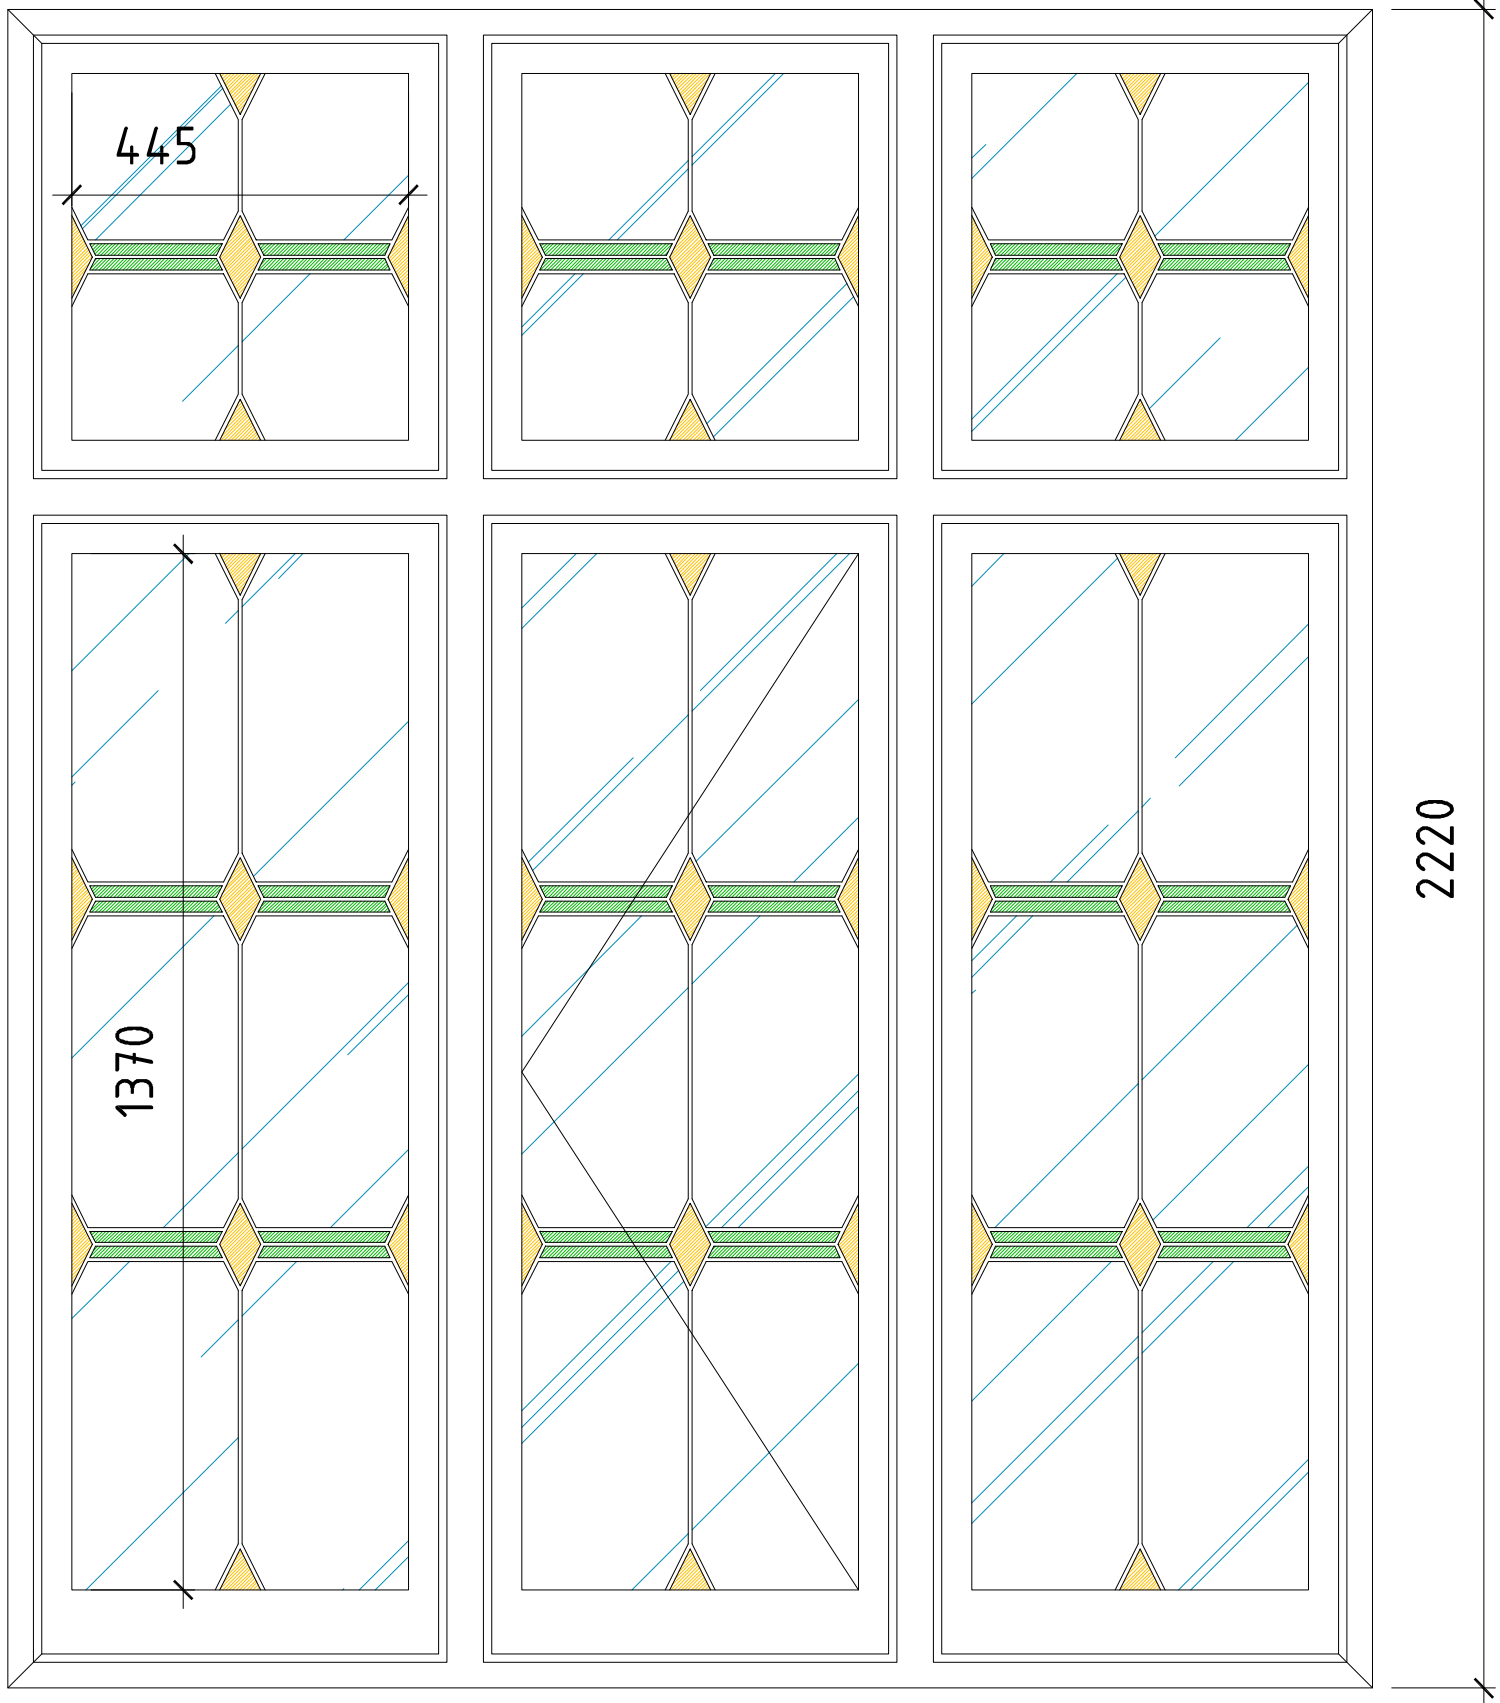

W5 - Existing front elevation - scale 1:10

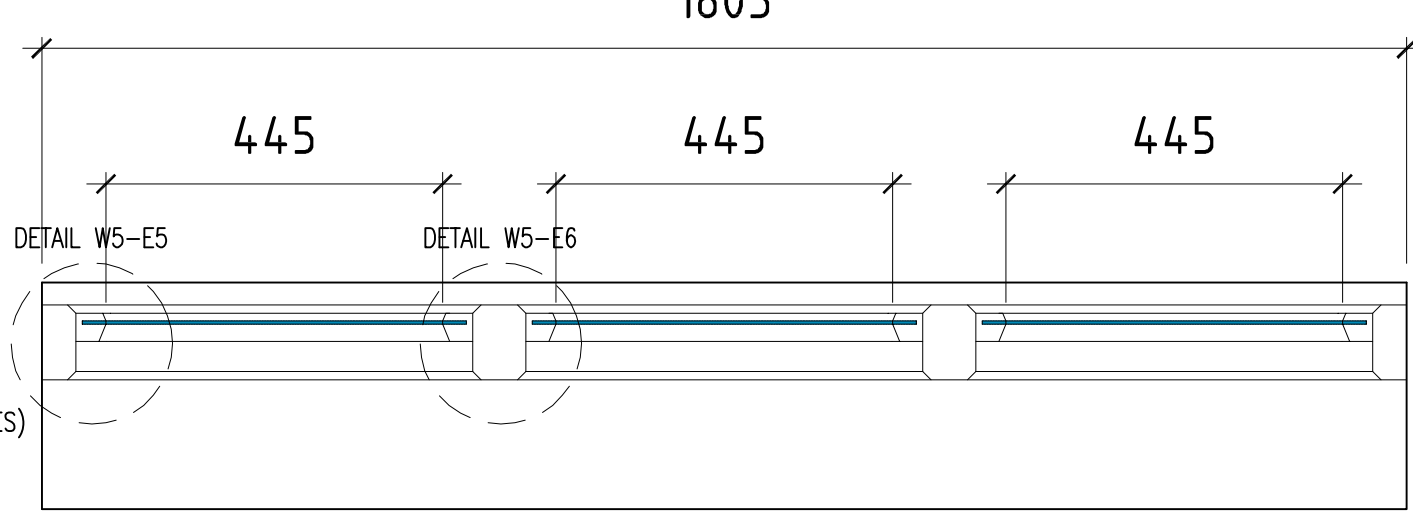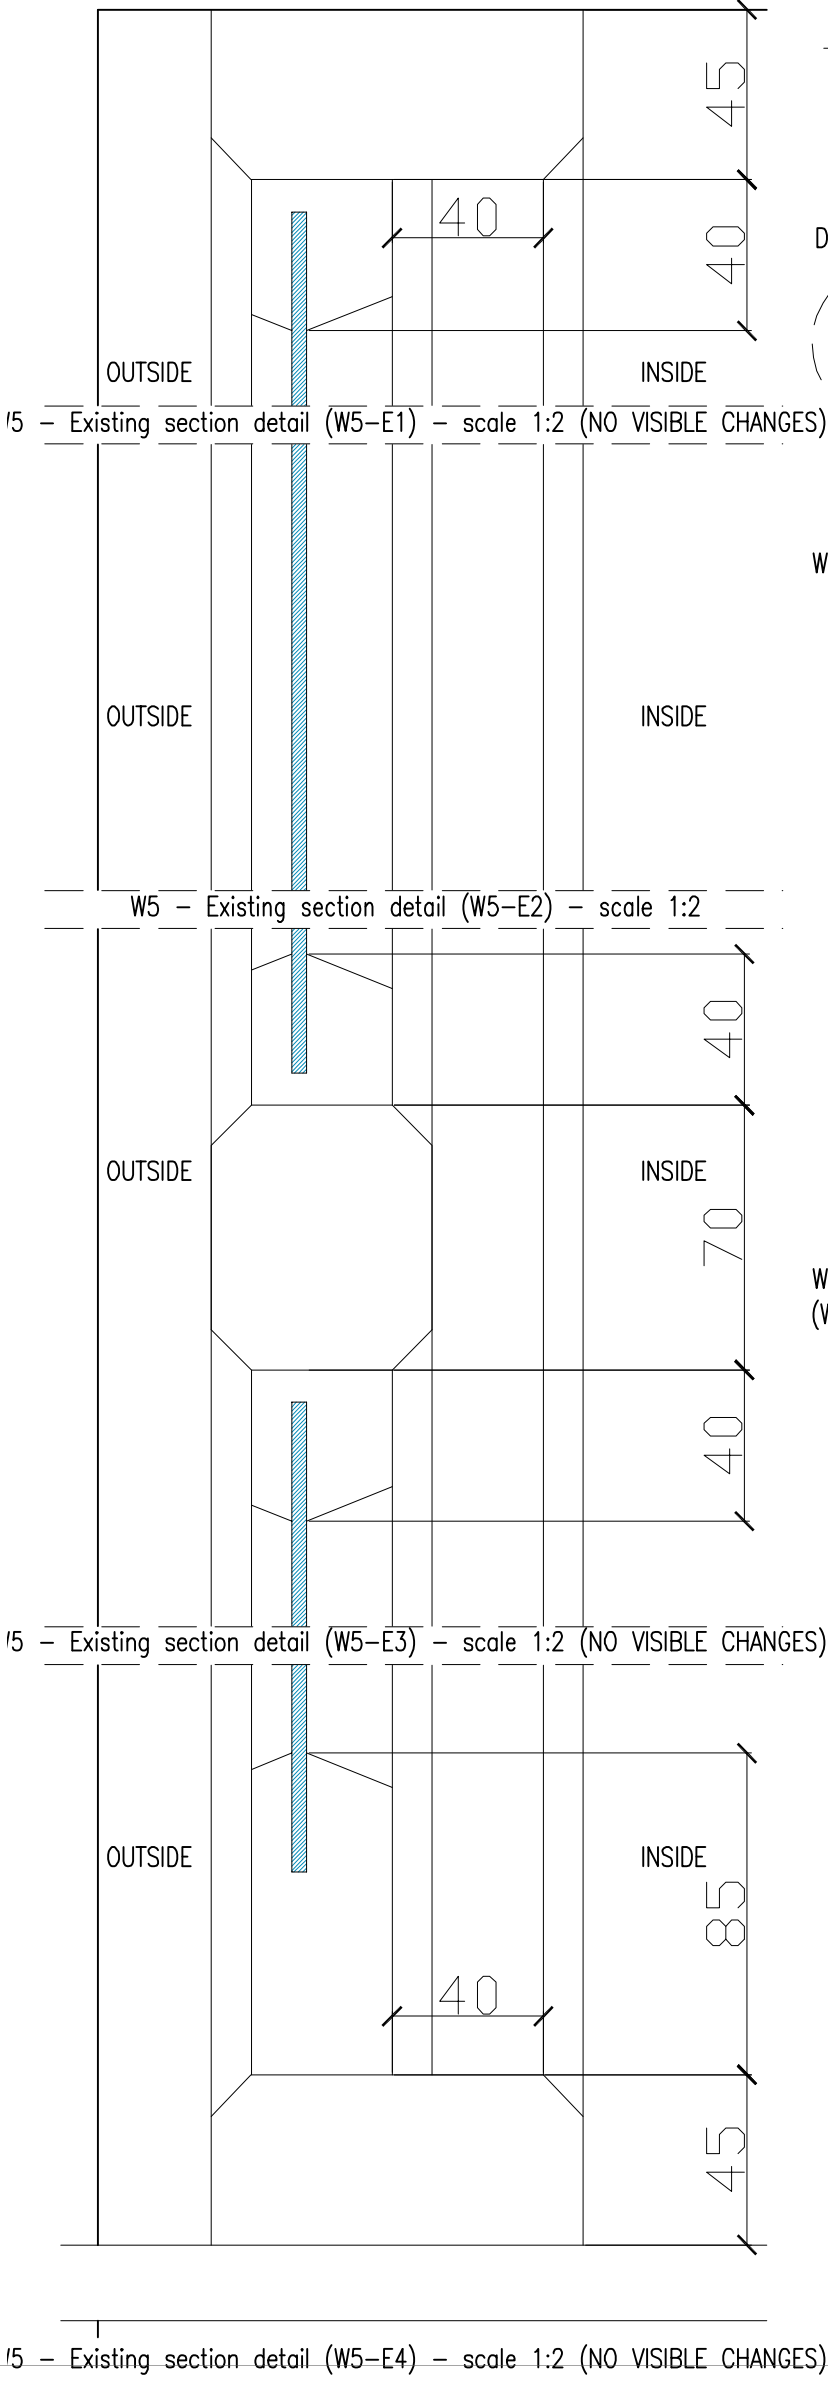


W5 - Existing window plan - scale 1:10

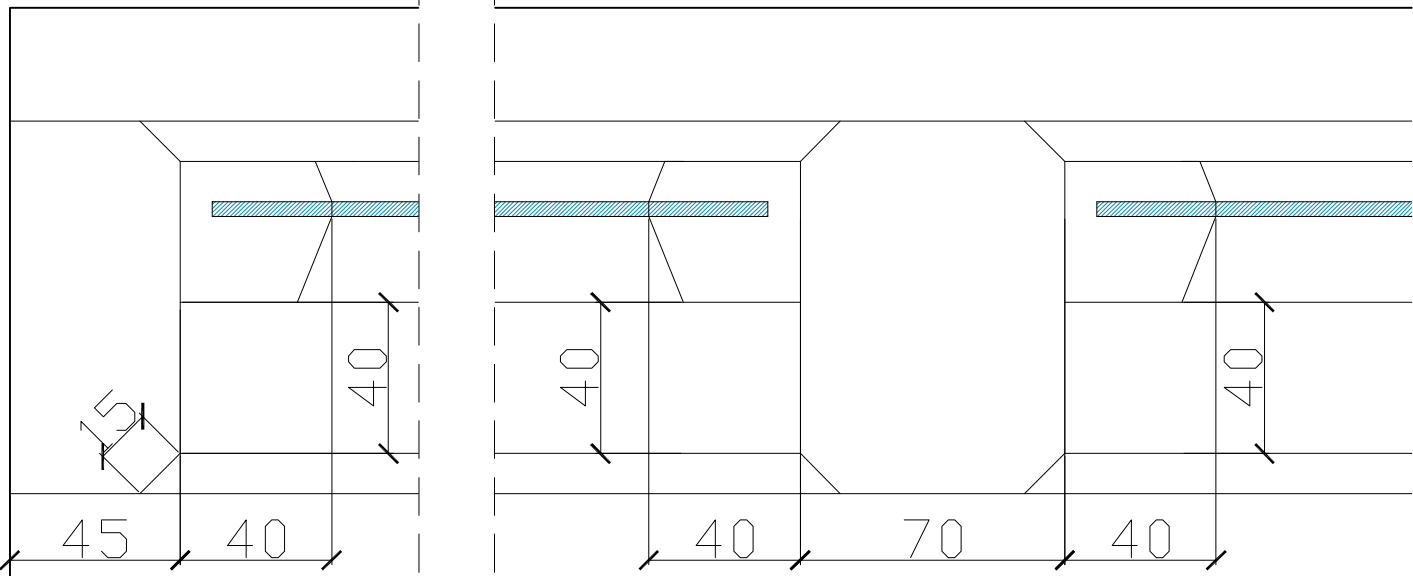


W5 - Existing detail plan (W5-E5) - scale 1:2

W5 - Existing detail plan (W5-E6) - scale 1:2

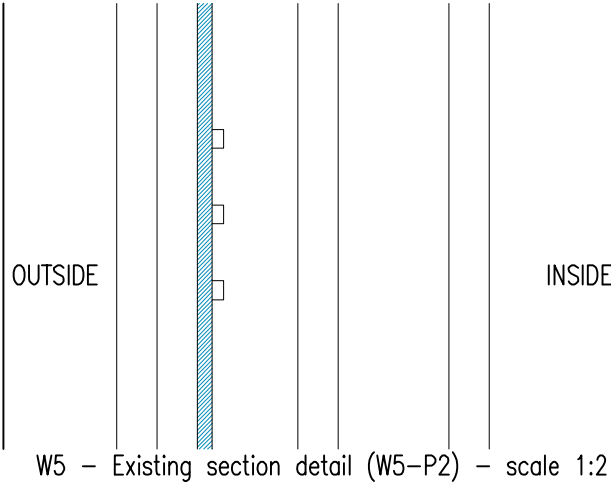

W5 - Existing section detail (W5-P2) - scale 1:2

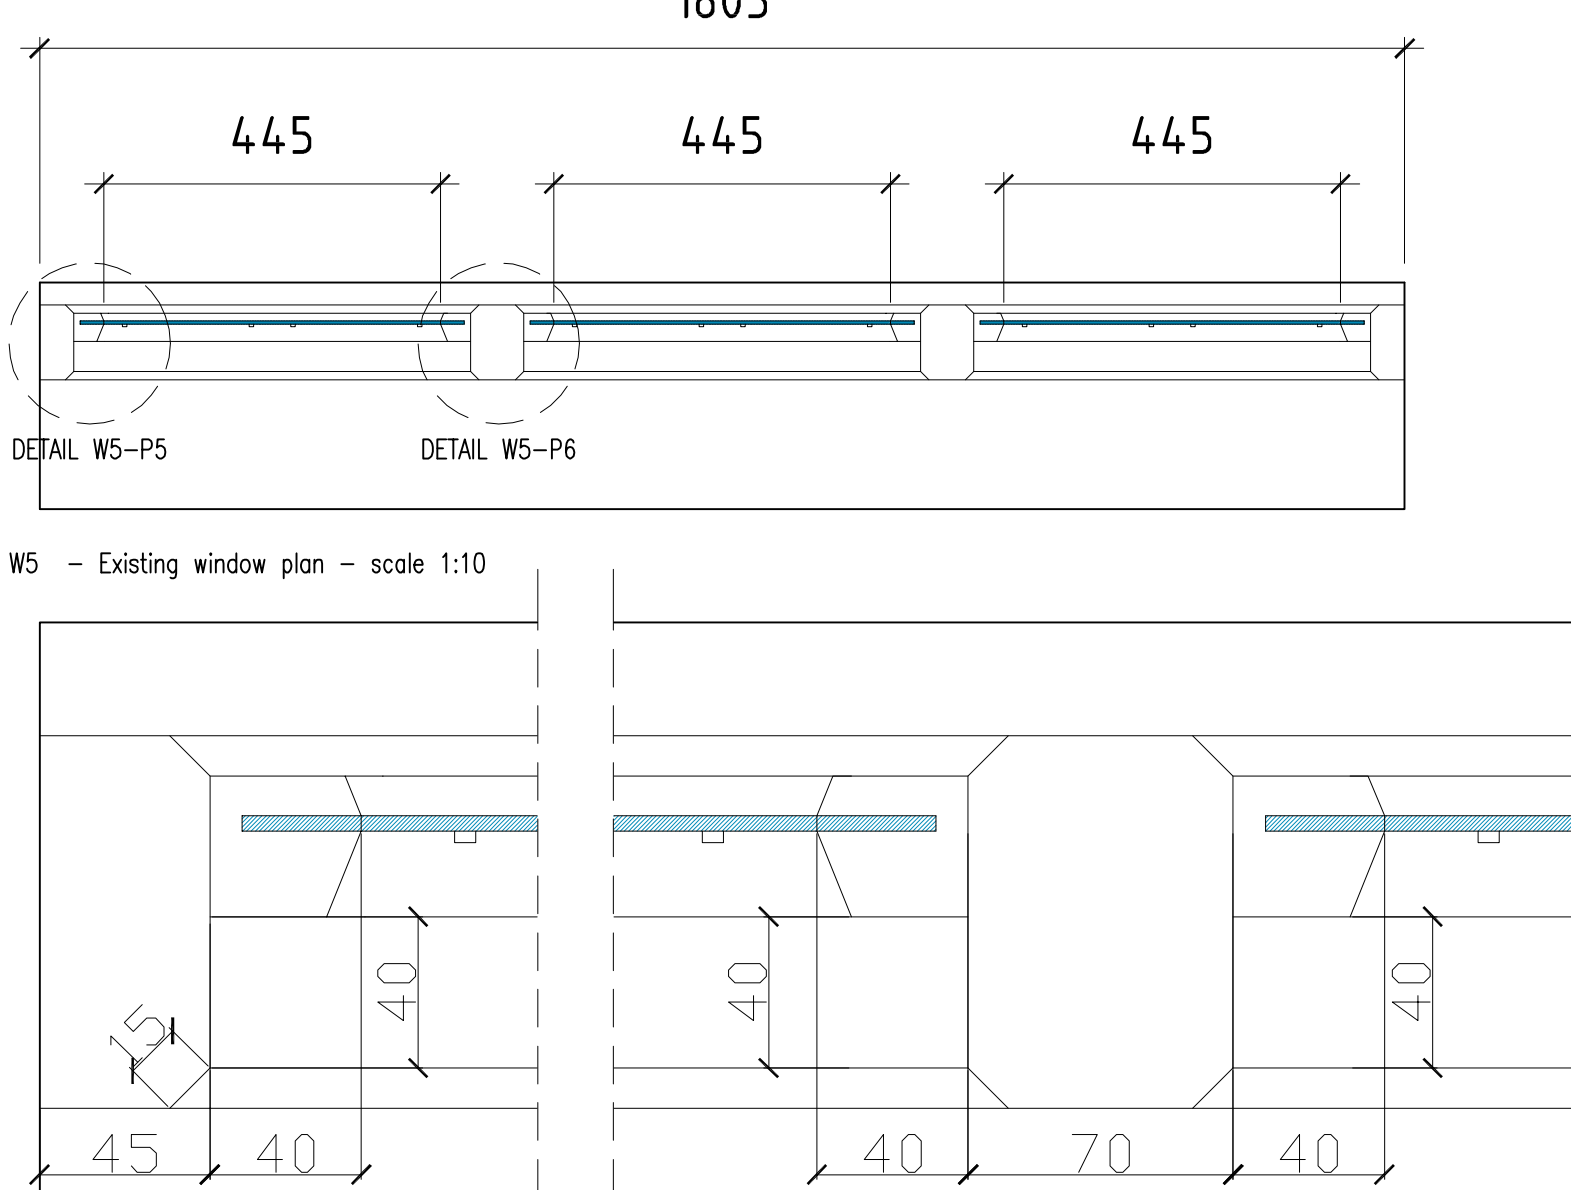


W5 - Existing window plan - scale 1:10

W5 - Existing detail plan (W5-P5) - scale 1:2

W5 - Existing detail plan (W5-P6) - scale 1:2

 

1/100 DO NOT SCALE THE DRAWINGS			
77 Aberdare Gardens, NW6 3AN			
MAGGIE TOY Architectural Design		Client: YY Thian and Darren Rawson	Date: rev1 14/12/2022
77018.PROPOSED WINDOW DETAILS -5			
Scale: A3 1/100		Project: SECOND FLOOR RENOVATION	