


Key Plan

- - - Planning Application Area

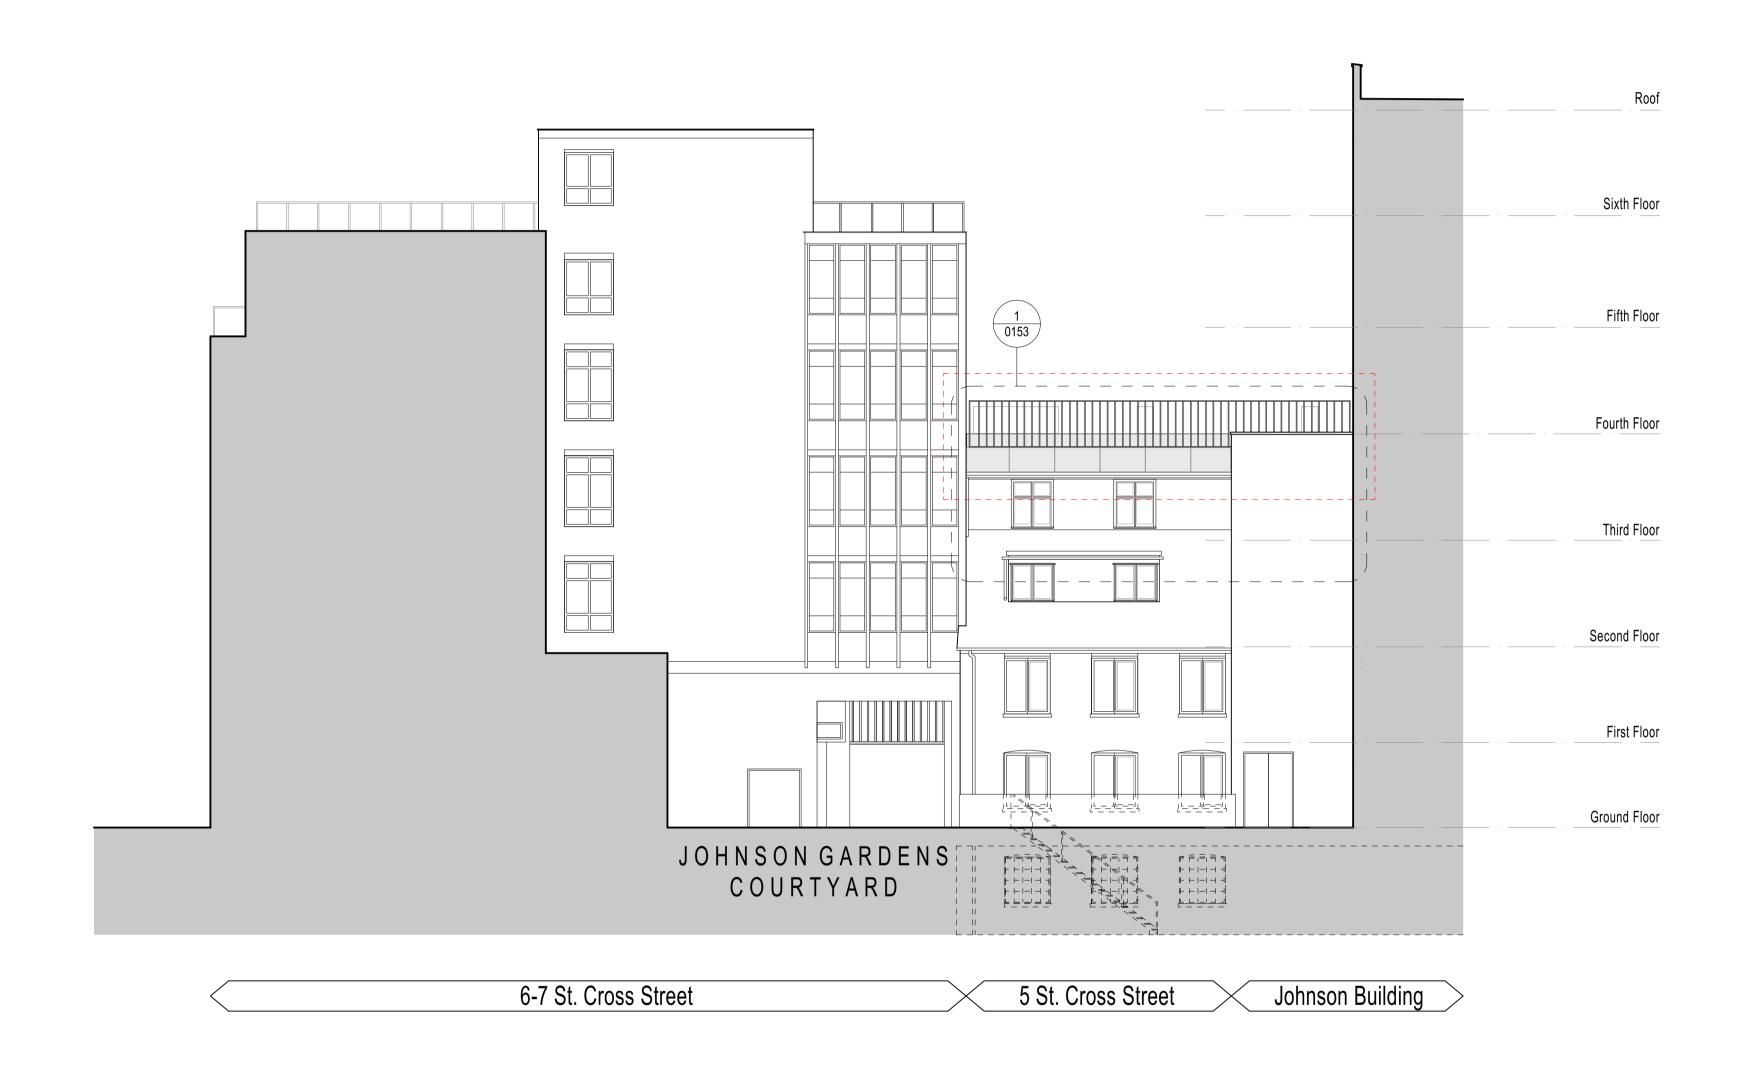

 

 

Rev Date Dwn Chk Description

Rev Date Dwn Chk Description

P03 03/12/2021 AM LM Issued for Planning P04 04/02/2022 AM LM Issued for Planning Rev Date Dwn Chk Description KEY PLAN / NORTH SYMBOL [Building Plan]



London, SE1 0JF

enquiries@jra.co.uk

02076335100

www.jra.co.uk

Johnson Gardens

Johnson Hatton Office Unit Trust 11-15 Seaton Place St Helier Jersey JE4 0QH UK

Drawing Title
Johnson Building & 5 St Cross Steet -Proposed South Elevation

Revision PRELIMINARY

Scale 1:125 @ A1 / 1:250 @ A3 Internal Project No. 1985 Dwg No. 1985-JRA-00-XX-DR-A-0122 Suitability FOR INFORMATION P04