


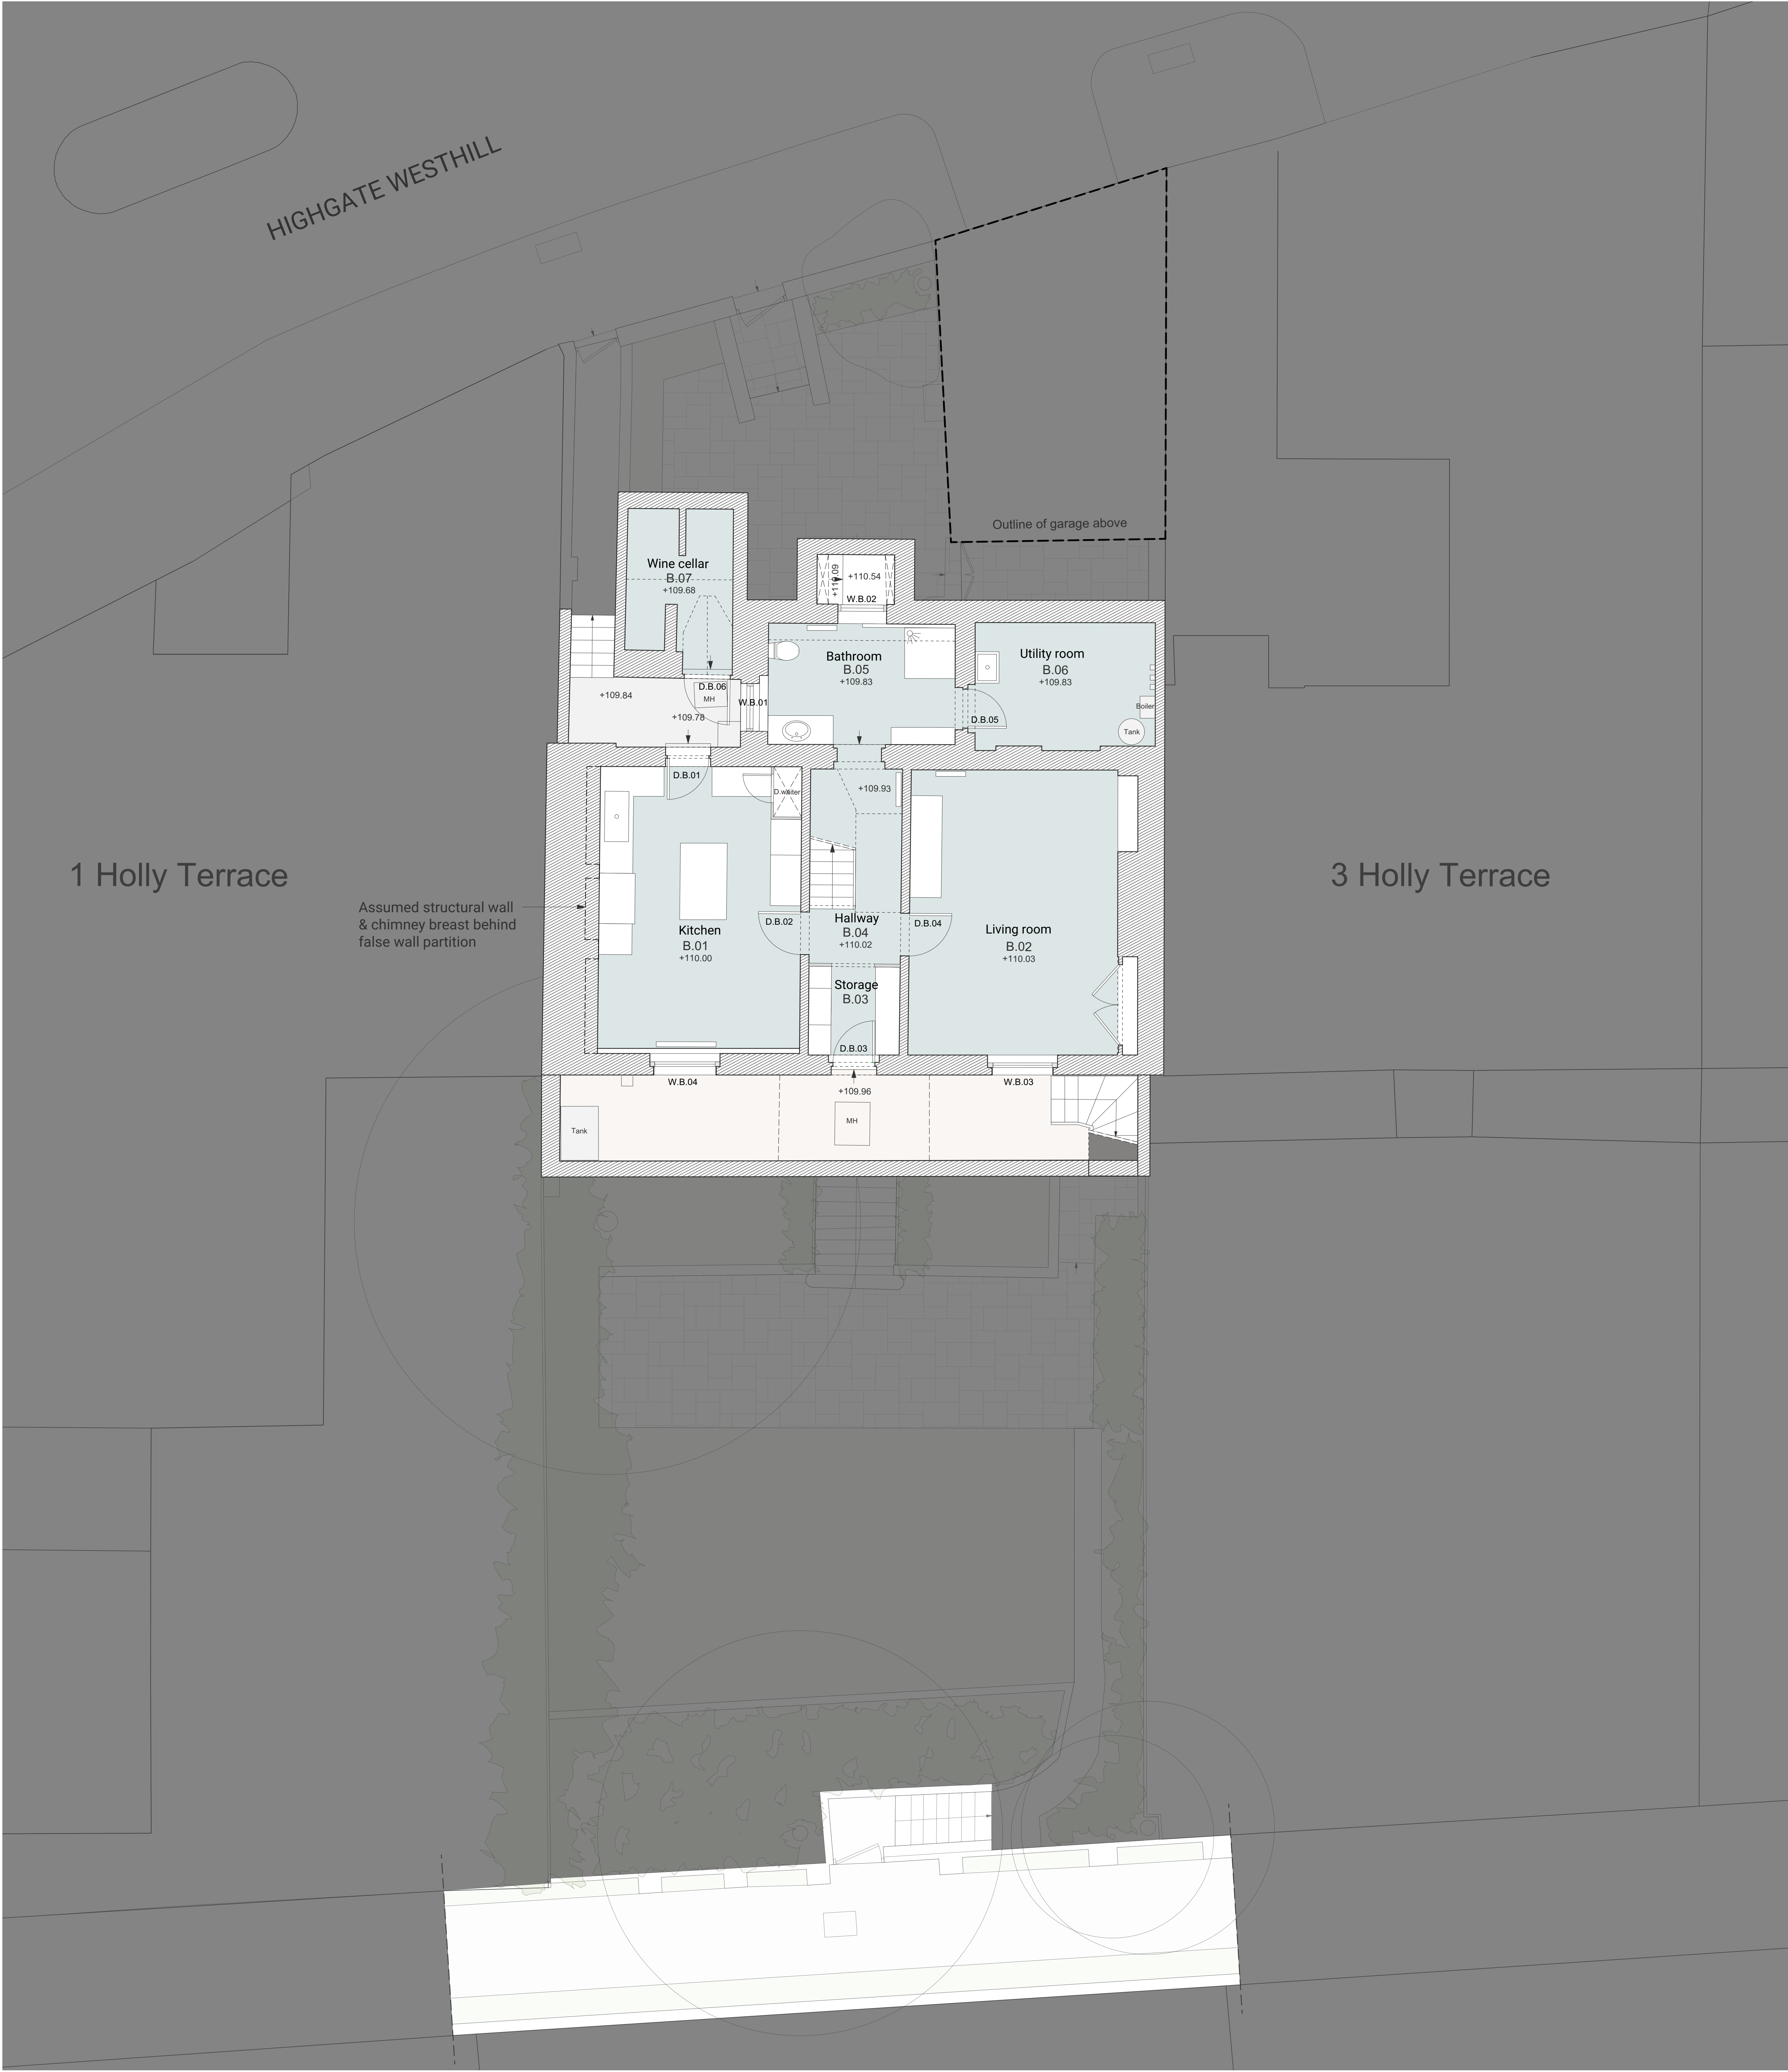

0 0.5 1 2 5m

1. Do not scale from this drawing. Use figured dimensions only.
2. This drawing may not be based on survey drawings and areas are therefore subject to change as part of the general design process and/or the obtention of a survey drawing study.

Legend:

- Internal space
- Existing fabric

Rev.	Date	Description
-	-/-/-	-

Pre-application Planning



Holly Terrace
2 Holly Terrace, London, N6 6LX

PROJECT NO.	DWG NO.	REV.
_22269	DR_099	-

TITLE
Existing Basement Floor plan

DATE	SCALE
24/10/2022	1:50@ A0 / 1:100@ A2

Alistair Downie Ltd., Home ground, Glebe Farm, Great Rissington, Cheltenham, Gloucestershire, GL54 2LH
T: +44 (0)1273 154540 E: studio@alastairdownie.com W: www.alastairdownie.com
All sizes in millimetres unless otherwise stated. Do not scale this drawing. © Alistair Downie Ltd., 2019.