


0 0.5 1 2 5m

- 1. Do not scale from this drawing. Use figured dimensions only.
- 2. This drawing may not be based on survey drawings and areas are therefore subject to change as part of the general design process and/or the obtention of a survey drawing study.

**Legend:**

- Internal space
- Existing fabric

Rev.	Date	Description
-	-/-/-	-

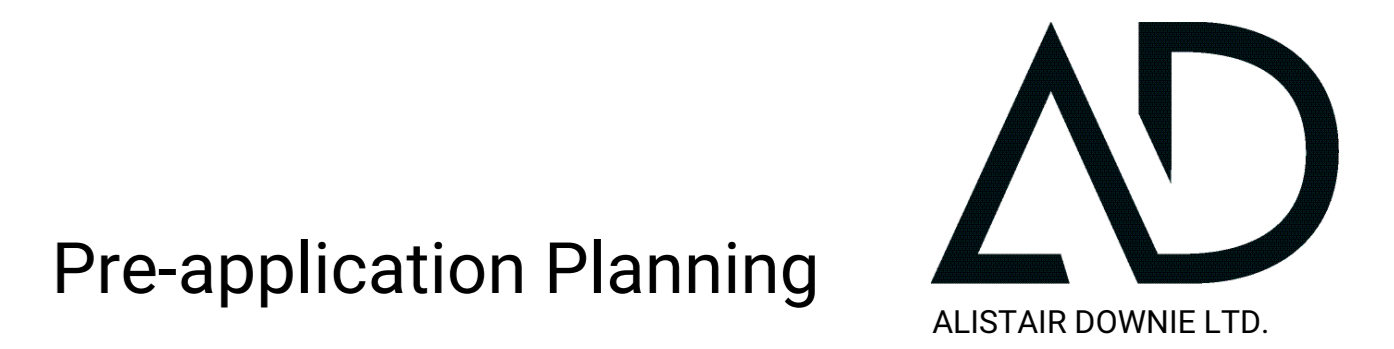

Pre-application Planning

**Holly Terrace**  
2 Holly Terrace, London, N6 6LX

PROJECT NO. 22269      DWG NO. DR\_0102      REV. -

TITLE  
Existing Second Floor plan

DATE 24/10/2022      SCALE 1:50@ A0 / 1:100@ A2

Alstair Downie Ltd., Home ground, Giebe Farm, Great Rissington, Cheltenham, Gloucestershire, GL54 2LH  
T: +44 (0)1292 154540 E: info@alstairdownie.com W: www.alstairdownie.com  
All sizes in millimetres unless otherwise stated. Do not scale this drawing. © Alstair Downie Ltd., 2019.