



1 GROUND FLOOR PLAN - EXISTING_
SCALE 1:100 @ A3

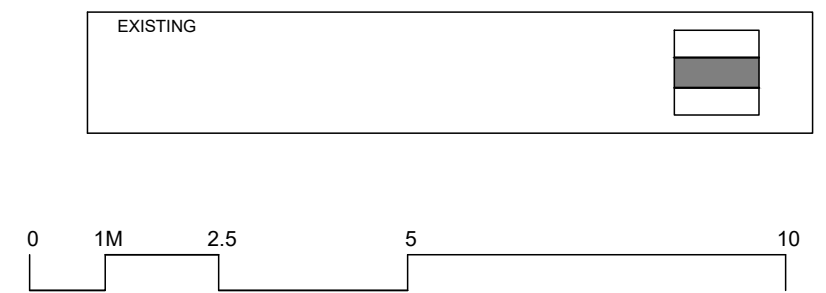

 TWINNING DESIGN LLP 330 West End Lane London NW6 1LN T: +44 (0) 20 7431 9550 E: studio@twinningdesign.com W: twinningdesign.com	Revisions	Date	Project	Client	Contractors must verify all dimensions on site before any works are commenced. This drawing remains the property of TWINNING DESIGN LLP and may not be reproduced in any way without prior consent.						
	A	Issued for comments	09.12.22	GAB							
				Area		Issue	PLANNING				
			Description		Project No.	Date	Scale	Drawing No.	CAD File No.	Revision	Drawn by
			EXISTING GROUND FLOOR PLAN		2112~GBR		1:100@A3	GA-EX-PL-01	-	A	EC