

[illegible]

PROJECT STATUS			
ARCH DRAWINGS			
PROJECT			
33 GOODGE STREET			
TITLE			
PRE EXISTING & EXISTING GROUND FLOOR PLANS			
CLIENT			
DRAWN BY ME	CHECKED BY ZC	DATE 30-11-2022	SCALE (@A2) 1 : 50
DRAWING NUMBER		UK2162-H1-D-A-101	
PROJECT NUMBER UK2162	BUILDING CODE VA	PHASE	REVISION

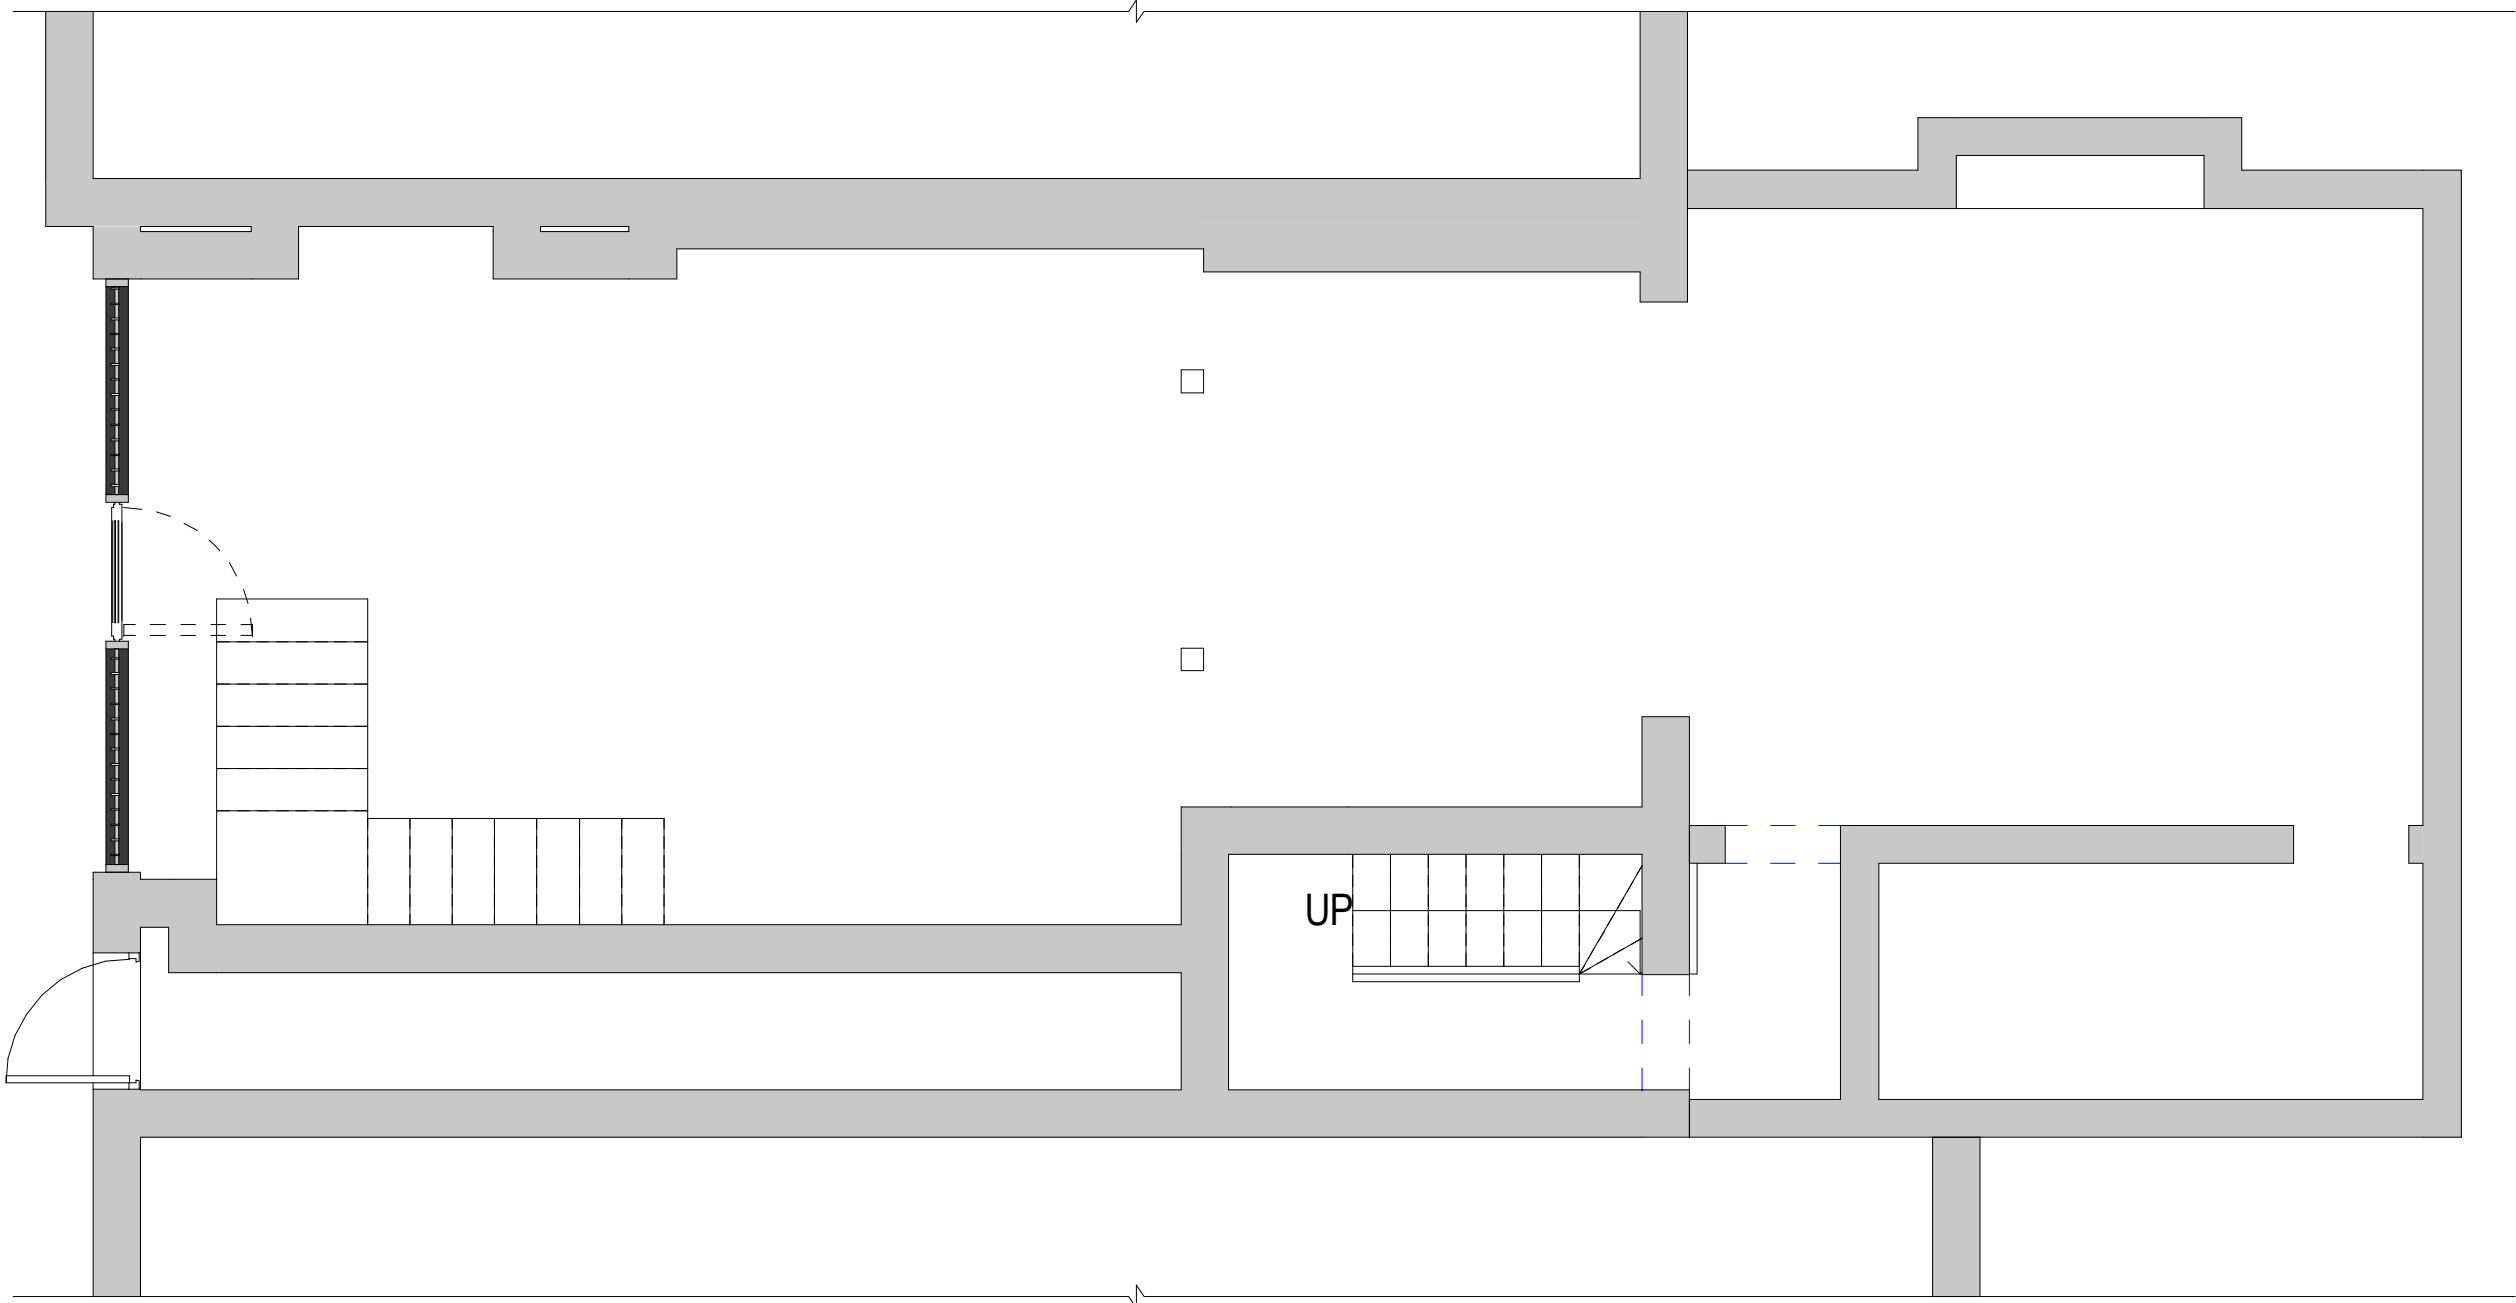

2 1. PRE EXISTING GROUND FLOOR
1:50

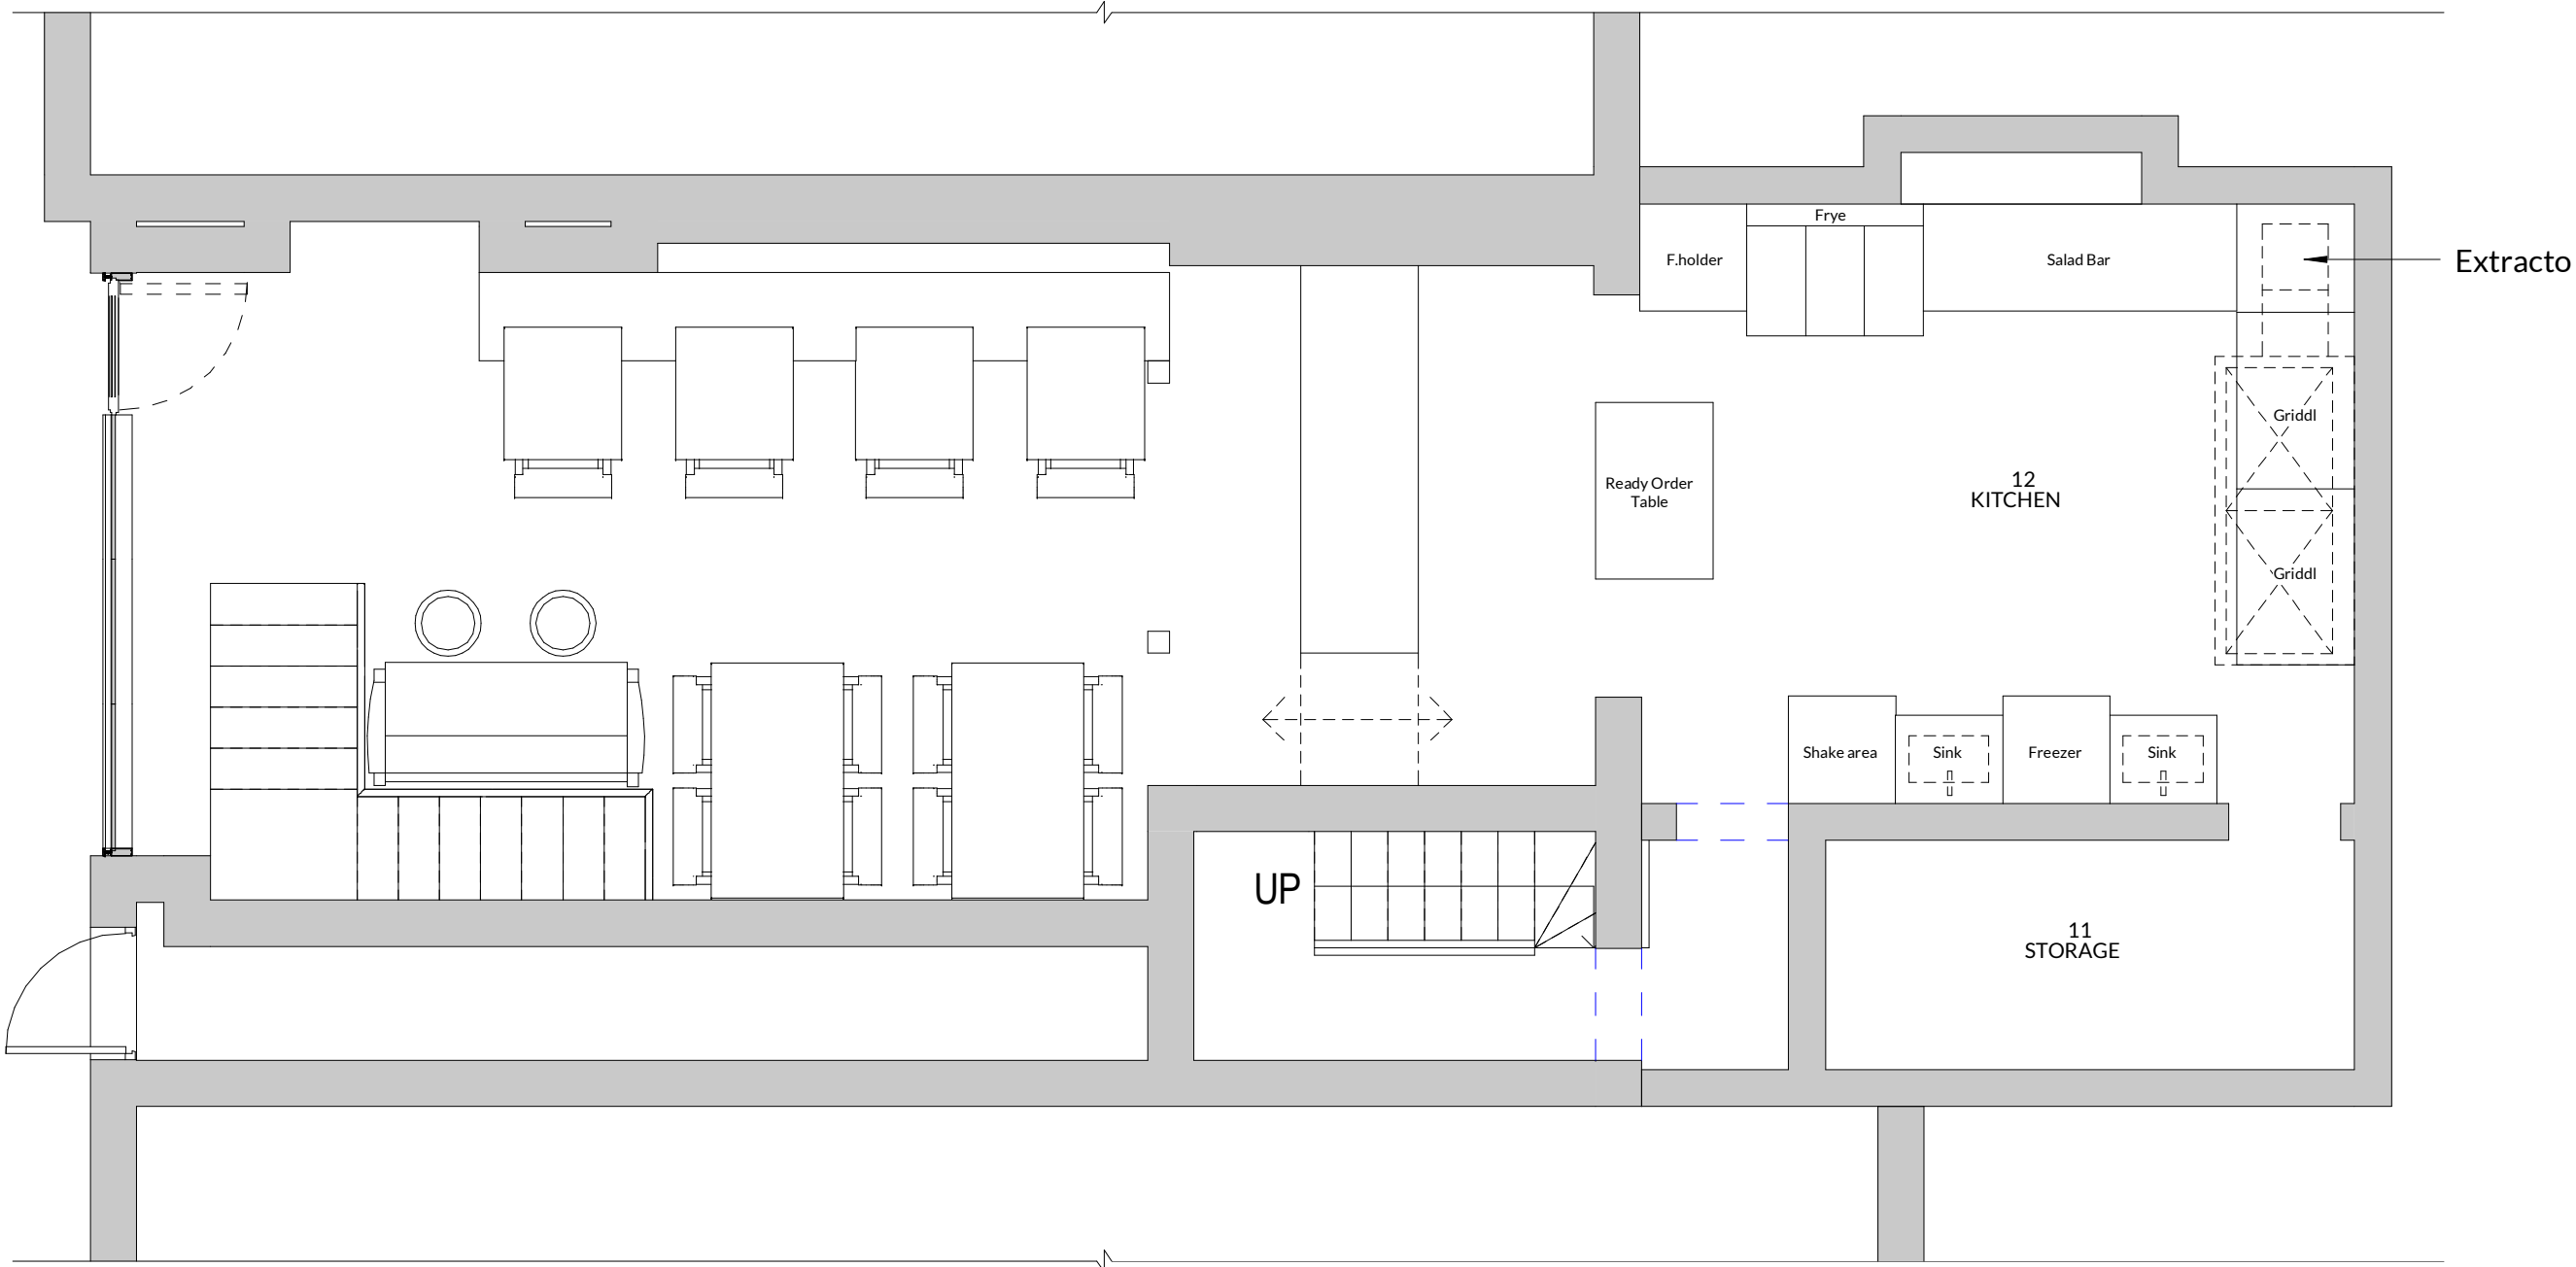

1. EXISTING GROUND FLOOR
1:50