



0 1 2 3 4 5 10

GRAPHIC SCALE: 1:50

GRAPHIC SCALE: 1:100				
PROJECT STATUS				
ARCH DRAWINGS				
PROJECT				
33 GOODGE STREET				
TITLE				
PRE EXISTING & EXISTING BASEMENT FLOOR PLANS				
CLIENT				
DRAWN BY Author		CHECKED BY Checker	DATE 30-11-2022	SCALE (@A2) 1 : 50
DRAWING NUMBER			UK2162-H1-D-A-102	
DRAWING NUMBER UK2162	BUILDING CODE VA		PHASE	REVISION

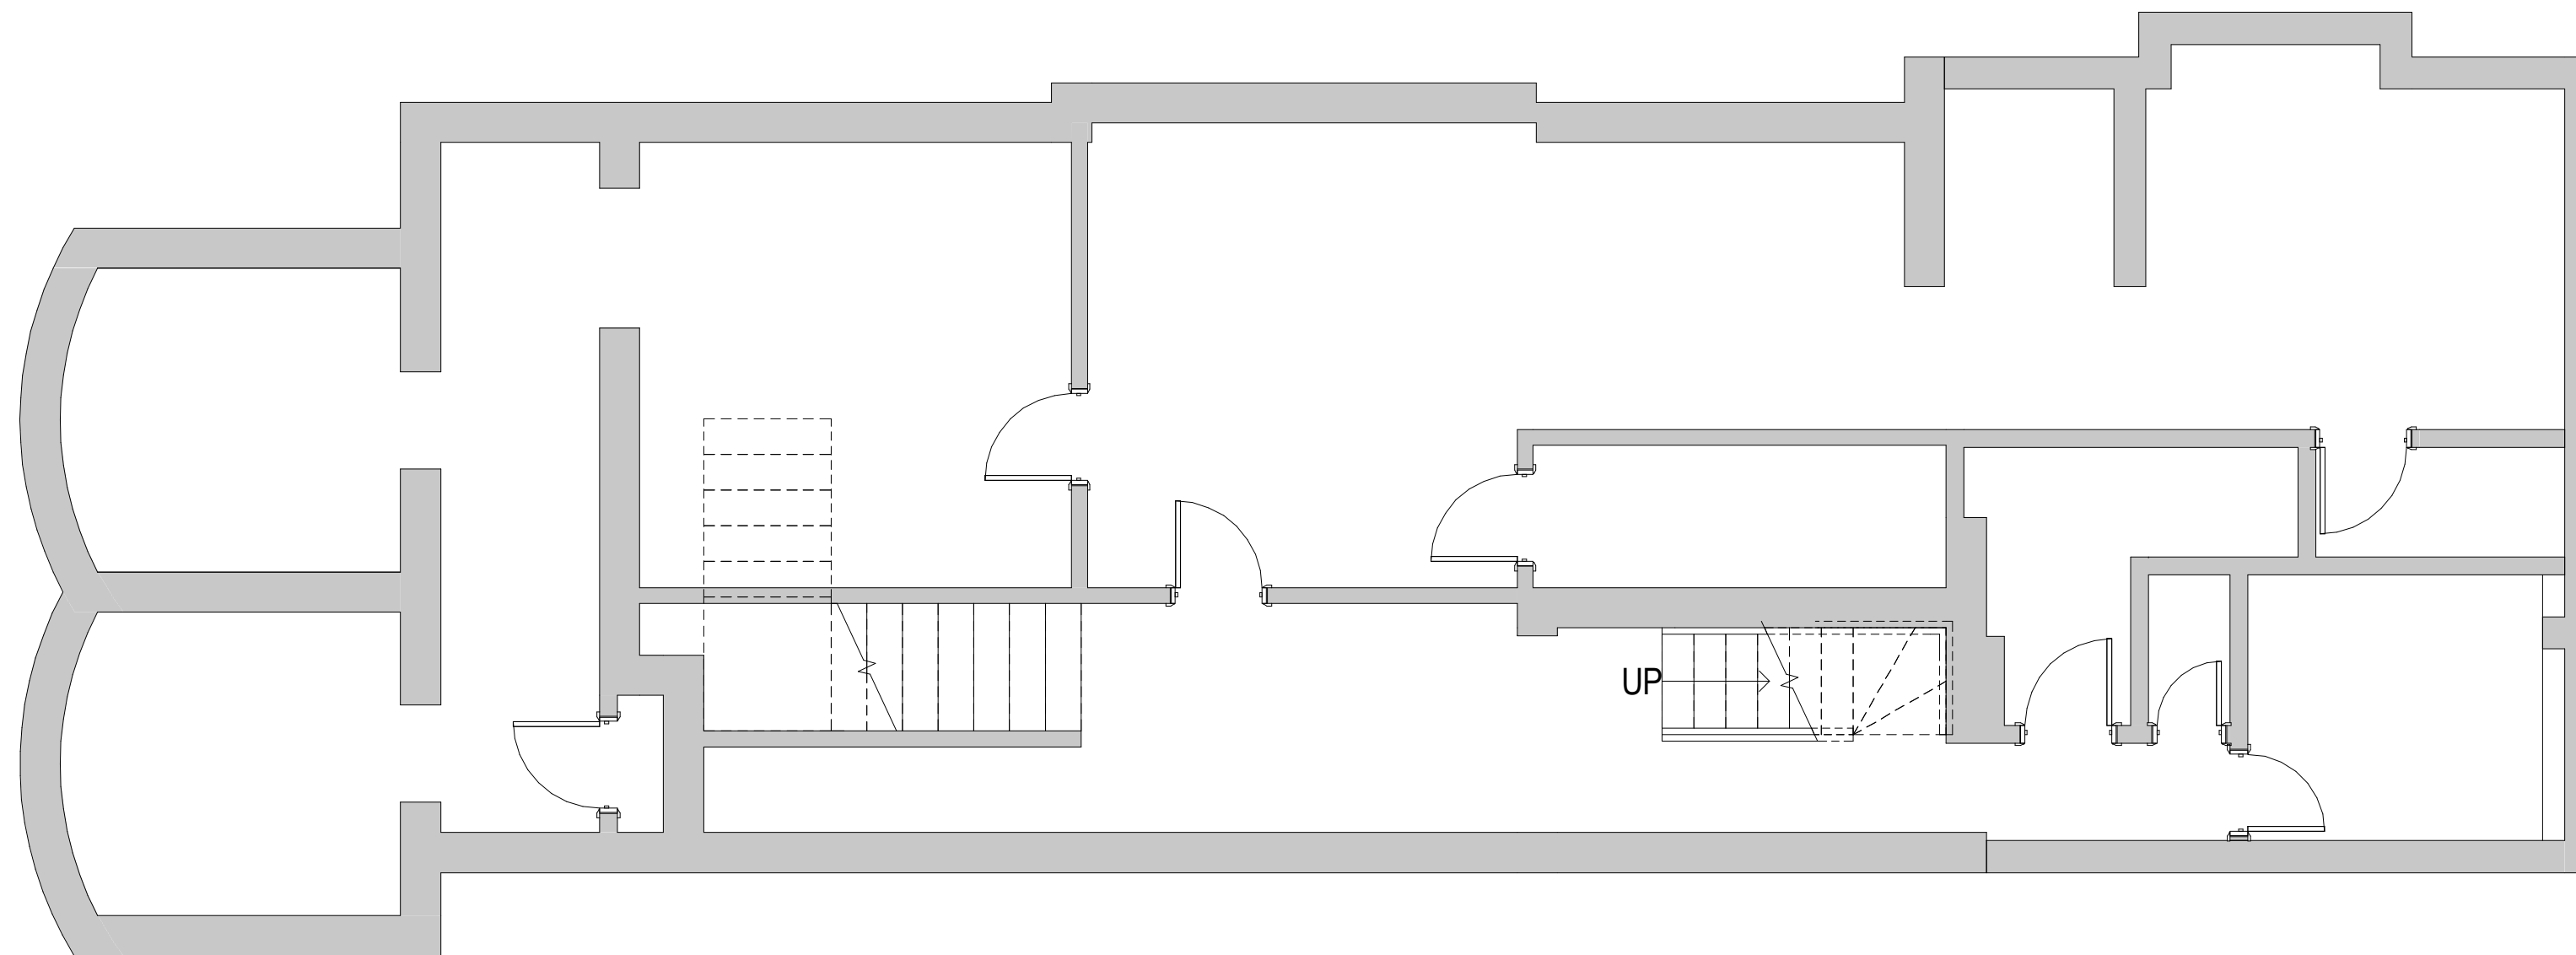

2 0. PRE EXISTING BASEMENT
1:50

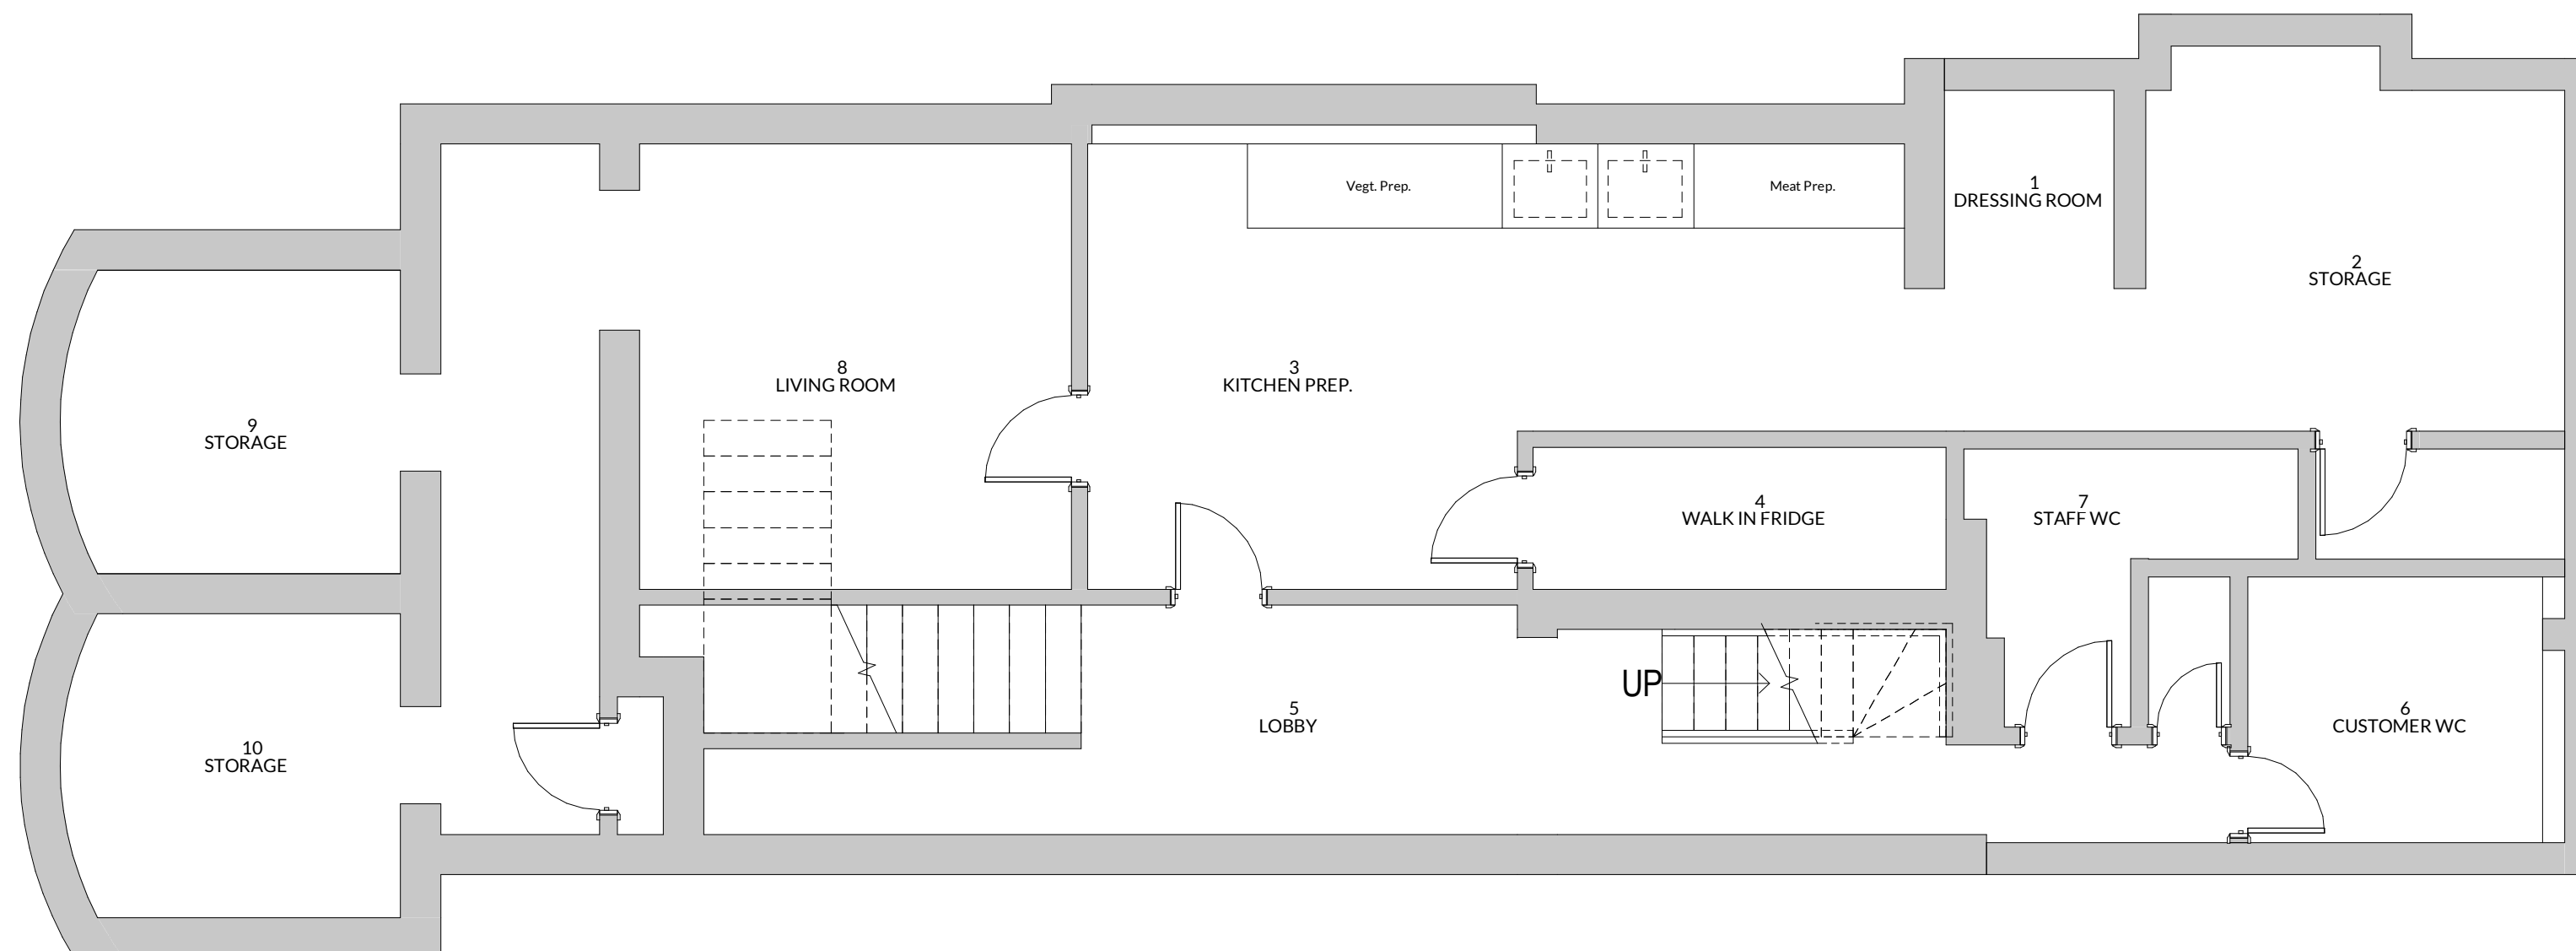

1 0. EXISTING BASEMENT
1:50