

15 Crediton Hill, London, NW6 1HS




[BrobyDNA]

Phone UK: +44 7979941113
Phone DK: +45 41119158
Email: info@BrobyDNA.com


Project Title: 15 Crediton Hill
Date: 13/11/2022

Detail: Location Plan
Drawing No.: CH_EX_LP_RevB_FG1

This drawing is the property of Max Broby and BrobyDNA LTD.
Copyright is reserved and this drawing is issued on the condition that it is not copied, reproduced, retained or disclosed to any unauthorised person, either wholly or in part, without our consent. Do not scale from this drawing, check all dimensions on site.

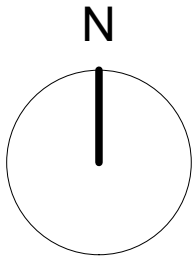

15 Crediton Hill, London, NW6 1HS

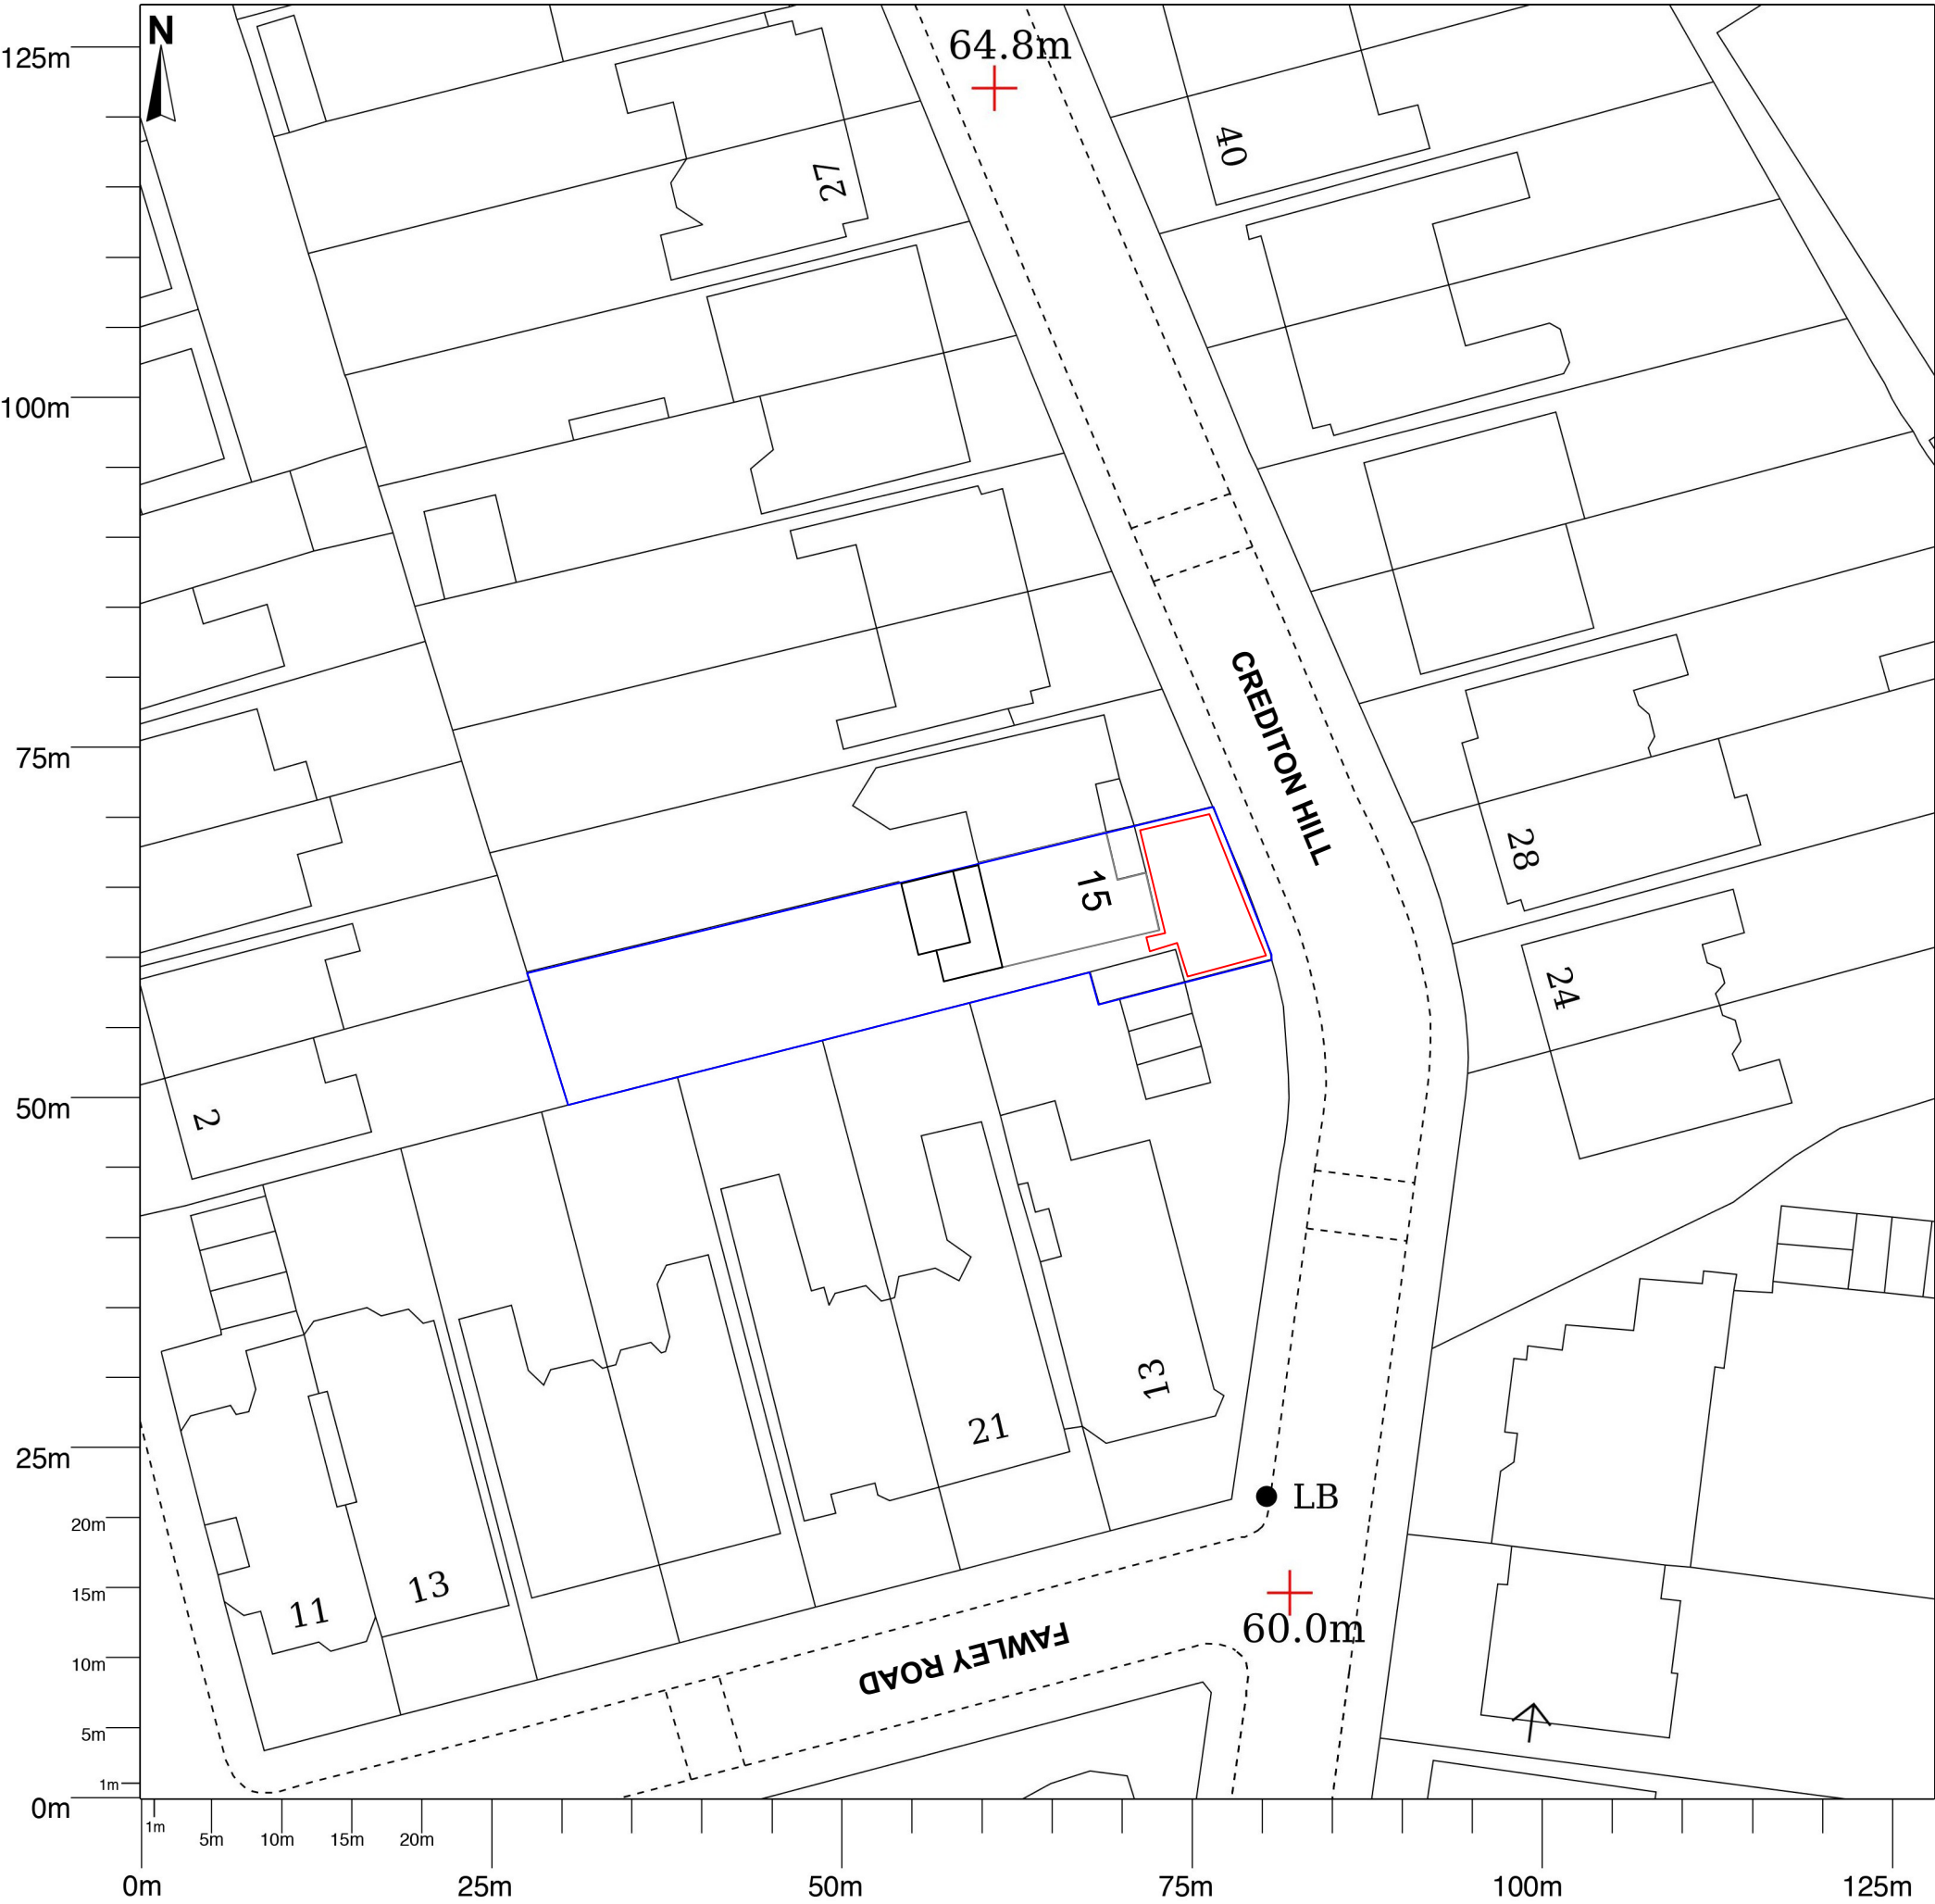

[BrobyDNA]

Phone UK: +44 7979941113
Phone DK: +45 41119158
Email: info@BrobyDNA.com

Project Title: 15 Crediton Hill



Date: 13/11/2022

Detail: Block Plan

Drawing No.: CH_PP_BP_RevB_FG1

This drawing is the property of Max Broby and BrobyDNA LTD.
Copyright is reserved and this drawing is issued on the condition that it is not copied, reproduced, retained or disclosed to any unauthorised person, either wholly or in part, without our consent. Do not scale from this drawing, check all dimensions on site.

15 Crediton Hill_Existing_FG1

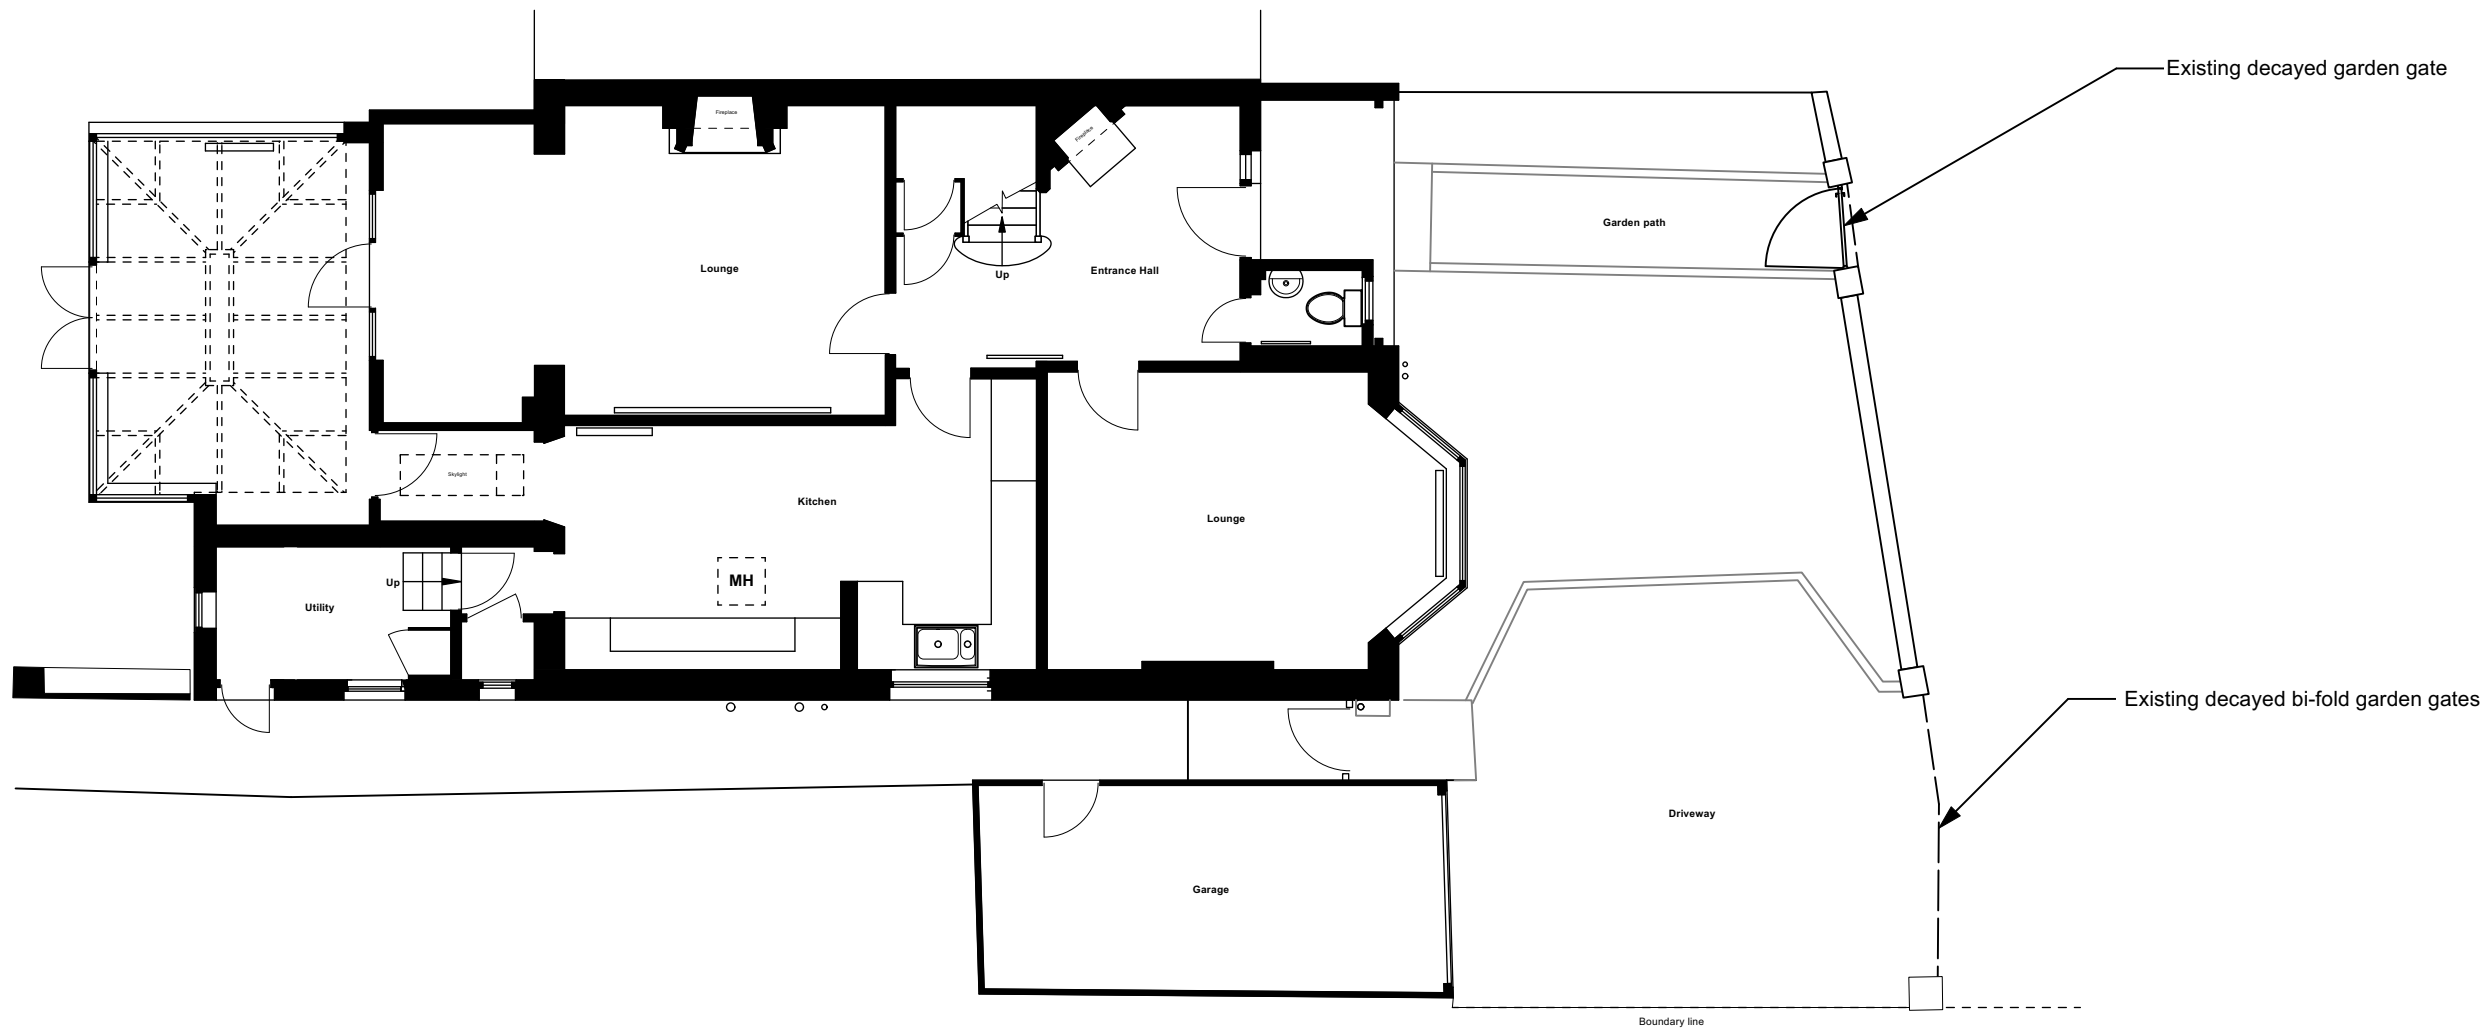 

[BrobyDNA]

Phone UK: +44 7979941113
Phone DK: +45 41119158
Email: info@BrobyDNA.com

Project Title: 15 Crediton Hill
Date: 14/10/2022


Detail: Existing Ground Floor Plan
Drawing No.: CH_EX_GA_GF_RevA_FG1

Issue/Revision: 01/Rev A
CAD File:

Drawn By: MXB
Scale: 1:100 @ A3

This drawing is the property of Max Broby and BrobyDNA LTD. Copyright is reserved and this drawing is issued on the condition that it is not copied, reproduced, retained or disclosed to any unauthorised person, either wholly or in part, without our consent. Do not scale from this drawing, check all dimensions on site.

15 Crediton Hill Proposed FG1

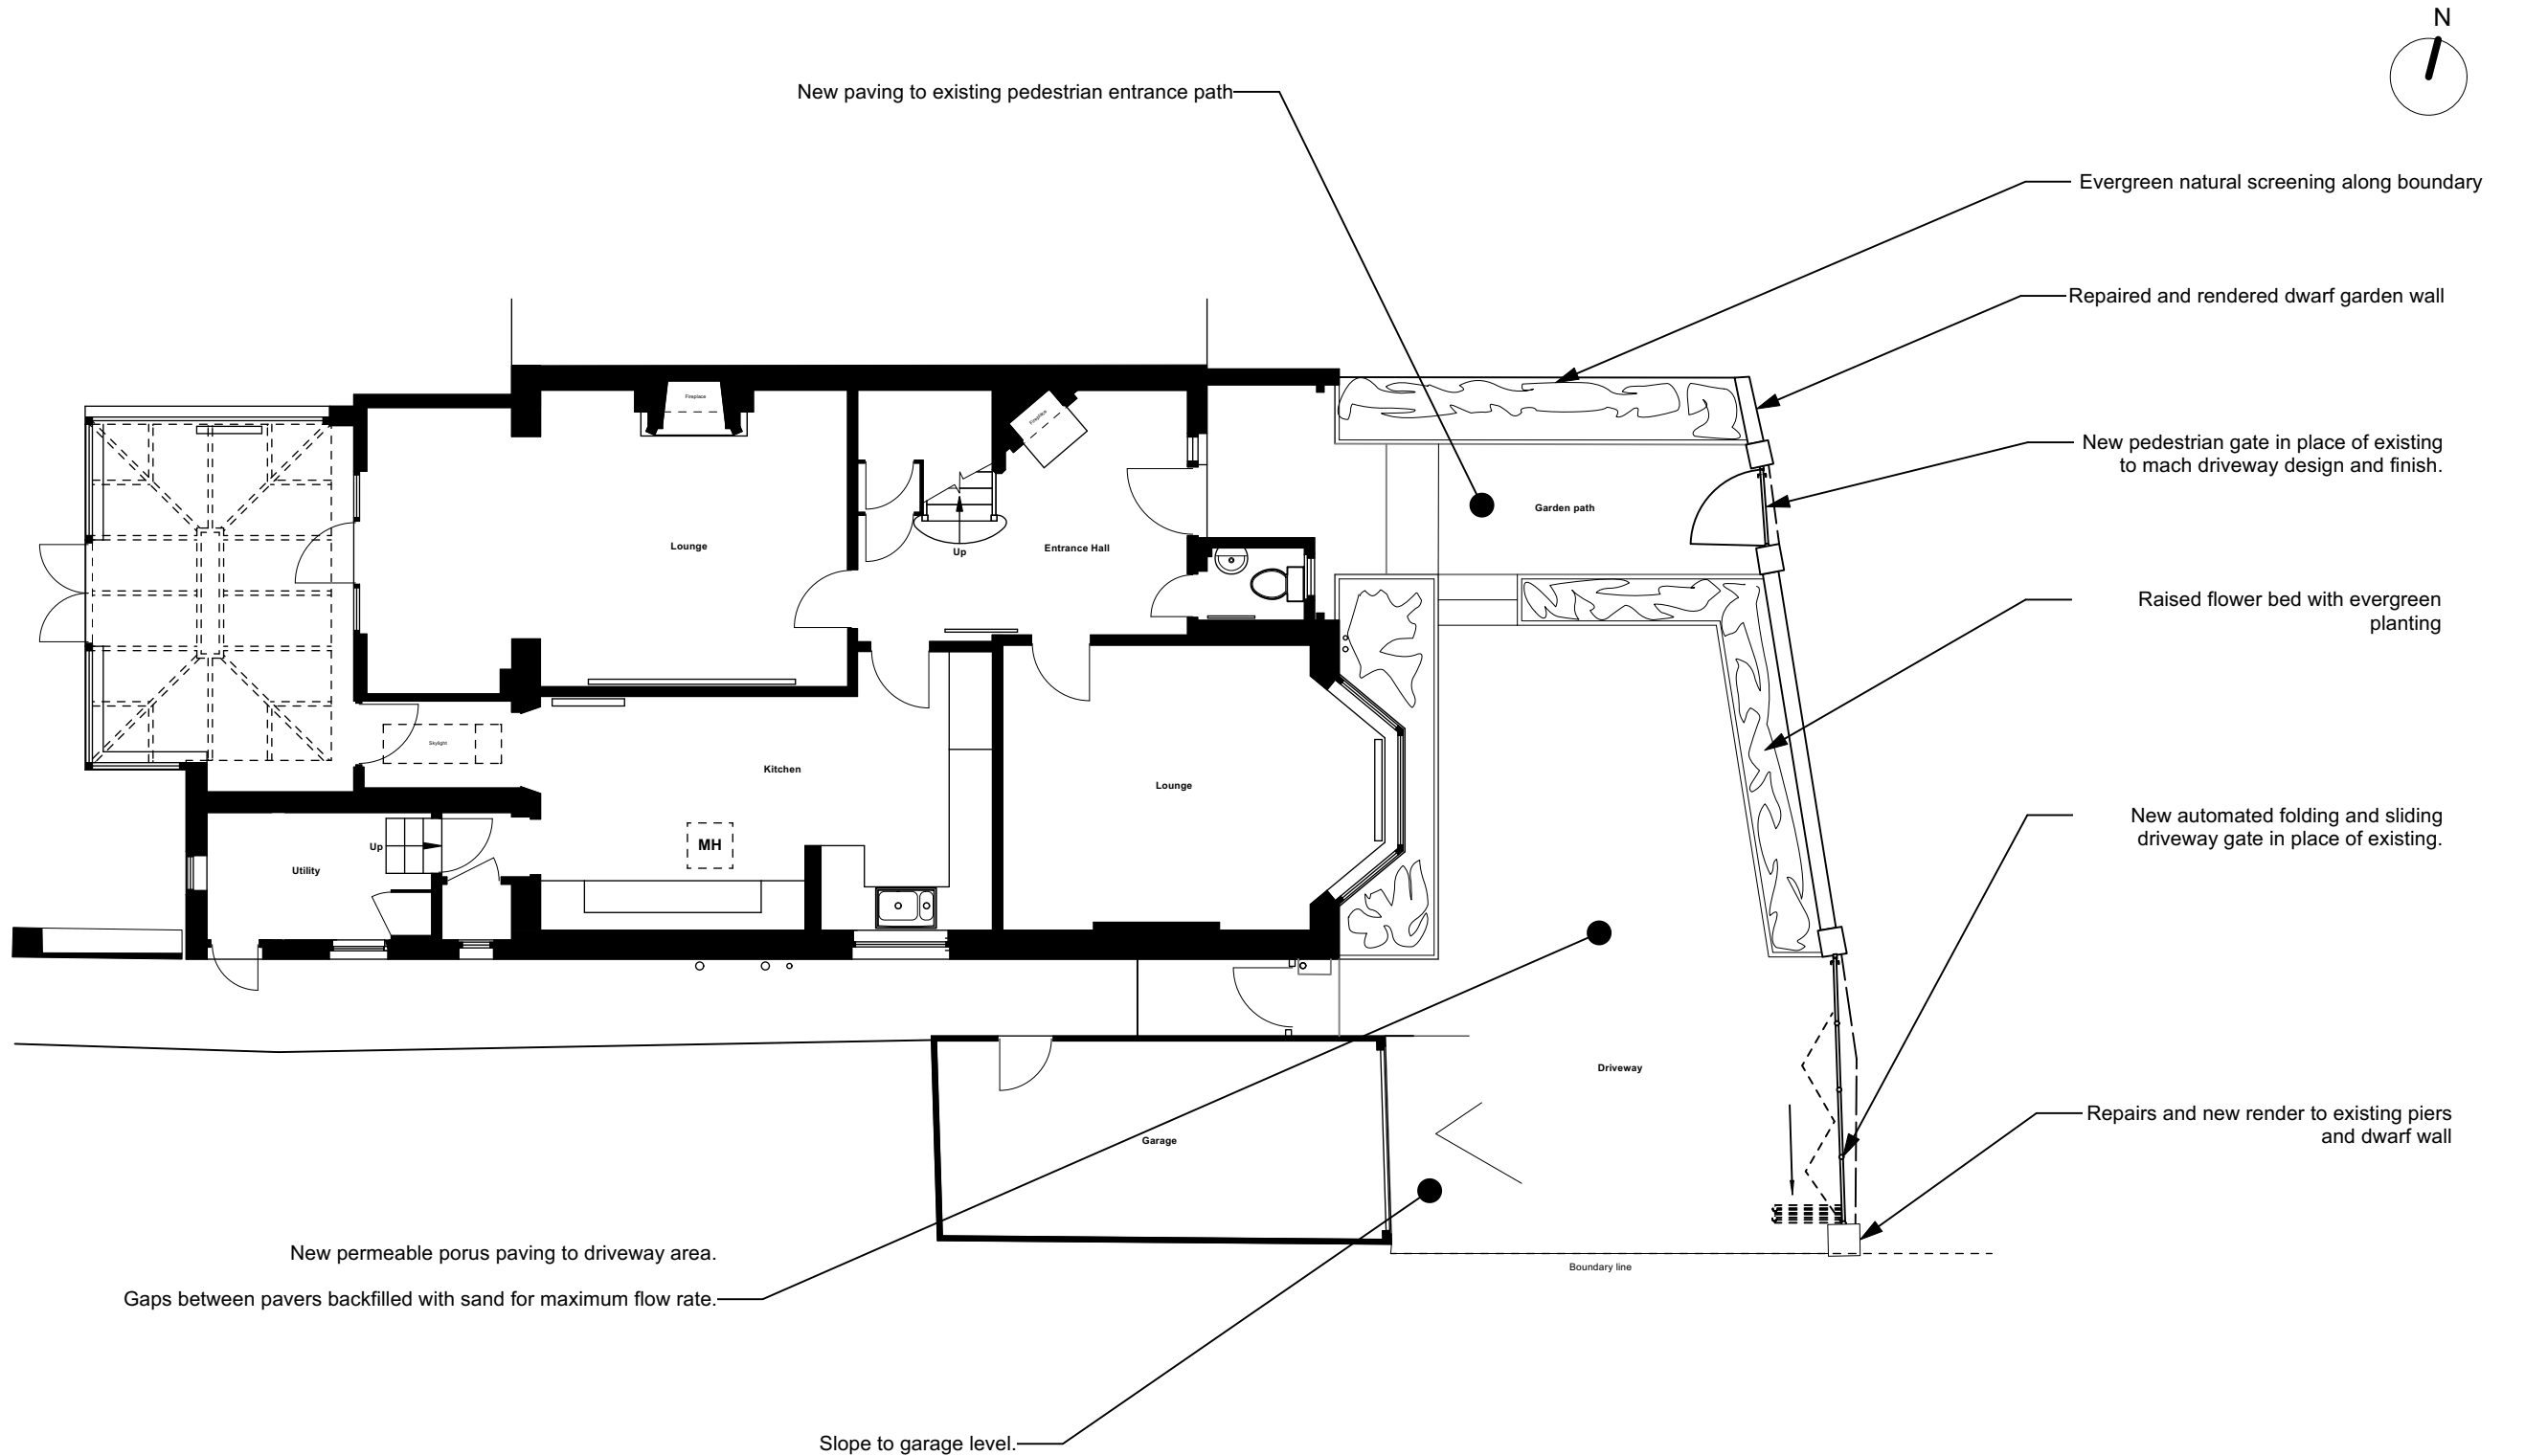

[BrobyDNA]

Phone UK: +44 7979941113
Phone DK: +45 41119158
Email: info@BrobyDNA.com


Project Title: 15 Crediton Hill
Date: 14/10/2022

Detail: Proposed Ground Floor Plan
Drawing No.: CH_PP_GA_GF_RevA_FG1

Issue/Revision: 01/Rev A
CAD File:

Drawn By: MXB
Scale: 1:100 @ A3

This drawing is the property of Max Broby and BrobyDNA LTD. Copyright is reserved and this drawing is issued on the condition that it is not copied, reproduced, retained or disclosed to any unauthorised person, either wholly or in part, without our consent. Do not scale from this drawing, check all dimensions on site.

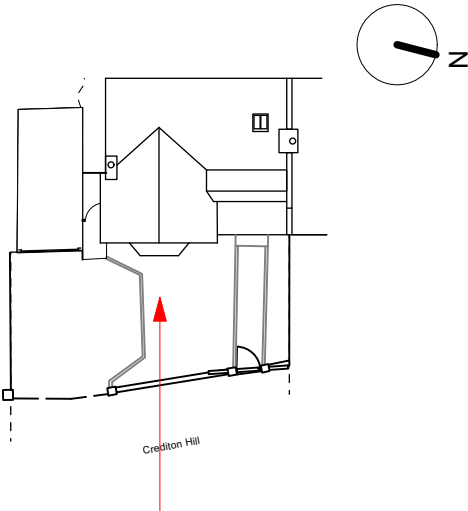

Existing East Elevation_Garden



[BrobyDNA]

Phone UK: +44 7979941113
Phone DK: +45 41119158
Email: info@BrobyDNA.com

Project Title: 15 Crediton Hill
Date: 16/10/2022

Detail: Existing East Elevation Garden
Drawing No.: CH_EX_GE_East_G_RevA_FG1

Issue/Revision: 01/Rev A
CAD File:

Drawn By: MXB
Scale: 1:100 @ A3

This drawing is the property of Max Broby and BrobyDNA LTD. Copyright is reserved and this drawing is issued on the condition that it is not copied, reproduced, retained or disclosed to any unauthorised person, either wholly or in part, without our consent. Do not scale from this drawing, check all dimensions on site.

15 Crediton Hill_Proposed_FG1



[BrobyDNA]

Phone UK: +44 7979941113
Phone DK: +45 41119158
Email: info@BrobyDNA.com



Project Title: 15 Crediton Hill
Date: 16/10/2022

Detail: Proposed East Elevation Garden
Drawing No.: CH_PP_GE_East_G_RevA_FG1

Issue/Revision: 01/Rev A
CAD File:

Drawn By: MXB
Scale: 1:100 @ A3

This drawing is the property of Max Broby and BrobyDNA LTD.
Copyright is reserved and this drawing is issued on the condition that it is not copied, reproduced, retained or disclosed to any unauthorised person, either wholly or in part, without our consent. Do not scale from this drawing, check all dimensions on site.

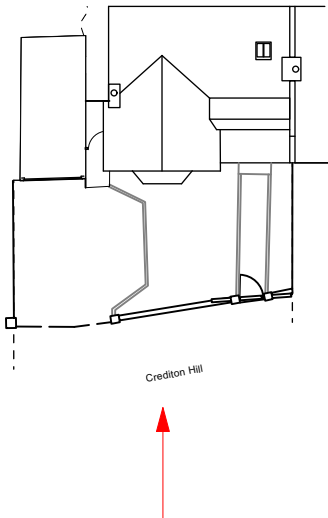 

Existing East Elevation_Street



[BrobyDNA]

Phone UK: +44 7979941113
Phone DK: +45 41119158
Email: info@BrobyDNA.com

Project Title: 15 Crediton Hill
Date: 16/10/2022



Detail: Existing East Elevation Garden
Drawing No.: CH_EX_GE_East_S_RevA_FG1

Issue/Revision: 01/Rev A
CAD File:

Drawn By: MXB
Scale: 1:100 @ A3

This drawing is the property of Max Broby and BrobyDNA LTD. Copyright is reserved and this drawing is issued on the condition that it is not copied, reproduced, retained or disclosed to any unauthorised person, either wholly or in part, without our consent. Do not scale from this drawing, check all dimensions on site.

15 Crediton Hill_Proposed_FG1

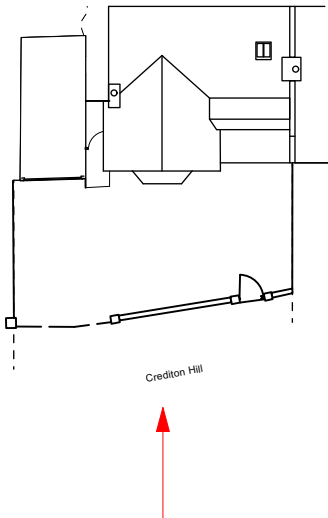 

Proposed East Elevation_Street



[BrobyDNA]

Phone UK: +44 7979941113
Phone DK: +45 41119158
Email: info@BrobyDNA.com

Project Title: 15 Crediton Hill
Date: 16/10/2022


Detail: Proposed East Elevation Garden
Drawing No.: CH_PP_GE_East_S_RevA_FG1

Issue/Revision: 01/Rev A
CAD File:



Drawn By: MXB
Scale: 1:100 @ A3

This drawing is the property of Max Broby and BrobyDNA LTD. Copyright is reserved and this drawing is issued on the condition that it is not copied, reproduced, retained or disclosed to any unauthorised person, either wholly or in part, without our consent. Do not scale from this drawing, check all dimensions on site.


15 Crediton Hill_Existing_FG1

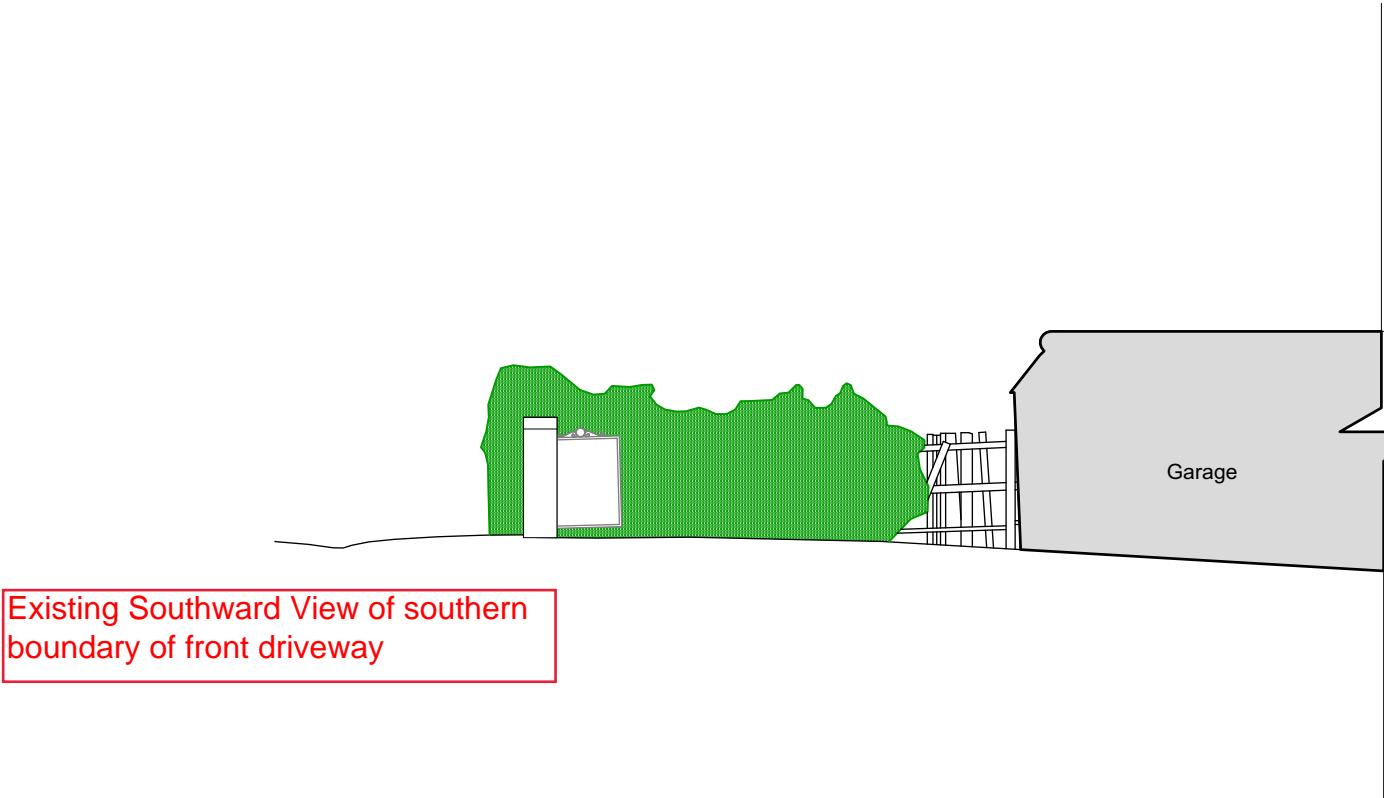

Existing Southward View of southern boundary of front driveway

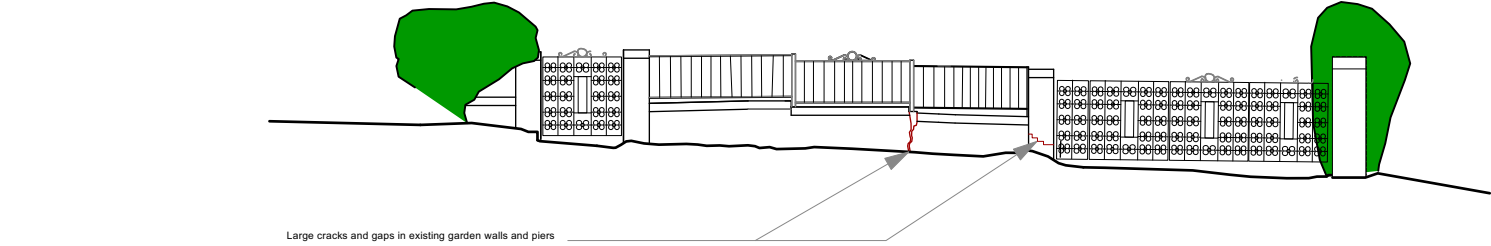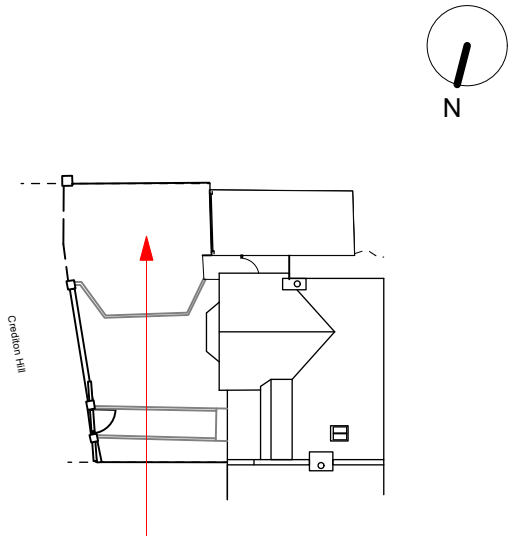

Existing Eastward View of front driveway

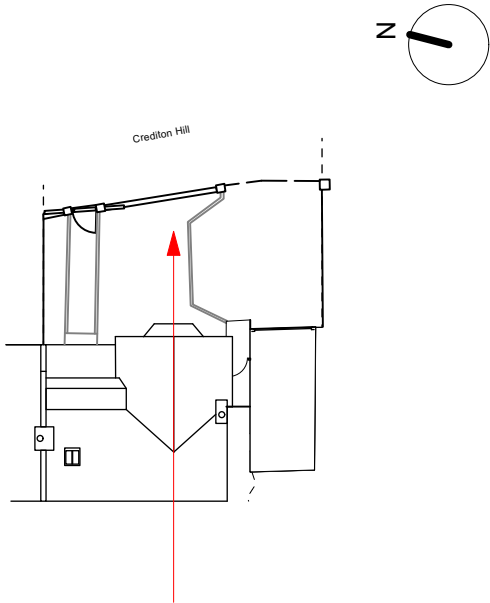

[BrobyDNA]

Phone UK: +44 7979941113
Phone DK: +45 41119158
Email: info@BrobyDNA.com

Project Title: 15 Crediton Hill
Date: 10/10/2022





Detail: Existing Southward and Eastward Section Views
Drawing No.: CH_EX_GE_NW_RevA_FG1

Issue/Revision: 01/Rev A
CAD File:

Drawn By: MXB
Scale: 1:100 @ A3

This drawing is the property of Max Broby and BrobyDNA LTD. Copyright is reserved and this drawing is issued on the condition that it is not copied, reproduced, retained or disclosed to any unauthorised person, either wholly or in part, without our consent. Do not scale from this drawing, check all dimensions on site.

15 Crediton Hill_Proposed_FG1

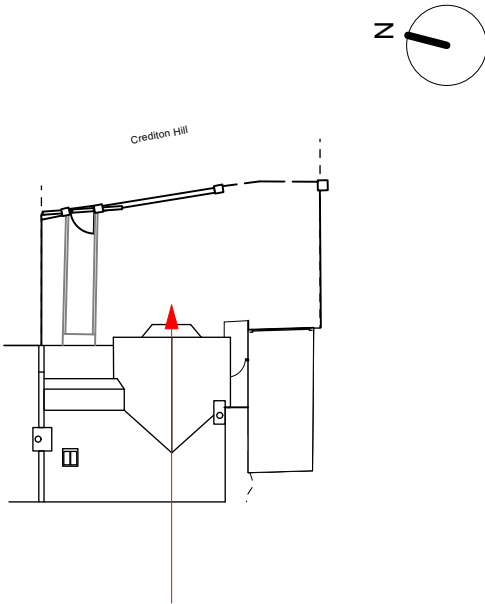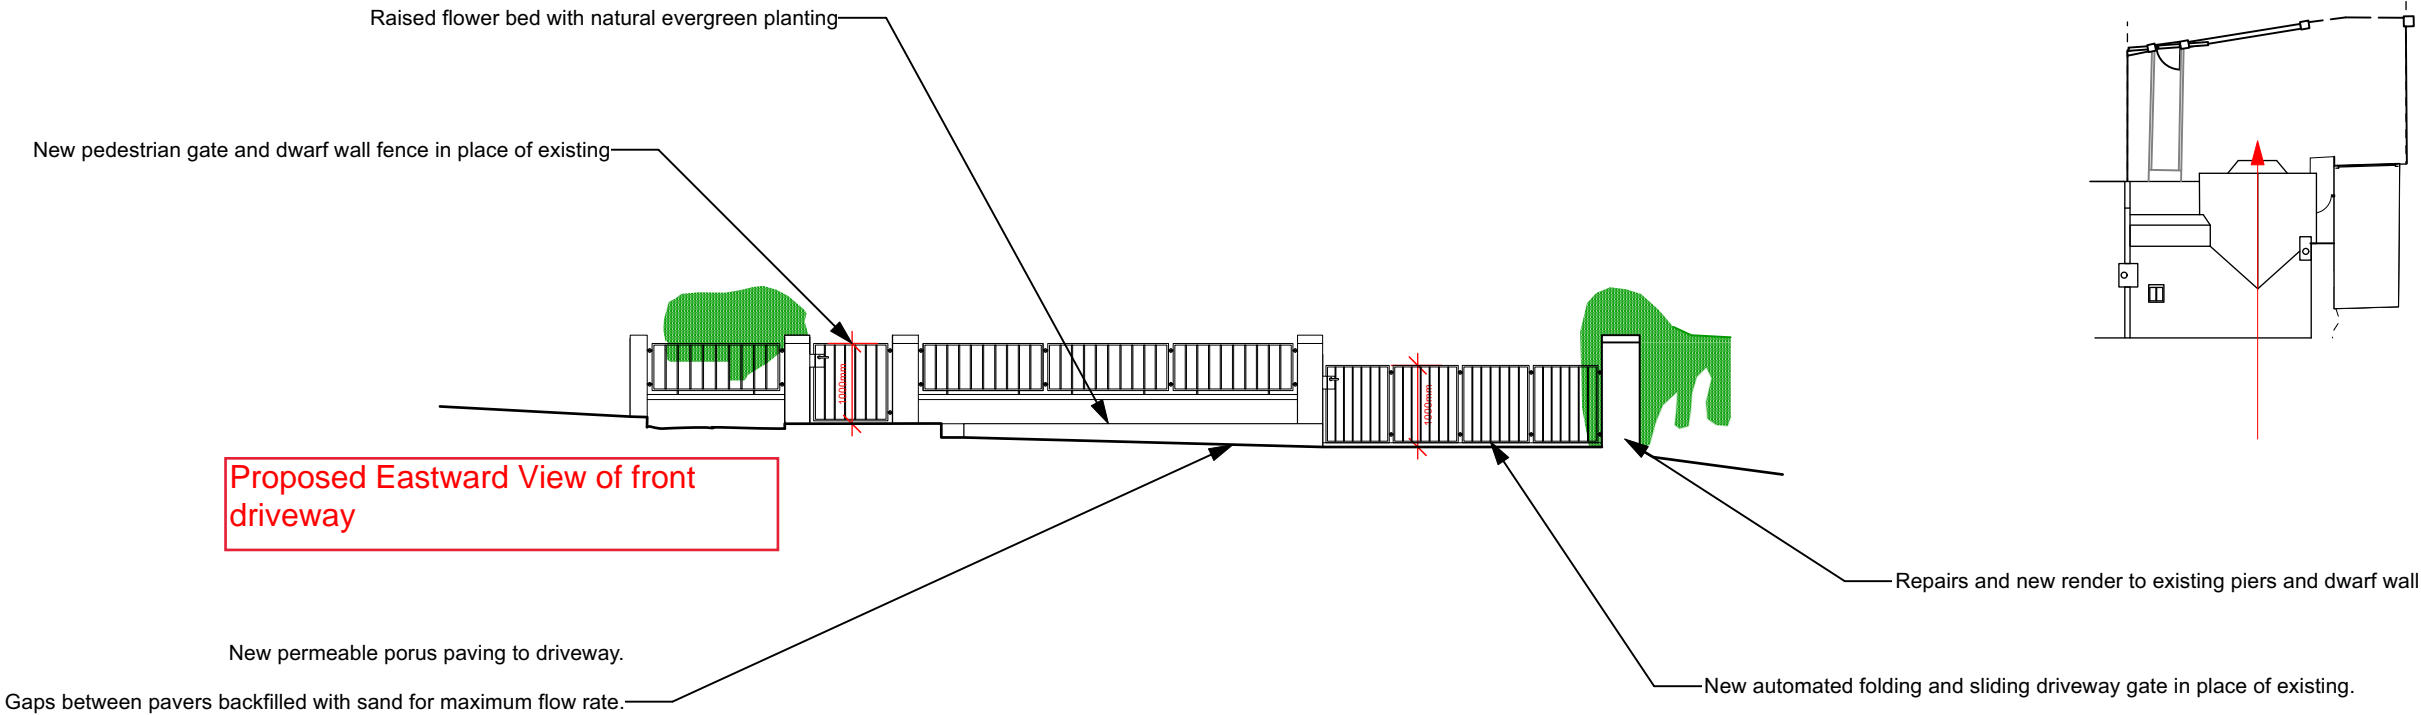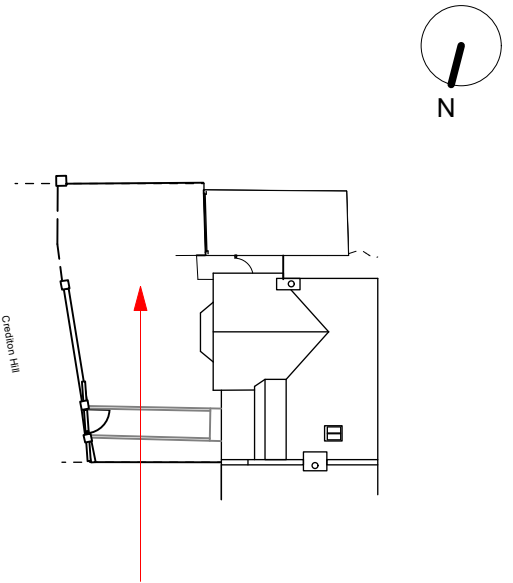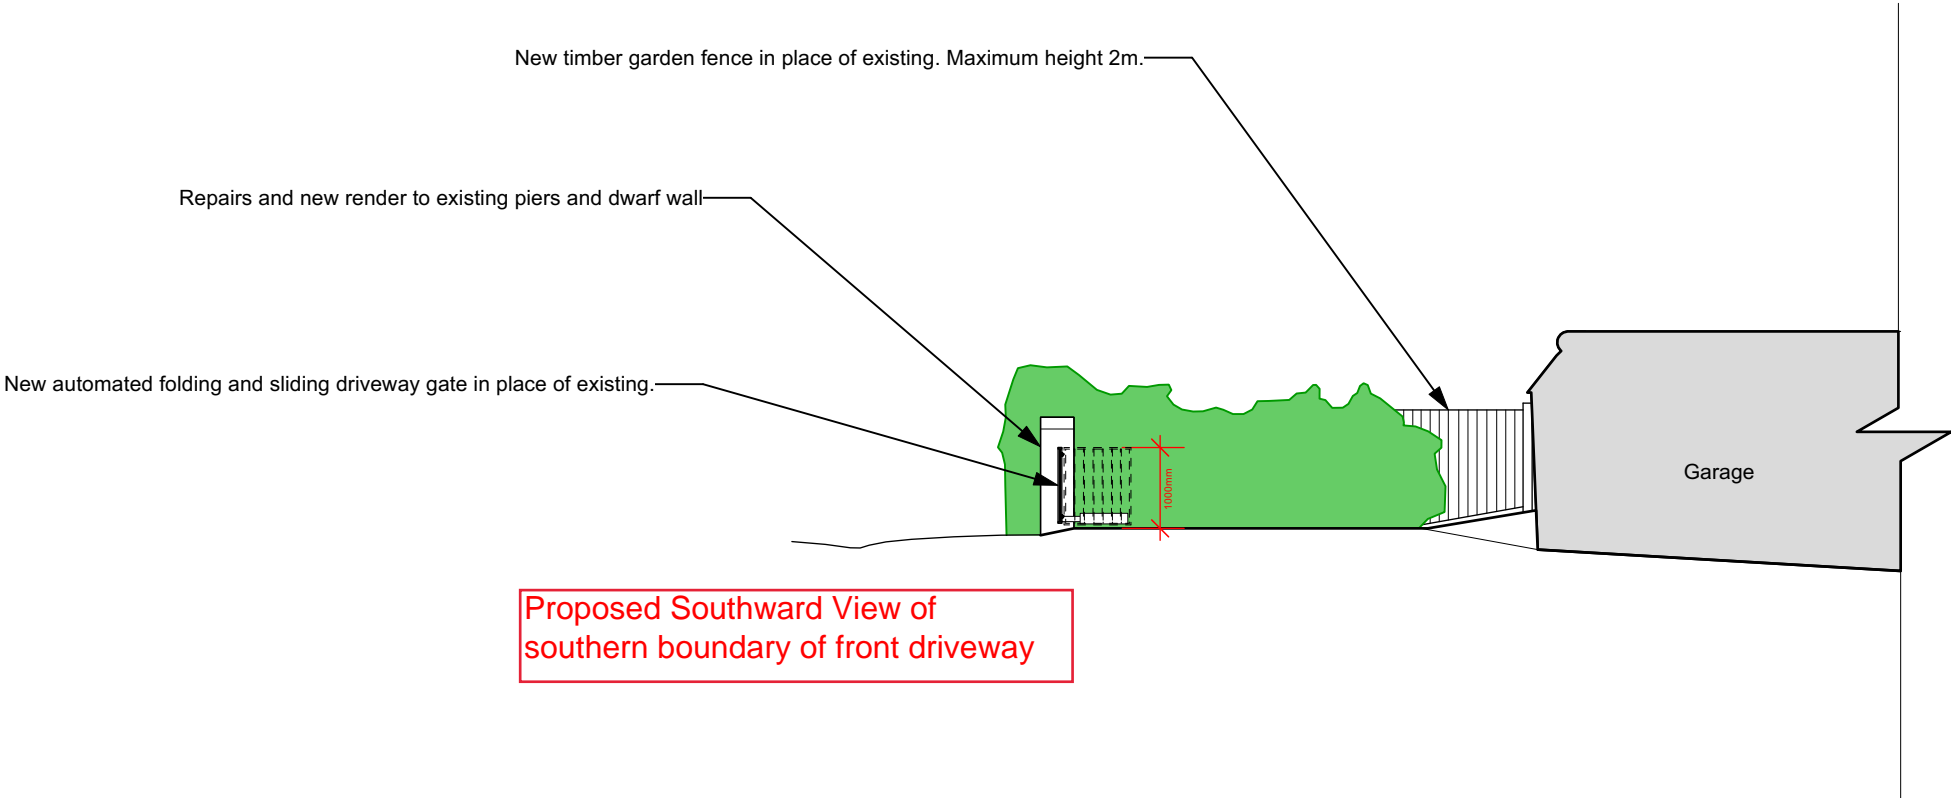

[BrobyDNA]

Phone UK: +44 7979941113
Phone DK: +45 41119158
Email: info@BrobyDNA.com

Project Title: 15 Crediton Hill
Date: 15/11/2022




Detail: Proposed Southward and Eastward Section Views
Drawing No.: CH_PP_GE_N/W_RevA_FG1

Issue/Revision: 01/Rev A
CAD File:

Drawn By: MXB
Scale: 1:100 @ A3

This drawing is the property of Max Broby and BrobyDNA LTD. Copyright is reserved and this drawing is issued on the condition that it is not copied, reproduced, retained or disclosed to any unauthorised person, either wholly or in part, without our consent. Do not scale from this drawing, check all dimensions on site.

15 Crediton Hill_Existing_FG1

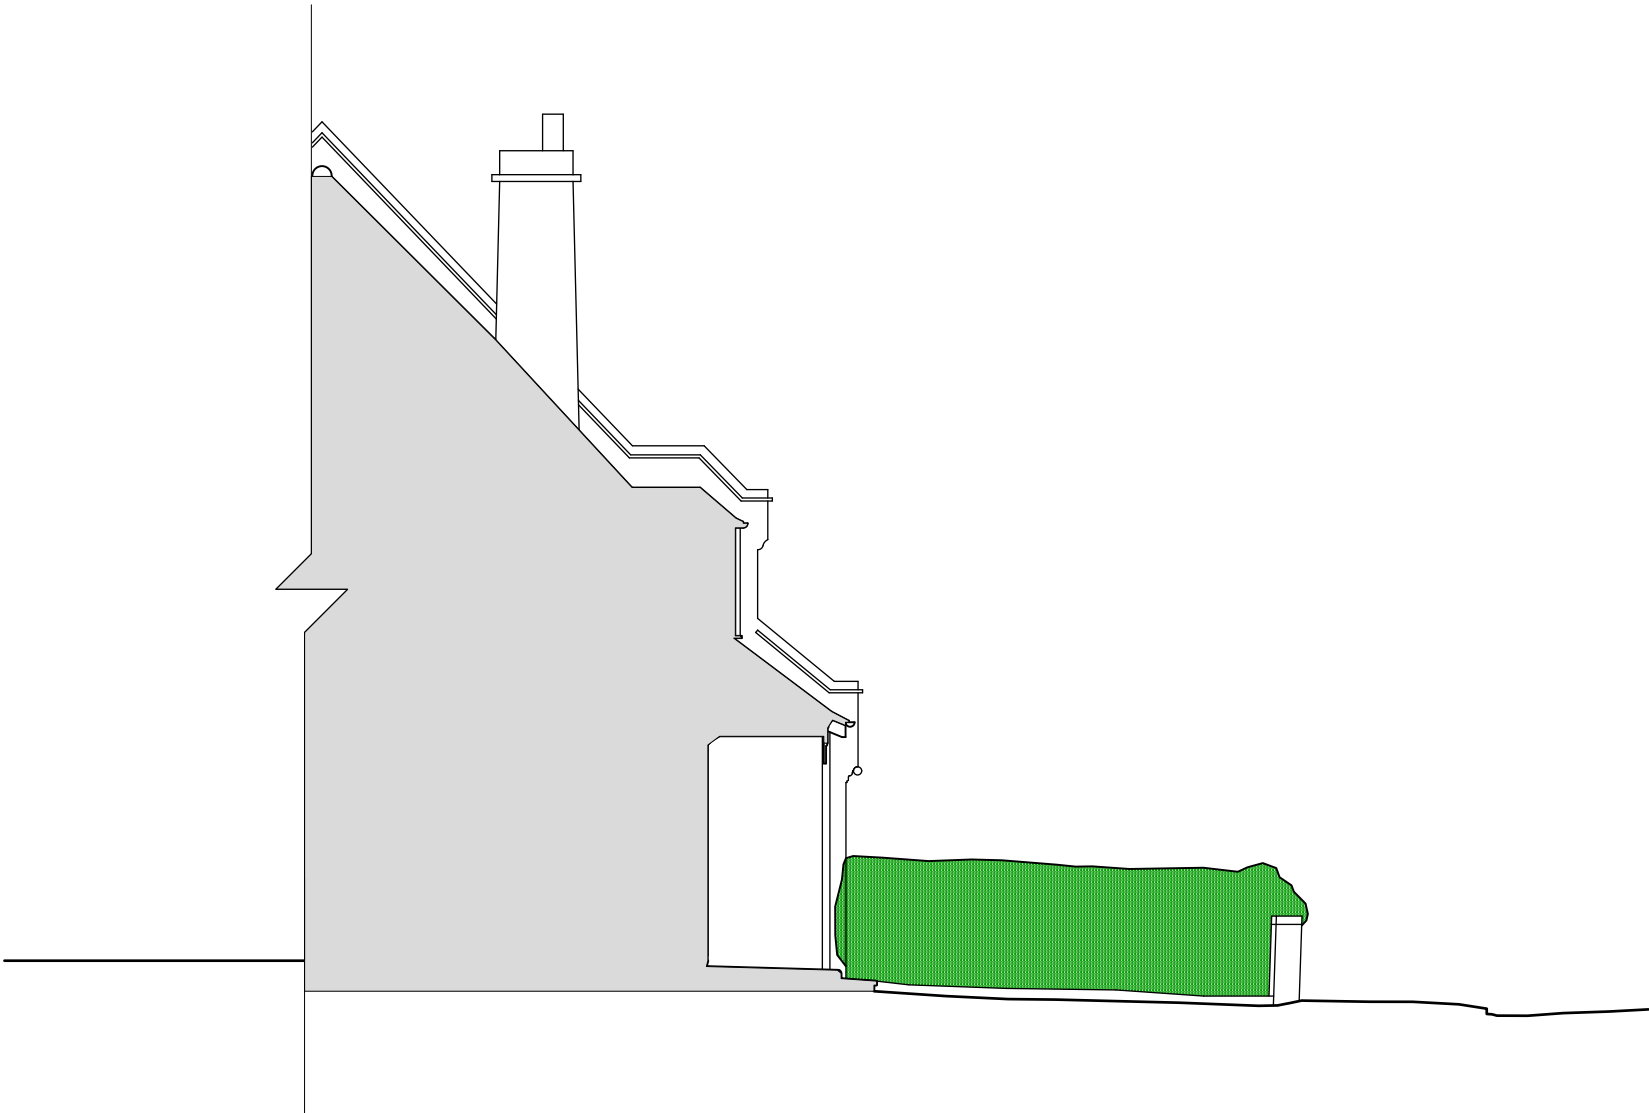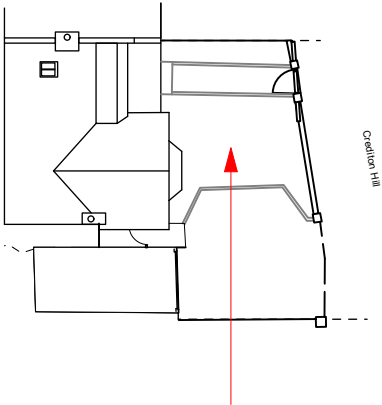 

Existing South Elevation



[BrobyDNA]

Phone UK: +44 7979941113
Phone DK: +45 41119158
Email: info@BrobyDNA.com

Project Title: 15 Crediton Hill
Date: 10/10/2022


Detail: Existing South Elevation
Drawing No.: CH_EX_GE_South_RevA_FG1

Issue/Revision: 01/Rev A
CAD File:

Drawn By: MXB
Scale: 1:100 @ A3

This drawing is the property of Max Broby and BrobyDNA LTD. Copyright is reserved and this drawing is issued on the condition that it is not copied, reproduced, retained or disclosed to any unauthorised person, either wholly or in part, without our consent. Do not scale from this drawing, check all dimensions on site.

15 Crediton Hill_Existing_FG1

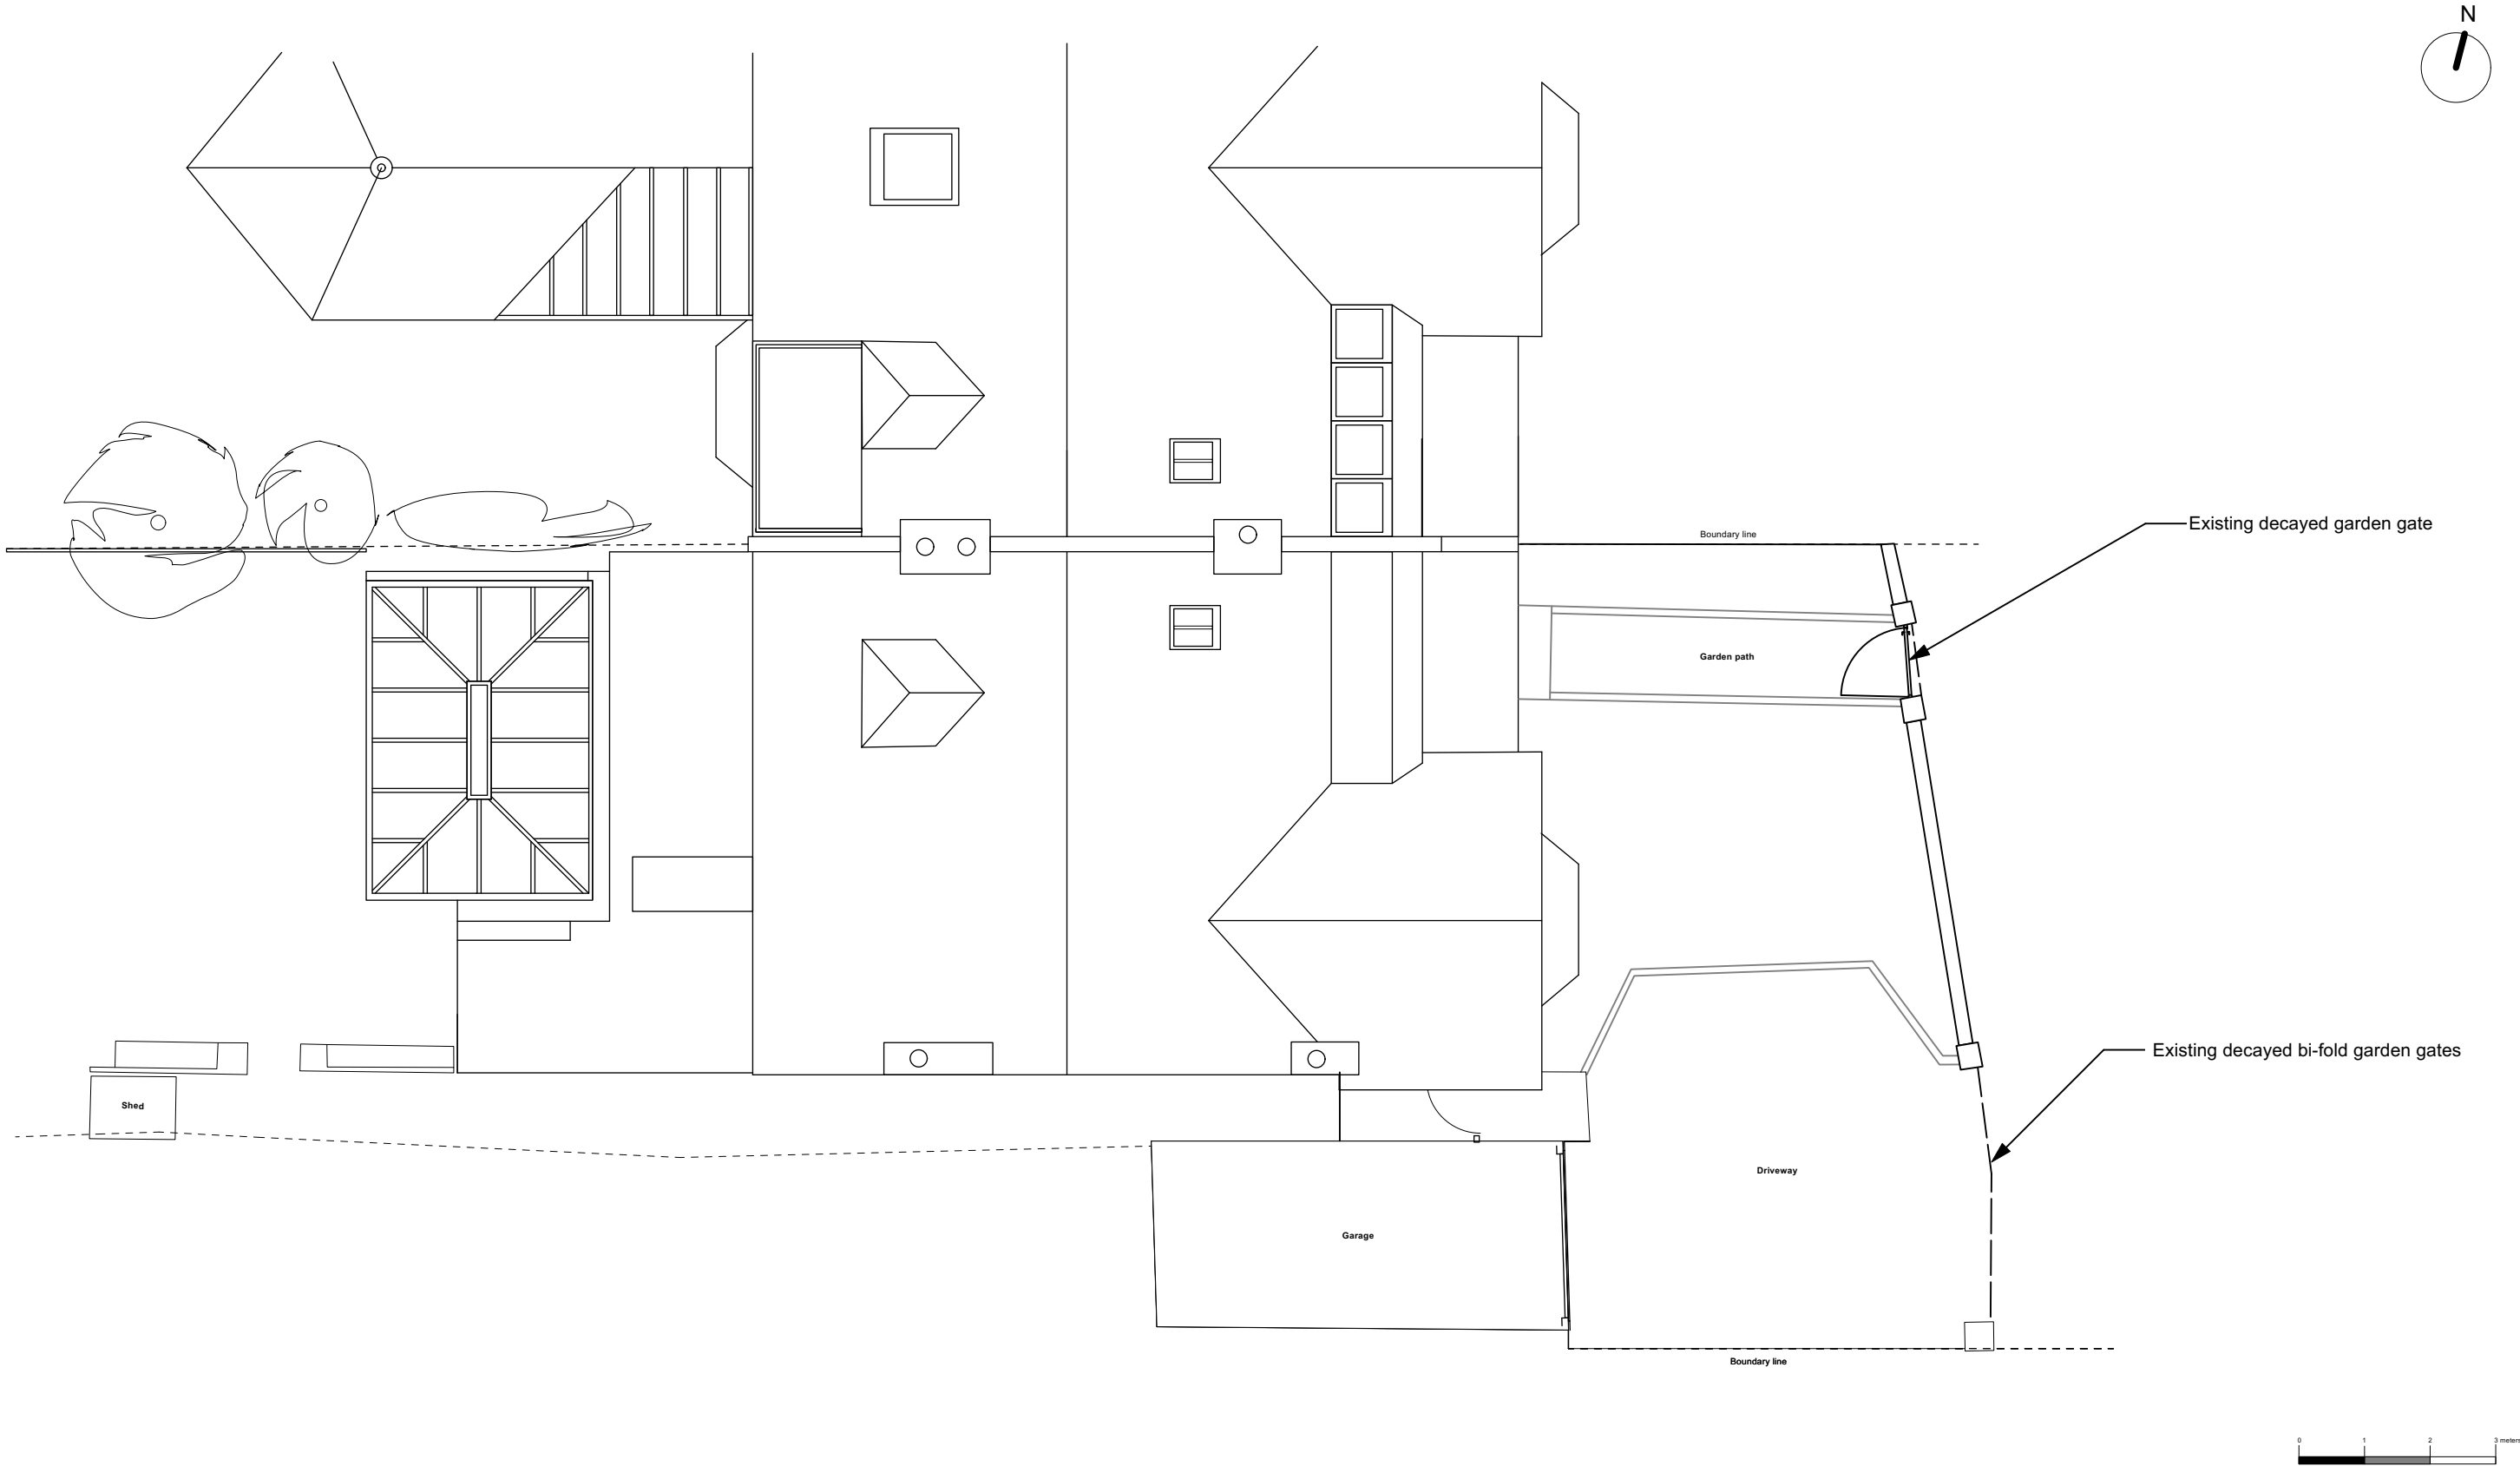

[BrobyDNA]

Phone UK: +44 7979941113
Phone DK: +45 41119158
Email: info@BrobyDNA.com

Project Title: 15 Crediton Hill
Date: 24/10/2022



Detail: Existing Roof Plan
Drawing No.: CH_EX_RP_RevA_FG1

Issue/Revision: 01/Rev A
CAD File:

Drawn By: MXB
Scale: 1:100 @ A3

This drawing is the property of Max Broby and BrobyDNA LTD.
Copyright is reserved and this drawing is issued on the condition that it is not copied, reproduced, retained or disclosed to any unauthorised person, either wholly or in part, without our consent. Do not scale from this drawing, check all dimensions on site.

15 Crediton Hill_Proposed_FG1

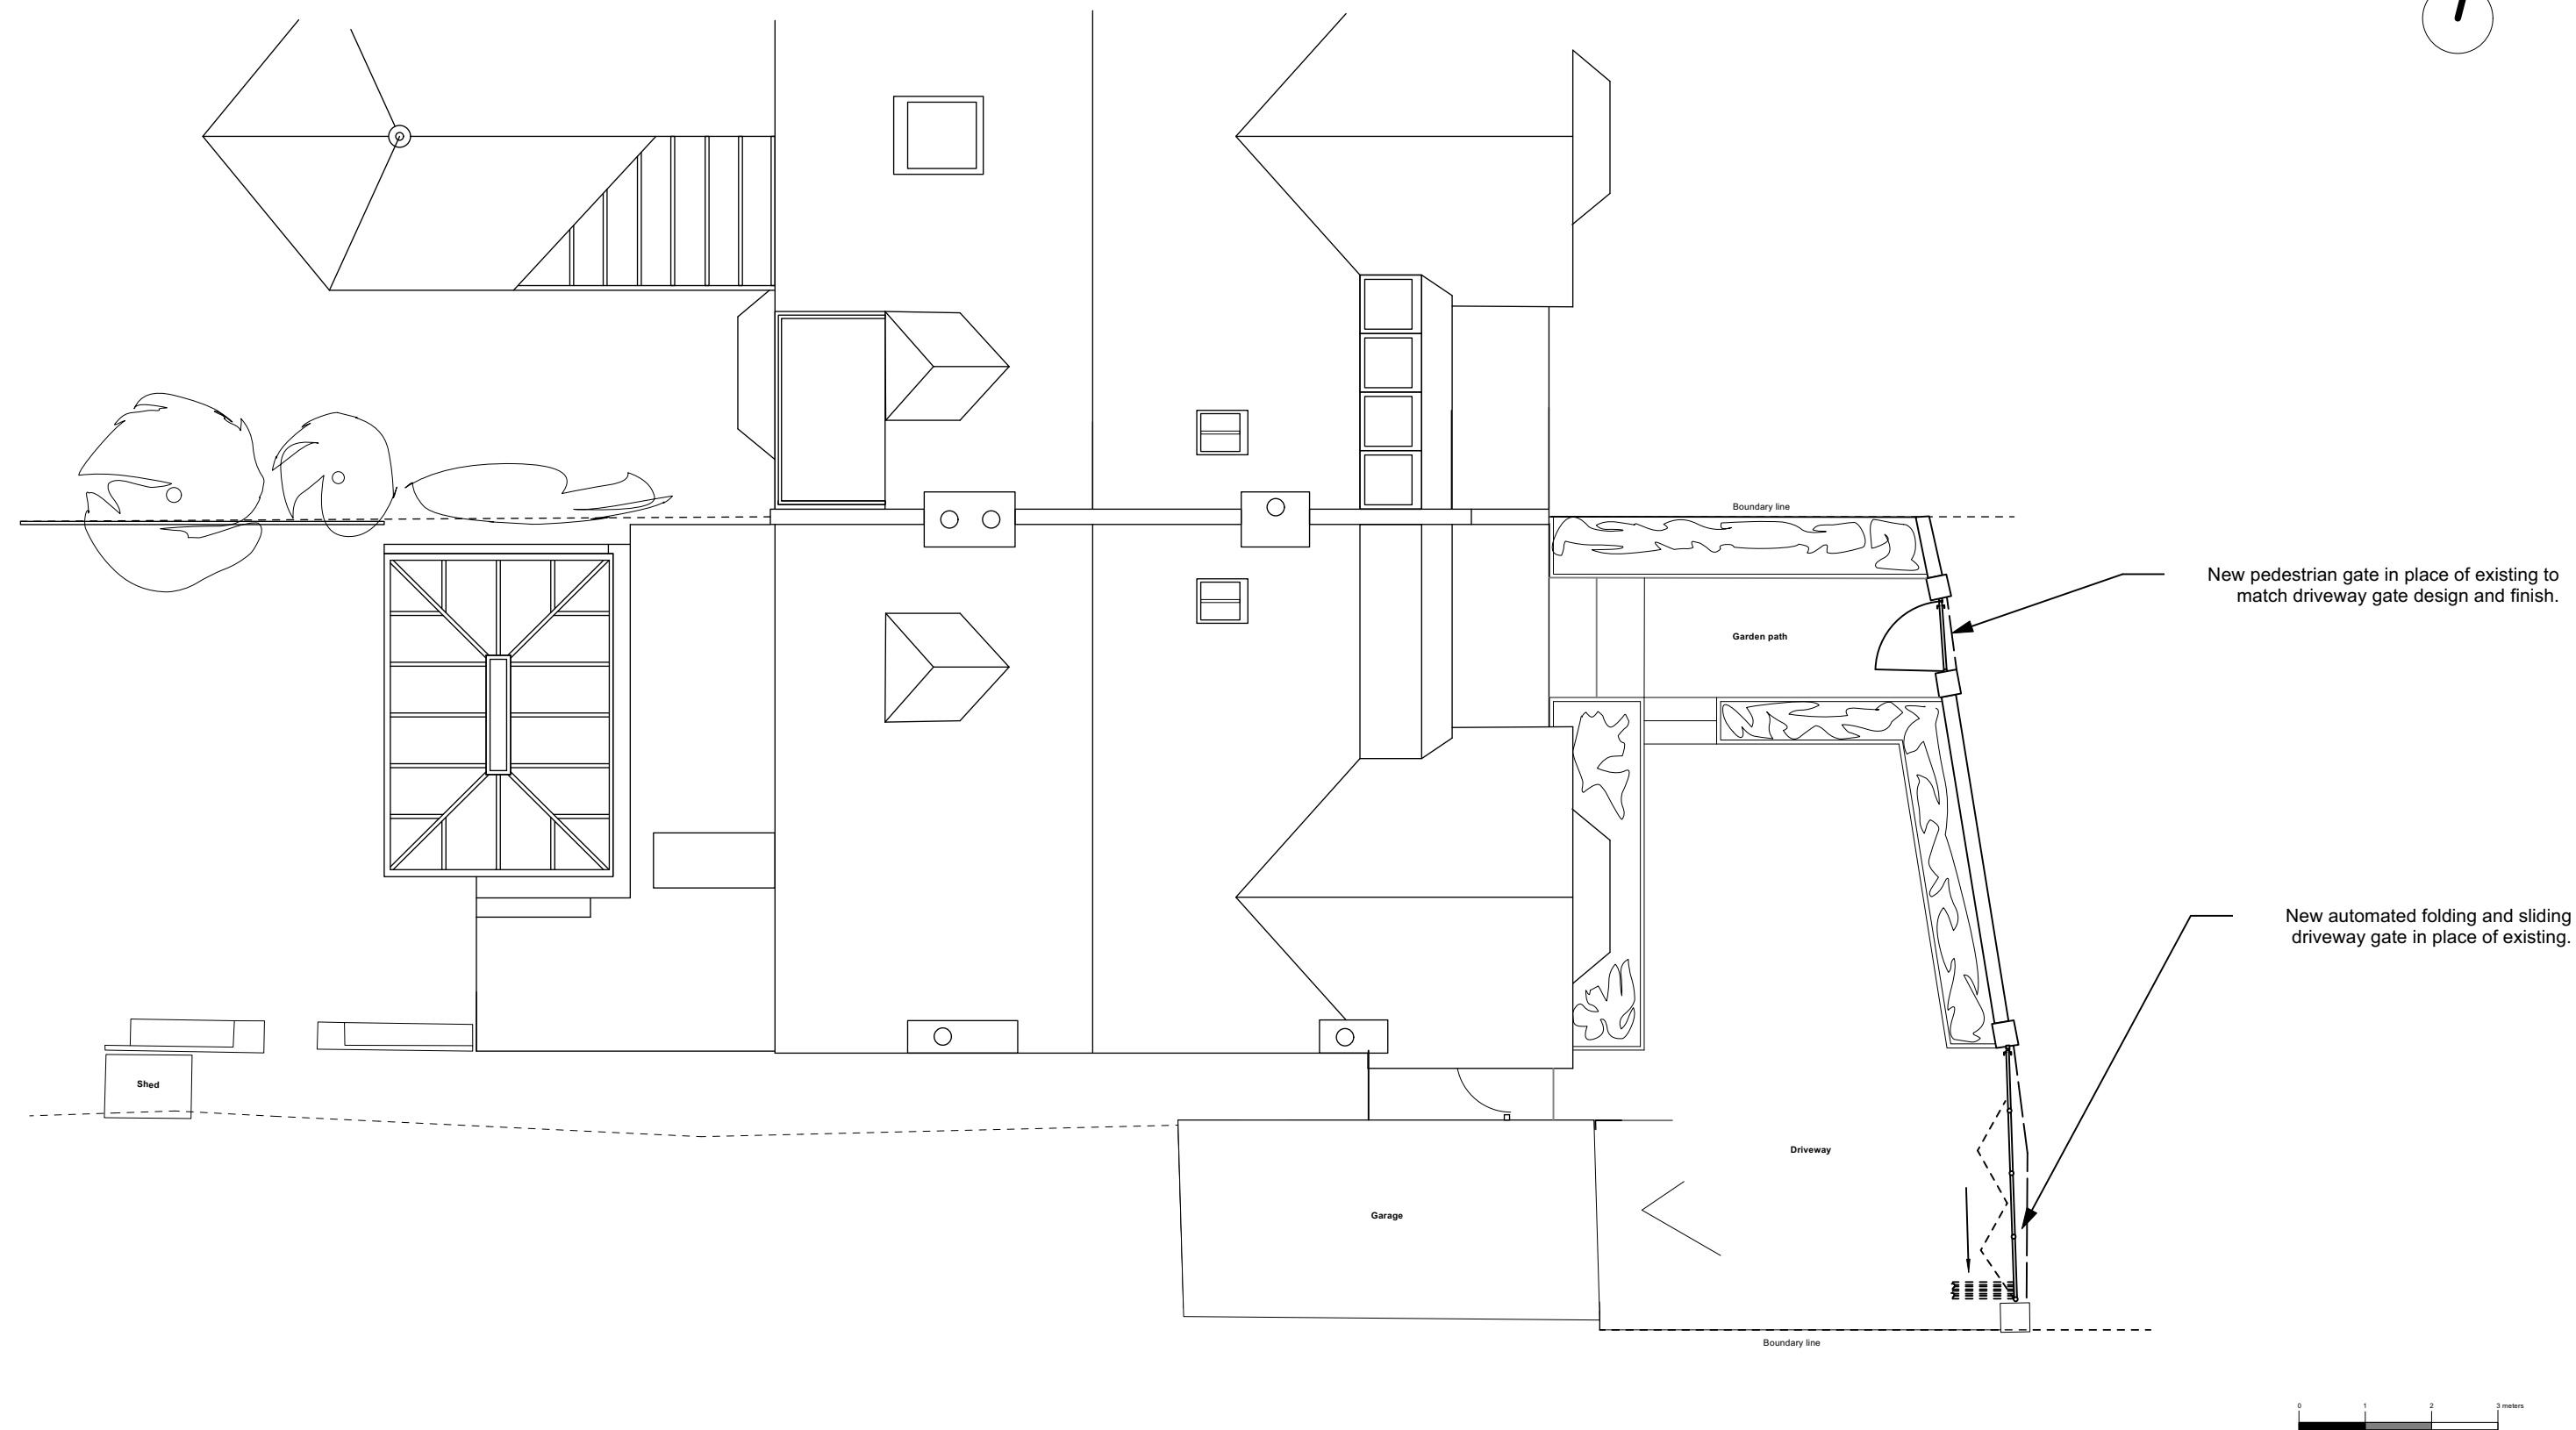 

[BrobyDNA]

Phone UK: +44 7979941113
Phone DK: +45 41119158
Email: info@BrobyDNA.com

Project Title: 15 Crediton Hill
Date: 24/10/2022

Detail: Proposed Roof Plan
Drawing No.: CH_PP_RP_RevA_FG1

Issue/Revision: 01/Rev A
CAD File:

Drawn By: MXB
Scale: 1:100 @ A3

This drawing is the property of Max Broby and BrobyDNA LTD. Copyright is reserved and this drawing is issued on the condition that it is not copied, reproduced, retained or disclosed to any unauthorised person, either wholly or in part, without our consent. Do not scale from this drawing, check all dimensions on site.