

Key:

- Application Area
- Existing LP Main
- Proposed LP Main
- Elevations subject to proposed gas pipe apparatus installations

Interest:
Haus 22 Winchester Road
(Property Owners) Limited

Location:
22 Winchester Road, Camden,
London, NW3 3NT

Coords: 526847, 184316

Scheme Name:
EP - 22 Winchester Road

Drawing Name:
Site Plan


Drawing No: 22007402_PLN_SI_4.1

Rev	Date	Description
-	15.12.2022	First Issue

Drawn:	LB
Approved:	ES/DH
Sheet No:	1 of 1
Sheet Size:	A4



The information contained in this document is confidential and protected by copyright. The use, copying or disclosure to a third party, either wholly or in part, except with the written permission of, and in the manner prescribed by Cadent Gas Limited constitutes an infringement of copyright. Dalcour Maclaren does not warrant that this document is definitive nor free of error and does not accept liability for any loss caused or arising from reliance upon information provided herein. Although our best efforts have been made to ensure the accuracy of these plans, all measurements must be confirmed on site. BASED UPON THE ORDNANCE SURVEY MAP WITH THE SANCTION OF THE CONTROLLER OF HM STATIONERY OFFICE. CROWN COPYRIGHT RESERVED. OS LICENCE No. 100024896

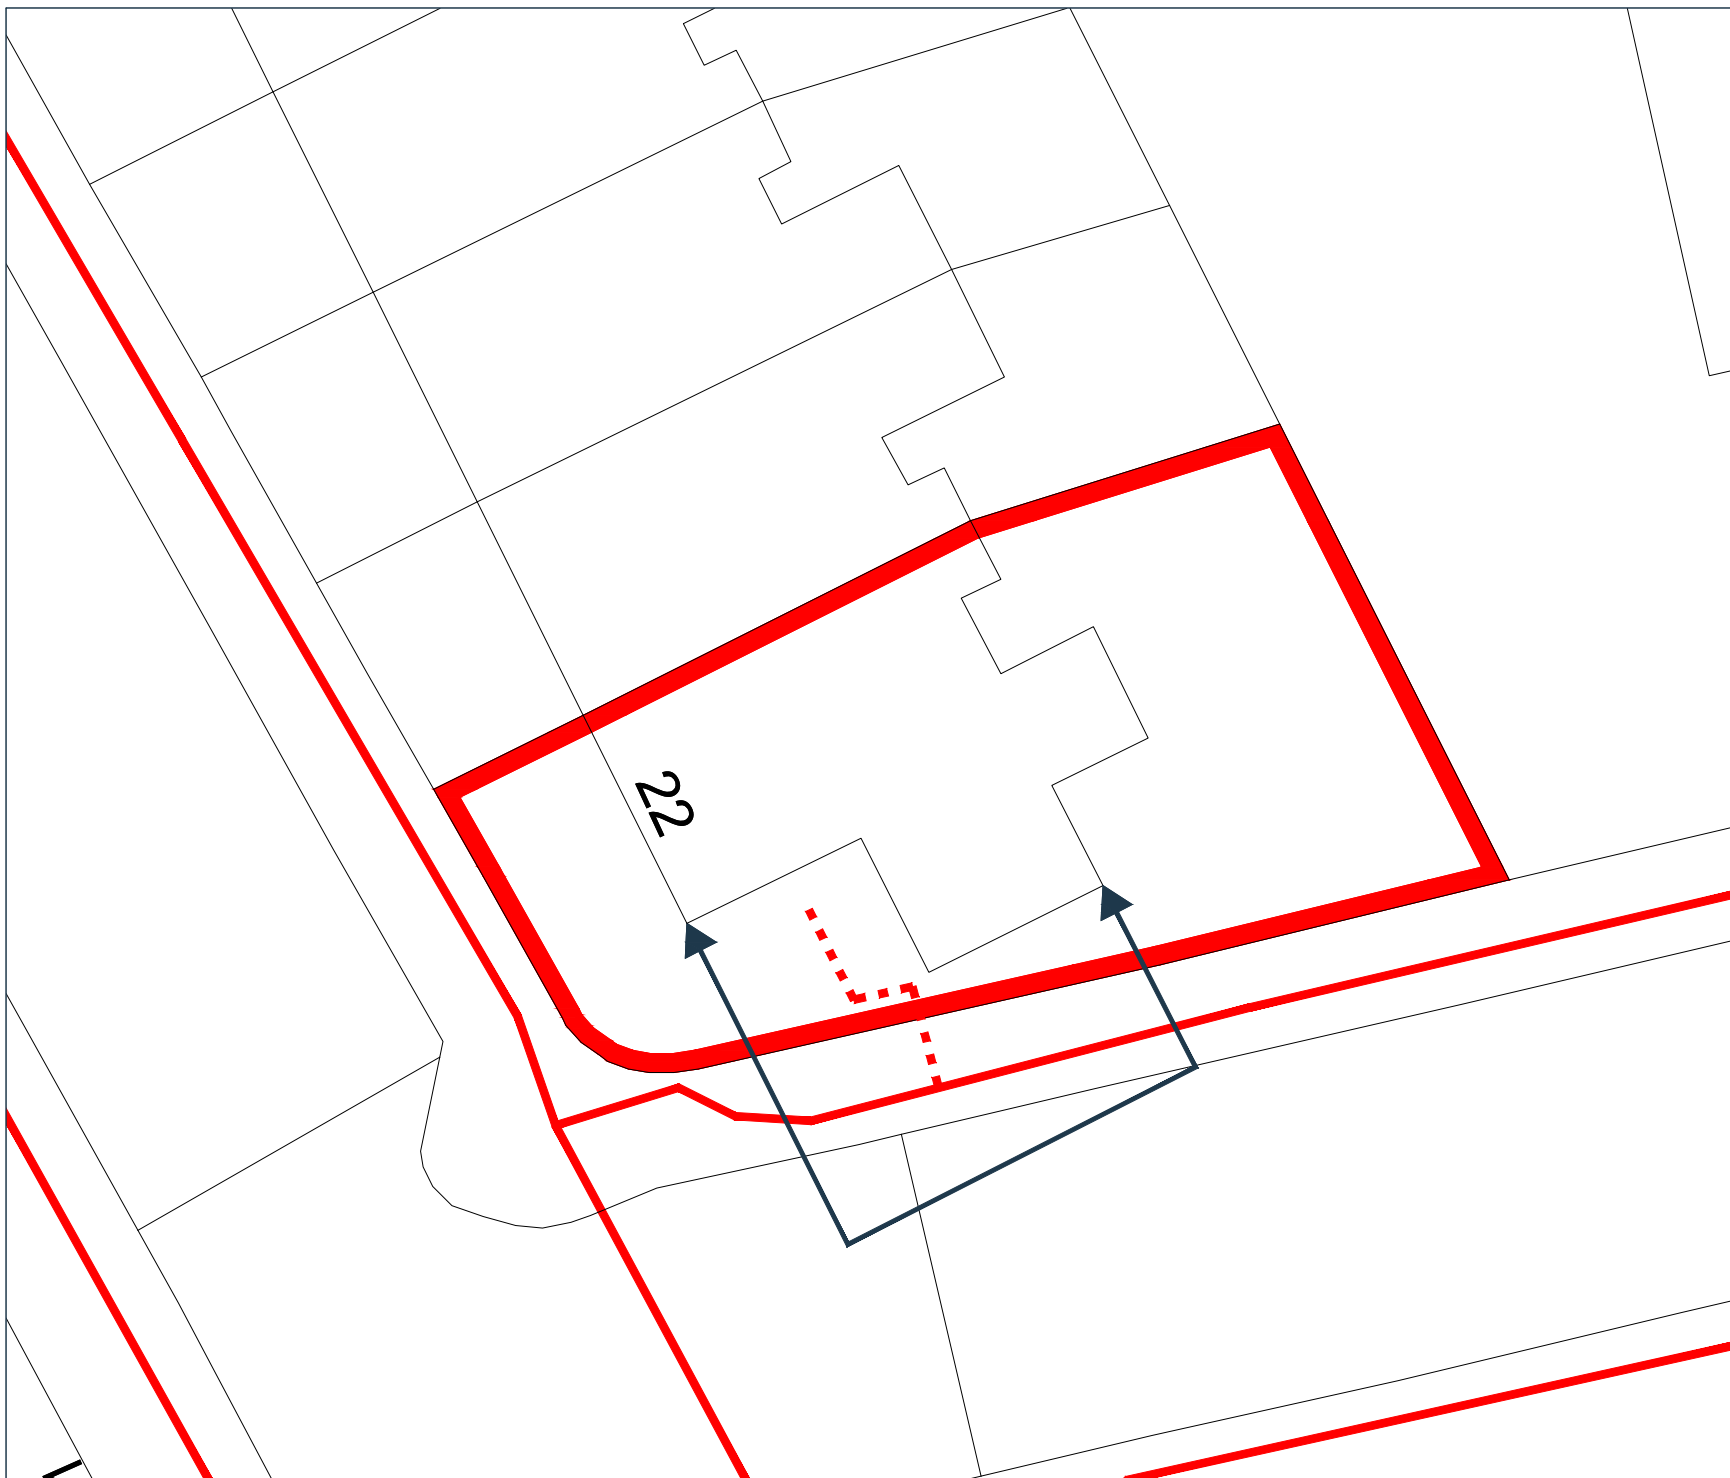

Scale 1:200

Site Plan