
 
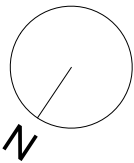


All dimensions to be checked on site prior to construction or manufacture.  
Do not scale from this drawing.  
Refer also to written specification of works where applicable.  
Any discrepancies to be verified with Architects prior to commencement of works.

This drawing is the property of DRY Architects Limited. They reserve copyright, and the drawing issued on the condition that it is not retained by any unauthorised person.  
It may not be reproduced or disclosed, either wholly or in part without written consent from DRY Architects Limited.

REVISION:	DESCRIPTION:	DATE:
P1	PLANNING ISSUE	

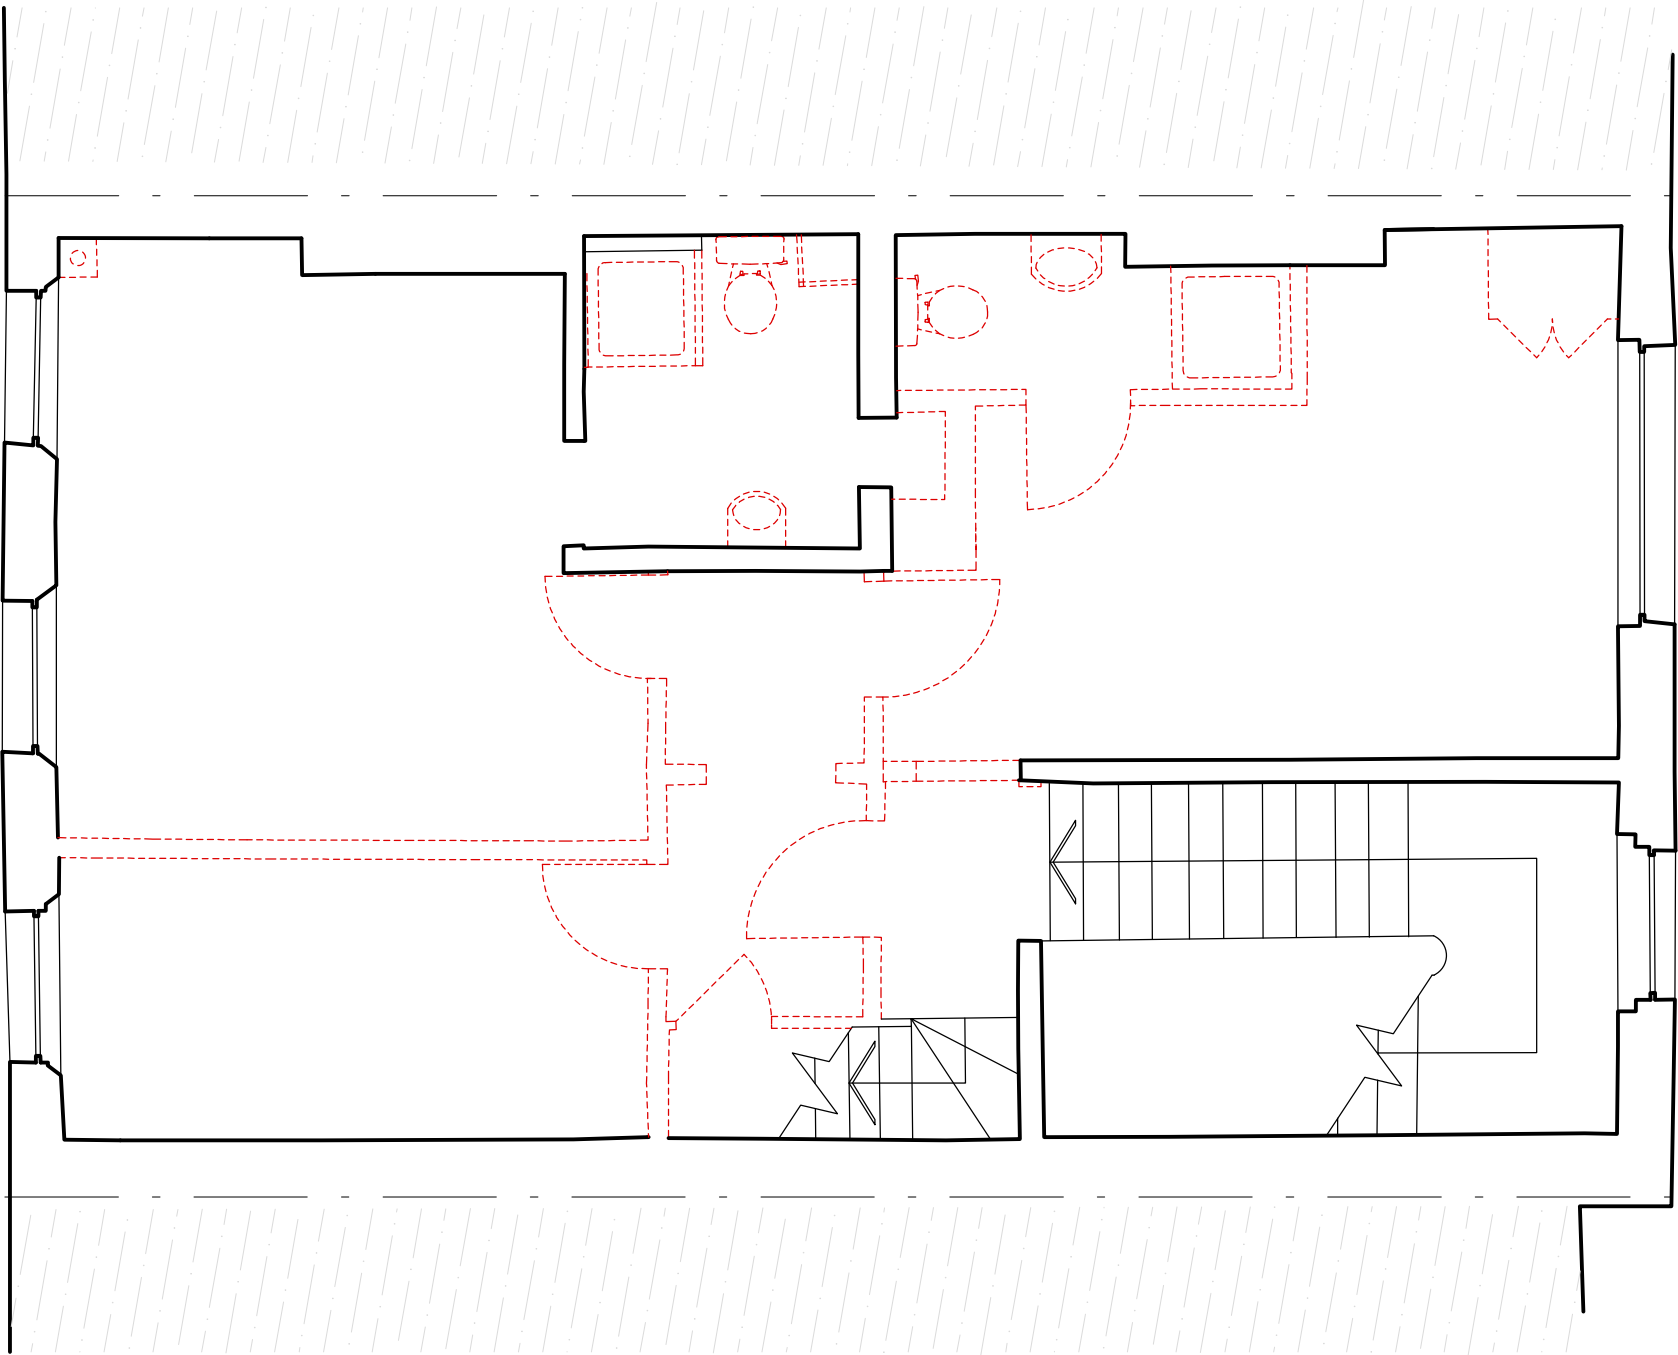

**PLANNING**

**1** Demolition Second Floor Plan  
Scale: 1:50

KEY:
----- DEMOLITION

**DRY ARCHITECTS**

PROJECT: 41 FITZROY STREET HOTEL,  
LONDON, W1T 6DZ  
CLIENT: CMT DESIGN AND CONSTRUCTION LTD  
DRAWING: DEMOLITION SECOND FLOOR PLAN

DATE: SEPT 2022 SCALE: 1:50 @ A3  
DWG. NO: 5320-015 REVISION: P1

CHARTERED ARCHITECTS  
ADDRESS: 48 Charlotte Street, London, W1T2NS  
TEL: 0207 221 6161 FAX: 0207 243 6134  
EMAIL: info@dryarchitects.co.uk WEB: www.dryarchitects.co.uk