



Existing sashes repaired and re-glazed - refer to drawing 5320-033

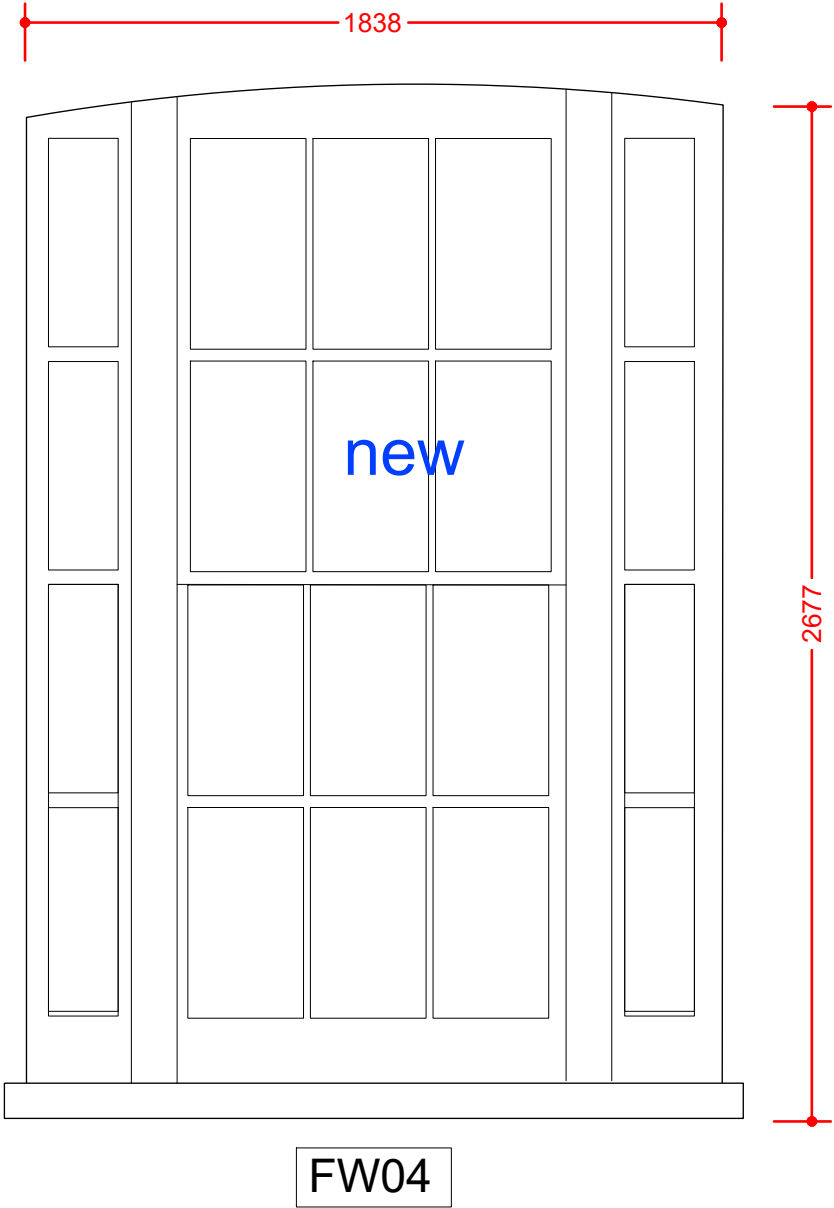

All dimensions to be checked on site prior to construction or manufacture. Do not scale from this drawing. Refer also to written specification of works where applicable. Any discrepancies to be verified with Architects prior to commencement of works.


This drawing is the property of DRY Architects Limited. They reserve copyright, and the drawing issued on the condition that it is not retained by any unauthorised person. It may not be reproduced or disclosed, either wholly or in part without written consent from DRY Architects Limited.

| REVISION: | DESCRIPTION: | DATE: |
|-----------|----------------|-------|
| P1 | PLANNING ISSUE | |

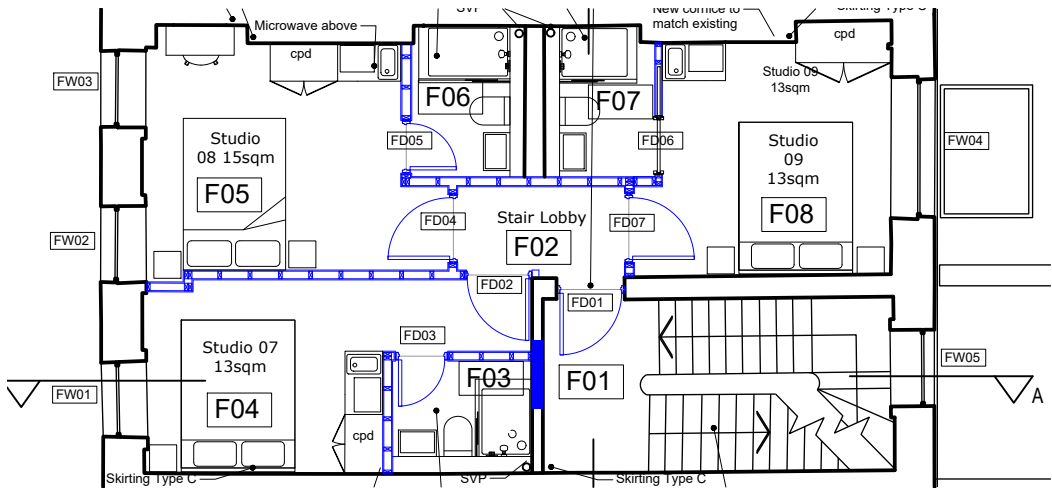

1 First Floor Plan
NTS

NOTE:
FOR WINDOW DETAILS PLEASE REFER TO WINDOW DETAILS 5320-500

 

PLANNING

DRY ARCHITECTS

PROJECT: 41 FITZROY STREET HOTEL,
LONDON, W1T 6DZ
CLIENT: CMT DESIGN AND CONSTRUCTION LTD
DRAWING: WINDOW SCHEDULE FOR FIRST FLOOR

DATE: SEPT 2022 SCALE: 1:20
DWG. NO: 5320-038 REVISION: P1

CHARTERED ARCHITECTS
ADDRESS: 48 Charlotte Street, London, W1T2NS
TEL: 0207 221 6161 FAX: 0207 243 6134
EMAIL: info@dryarchitects.co.uk WEB: www.dryarchitects.co.uk