


All dimensions to be checked on site prior to construction or manufacture. Do not scale from this drawing. Refer also to written specification of works where applicable. Any discrepancies to be verified with Architects prior to commencement of works.


This drawing is the property of DRY Architects Limited. They reserve copyright, and the drawing issued on the condition that it is not retained by any unauthorised person. It may not be reproduced or disclosed, either wholly or in part without written consent from DRY Architects Limited.

REVISION:	DESCRIPTION:	DATE:
P1	PLANNING ISSUE	


NOTE:  
FOR WINDOW DETAILS PLEASE REFER TO WINDOW SCHEDULE 5320-500

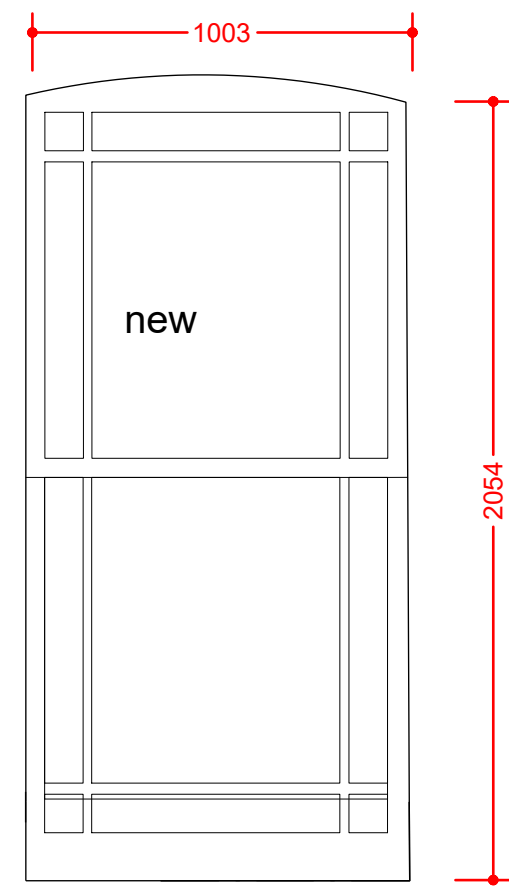


FW05

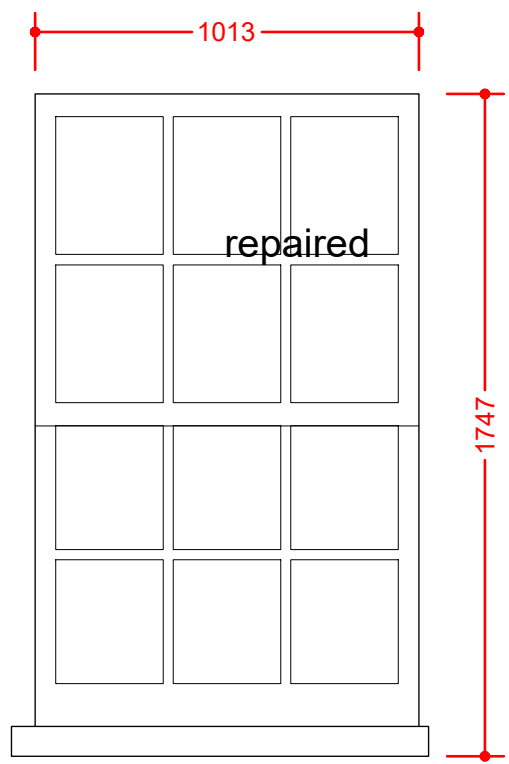


SW01

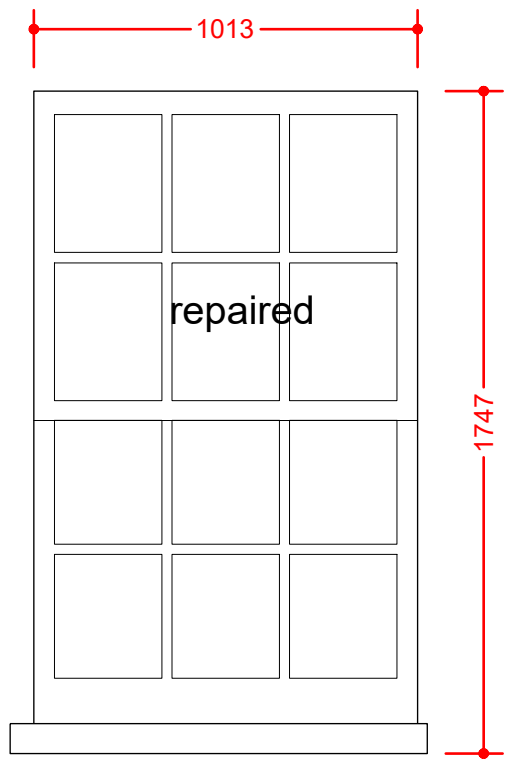


SW02

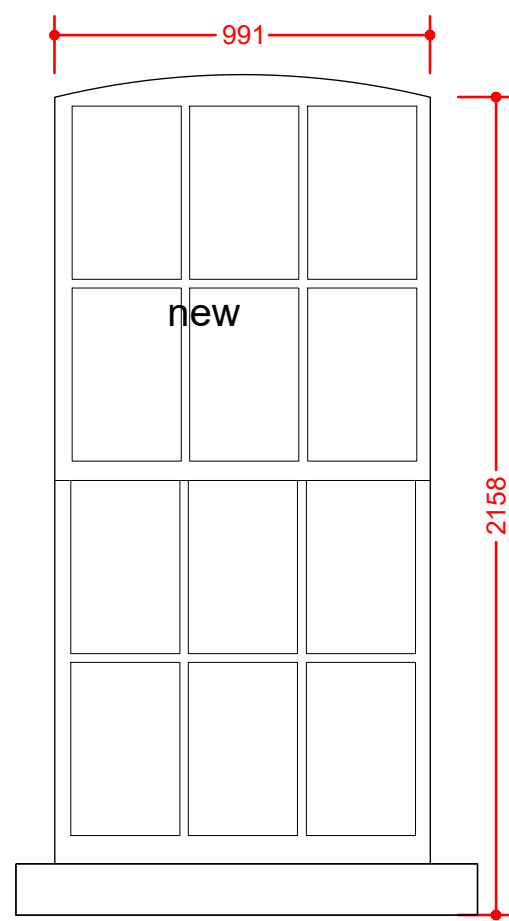


SW05

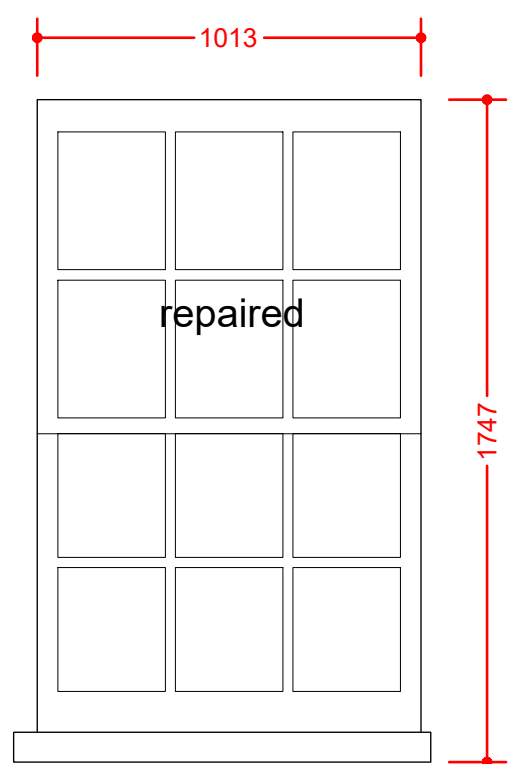


SW03

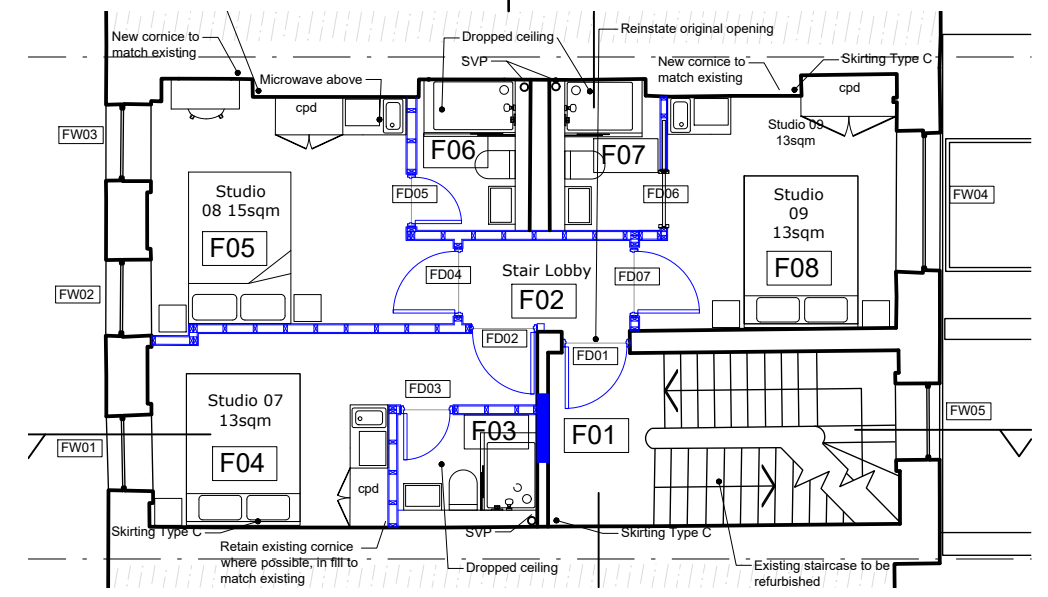

1 First Floor Plan  
NTS

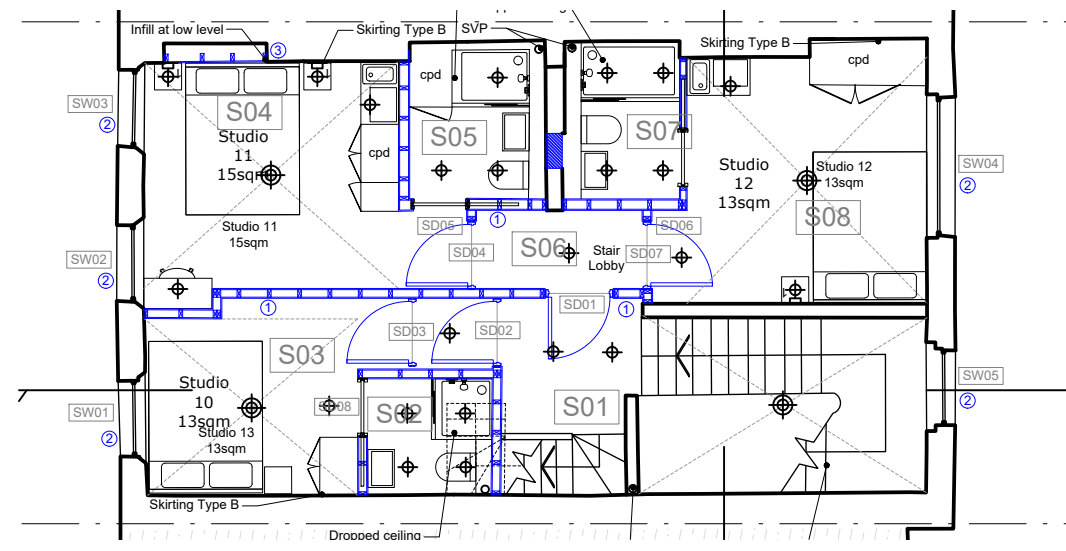

2 Second Floor Plan  
NTS

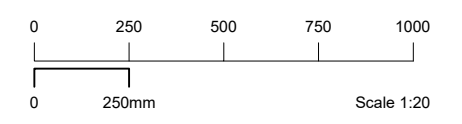

**PLANNING**

**DRY ARCHITECTS**

PROJECT: 41 FITZROY STREET HOTEL,  
LONDON, W1T 6DZ  
CLIENT: CMT DESIGN AND CONSTRUCTION LTD  
DRAWING: WINDOW SCHEDULE FOR FIRST AND SECOND  
DATE: SEPT 2022 SCALE: 1:20  
DWG. NO: 5320-039 REVISION: P1  
CHARTERED ARCHITECTS  
ADDRESS: 48 Charlotte Street, London, W1T2NS  
TEL: 0207 221 6161 FAX: 0207 243 6134  
EMAIL: info@dryarchitects.co.uk WEB: www.dryarchitects.co.uk