


EXISTING STREET ELEVATION.

NO WORKS ARE PROPOSED ON THE FRONT ELEVATION.

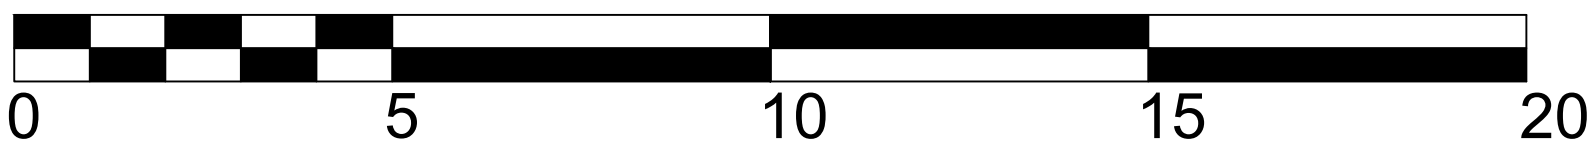

SCALE BAR 1:100

| | | | | |
|------|---|---|---|---|
| REV. | Date: 21/12/22 Scale: 1:100/A3 Drawn by: SZ | Drawing No: 274/6-A010 Drawing Title: EXISTING STREET ELEVATION. | Project: 274-276 CAMDEN ROAD NW1 9AB Client: O'NEILL INVESTMENTS LIMITED | SEZ ASSOCIATES 5, MARYGOLD HOUSE, TAYLOR CLOSE, TW3 4BZ, HOUNSLOW Mob: + 44 (0) 7989697333 E-mail: svetazana@yahoo.co.uk |
|------|---|---|---|---|