




TOTTENHAM COURT ROAD

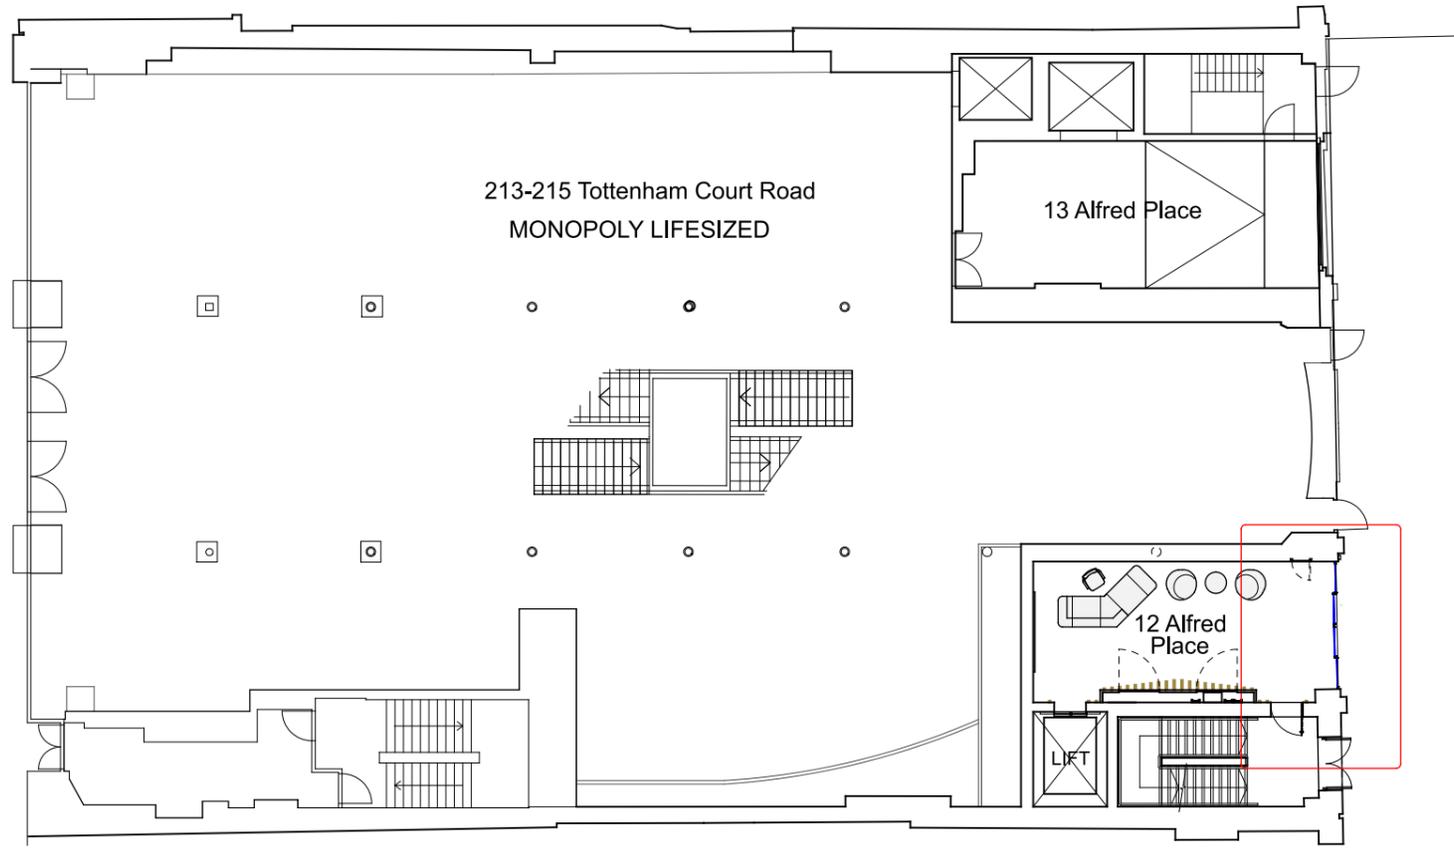

Proposed Plan (1:200 @A3)

 


ALFRED PLACE

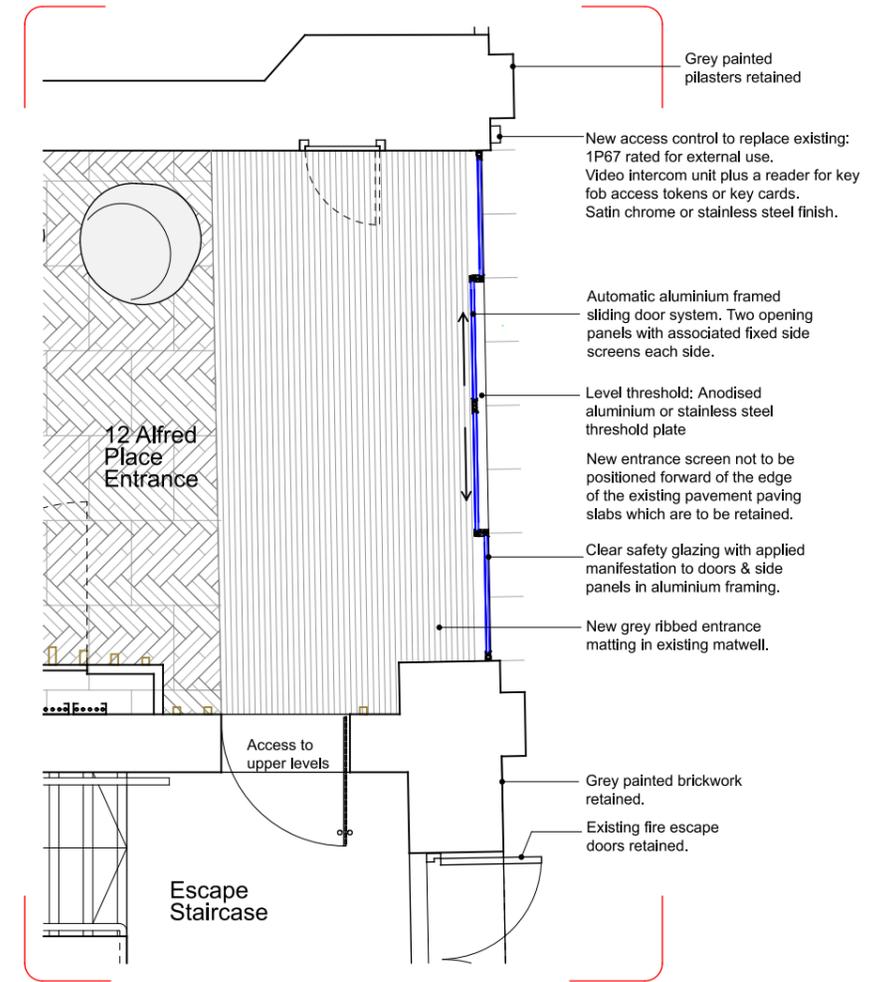

Proposed Entrance Plan (1:50 @A3)

To be installed into the existing unmodified opening  
3.5m wide x 3.2m tall approx.

 

**PLANNING ISSUE**

colman architects

Project 12 Alfred Place London & 213-215 Tottenham Court Road WC1E 7EB  
New Glazed Entrance & Roof Plant  
Title Proposed Plan & Entrance Screen

Scale 1:200 & 1:50@ A3	Date 16/12/2022
Drawn by SRH	Checked by Proj. Arch.
Checked By Manager	
Drawing No. 22036/P(--)/110	Revision P1

The Colman Partnership Limited  
27 Harcourt Street  
London W1H 4HP  
Telephone : 020 7535 2040  
Facsimile : 020 7535 2041  
email: projects@colmanarchitects.co.uk  
www.colmanarchitects.co.uk  
CAD Filename: SFILES\_SUVIES

Dimensions are not to be scaled from this drawing.  
This drawing is based on current available information and should not be relied on as accurate measurements of usable spaces.  
This drawing is the property of the Colman Partnership Ltd, and Copyright is reserved by them. The drawing is issued on condition that it is not copied or disclosed by or to any unauthorised persons without the prior consent in writing of the Colman Partnership Ltd.

Rev	Notes	By	Date
P1	Planning Issue	SRH	04/01/23