





1-5 Portpool Lane, London EC1N 7UU

GROUND FLOOR PLAN

 

Location Plan

Scale 1:1250@A4

 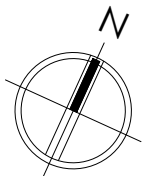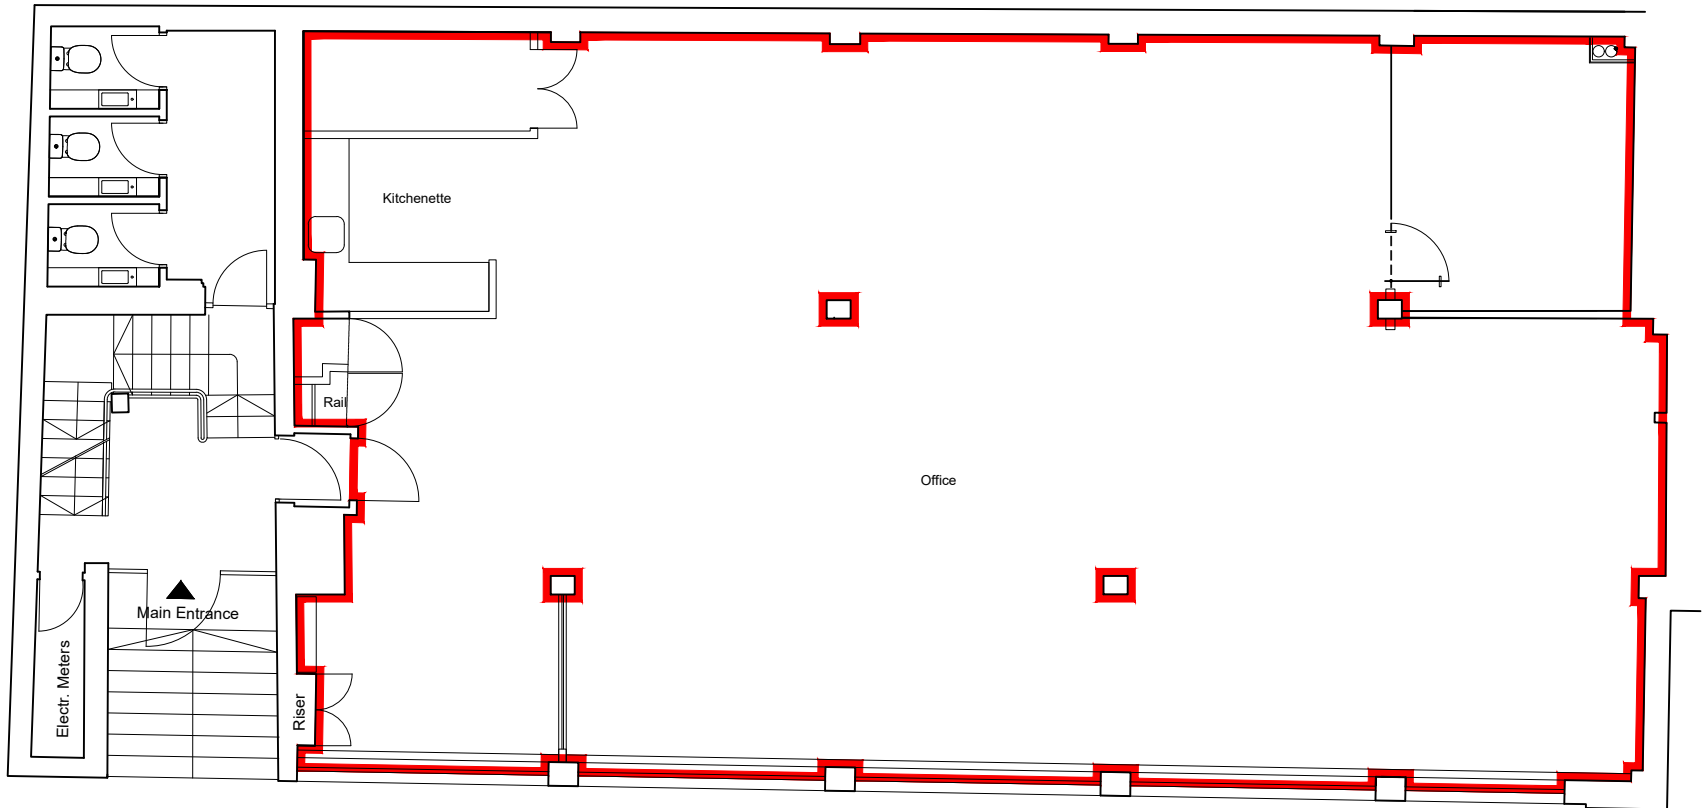

Portpool Lane



AGA Projects Ltd, 77 St John's Road, Westcliff-on-Sea SS0 7JY t: 020 8123 8753 www.agaprojects.co.uk

10m

Drawing Nr: 190108-LP-02

Scale:1:100@A4

Date: 1 June 2022