
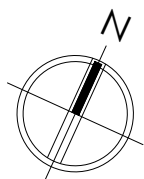


Location Plan

Scale 1:1250@A4

1-5 Portpool Lane, London EC1N 7UU

LOWER GROUND FLOOR PLAN

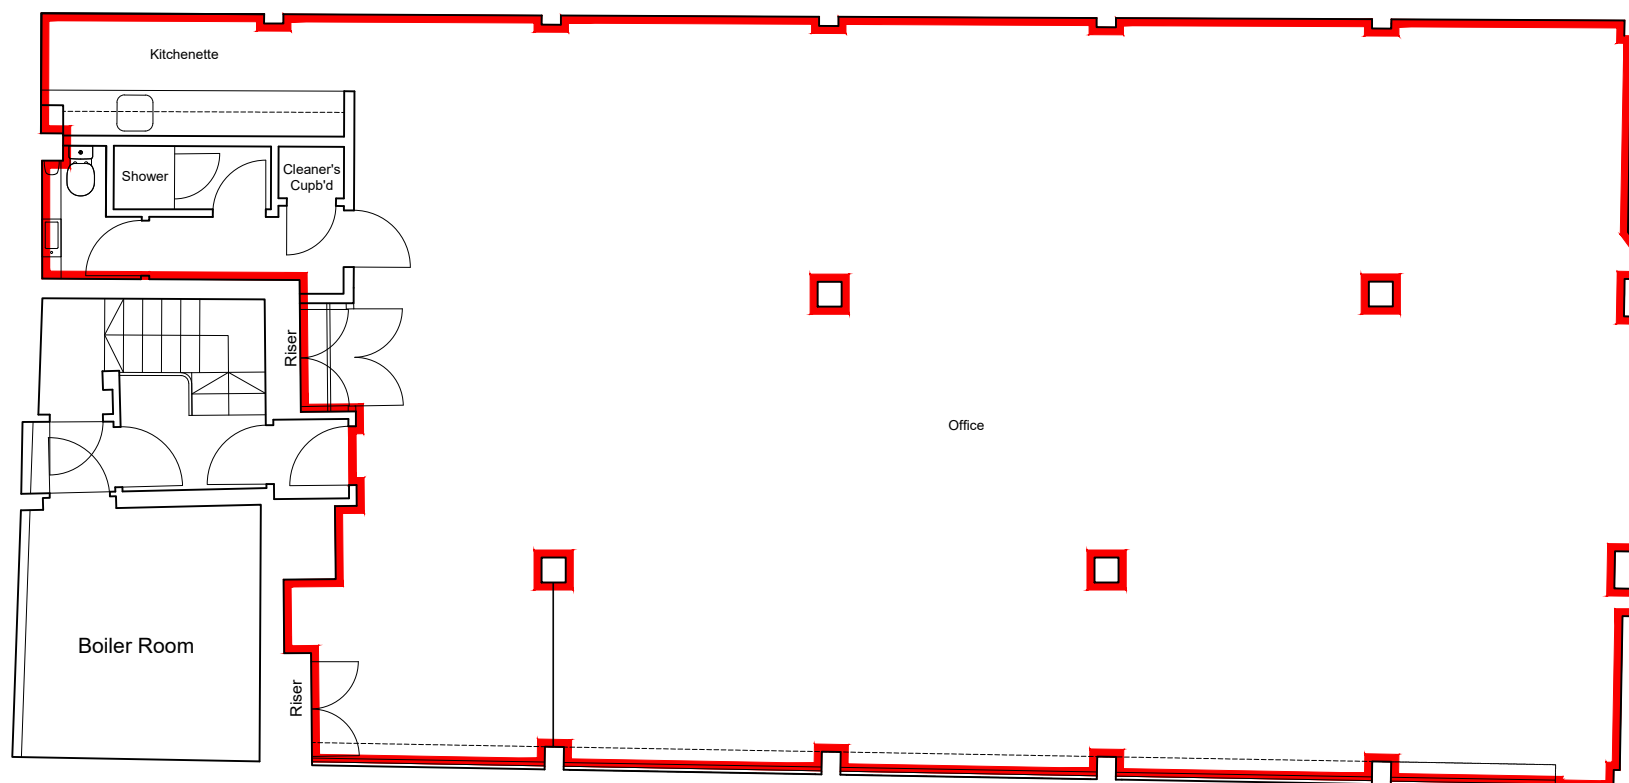

Portpool Lane

aga
P R O J E C T S

AGA Projects Ltd, 77 St John's Road, Westcliff-on-Sea SS0 7JY t: 020 8123 8753 www.agaprojects.co.uk

10m

Drawing Nr: 190108-LP-01

Scale:1:100@A4

Date: 1 June 2022