



Urban Pubs
 1 Hampstead Lane, Highgate
 London, N6 4RS
 Ground Floor Plans
 As Proposed

SCALE 1:100 SHEET SIZE A1

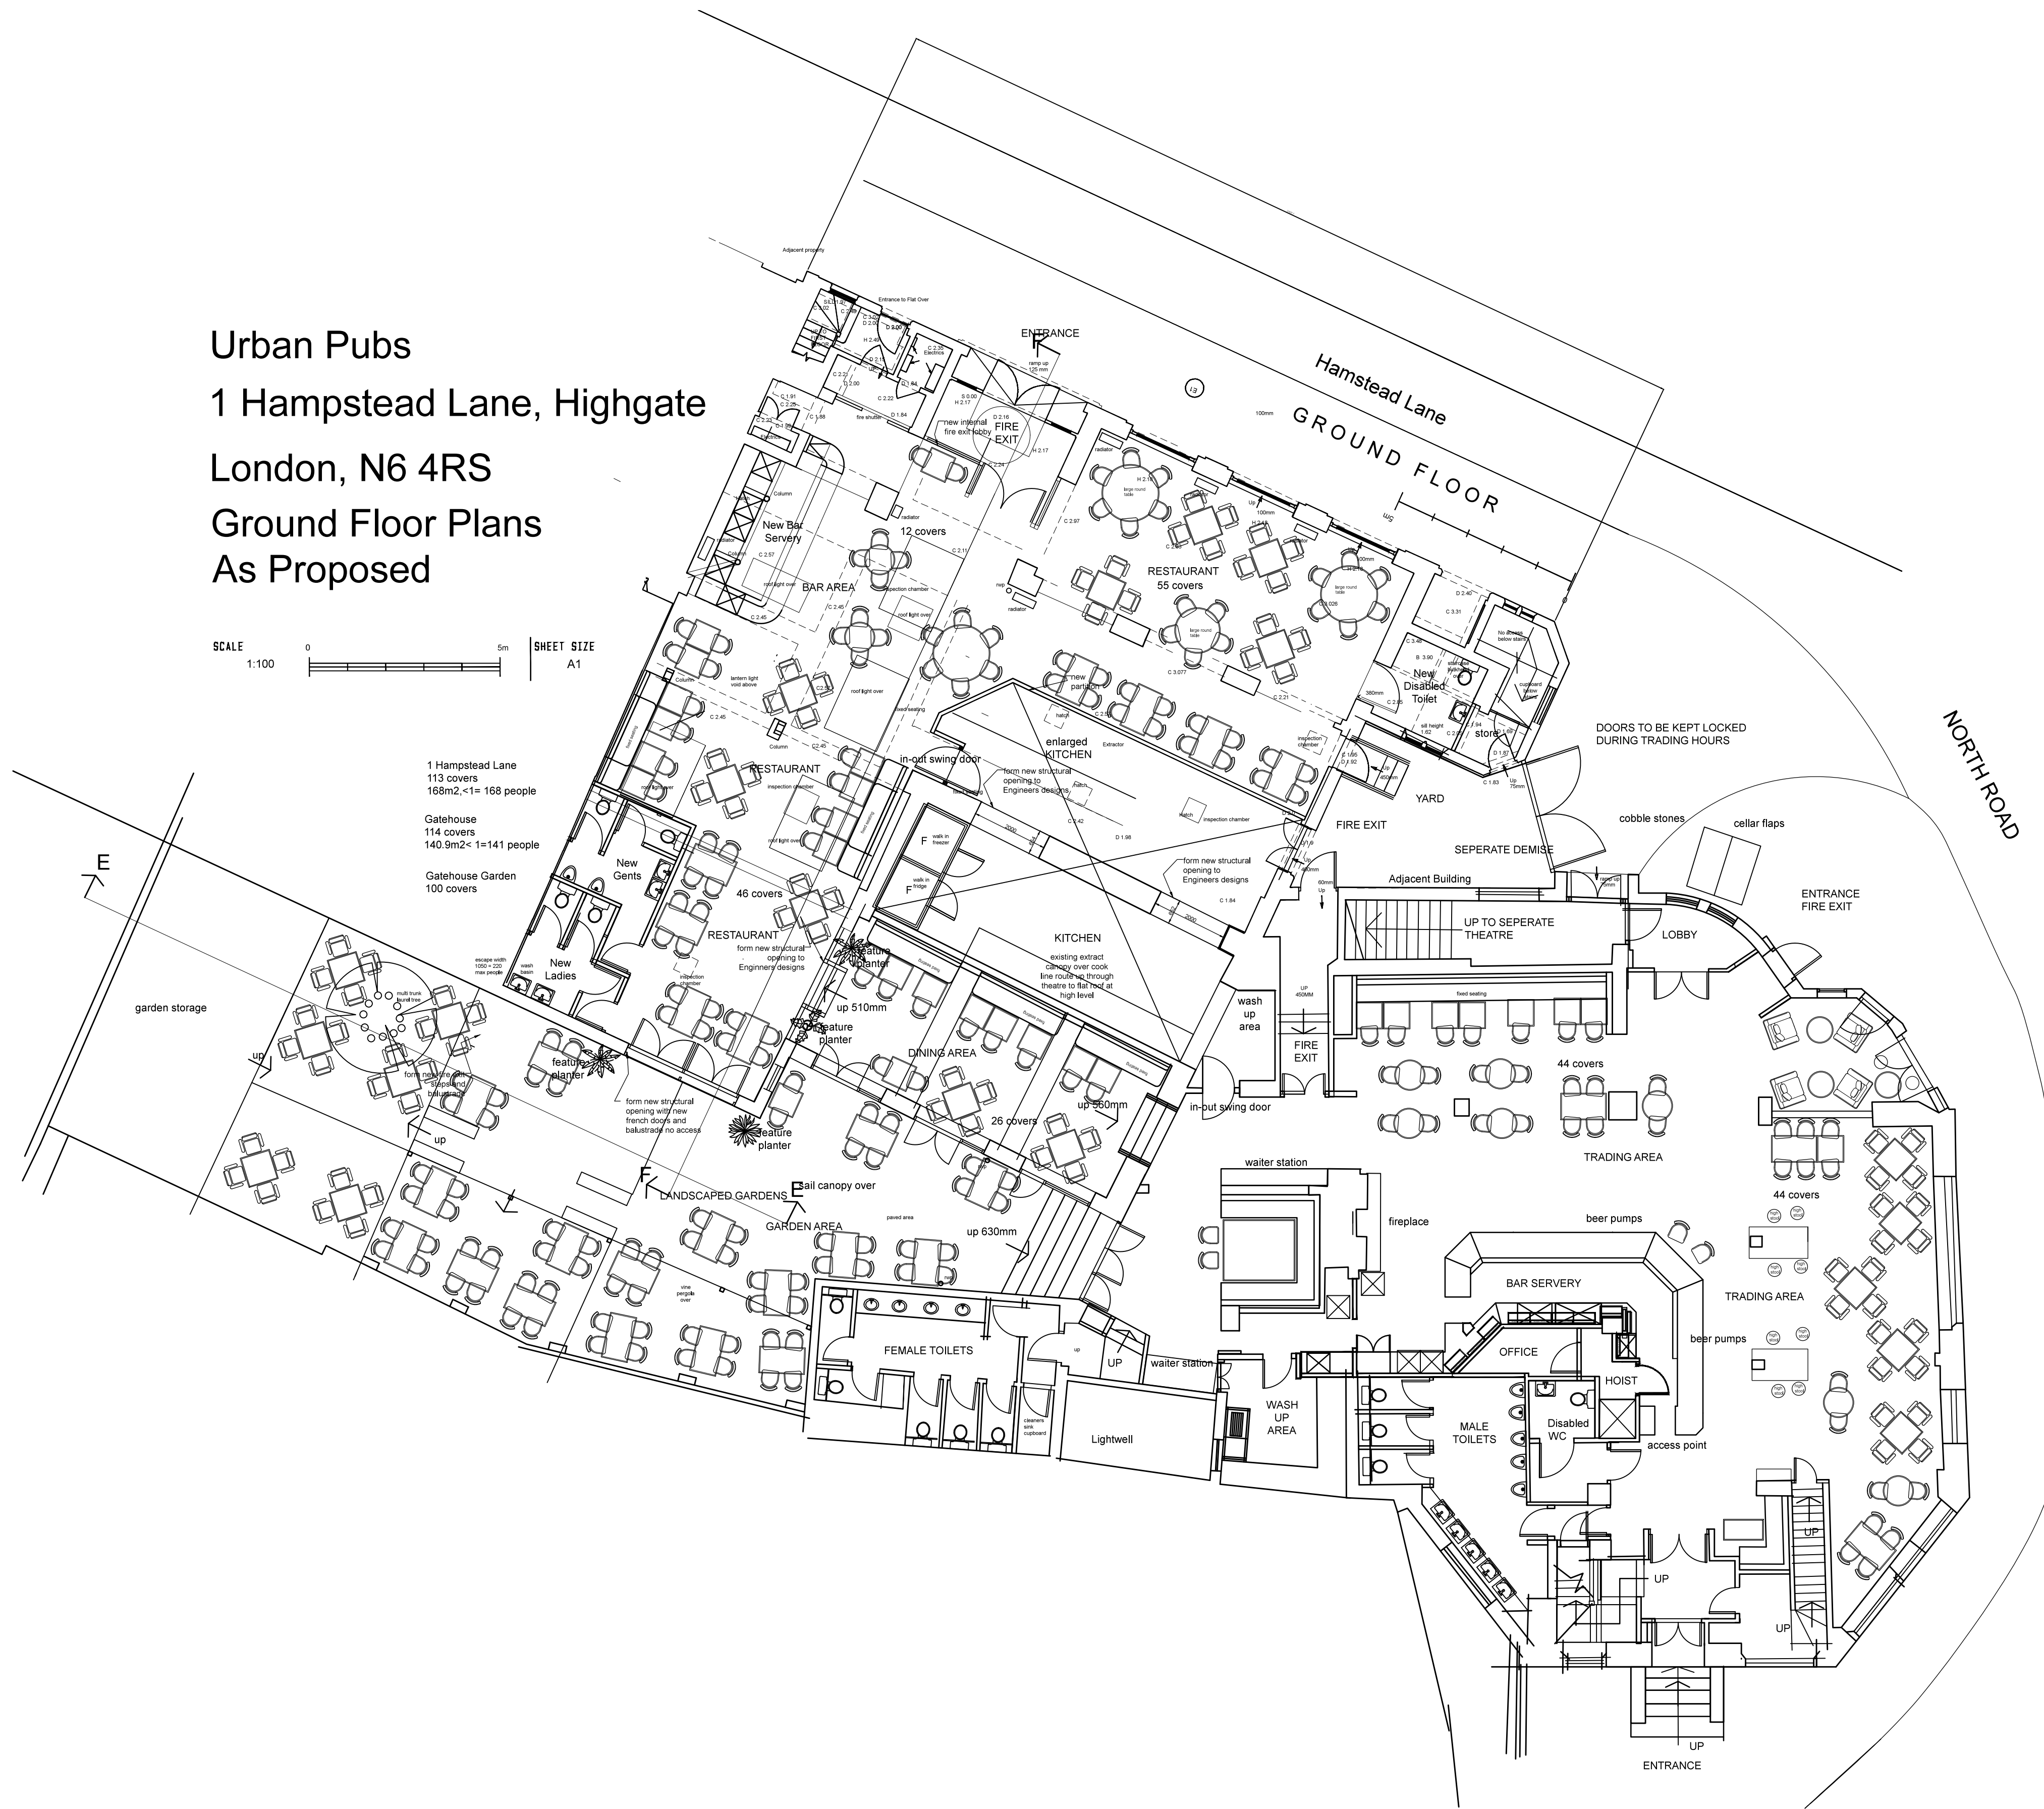

1 Hampstead Lane
 113 covers
 168m² < 1 = 168 people
 Gatehouse
 114 covers
 140.5m² < 1 = 141 people
 Gatehouse Garden
 100 covers

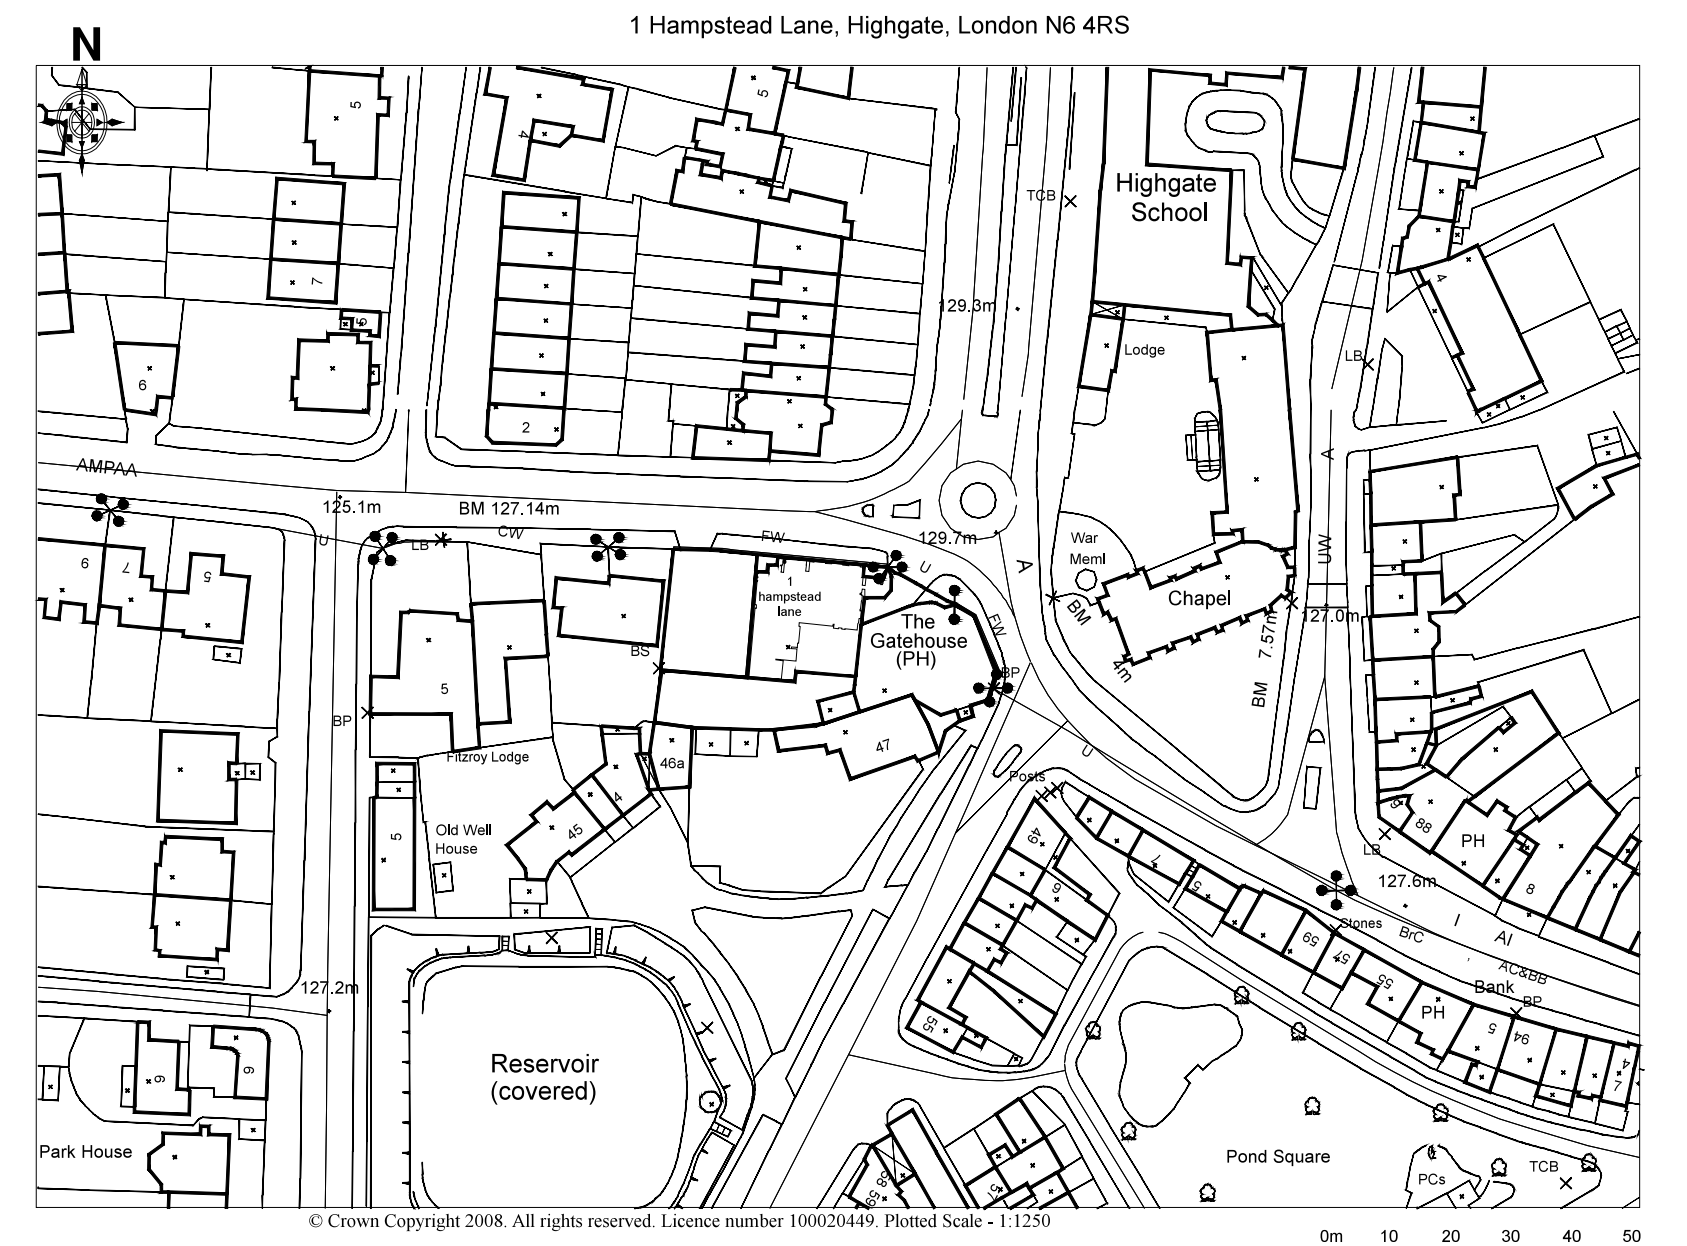

LOCATION PLAN
 SCALE 1:1250

Rev C. Restaurant Layout revised omitting direct external access. PS 14-12-2022.

Rev B; Feature Planters added to clarify demarcation of Restaurant. PS 03-11-2022.

REV.A. Application Area Clarified on Location Map. PS02/08/2022

REV.	NOTES	DATE	BY
DO NOT SCALE. WRITTEN DIMENSIONS TO BE USED IN PREFERENCE TO SCALED DIMENSIONS. ALL DIMENSIONS TO BE CHECKED ON SITE BY CONTRACTOR & ALL DISCREPANCIES TO BE REPORTED TO SMITH COLDHAM DESIGN LTD.			
CLIENT Urban Pubs			
JOB TITLE 1 Hampstead Lane / The Gatehouse Highgate London N6 4RS			
DRAWING TITLE Ground Floor Plans: As Proposed			
SCALE 1-100 @ A1	DRAWING No 6005-21-101		
DATE July 2021	REVISION C		
DRAWN BY Patrick Smith MCSD			

scd
 smith coldham design ltd
 55 LIME GROVE, BUSJUP, MIDDLESEX, HA4 8RL
 M: 07774 476519
 T: 020 8869 9681
 E: patrick@smithcoldham.net
 design - architecture - brand development - project management