




filename: w:\1440 247 tottenham court road\hed\ca00 - project stage 4\300 - planting\planting\pr-hed-xx-06-dr-00301 planting plan.dwg; printed on 2022-12-19 on iso full bleed at 1 (841.00 x 594.00 mm) @ 100% of original scale

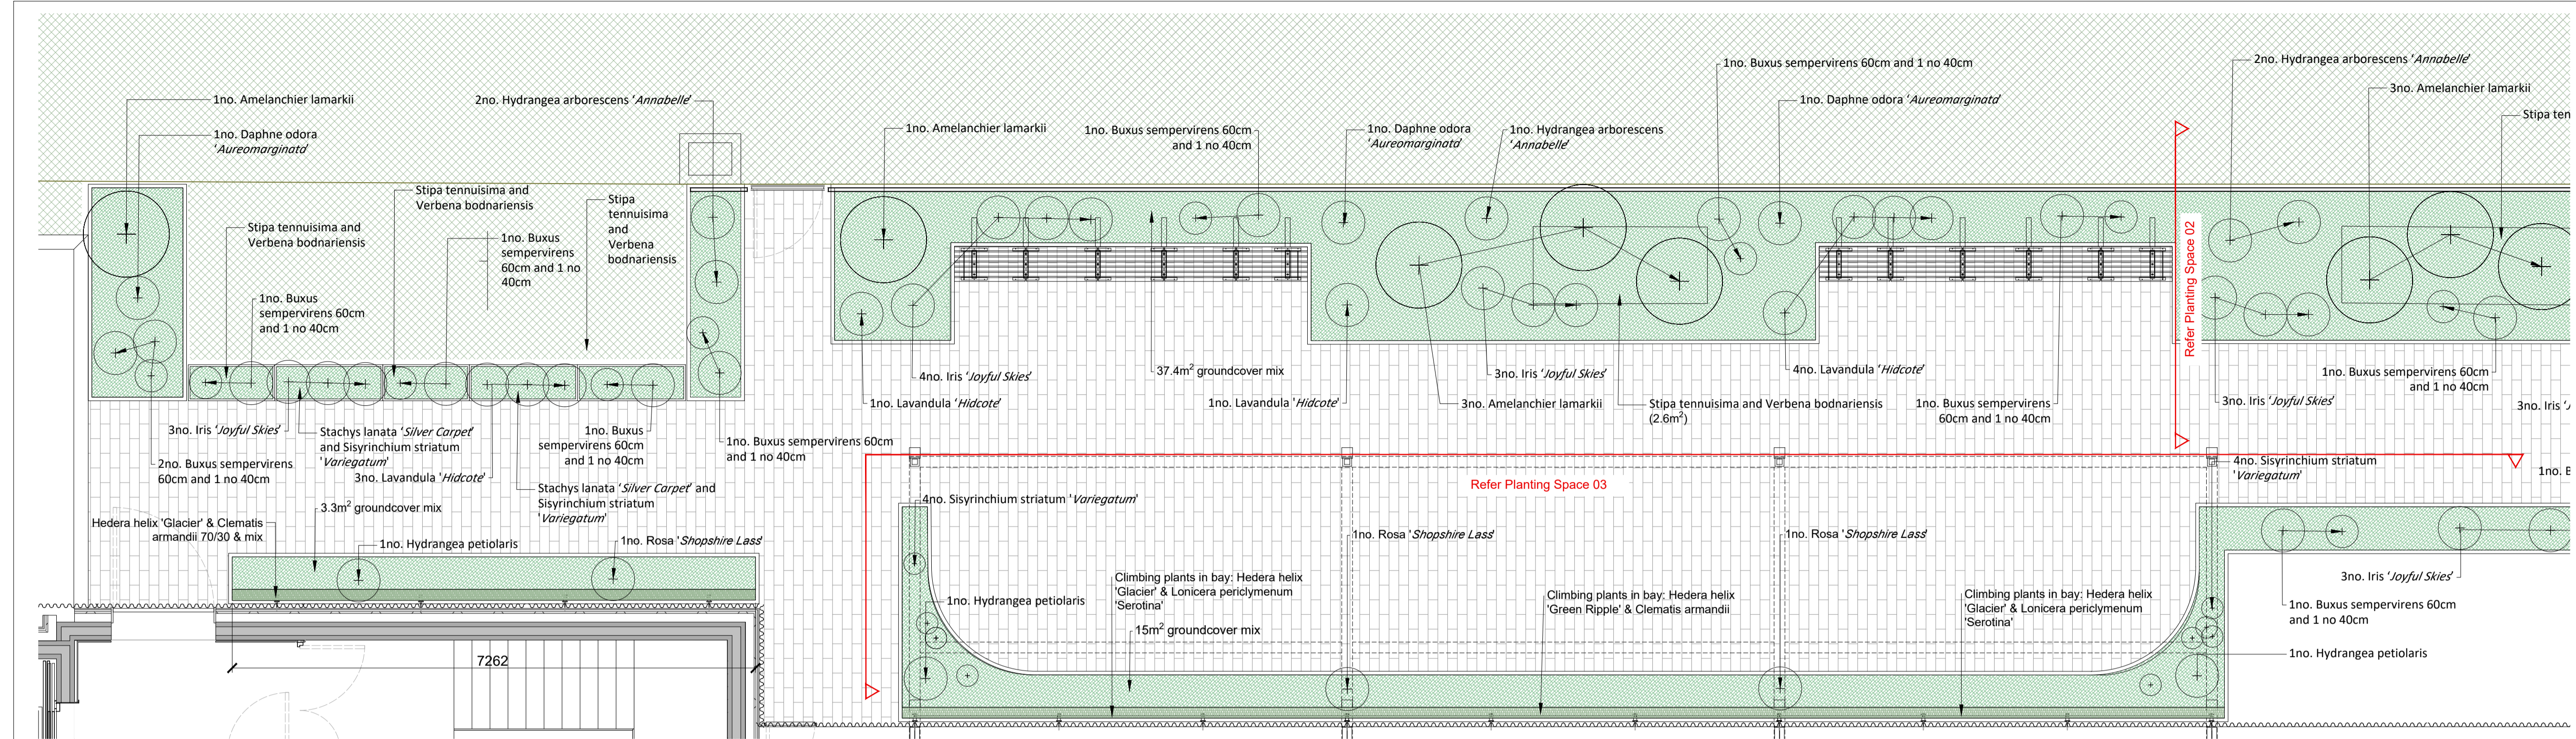

01 Plan: Planter Space 01
1 : 50

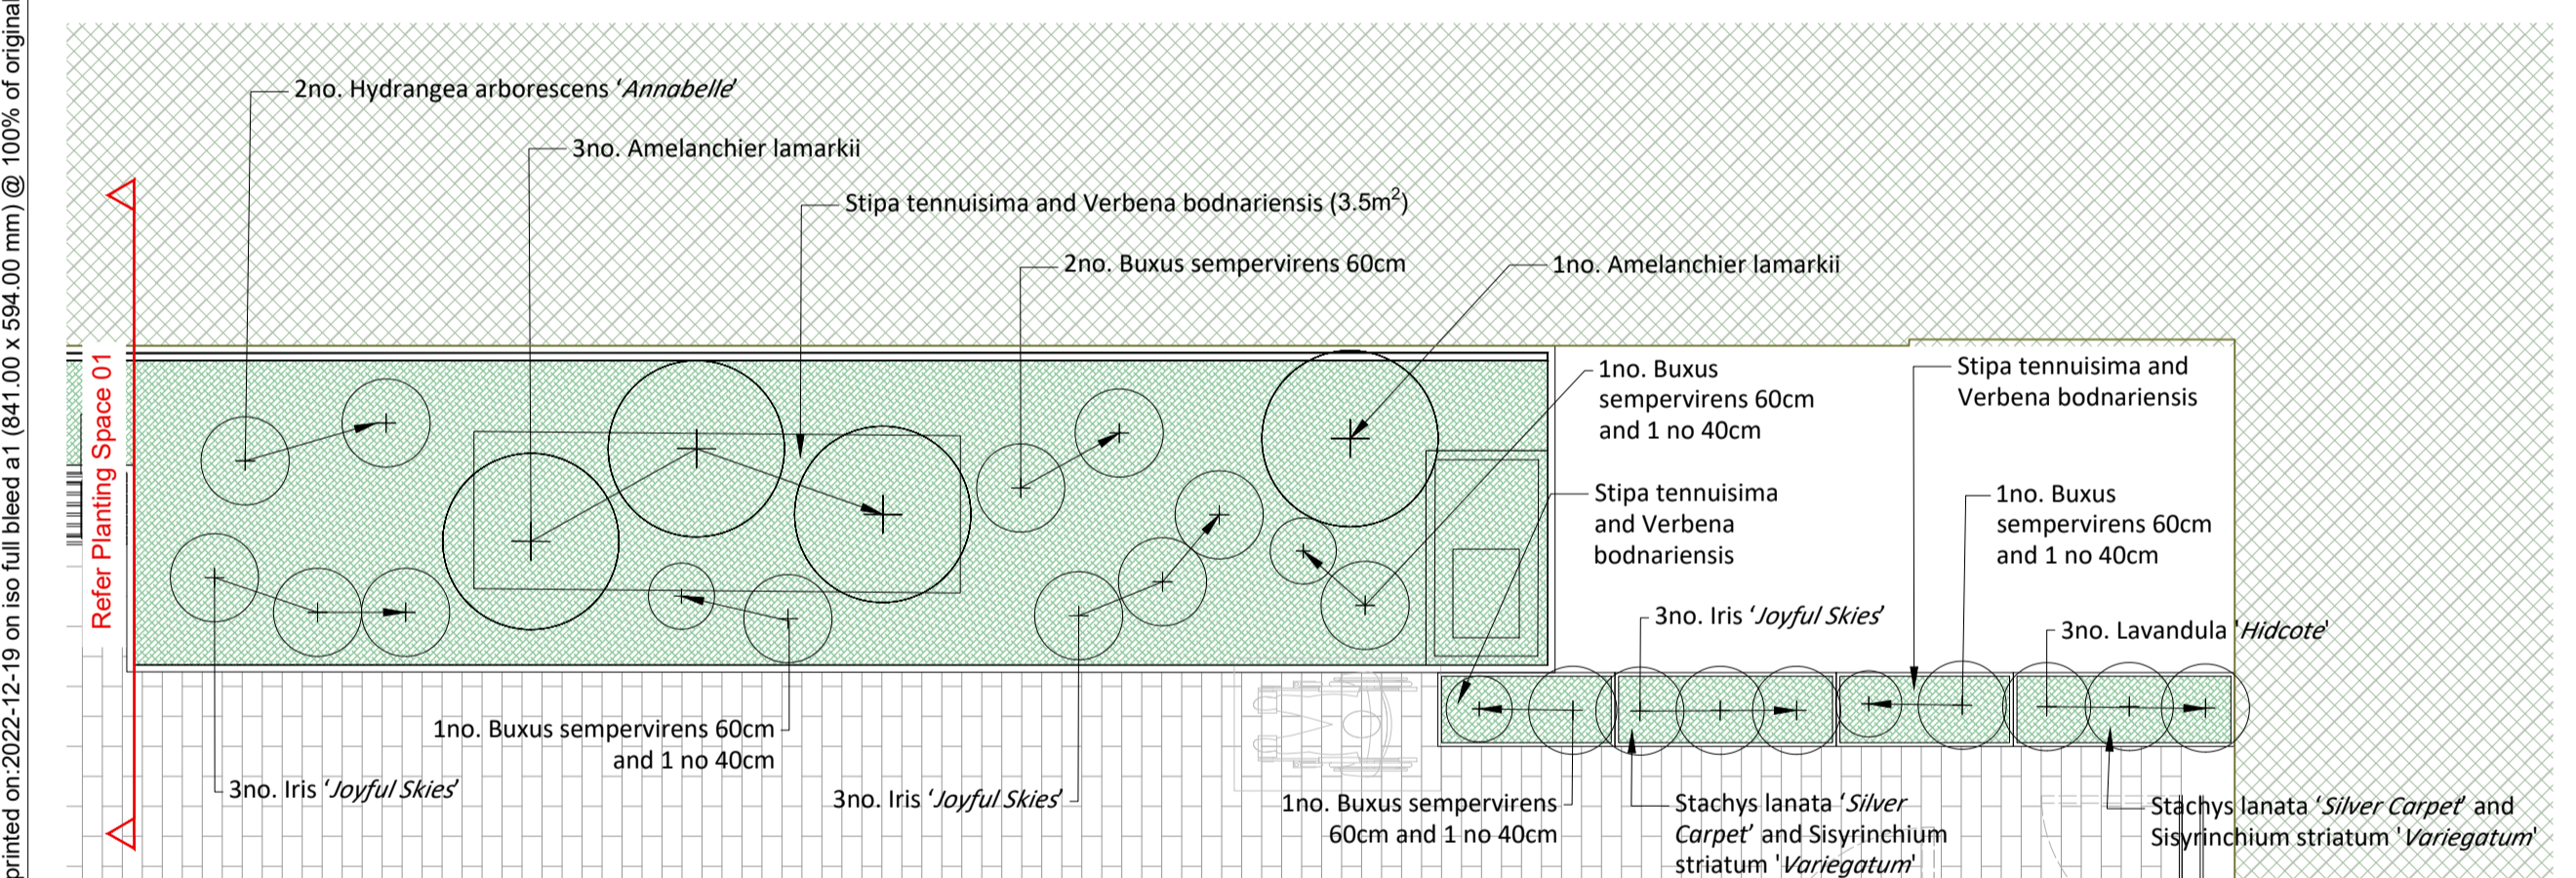

02 Plan: Planter Space 02
1 : 50

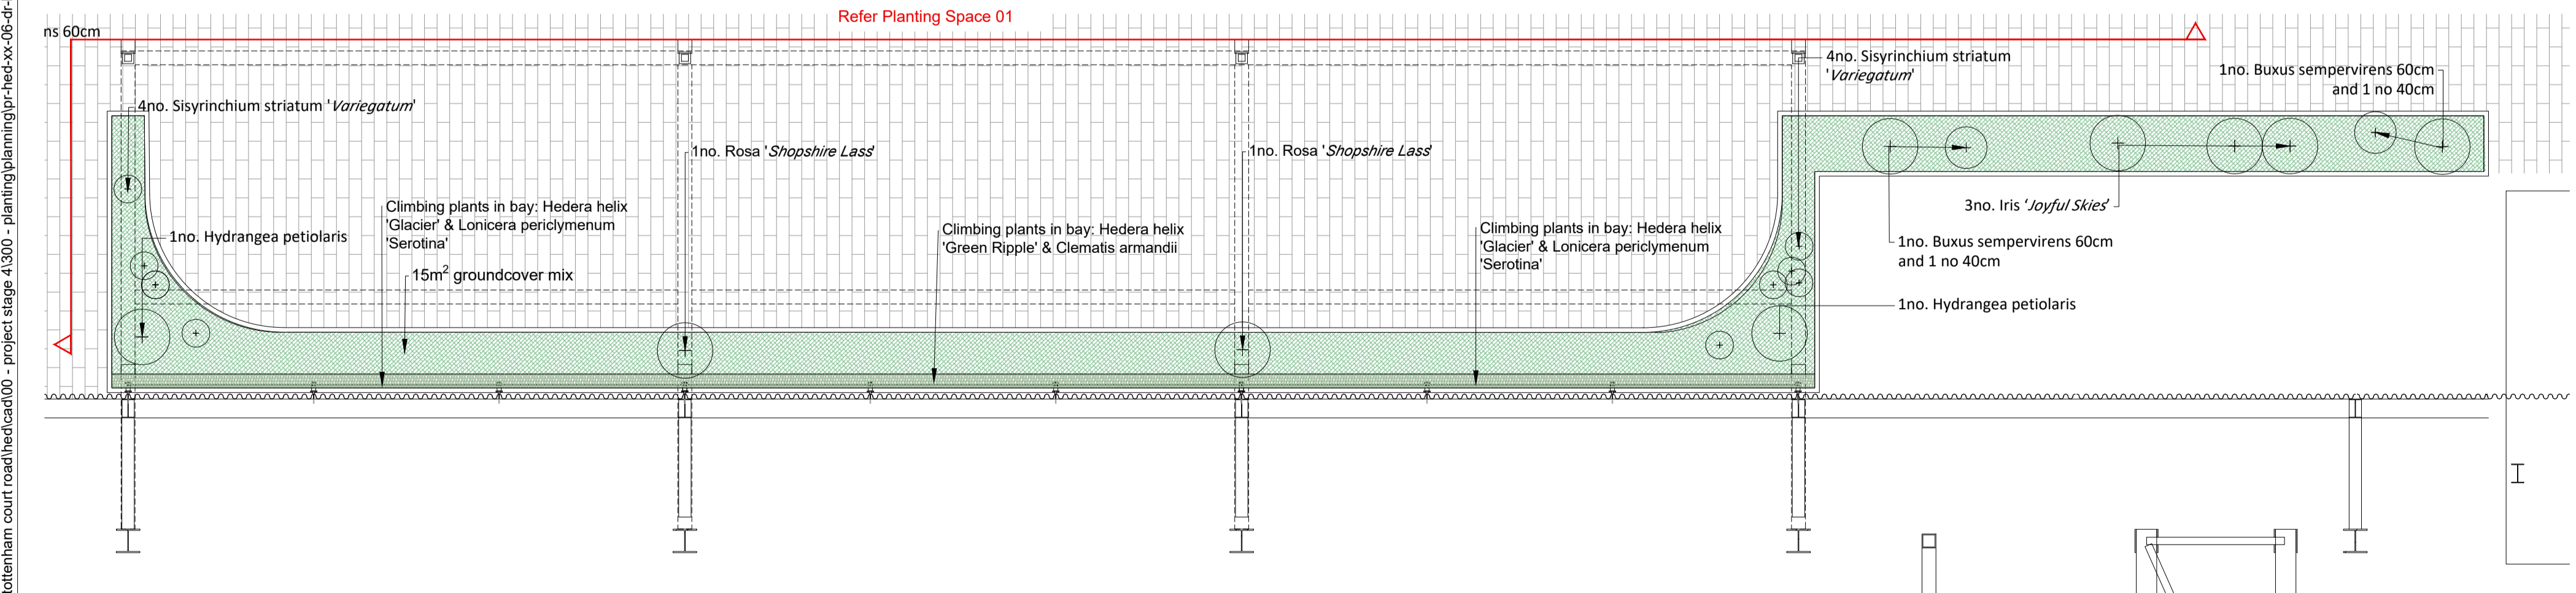


03 Plan: Planter Space 03
1 : 50


Species	Size	Density	Number
Large shrubs			
Amelanchier lamarkii	Multi-stem, potted, Umbrella form 1.2m high 1m spread. 3 stems.		9
Specimen shrubs (E = Evergreen species)			
Buxus sempervirens (E)	Clipped ball 60cm diameter, 40L pot		17
Buxus sempervirens (E)	Clipped ball 40cm diameter, 25L pot		15
Daphne odora 'Aureomarginata' (E)	Potted, 25L pot, bushy, 45cm high		3
Hydrangea arborescens 'Annabelle'	Potted, 25L pot, bushy, 90cm high		5
Climbers (E = Evergreen species)			
Clematis armandii	Potted, 3L, 90cm cane	4/lin m	
Hedera helix 'Glacier' (E)	Potted, 3L, 90cm cane	4/lin m	
Hedera helix 'Green Ripple' (E)	Potted, 3L, 90cm cane	4/lin m	
Hydrangea petiolaris (E)	Potted, 10L, bushy, 45cm high		3
Lonicera periclymenum 'Serotina'	Potted, 3L, 90cm cane	4/lin m	
Rosa 'Shropshire Lass'	Potted, 10L, bushy, 45cm high		3
Perennials (E = Evergreen species)			
Iris 'Joyful Skies'	Potted, 7.5L, bushy, 60cm high		22
Lavandula 'Hidcote' (E)	Potted, 7.5L, bushy, 30cm high		12
Stachys lanata 'Silver Carpet' (E)	Potted, 2L, bushy, full pot	11/m2	
Sisyrrinchium striatum 'Variegatum'	Potted, 3L, bushy, 30cm high		8
Verbena bodnariensis	Potted, 3L, bushy, 60cm high	5/m2	
Groundcover mix (E = Evergreen species)	Groups of 3-13 plants in drifts. Allium and Digitalis as accent plants in 3's and 5's.		
Allium sphaerocephalon	Potted, 2L pot 'in the green'	15cm c/s	
Digitalis purpurea	Potted, 2L, bushy, 20cm high	30cm c/s	
Erigeron karvinskianus 'Kew Profusion'	Potted, 2L, bushy, full pot	11/m2	
Geranium x cantabrigiensis 'St Olaf' (E)	Potted, 2L, bushy, full pot	11/m2	
Stachys lanata 'Silver Carpet' (E)	Potted, 2L, bushy, full pot	11/m2	
Grasses (E = Evergreen species)			
Stipa tenuissima (E)	Potted, 10L, 40cm high, full pot	Rows @ 60cm c/s	

NOTES:
This drawing is the copyright of Hyland Edgard Driver. It must not be copied or reproduced without written consent. Only figured dimensions are to be taken from this drawing. All contractors must visit the site and be responsible for taking and checking all dimensions related to the works shown on this drawing.

UNUSUAL RISKS
CONSTRUCTION:
Operations:
Maintenance:
Dismantling/Demolition:

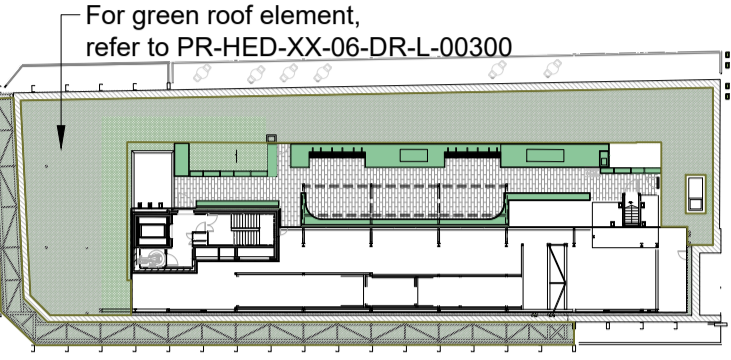

- KEY PLAN
- KEY
- Paving to roof terrace
 - Proposed groundcover and shrub planting with variable growing medium depth to allow for large shrubs/trees
 - Proposed biodiverse roof planting with growing medium depth 80mm
 - Climbing plants on wire support framework Refer to 1440-HED-XX-ZZ-DT-L-000506
 - Irrigation cabinet incorporated with planter to accommodate 600mm x 450mm x 685mm high apparatus : TBC
 - Canopy to roof space Aluminium columns and frame. Covering to be confirmed. Refer to 1440-HED-XX-ZZ-DT-L-000504
 - Raised metal planters, Refer to 1440-HED-XX-ZZ-DT-L-000500
 - Movable GRP planters IOTA Enclave or similar approved. (https://www.iotagarden.com/planters/enclave-planters/)
 - Seating, Refer to 1440-HED-XX-ZZ-DT-L-000505

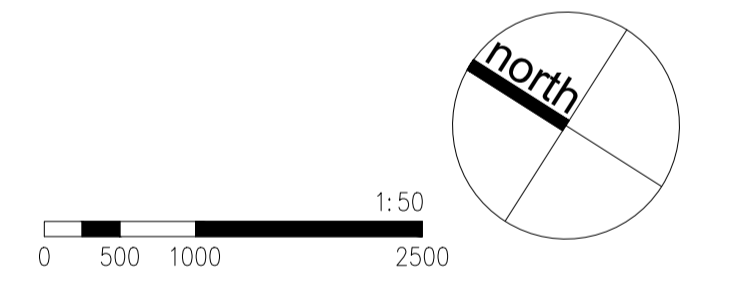

REVISIONS

00 First Issue	30.07.21	JSW
P01 Planting updated to latest layout	29.09.22	RKC
A1 Issue for Planning	19.12.22	AW

HED Hyland Edgard Driver
Landscape Architects & Urban Designers
London & Winchester

CLIENT
Prudential UK Real Estate Limited Partnership

DATE: 30/07/2021
DRAWING STATUS: AW
STAGE 4 PROJECT: 247 Tottenham Court Road

DRAWING NUMBER: 1440-HED-XX-06-DR-L-000301
REVISION: A1