


Anthracite grey
metal long strip roof

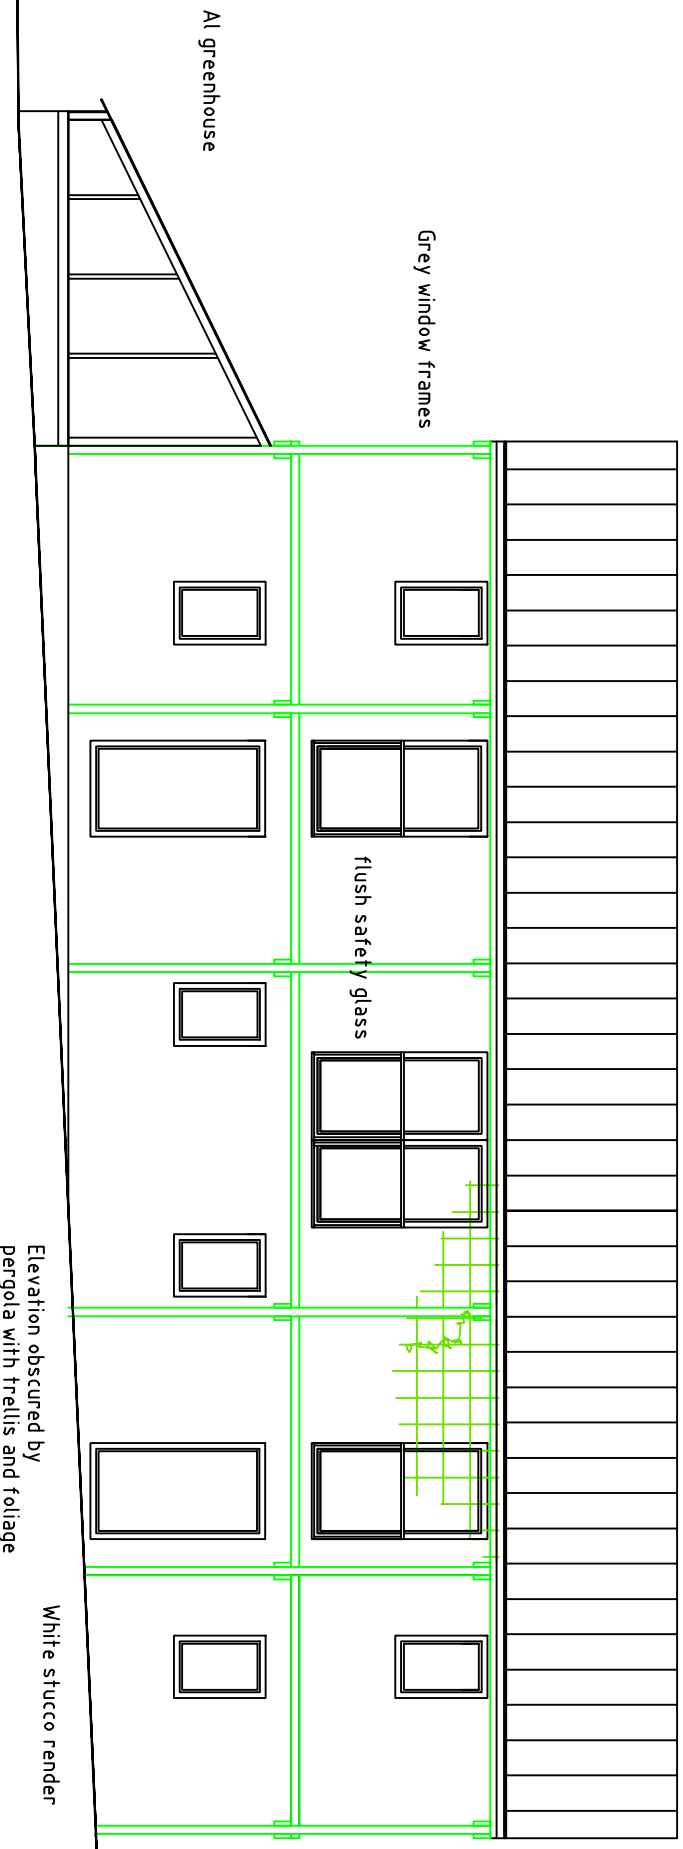

mail @



LëFROY

LefroyArchitects.co.uk

PROJECT: Croftway Pavilion

DRAWING: Proposed East Elevation

DATE: 10.10.2022 SCALE:1:100 DRG.No. 298.08