


15 Crediton Hill Proposed FG1

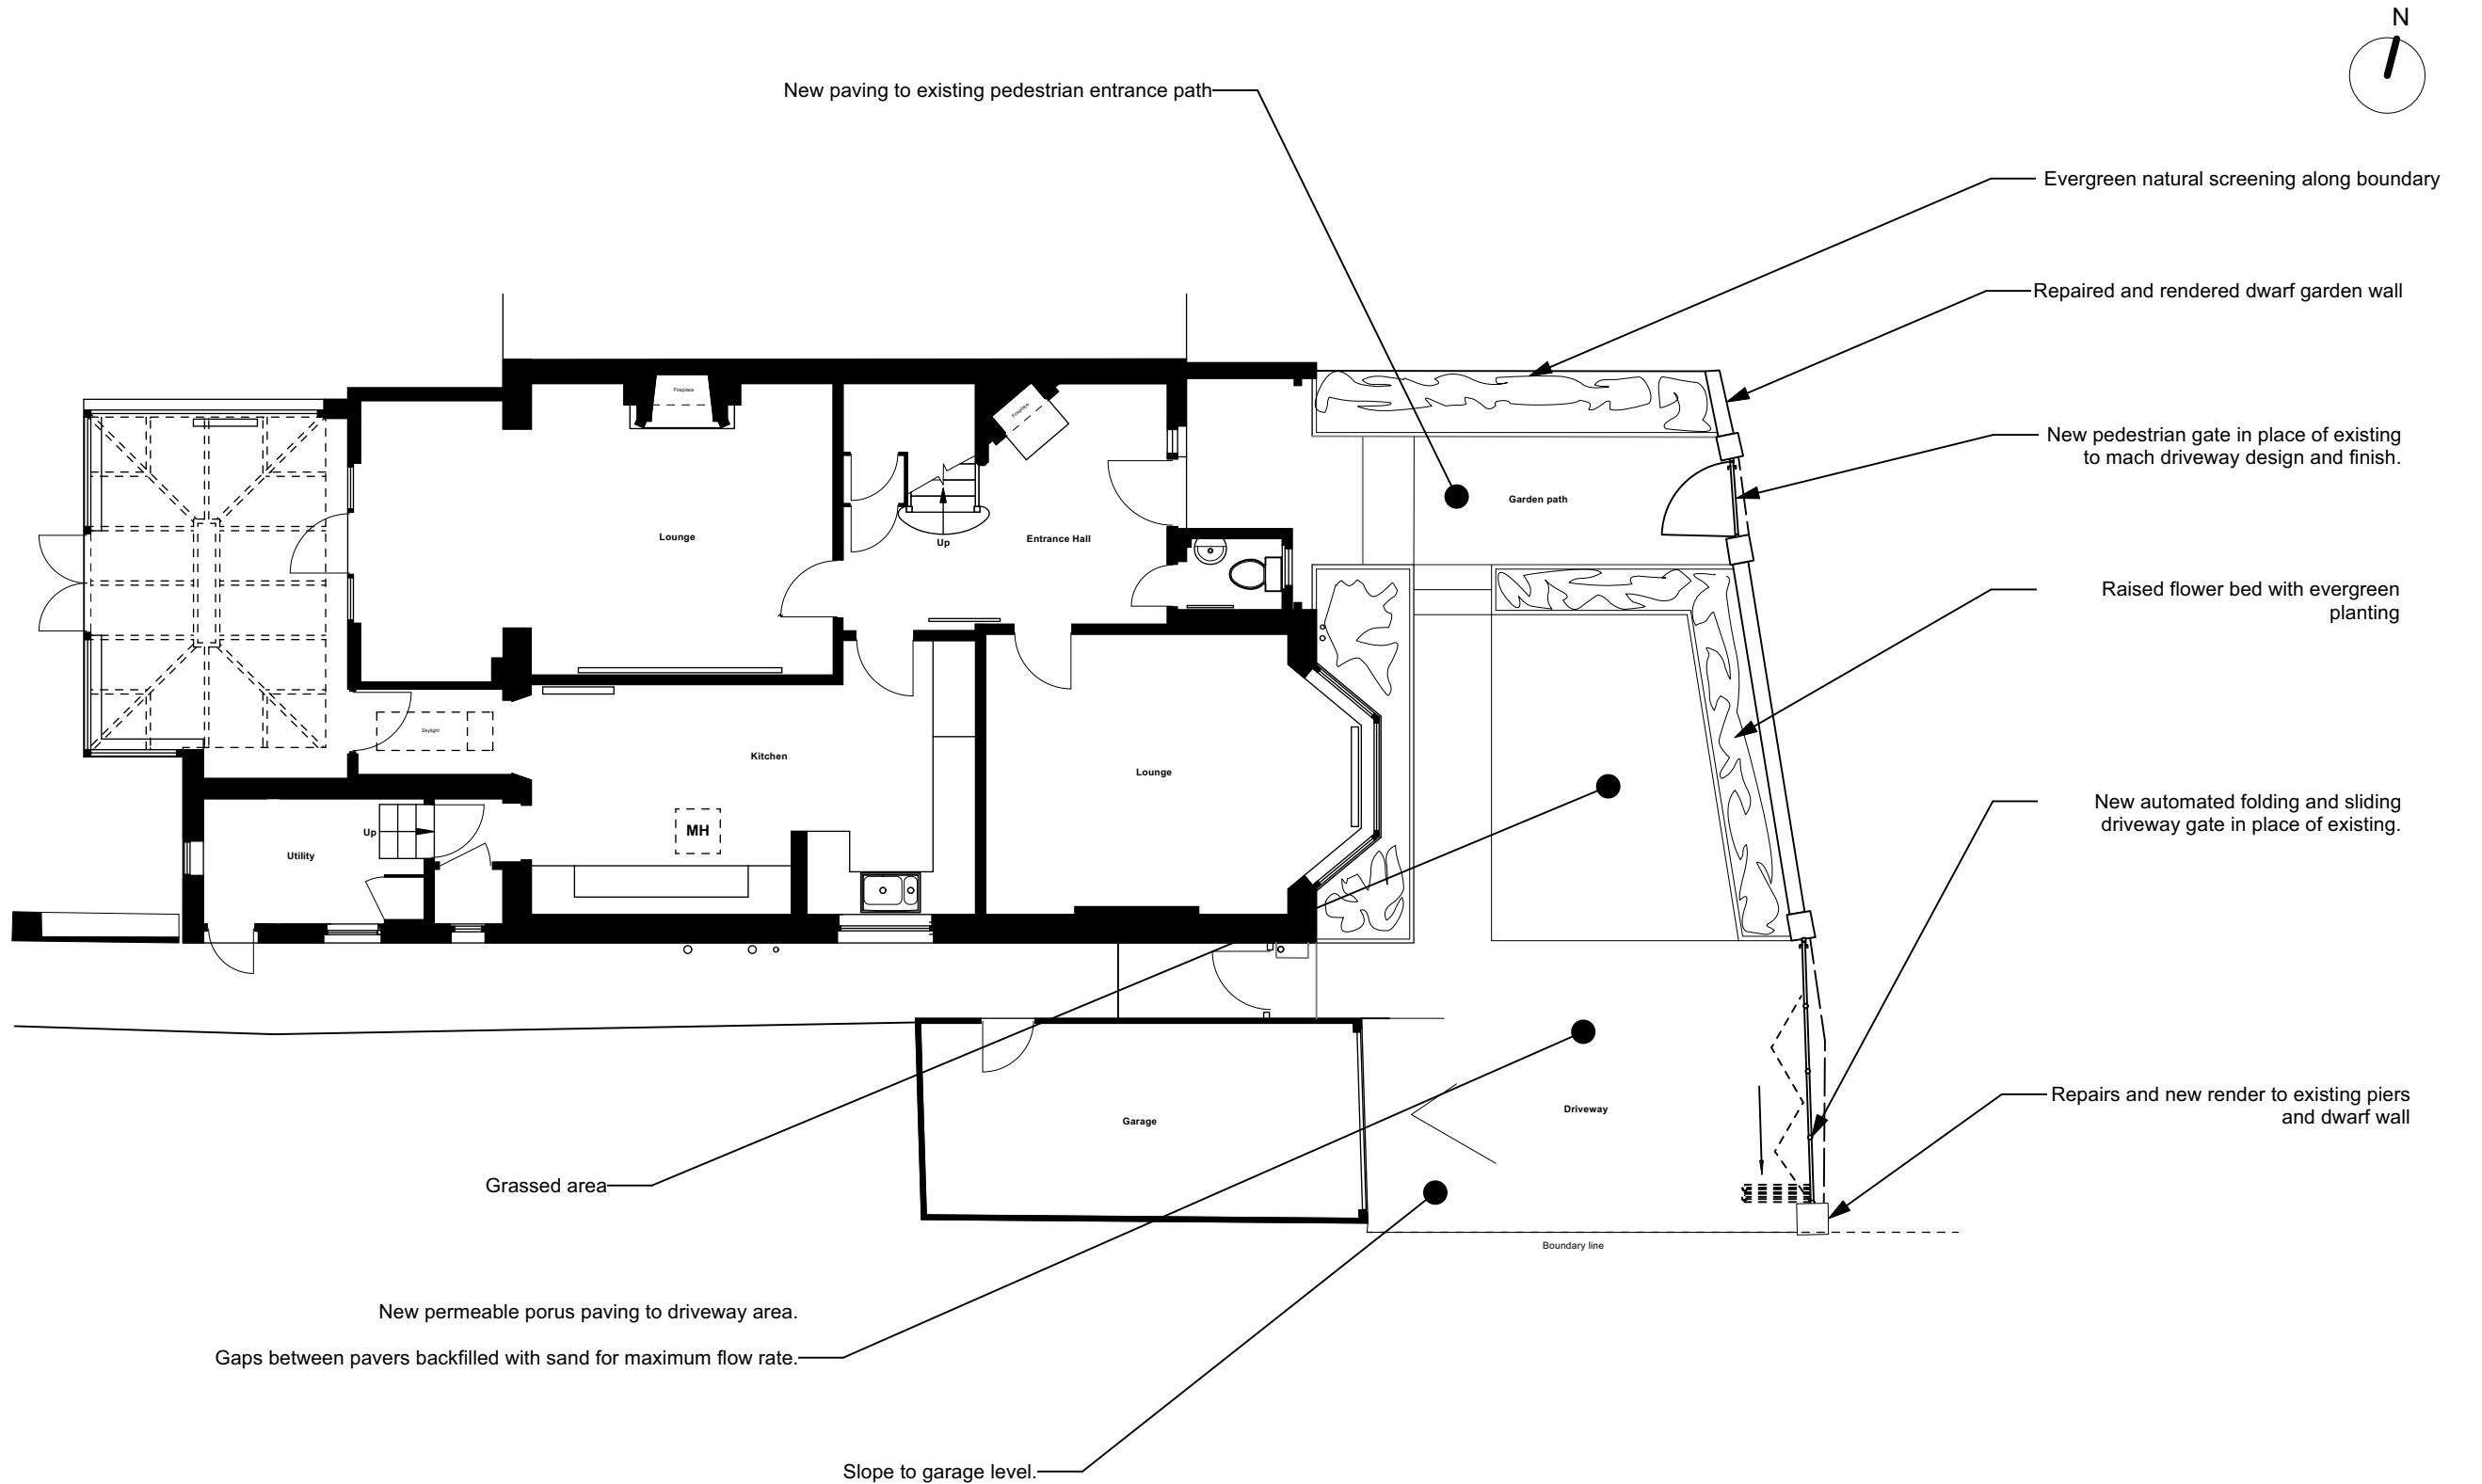

[BrobyDNA]

Phone UK: +44 7979941113
Phone DK: +45 41119158
Email: info@BrobyDNA.com

Project Title: 15 Crediton Hill
Date: 09/01/2023

Detail: Proposed Ground Floor Plan
Drawing No.: CH_PP_GA_GF_RevC_FG1

Issue/Revision: 01/Rev C
CAD File:

Drawn By: MXB
Scale: 1:100 @ A3

This drawing is the property of Max Broby and BrobyDNA LTD. Copyright is reserved and this drawing is issued on the condition that it is not copied, reproduced, retained or disclosed to any unauthorised person, either wholly or in part, without our consent. Do not scale from this drawing, check all dimensions on site.