

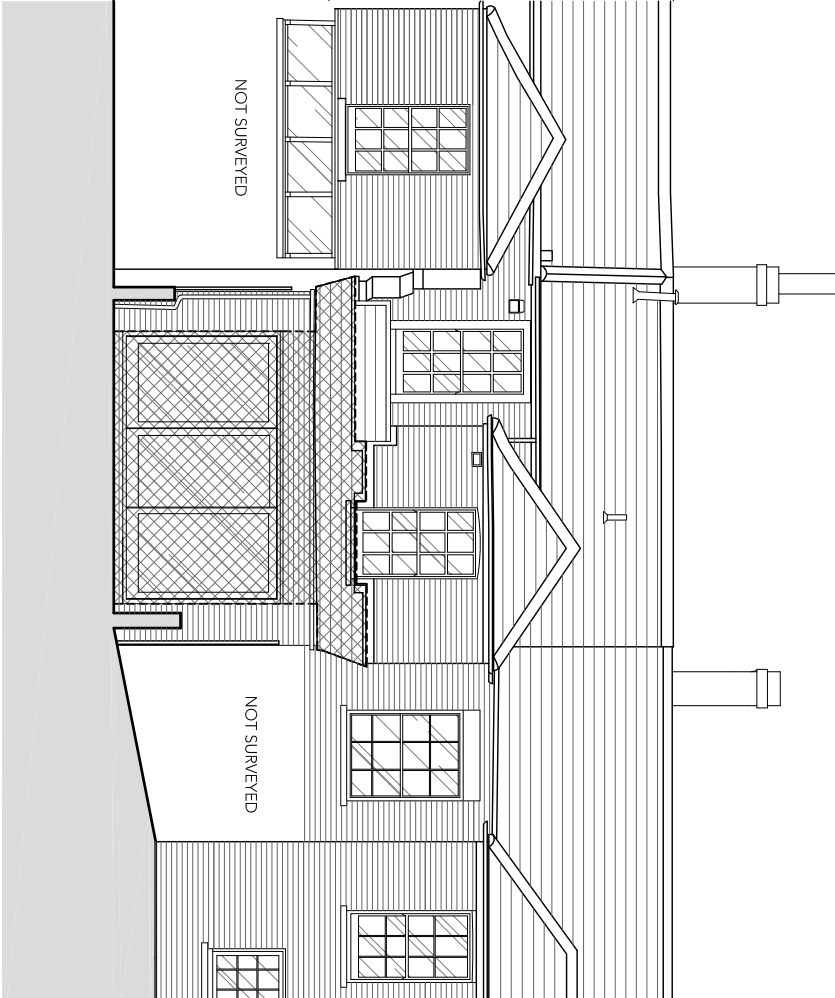
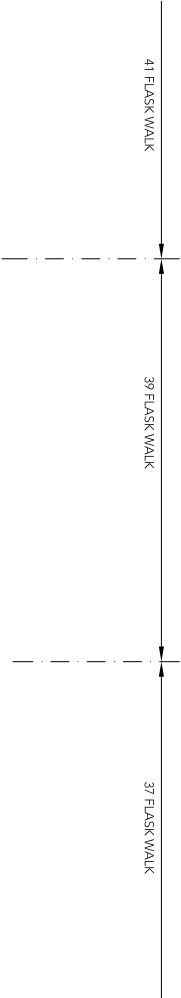


1 EXISTING FRONT ELEVATION
scale 1:100

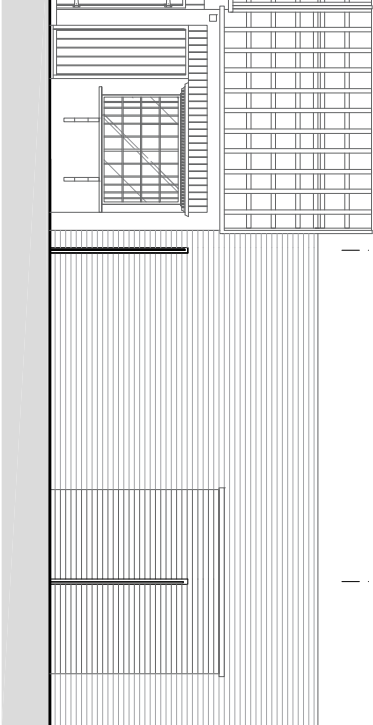

2 EXISTING REAR ELEVATION 1
scale 1:100

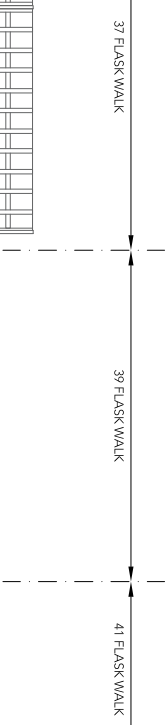

3 EXISTING REAR ELEVATION 2
scale 1:100

	Existing structures
	Structures to be demolished



This drawing is protected under Copyright and at no time should any portion of this drawing be reproduced or copied without the permission of the Architect.
(Design Copyright Act 1968)

This drawing must not be used for purposes other than that for which it is provided. It is supplied without liability for any errors or omissions.

Drawings only to be scaled for planning application purposes, all dimensions to be checked on site. All drawings subject to Statutory Authority Approval.

Notes	
1	Planning
No	Rev
	06.12.22
Date	

Status
PLANNING



ARCHITECTS + INTERIOR DESIGNERS

91A - 91B HEATH STREET
LONDON NW3
Tel 020 7 636 3838
INFO WWW.TG-STUDIO.CO.UK

Project	Date	Drawn by	Job No.
39 FLASK WALK LONDON NW3	18.11.22	JGM	258
EXISTING / DEMOLITION FRONT, REAR AND GARDEN ELEVATIONS			
Scale @ A3		Checked by	Dwg No.
1:100		TG	P-210
			Rev
			-