


Urban Pubs
 1 Hampstead Lane, Highgate
 London, N6 4RS
 Ground Floor Plans
 As Proposed

RESTAURANT USE

PUBLIC HOUSE USE

SCALE 1:100

SHEET SIZE A1

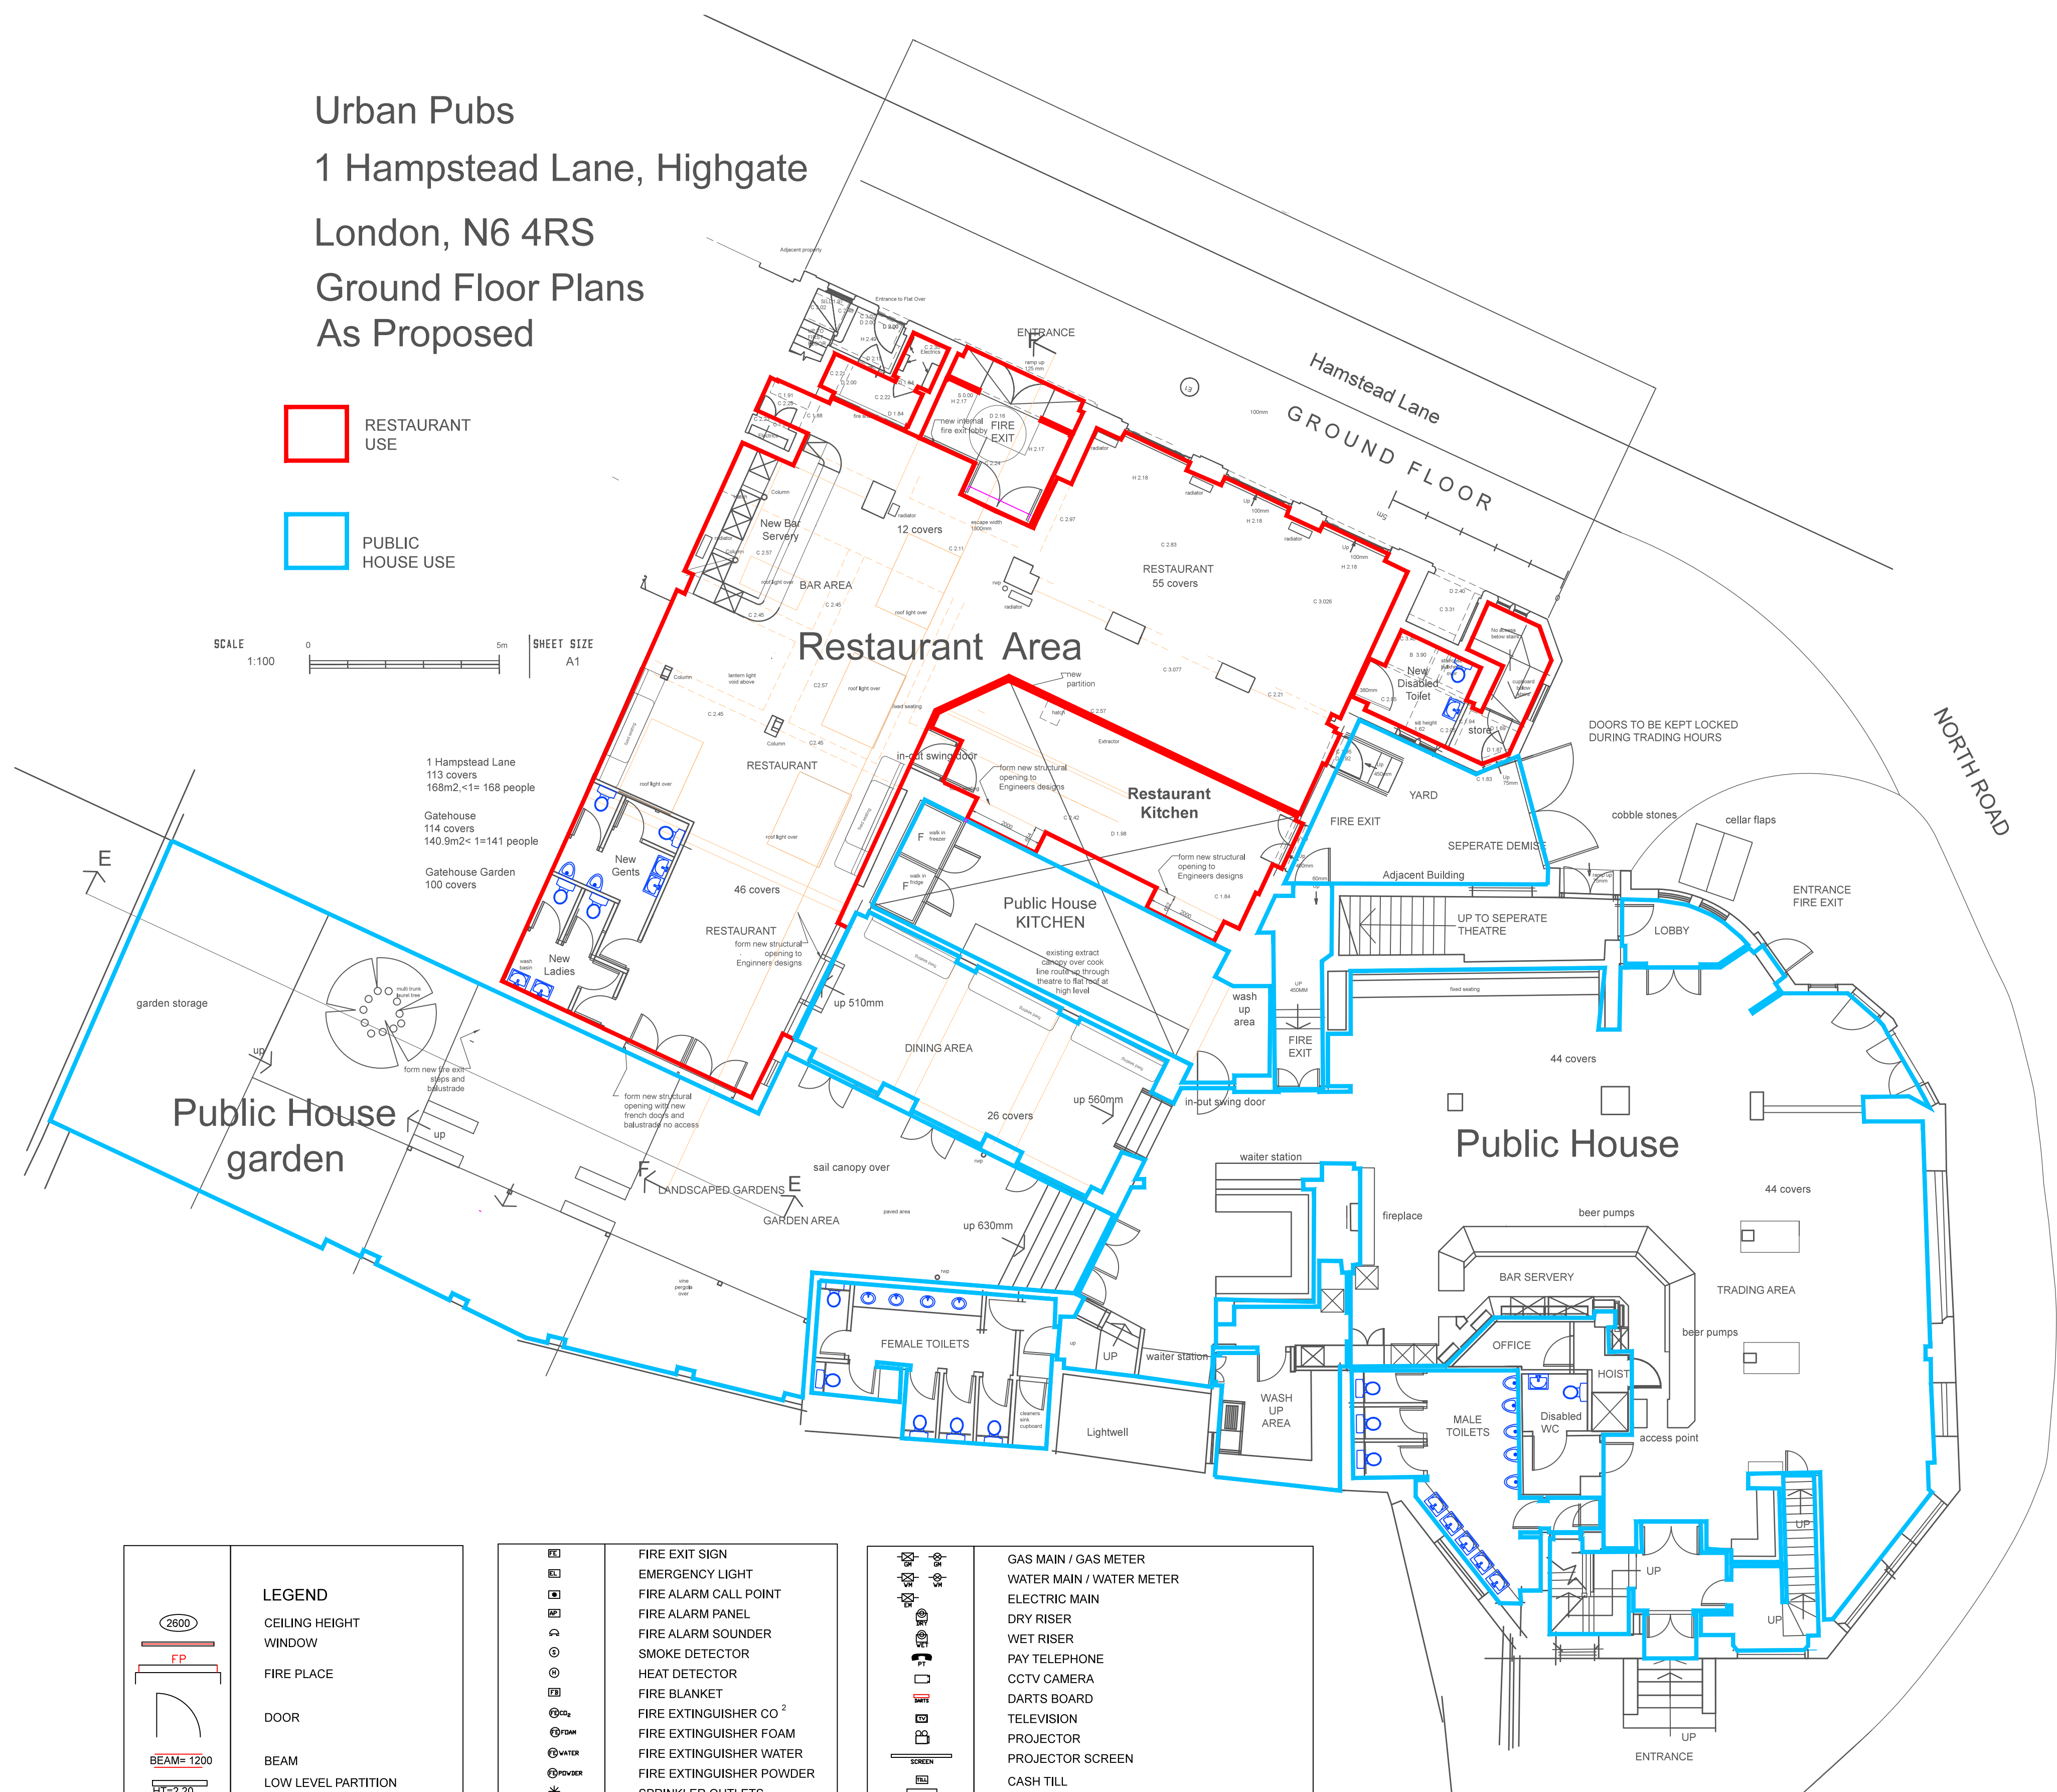

1 Hampstead Lane
 113 covers
 168m2 < 1 = 168 people

Gatehouse
 114 covers
 140.9m2 < 1 = 141 people

Gatehouse Garden
 100 covers

LEGEND	
	CEILING HEIGHT
	WINDOW
	FIRE PLACE
	DOOR
	BEAM
	LOW LEVEL PARTITION
	RADIATOR
	TOILET
	HAND DRYER
	URINAL
	WASH HAND BASIN
	BOILER
	DISTRIBUTION BOARD
	FIRE EXIT SIGN
	EMERGENCY LIGHT
	FIRE ALARM CALL POINT
	FIRE ALARM PANEL
	FIRE ALARM SOUNDER
	SMOKE DETECTOR
	HEAT DETECTOR
	FIRE BLANKET
	FIRE EXTINGUISHER CO ₂
	FIRE EXTINGUISHER FOAM
	FIRE EXTINGUISHER WATER
	FIRE EXTINGUISHER POWDER
	SPRINKLER OUTLETS
	RED LINE DENOTES LICENSED AREA
	GAS MAIN / GAS METER
	WATER MAIN / WATER METER
	ELECTRIC MAIN
	DRY RISER
	WET RISER
	PAY TELEPHONE
	CCTV CAMERA
	DARTS BOARD
	TELEVISION
	PROJECTOR
	PROJECTOR SCREEN
	CASH TILL
	RAMP
	STEPS
	SINK UNIT
	AMUSEMENT/SKILLS WITH PRIZES
	BAR FLAP
	INSPECTION CHAMBER
	GULLY

REV:A. Demarcation Areas Clarified for planning use purposes. PS 01101/2023

REV.	NOTES	DATE	BY
CLIENT Urban Pubs			
JOB TITLE 1 Hampstead Lane / The Gatehouse Highgate London N6 4RS			
DRAWING TITLE Demarcation Use Plan As Proposed			
SCALE 1-100 @ A1	DRAWING No 6005-21-107		
DATE July 2021	REVISION A		
DRAWN BY Patrick Smith MCSD			



55 LIME GROVE, RUSSELL, MIDDLESEX, HA4 6RL
 M: 07774 476519
 T: 020 8869 9681
 E: patrick@smithcoldham.com
 design - architecture - brand development - project management