

BELSIZE PARK GARDENS

PRIMOSE HILL ROAD

**TESCO**

CHEQUERS DRY CLEANERS

ENTRANCE / EXIT

LAUREN NICHOLAS DESIGN STUDIO

BARRETS TRADITIONAL BUTCHERS

ENGLANDS LANE

Existing ATM to be Removed



FINE ARTS COLLEGE

ENGLAND PAPER STATIONARY STORE

LAUNDERETTE

CHAMOMILE CAFE

BLACK TRUFFLE

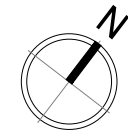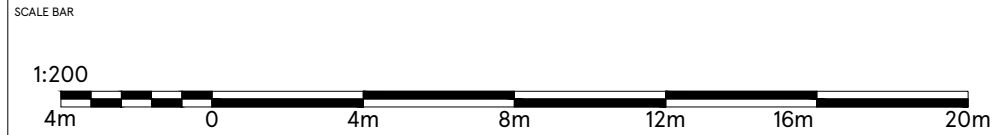

DRAWING NO  
O2\_2721\_02D\_R1

SCALE 1:200@A3 DATE 10.01.2023

CHECKED BY SHIKHA  
DRAWN BY DEEKSHA

STORE TYPE  
EXPRESS

STORE NAME  
BELSIZE PARK

CONTENT  
EXISTING SITE PLAN\_ARCH

**TESCO**  
FEASIBILITY PLANNING  
STORE PLANNING DEPARTMENT  
PROPERTY SERVICES  
HIGHWOODS BUILDING, KESTRAL WAY  
WELWYN GARDEN CITY, HERTFORDSHIRE, AL7 1GB UK  
TELEPHONE : 01707 395150

THE COPYRIGHT AND ALL OTHER RIGHTS IN AND RELATING TO THIS PUBLICATION BELONG TO AND ARE THE SOLE PROPERTY OF TESCO STORES LIMITED. ALL RIGHTS ARE RESERVED. NEITHER THE WHOLE NOR ANY PART OF THIS PUBLICATION MAY BE REPRODUCED OR TRANSMITTED IN ANY FORM OR BY ANY ELECTRONIC OR MECHANICAL MEANS INCLUDING PHOTOCOPIING AND RECORDING OR FROM ANY RETRIEVAL SYSTEM WITHOUT THE PRIOR WRITTEN LICENCE FROM THE OWNER. © 2023 TESCO STORES LIMITED