




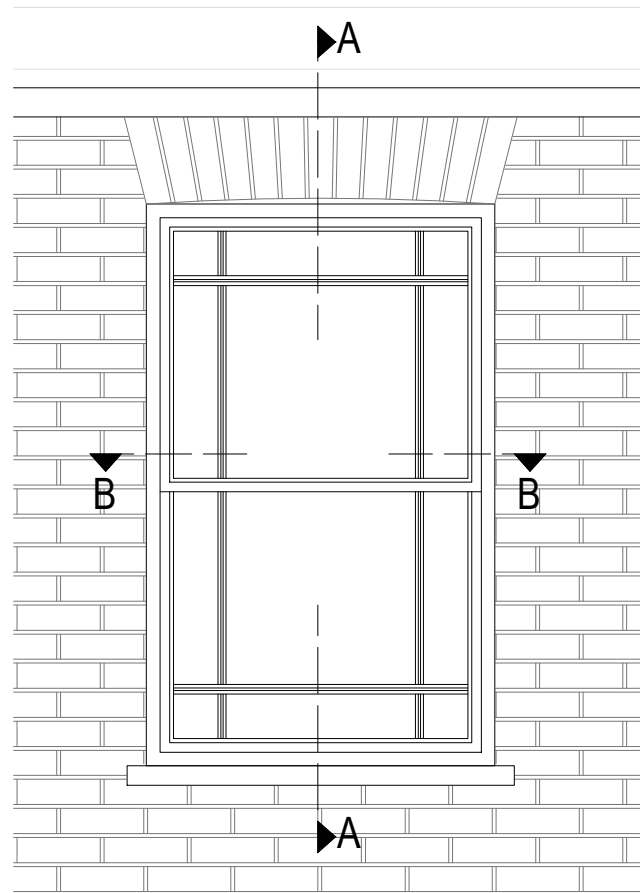


Front Elevation
scale 1:20

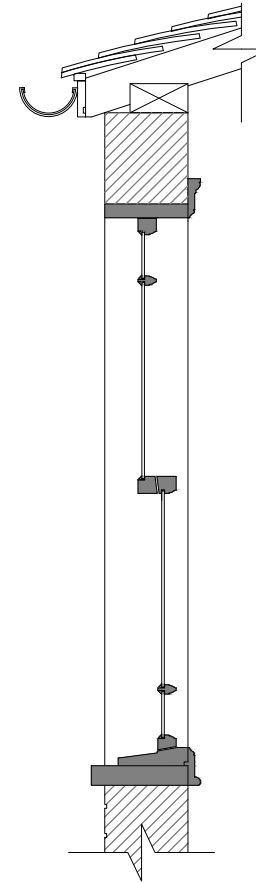

Section A-A
scale 1:20

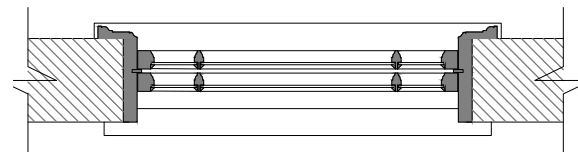

Section B-B
scale 1:20

 

Revision	Date	Made by	Amendments

Date	October 2022	Drawn by	CC	Checked	
Scales	1:20@A3	Job No.	14137	Drawing No.	03
				Revision	