


© This drawing is the property of Miltiadou Cook Mitzman architects. No disclosure or copy of it may be made without the written permission of Miltiadou Cook Mitzman architects.

For construction purposes:

- Do not scale this drawing.
- All dimensions and levels to be checked on site.
- Discrepancies to be reported to Miltiadou Cook Mitzman architects before proceeding.
- If in any doubt about information on this drawing contact Miltiadou Cook Mitzman architects.

REVISION	NUMBER	DATE	BY	NOTES
	C1	11/10/2022	JC	Contract Set
	C2	18/10/2022	JC	Added 30mm Wall Build Up for Shadow Gap
	P1	10/11/2022	JC	Planning Drawings
	P2	12/01/2023	JC	Planning 2

KEY PLAN:

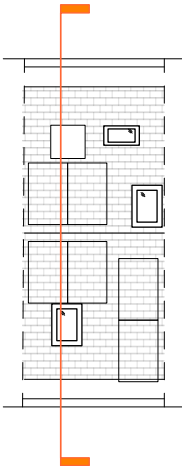

MCMa

MILTIADOU
COOK
MITZMAN architects llp

020 7722 8525
office@mcma.design
www.mcma.design

Unit 1 Primrose Mews
Sharpleshall Street
London NW1 8YW

CLIENT
Mr Kaushik Ray

PROJECT
7 Waterside Place, Primrose Hill,
NW1 8JT


SHEET TITLE
Proposed Section AA

SCALE
1:50

DATE CREATED **FILE REFERENCE**

DRAWING NUMBER	REVISION
377-DWG-110	P2

1 Roof Plan
Scale: 1:50

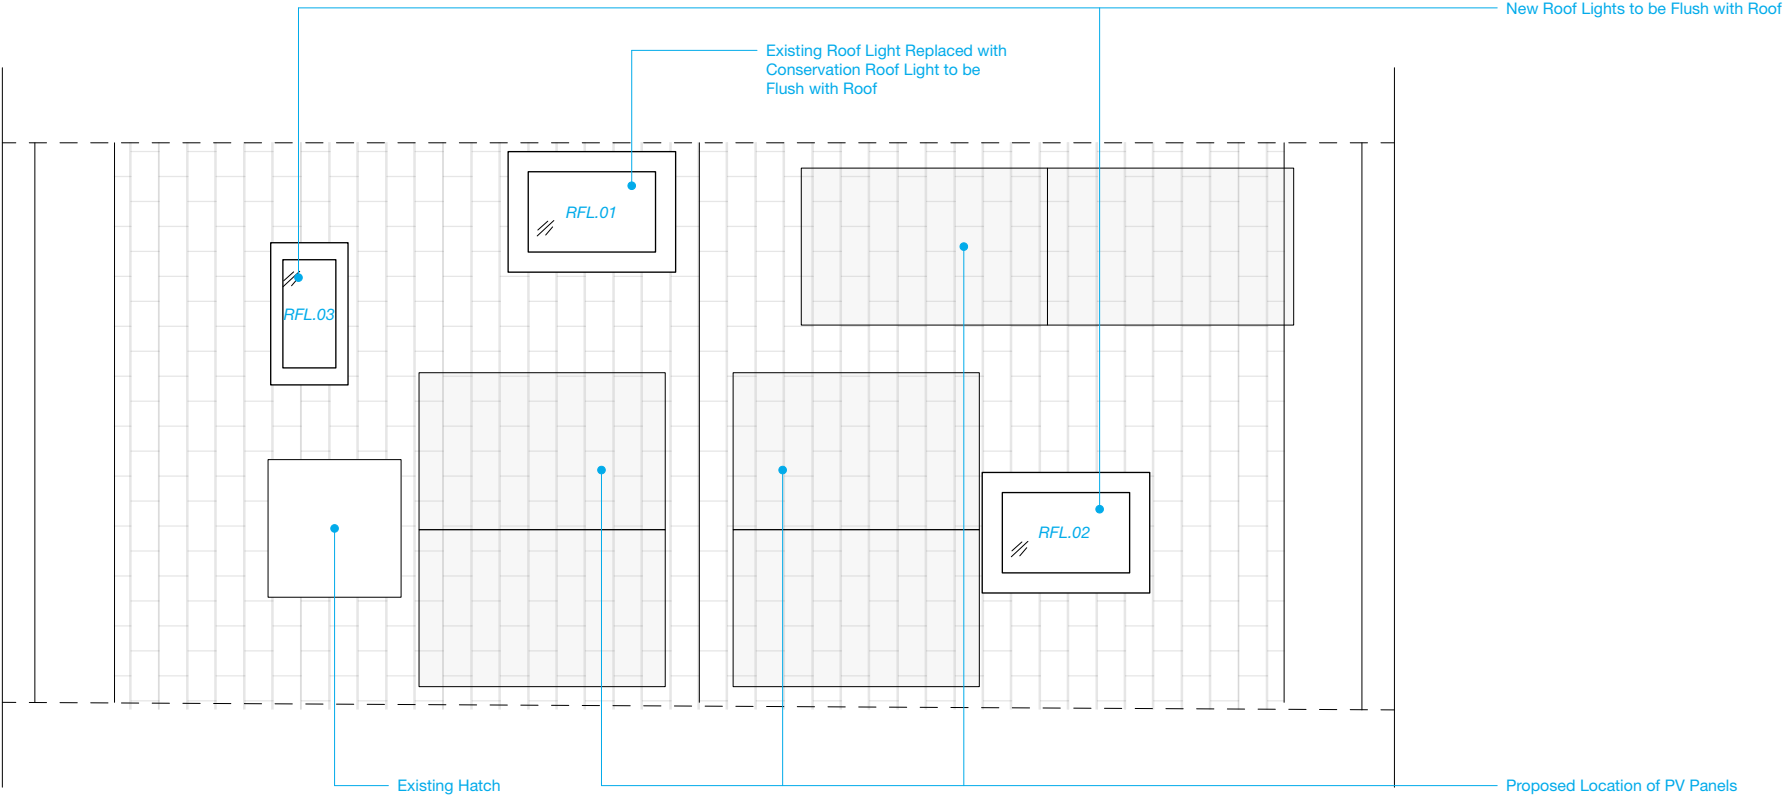

2 Section AA
Scale: 1:50

