



75 Parliament hill - Hampstead - NW3 2TH

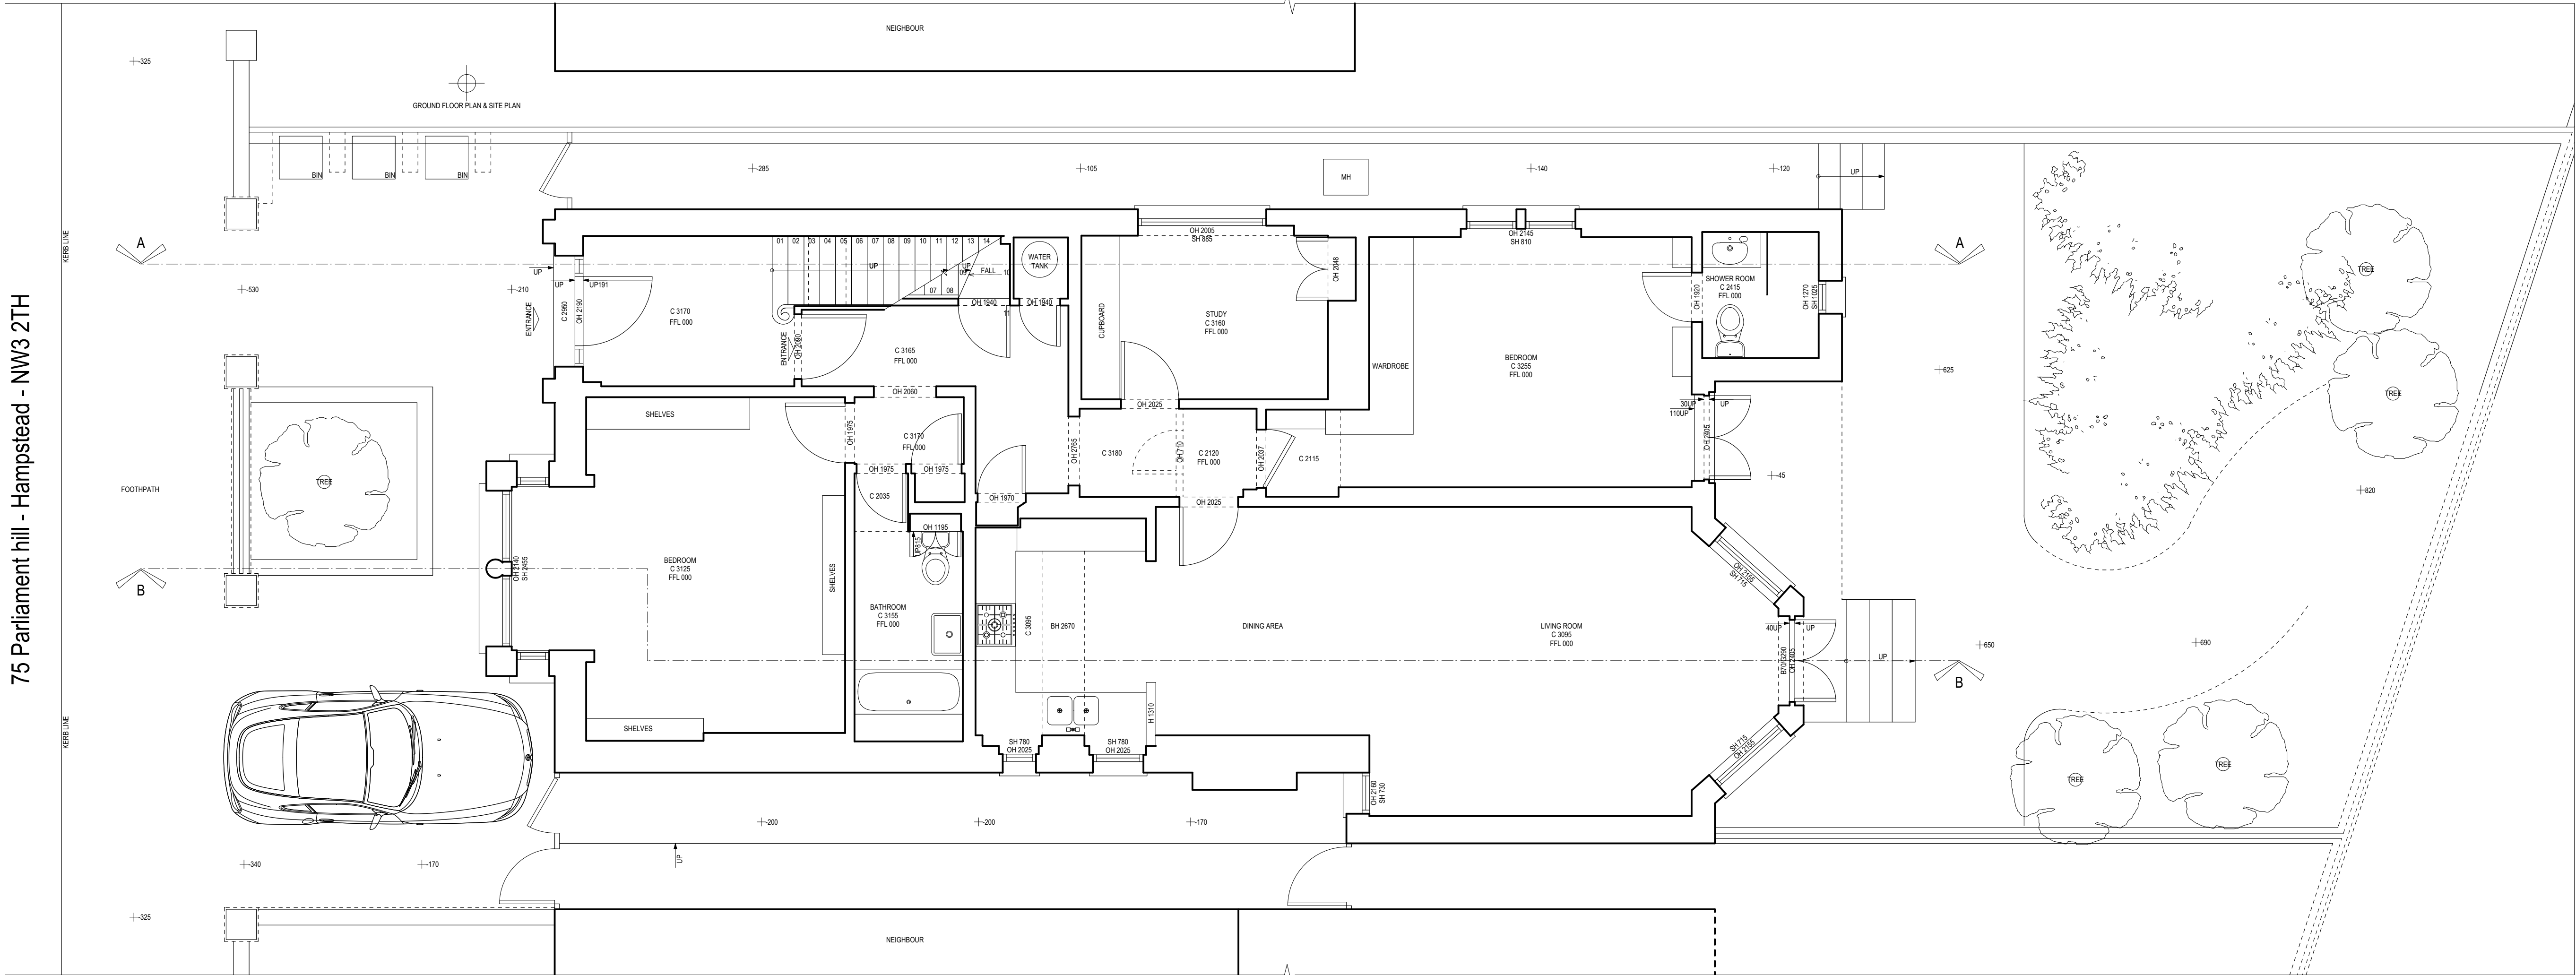

BASEMENT PLAN

A

A

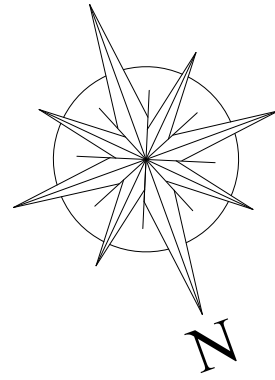

Note:
Every effort is made to identify all visible above ground features, however it should be borne in mind that there may be items obscured at the time of survey


Datum Details:
Grid Datum: Arbitrary
Level Datum: Arbitrary
All levels refer to DATUM LEVEL (FFL 40.000)

LEGEND


SH	Step
OH	Opening Height
C	Ceiling Fall
BH	Beam Height
FFL	Finished Floor Level
RWP	Rain Water Pipe
SVP	Soil Vent Pipe
CL	Cover Level
SH	Step
OH	Opening Height
C	Ceiling Fall
BH	Beam Height
FFL	Finished Floor Level
RWP	Rain Water Pipe
SVP	Soil Vent Pipe
CL	Cover Level

EXISTING FLOOR PLANS

Date:	OCTOBER 22	Job no:	8094-22	Drawing no:	D 01
Scale:	1:50 @ A1	Surveyed by:	LURDIAC	Checked by:	BB
Project name:	75 Parliament Hill Hampstead NW3 2TH				

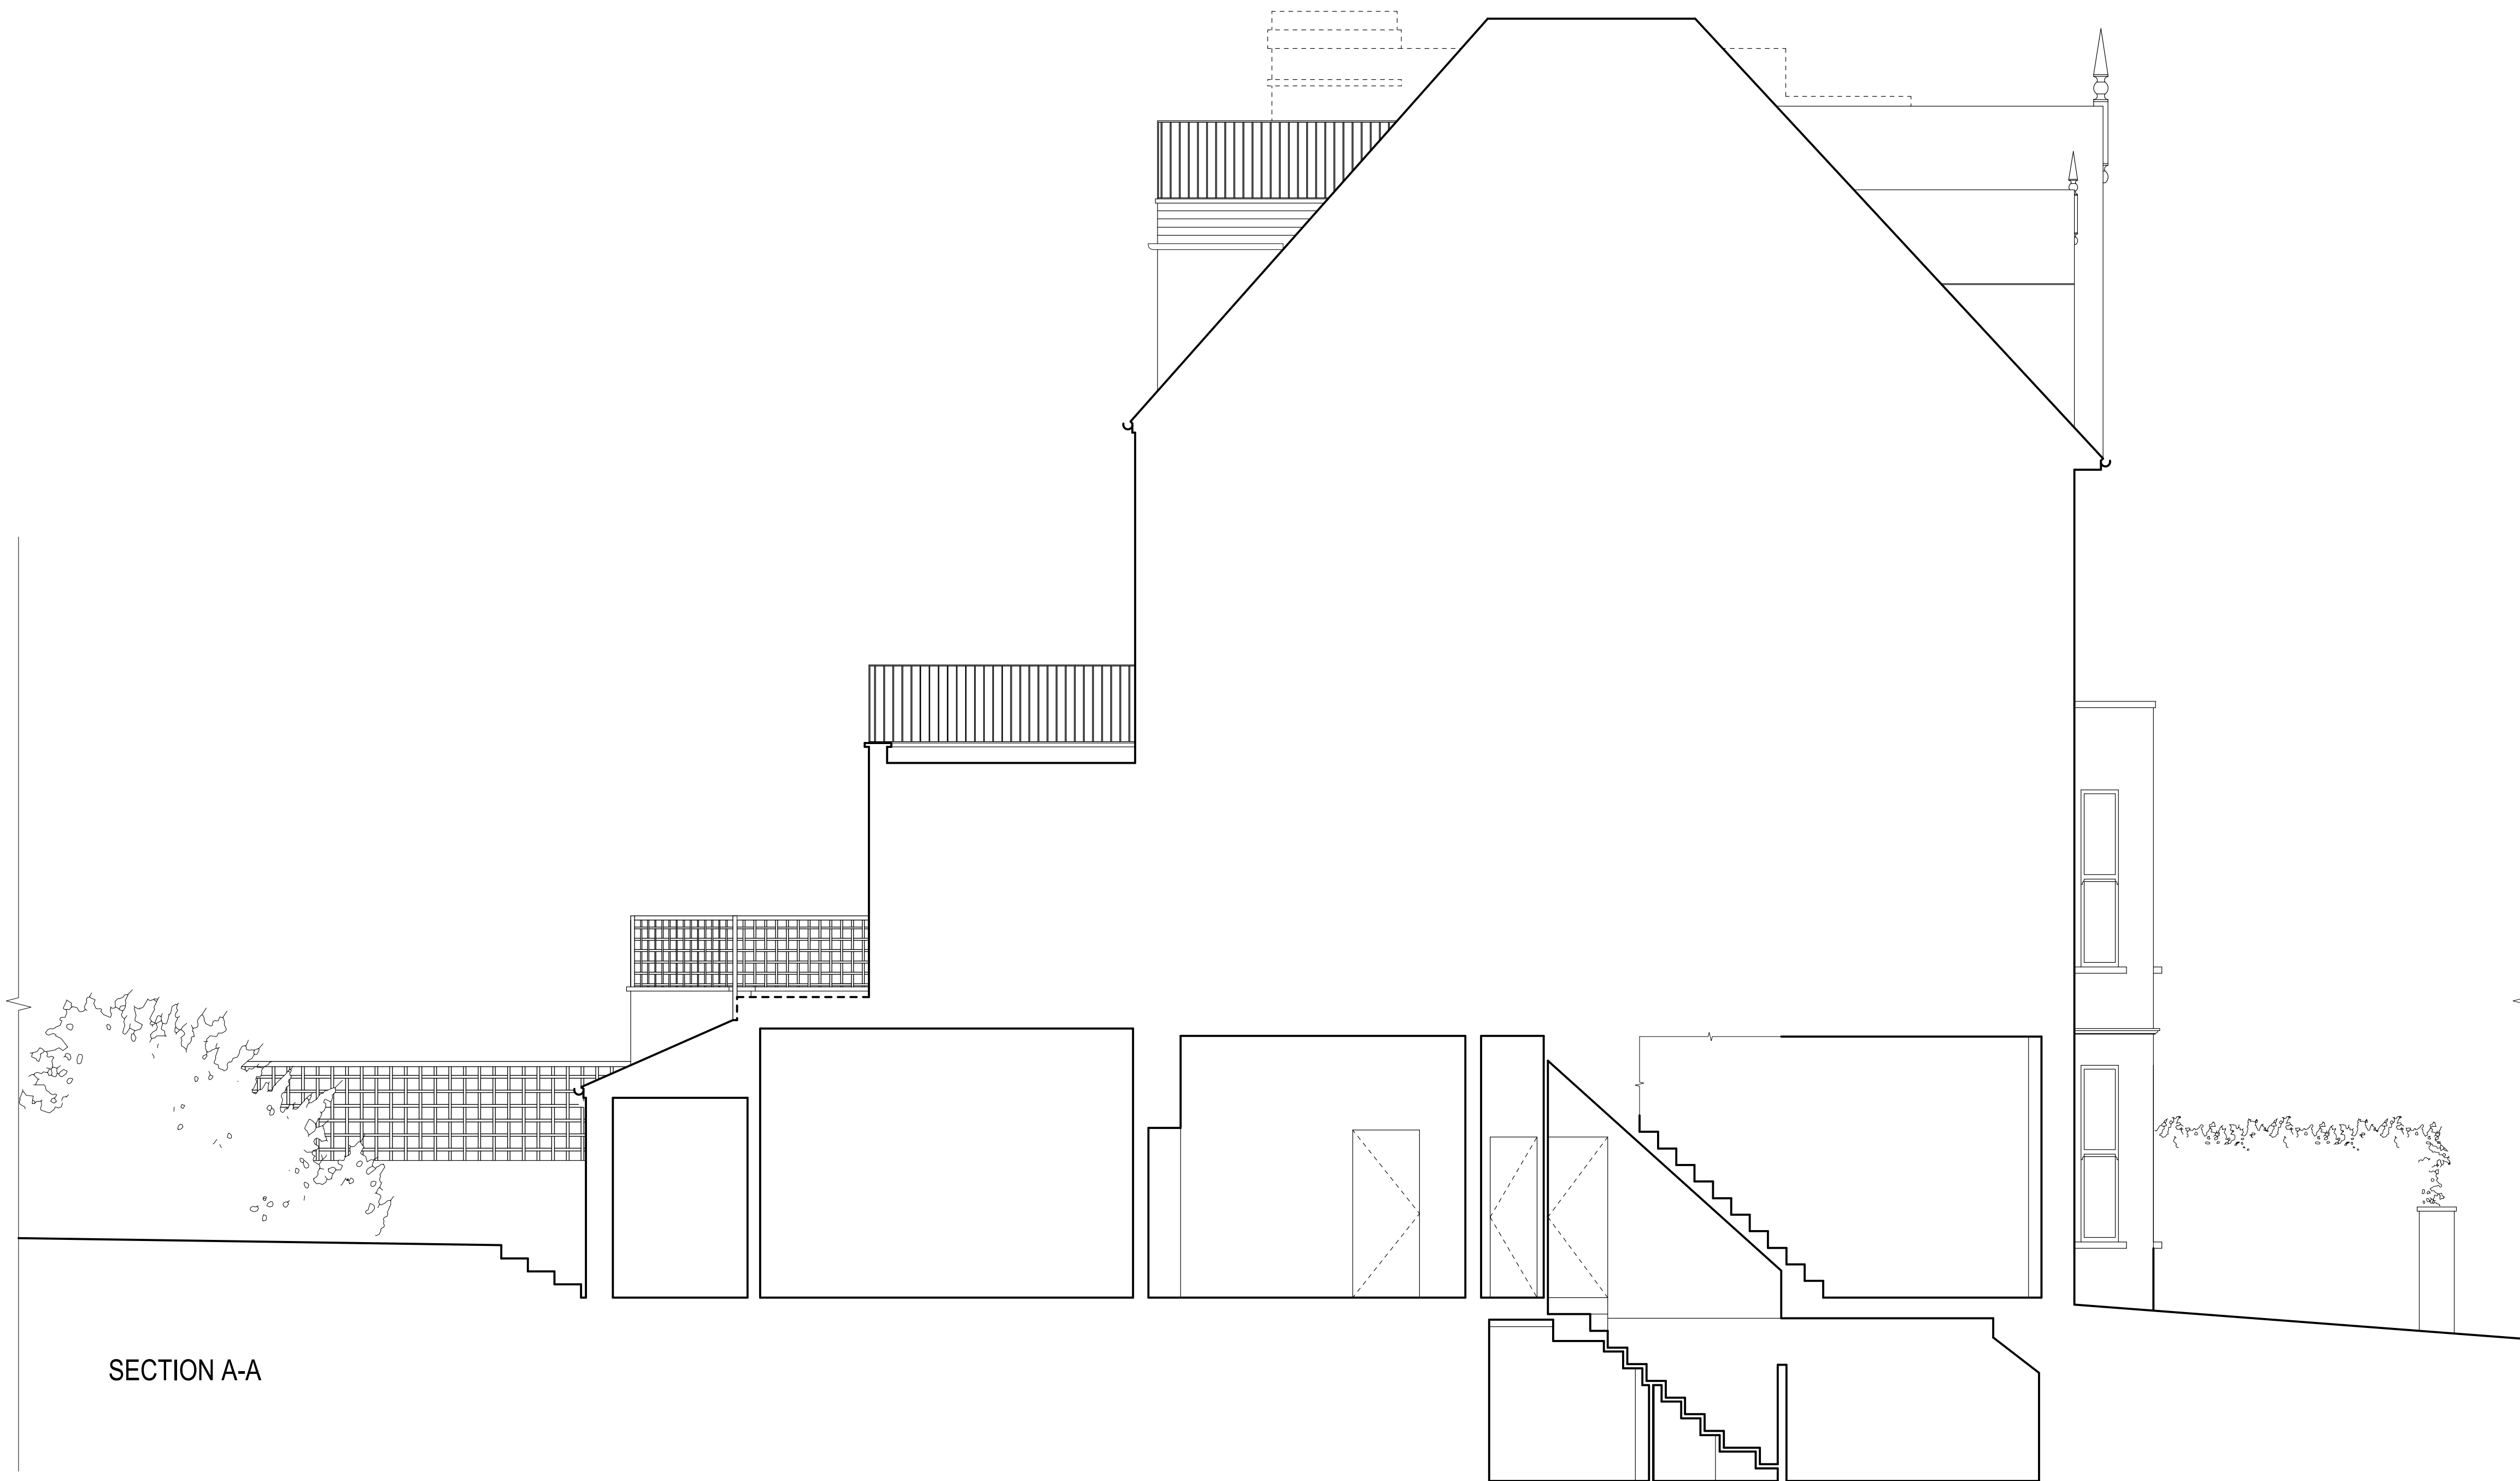

SECTION A-A

 

Note:
Every effort is made to identify all visible above ground features, however it should be borne in mind that there may be items obscured at the time of survey

Datum Details:
Grid Datum: Arbitrary
Level Datum: Arbitrary
All levels refer to DATUM LEVEL (FFL 40.000)

LEGEND

Sil Height	Sh	Step	UP 100
Opening Height	Oh	Staircase / Stairwell	UP
Ceiling Height	C	Ceiling Fall	FALL 30
Beam Height	BH	Surface Fall	FALL 30
Finished Floor Level	FFL	Road Fall	FALL 30
Rain Water Pipe	RWP	Elevation Height	-2.000m
Soil Vent Pipe	SVP		X 48
Cover Level	CL	DATUM LEVEL	X 48

Drawing name:
EXISTING: SECTIONS

Date: OCTOBER 22	Job no: 5094-22	Drawing no: D 02
Scale: 1:50 @ A1	Surveyed by: LURDIAC	Checked by: BB
Project name: 75 Parliament Hill Hampstead NW3 2TH		

GeoTop
Surveys & Civil Engineering Solutions

14 Woodbury Gardens
London
SE12 8ED

Tel: 020 3624 3574
075 4654 4508
www.geotop.co.uk





FRONT ELEVATION

GROUND FLOOR LEVEL 000

BASEMENT LEVEL -220



REAR ELEVATION

GROUND FLOOR LEVEL 000

BASEMENT LEVEL -220

0 1 2 3 4m

Note:
Every effort is made to identify all visible above ground features; however it should be borne in mind that there may be items obscured at the time of survey

Datum Details:
Grid Datum: Arbitrary
Level Datum: Arbitrary
All levels refer to DATUM LEVEL (FFL 40.000)

BASE POINT

LEGEND

SH	Step	UP 100
OS	Staircase / Stairwell	UP
OP	Opening Height	
C	Ceiling Height	FALL 30
BP	Beam Height	FALL 30
FFL	Finished Floor Level	FALL 30
RWP	Rain Water Pipe	
SVP	Soil Vent Pipe	-2.000m
CL	Cover Level	X 48

Drawing name:
EXISTING: ELEVATIONS

Date: OCTOBER 22	Job no: S094-22	Drawing no: D 04
Scale: 1:50 @ A1	Surveyed by: LLURDIAC	Checked by: BB
Project name: 75 Parliament Hill Hampstead NW3 2TH		

GeoTop
Surveys & Civil Engineering Solutions

14 Woodbury Gardens
London
SE12 8ED

Tel: 020 3624 3574
075 4654 4508
www.geotop.co.uk



LEFT SIDE ELEVATION

GROUND FLOOR LEVEL 000

BASEMENT LEVEL -220



Note:
Every effort is made to identify all visible above ground features, however it should be borne in mind that there may be items obscured at the time of survey

Datum Details:
Grid Datum: Arbitrary
Level Datum: Arbitrary
All levels refer to DATUM LEVEL (FFL 40.000)

LEGEND

Sil Height	Sh	Step	UP 100
Opening Height	Oh	Staircase / Stairwell	UP 50
Ceiling Height	C	Ceiling Fall	FALL 30
Beam Height	BH	Surface Fall	FALL 10
Finished Floor Level	FFL	Road Fall	FALL 20
Rain Water Pipe	RWP	Elevation Height	-2.000m
Soil Vent Pipe	SVP		X 48
Cover Level	CL	DATUM LEVEL	


Drawing name:
EXISTING: ELEVATIONS

Date: OCTOBER 22	Job no: 5094-22	Drawing no: D 05
Scale: 1:50 @ A1	Surveyed by: LURDIAC	Checked by: BB
Project name: 75 Parliament Hill Hampstead NW3 2TH		

GeoTop
Surveys & Civil Engineering Solutions

14 Woodbury Gardens
London
SE12 8ED

Tel: 020 3624 3574
075 4654 4508
www.geotop.co.uk

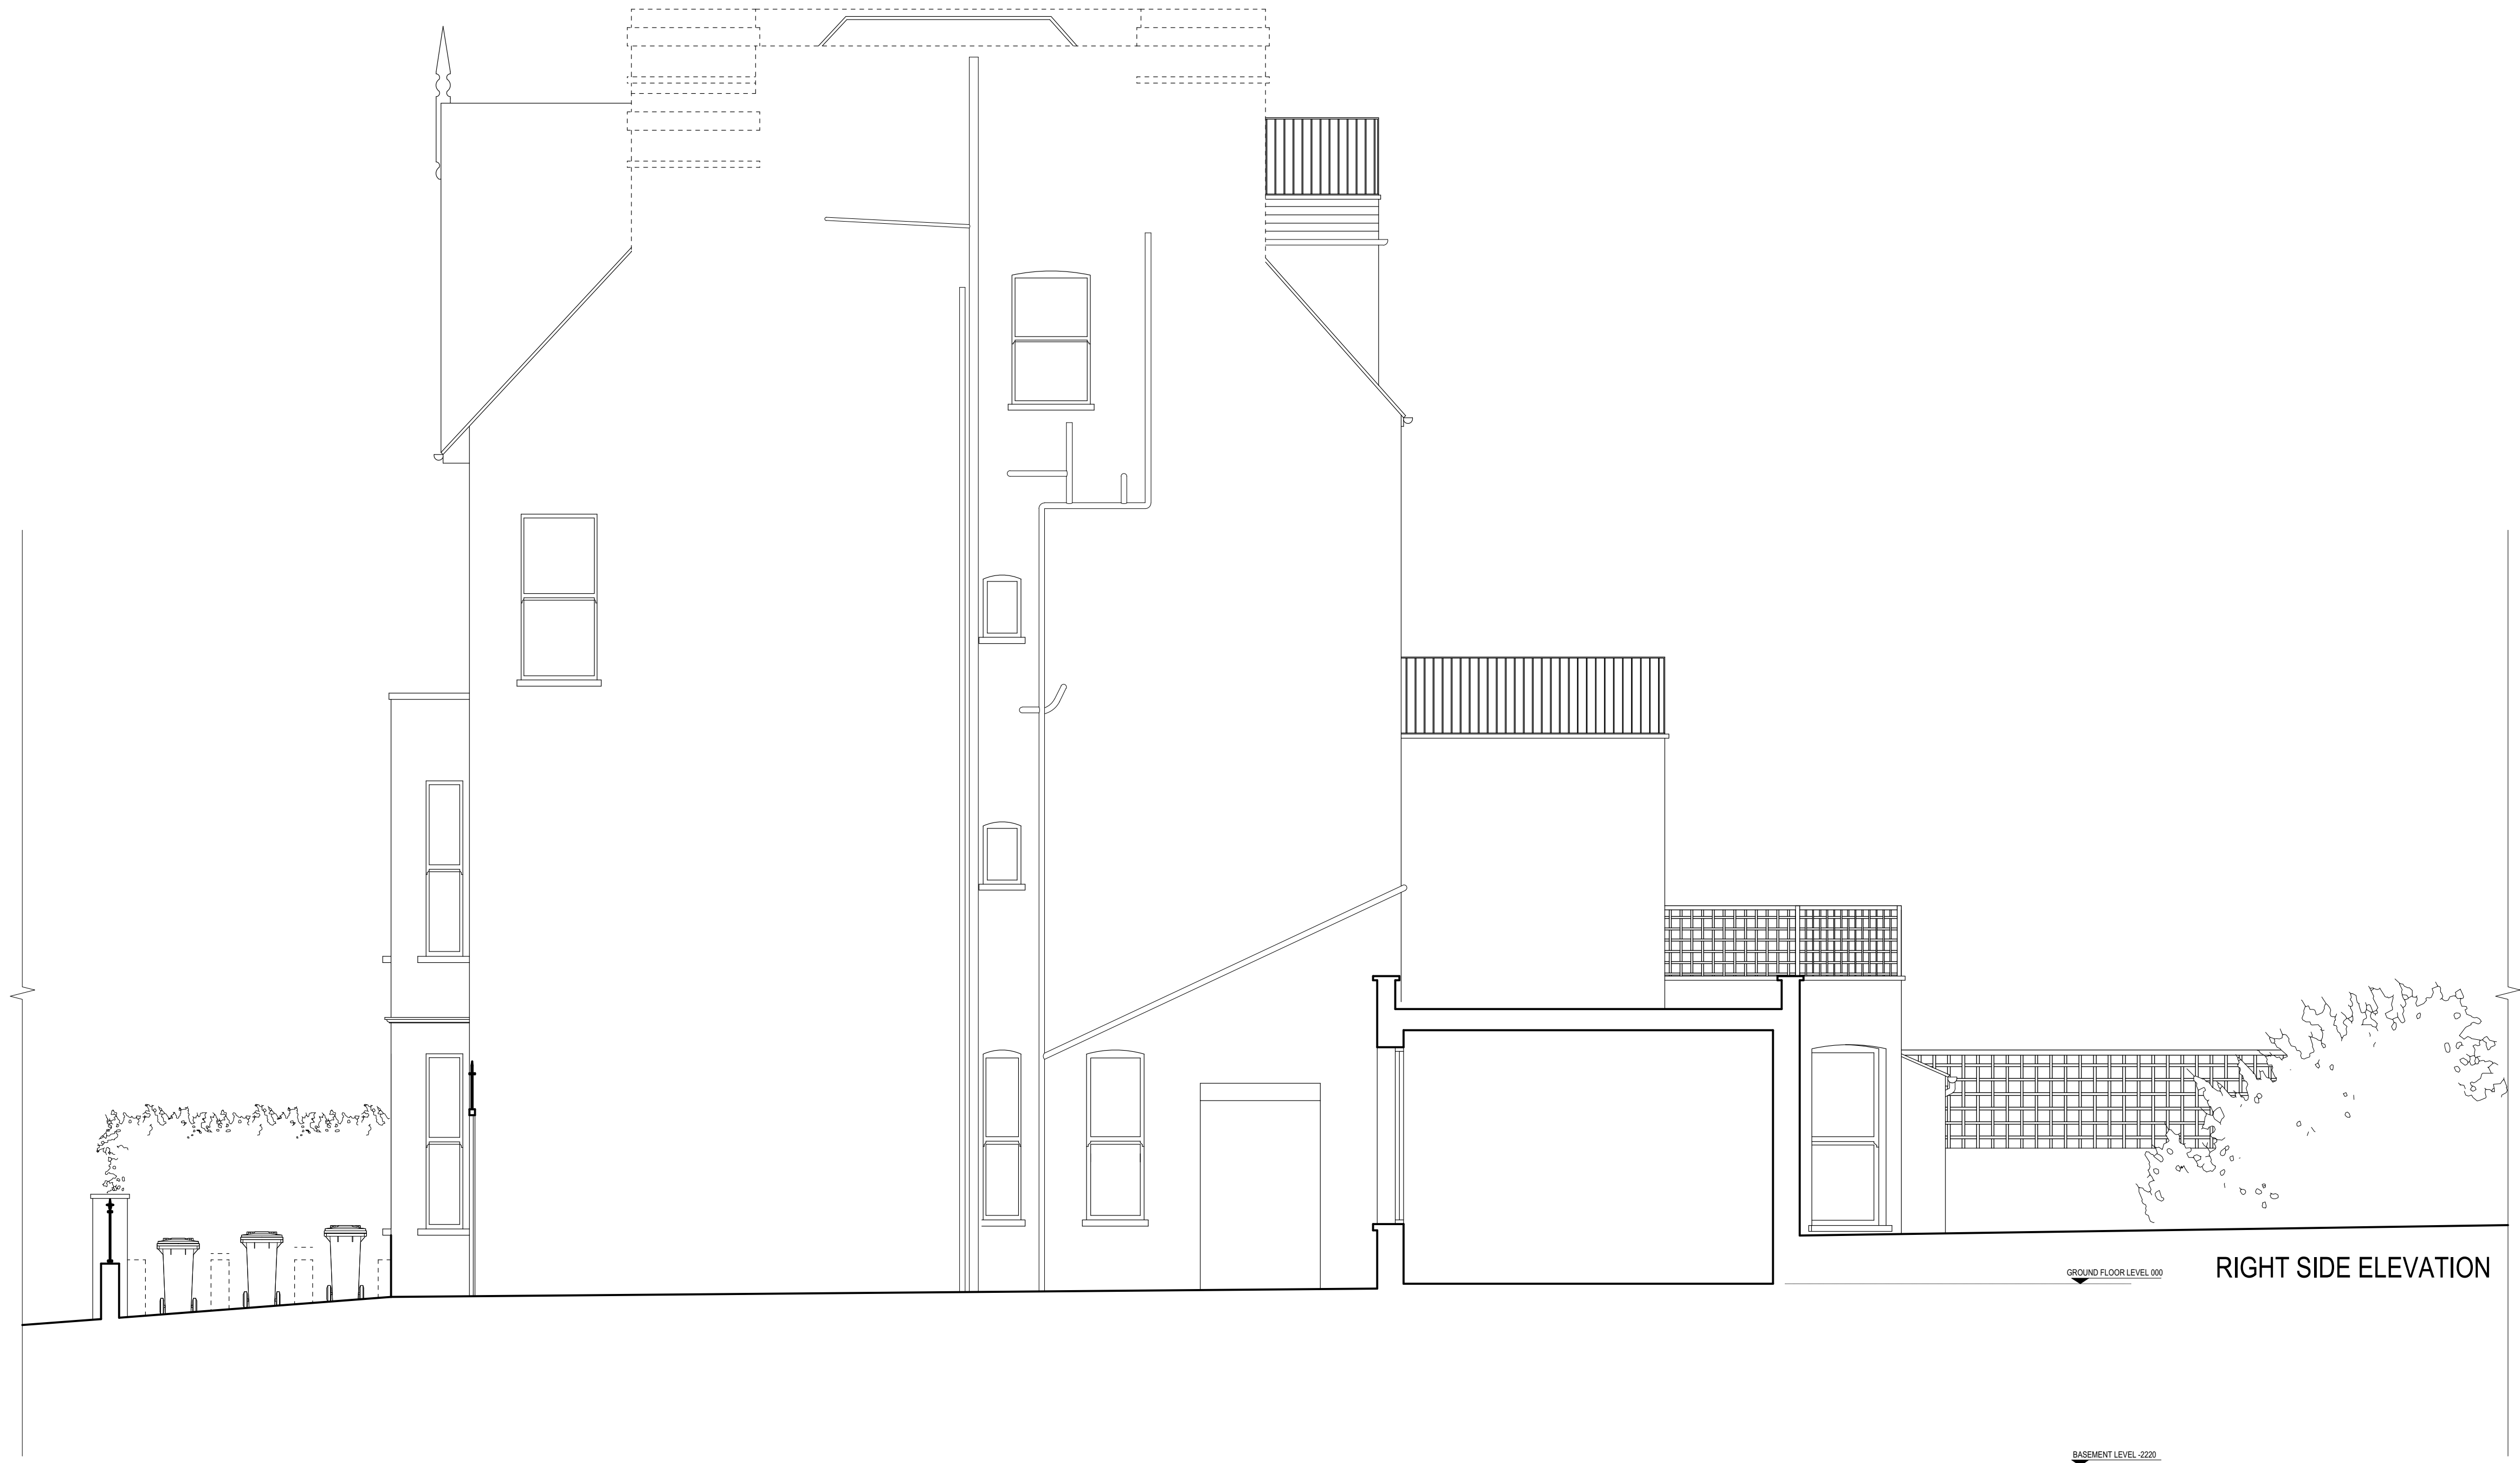

Note:
Every effort is made to identify all visible above ground features, however it should be borne in mind that there may be items obscured at the time of survey

Datum Details:
Grid Datum: Arbitrary
Level Datum: Arbitrary
All levels refer to DATUM LEVEL (FFL 40.000)

LEGEND			
Sil Height	Sh	Step	UP/DN
Opening Height	Oh	Staircase / Stairwell	UP/DN
Ceiling Height	C	Ceiling Fall	FALL 30°
Beam Height	BH	Surface Fall	FALL 30°
Finished Floor Level	FFL	Road Fall	FALL 30°
Rain Water Pipe	RWP	Elevation Height	2.000m
Soil Vent Pipe	SVP		X 48
Cover Level	CL	DATUM LEVEL	

Drawing name: EXISTING: ELEVATIONS			
Date:	OCTOBER 22	Job no:	5094-22
Scale:	1:50 @ A1	Surveyed by:	LURDIAC
Project name:	75 Parliament Hill Hampstead NW3 2TH	Checked by:	BB



Surveys & Civil Engineering Solutions

14 Woodbury Gardens
London
SE12 8ED

Tel: 020 3624 3574
075 4654 4508
www.geotop.co.uk