




Rear Elevation Existing
1:100

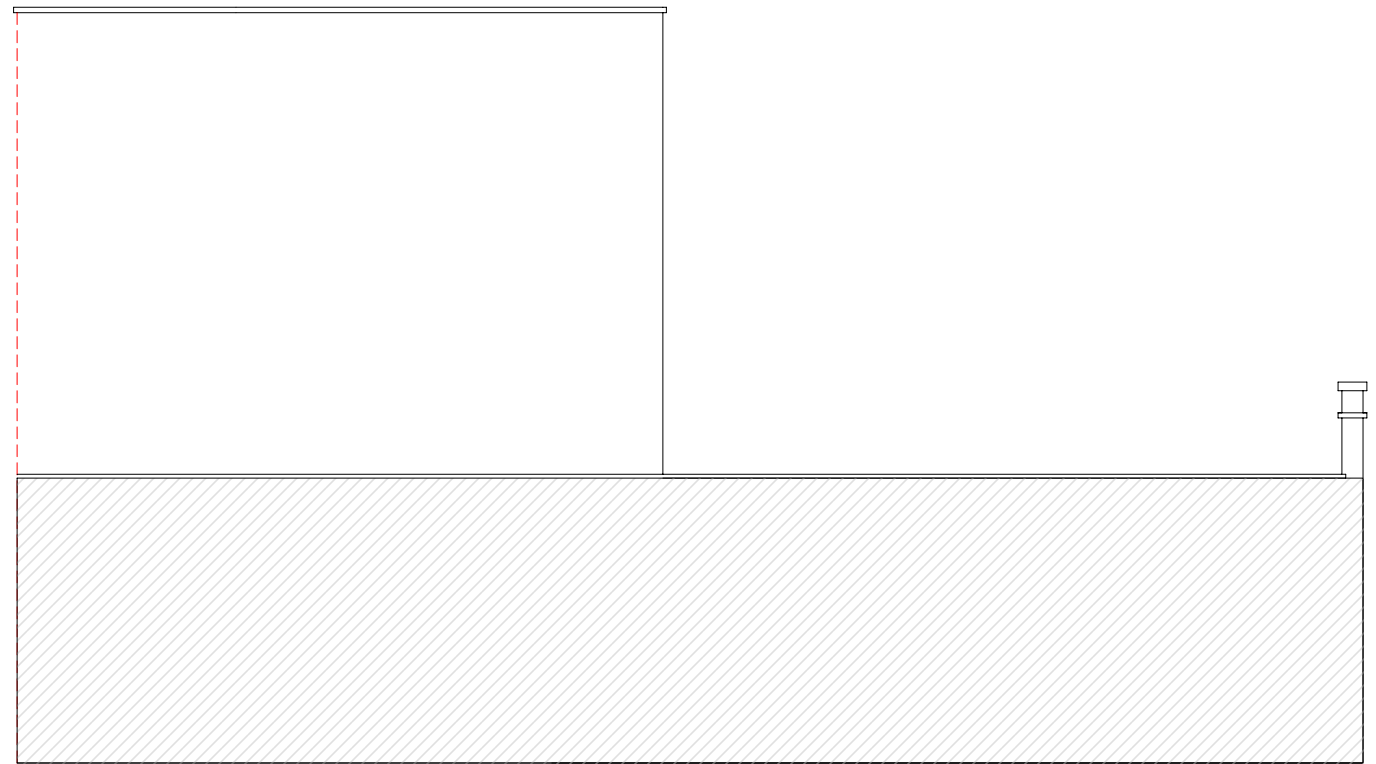

West Side Elevation Existing
1:100

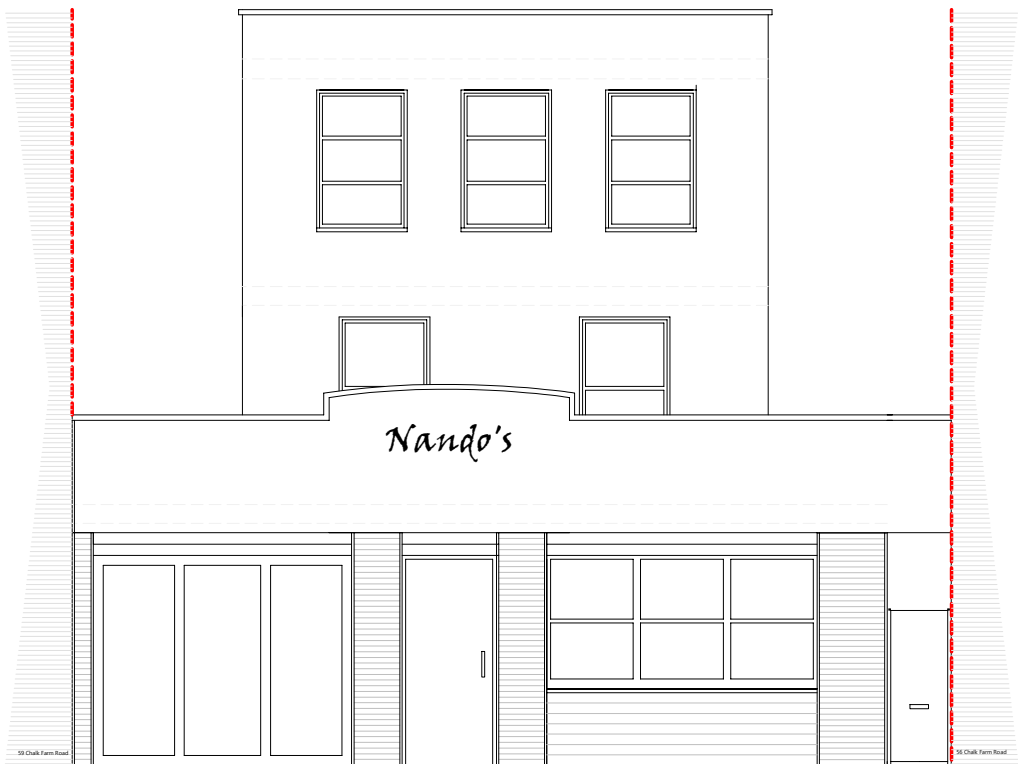

Front Elevation Existing
1:100

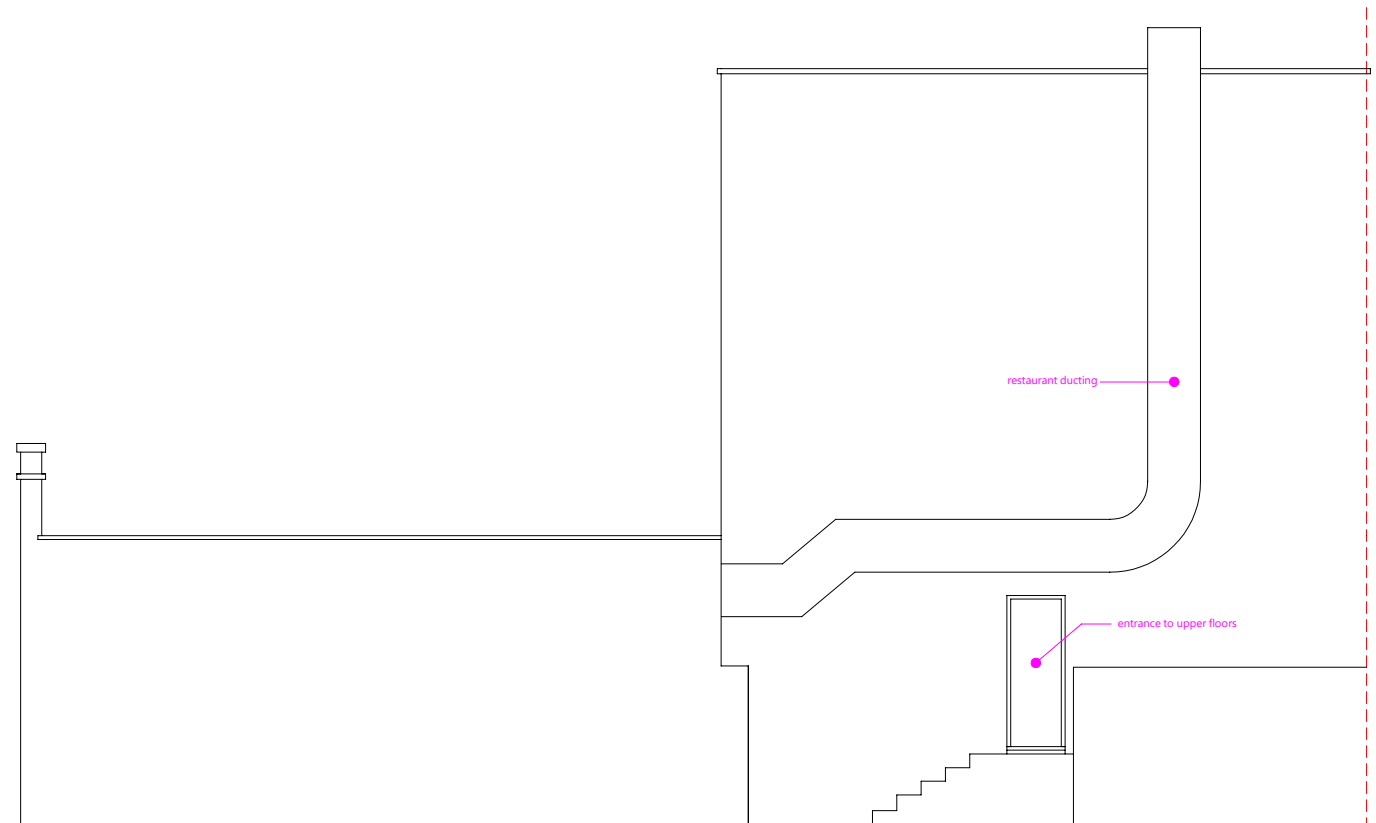

East Side Elevation Existing
1:100



NOTES:

This drawing is subject to copyright and should not be reproduced without permission.
All dimensions in millimeters unless otherwise stated.
These Plans are subject to 'Planning and Building Regulation Approval' or any other statute in law before building commences. All building work is subject to Building Control Approval.
Any structural work where mentioned on the drawing is subject to a qualified structural and civil engineer calculations before building work commences.
All drawings marked preliminary or planning are not to be built or manufactured from.
Boundary line indicative only. Exact location must be determined on site before building work commences.
Any discrepancies found in this drawing to be brought to the attention of Draw Plans for rectification.

Plan Details
Existing Elevations

Drawing No:
Scale: 1:100@A3
Ref: 8461315

Designer: TGN
Date: Jan 2023

Client Details
Mr Haim Regev

Property Details
57 - 58 Chalk Farm Road
NW1 8AN