

(a) Studio 2.04, 60 Gray's Inn Road London WC1X 8AQ

(w) www.ambigramarchitects.com

(e) info@ambigramarchitects.com

© Copyright 2019 ambigram architects Itd

- Do not scale off these drawings. Dimensions govern.
  All dimensions are given in millimetres (mm) unless otherwise noted.
  All dimensions shall be verified on site before proceeding with the work contractor and before
- construction and fabrication commences. • Workmanship and materials to be in accordance with the relevant current British Standard Codes of
- Practice and the Local Authorities requirements. During construction the contractor shall be responsible for maintaining the structure in a stable condition.
  These drawings are to be read in conjunction with all other contract documentation.
  If in doubt, ask!

10 Elsworthy Terrace 10 Elsworthy Terrace London NW3 3DR

### Existing Lower Ground Floor

aa\_1925

PL-A Revision

Jan 2020

Job number


1:50\_@A1 1:100\_@A3


E-1000 Drawing no

MJ

Drawn

PL-A 27/01/2020 for planning Date Reason for Issue

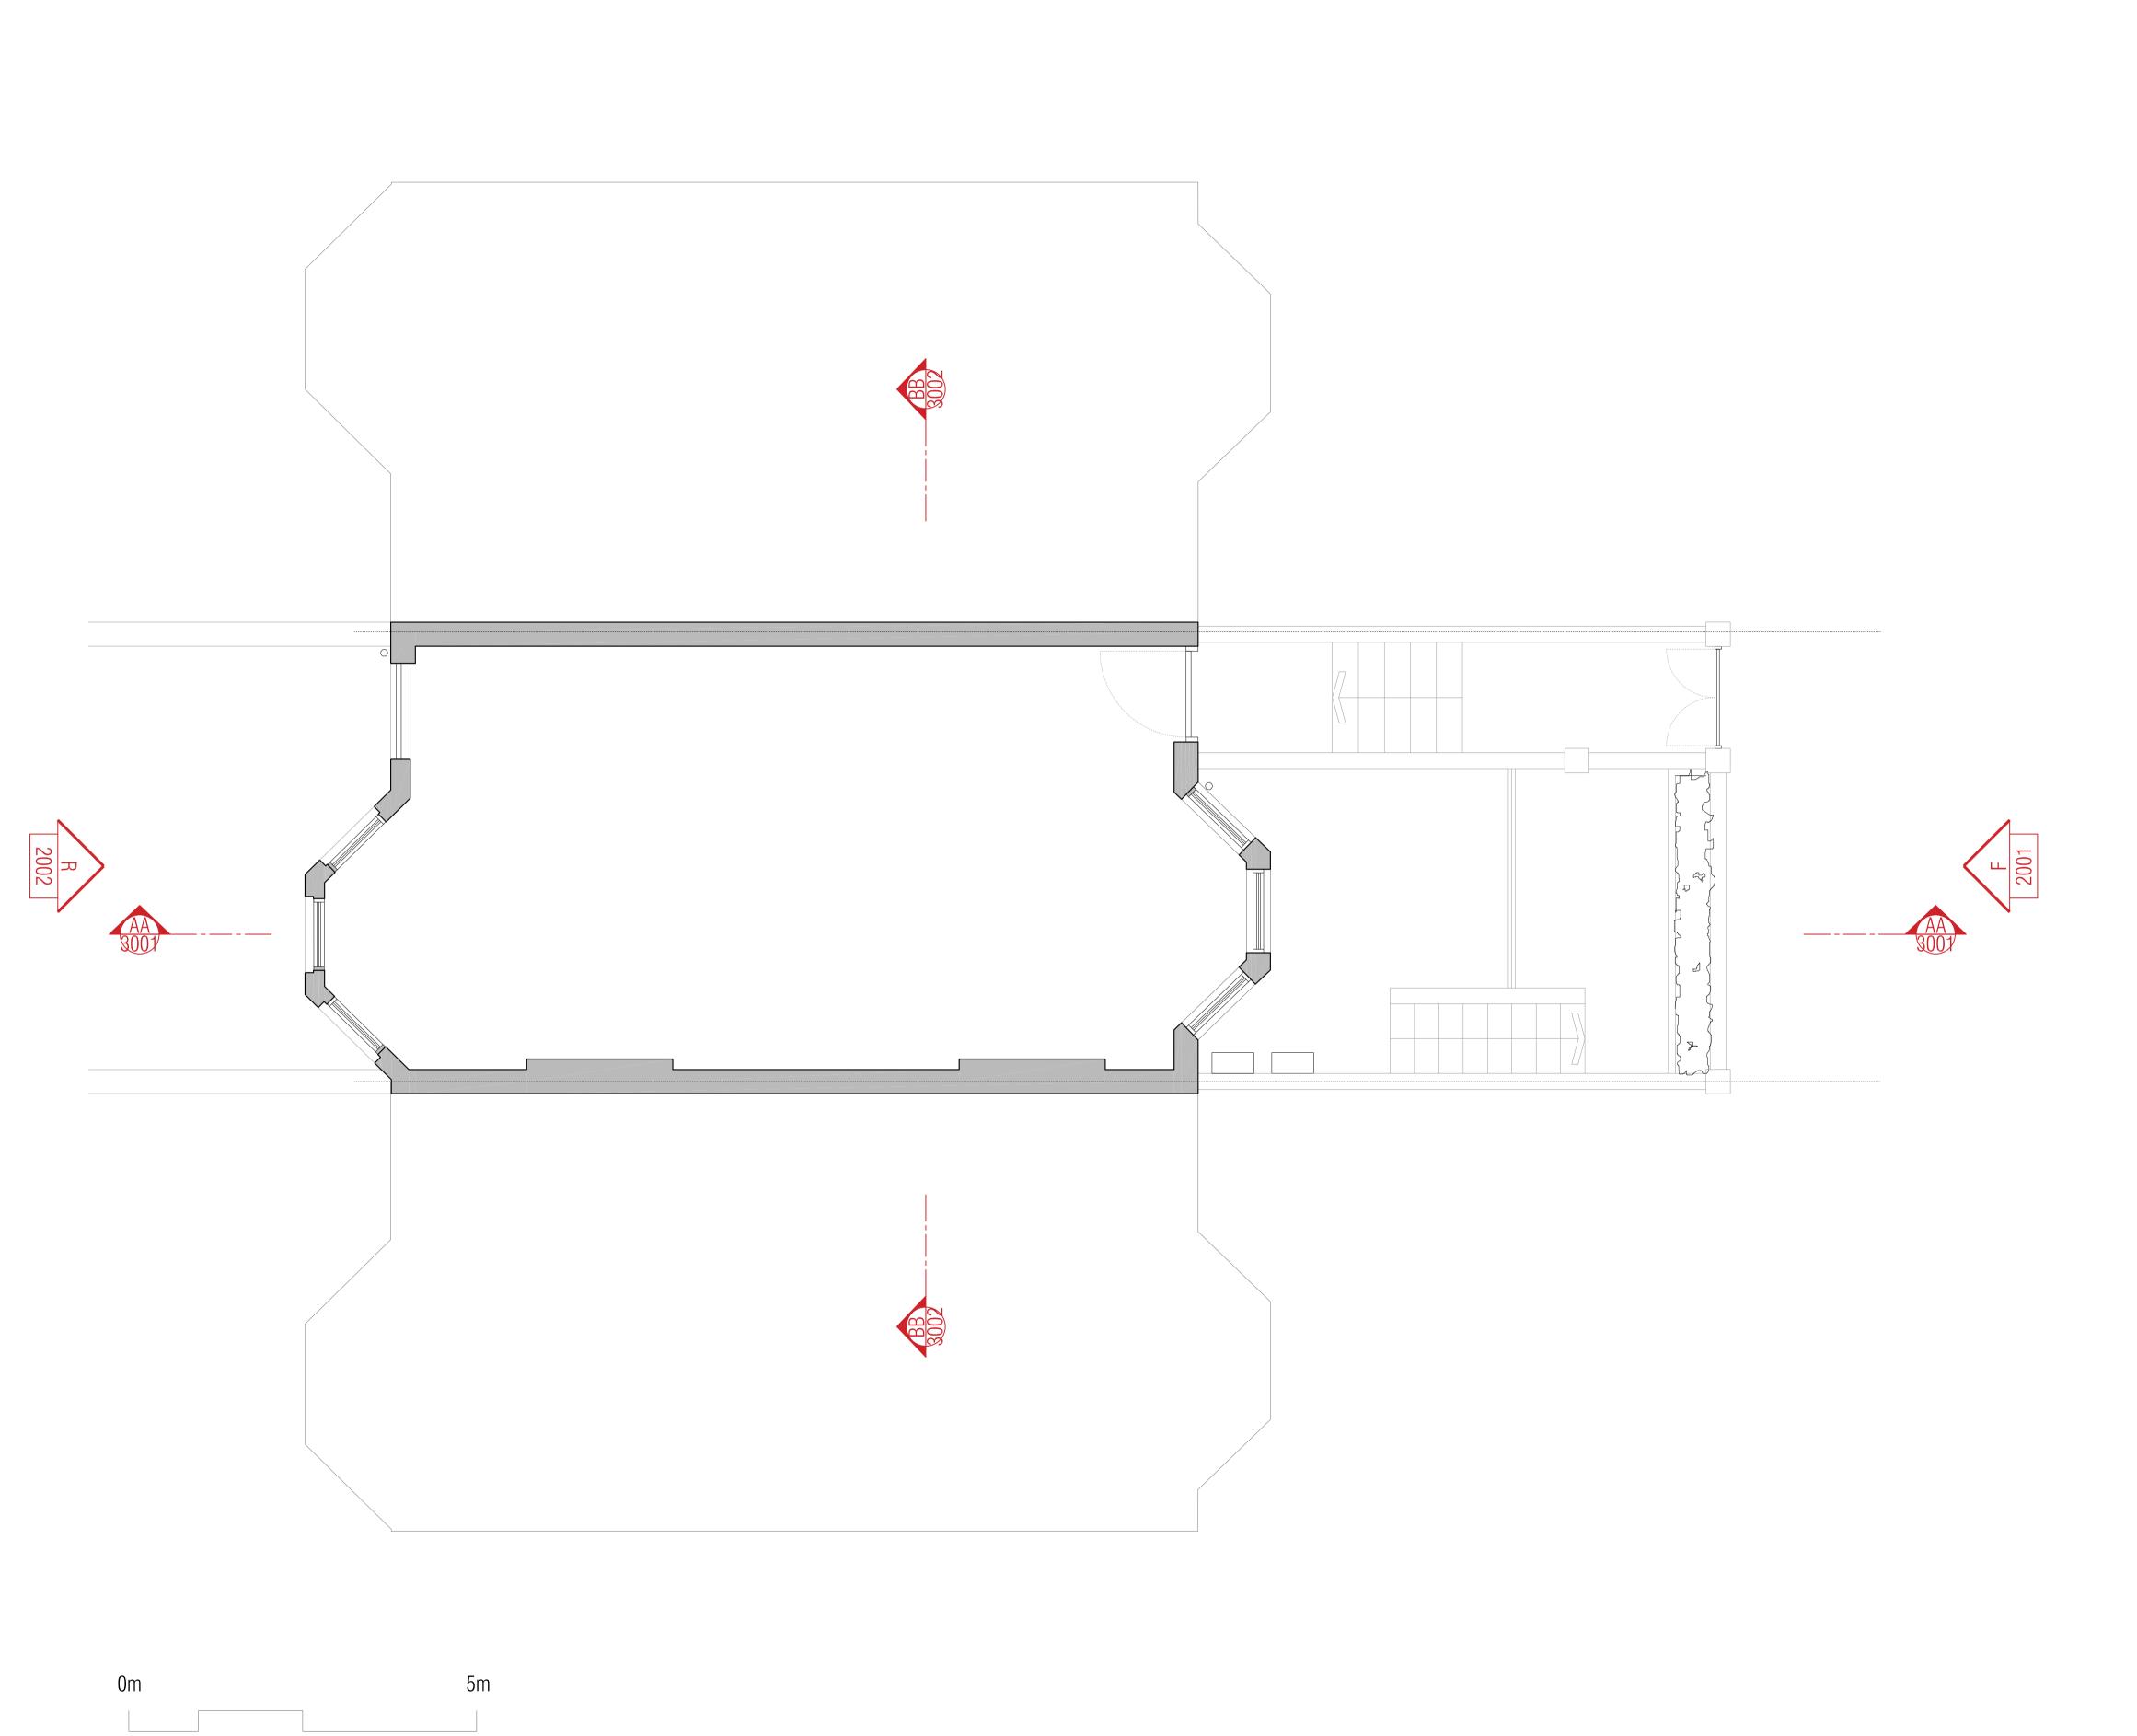

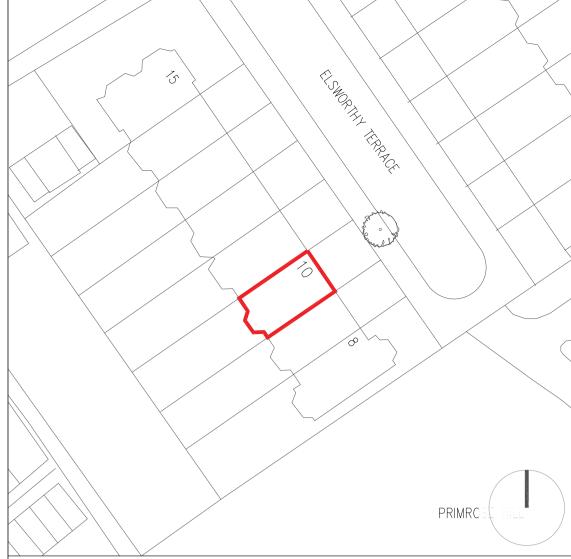

(a) Studio 2.04, 60 Gray's Inn Road London WC1X 8AQ

(w) www.ambigramarchitects.com

(e) info@ambigramarchitects.com

### © Copyright 2019 ambigram architects Itd

- Do not scale off these drawings. Dimensions govern.
  All dimensions are given in millimetres (mm) unless otherwise noted.
  All dimensions shall be verified on site before proceeding with the work contractor and before
- construction and fabrication commences. • Workmanship and materials to be in accordance with the relevant current British Standard Codes of
- Practice and the Local Authorities requirements.
- During construction the contractor shall be responsible for maintaining the structure in a stable condition.
  These drawings are to be read in conjunction with all other contract documentation.
  If in doubt, ask!

10 Elsworthy Terrace 10 Elsworthy Terrace London NW3 3DR

# Existing Ground Floor

aa\_1925 Job number


MJ


PL-A Revision Drawn


Jan 2020

1:50\_@A1 1:100\_@A3

E-1001 Drawing no

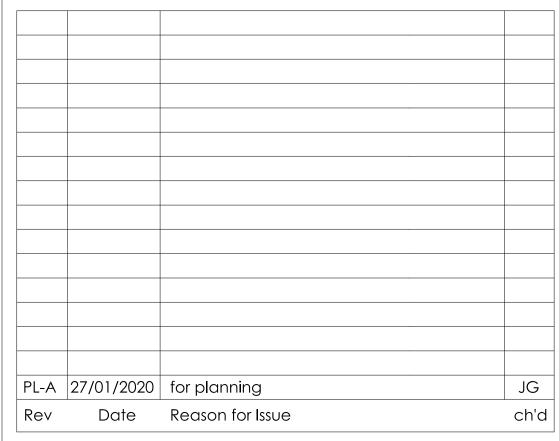

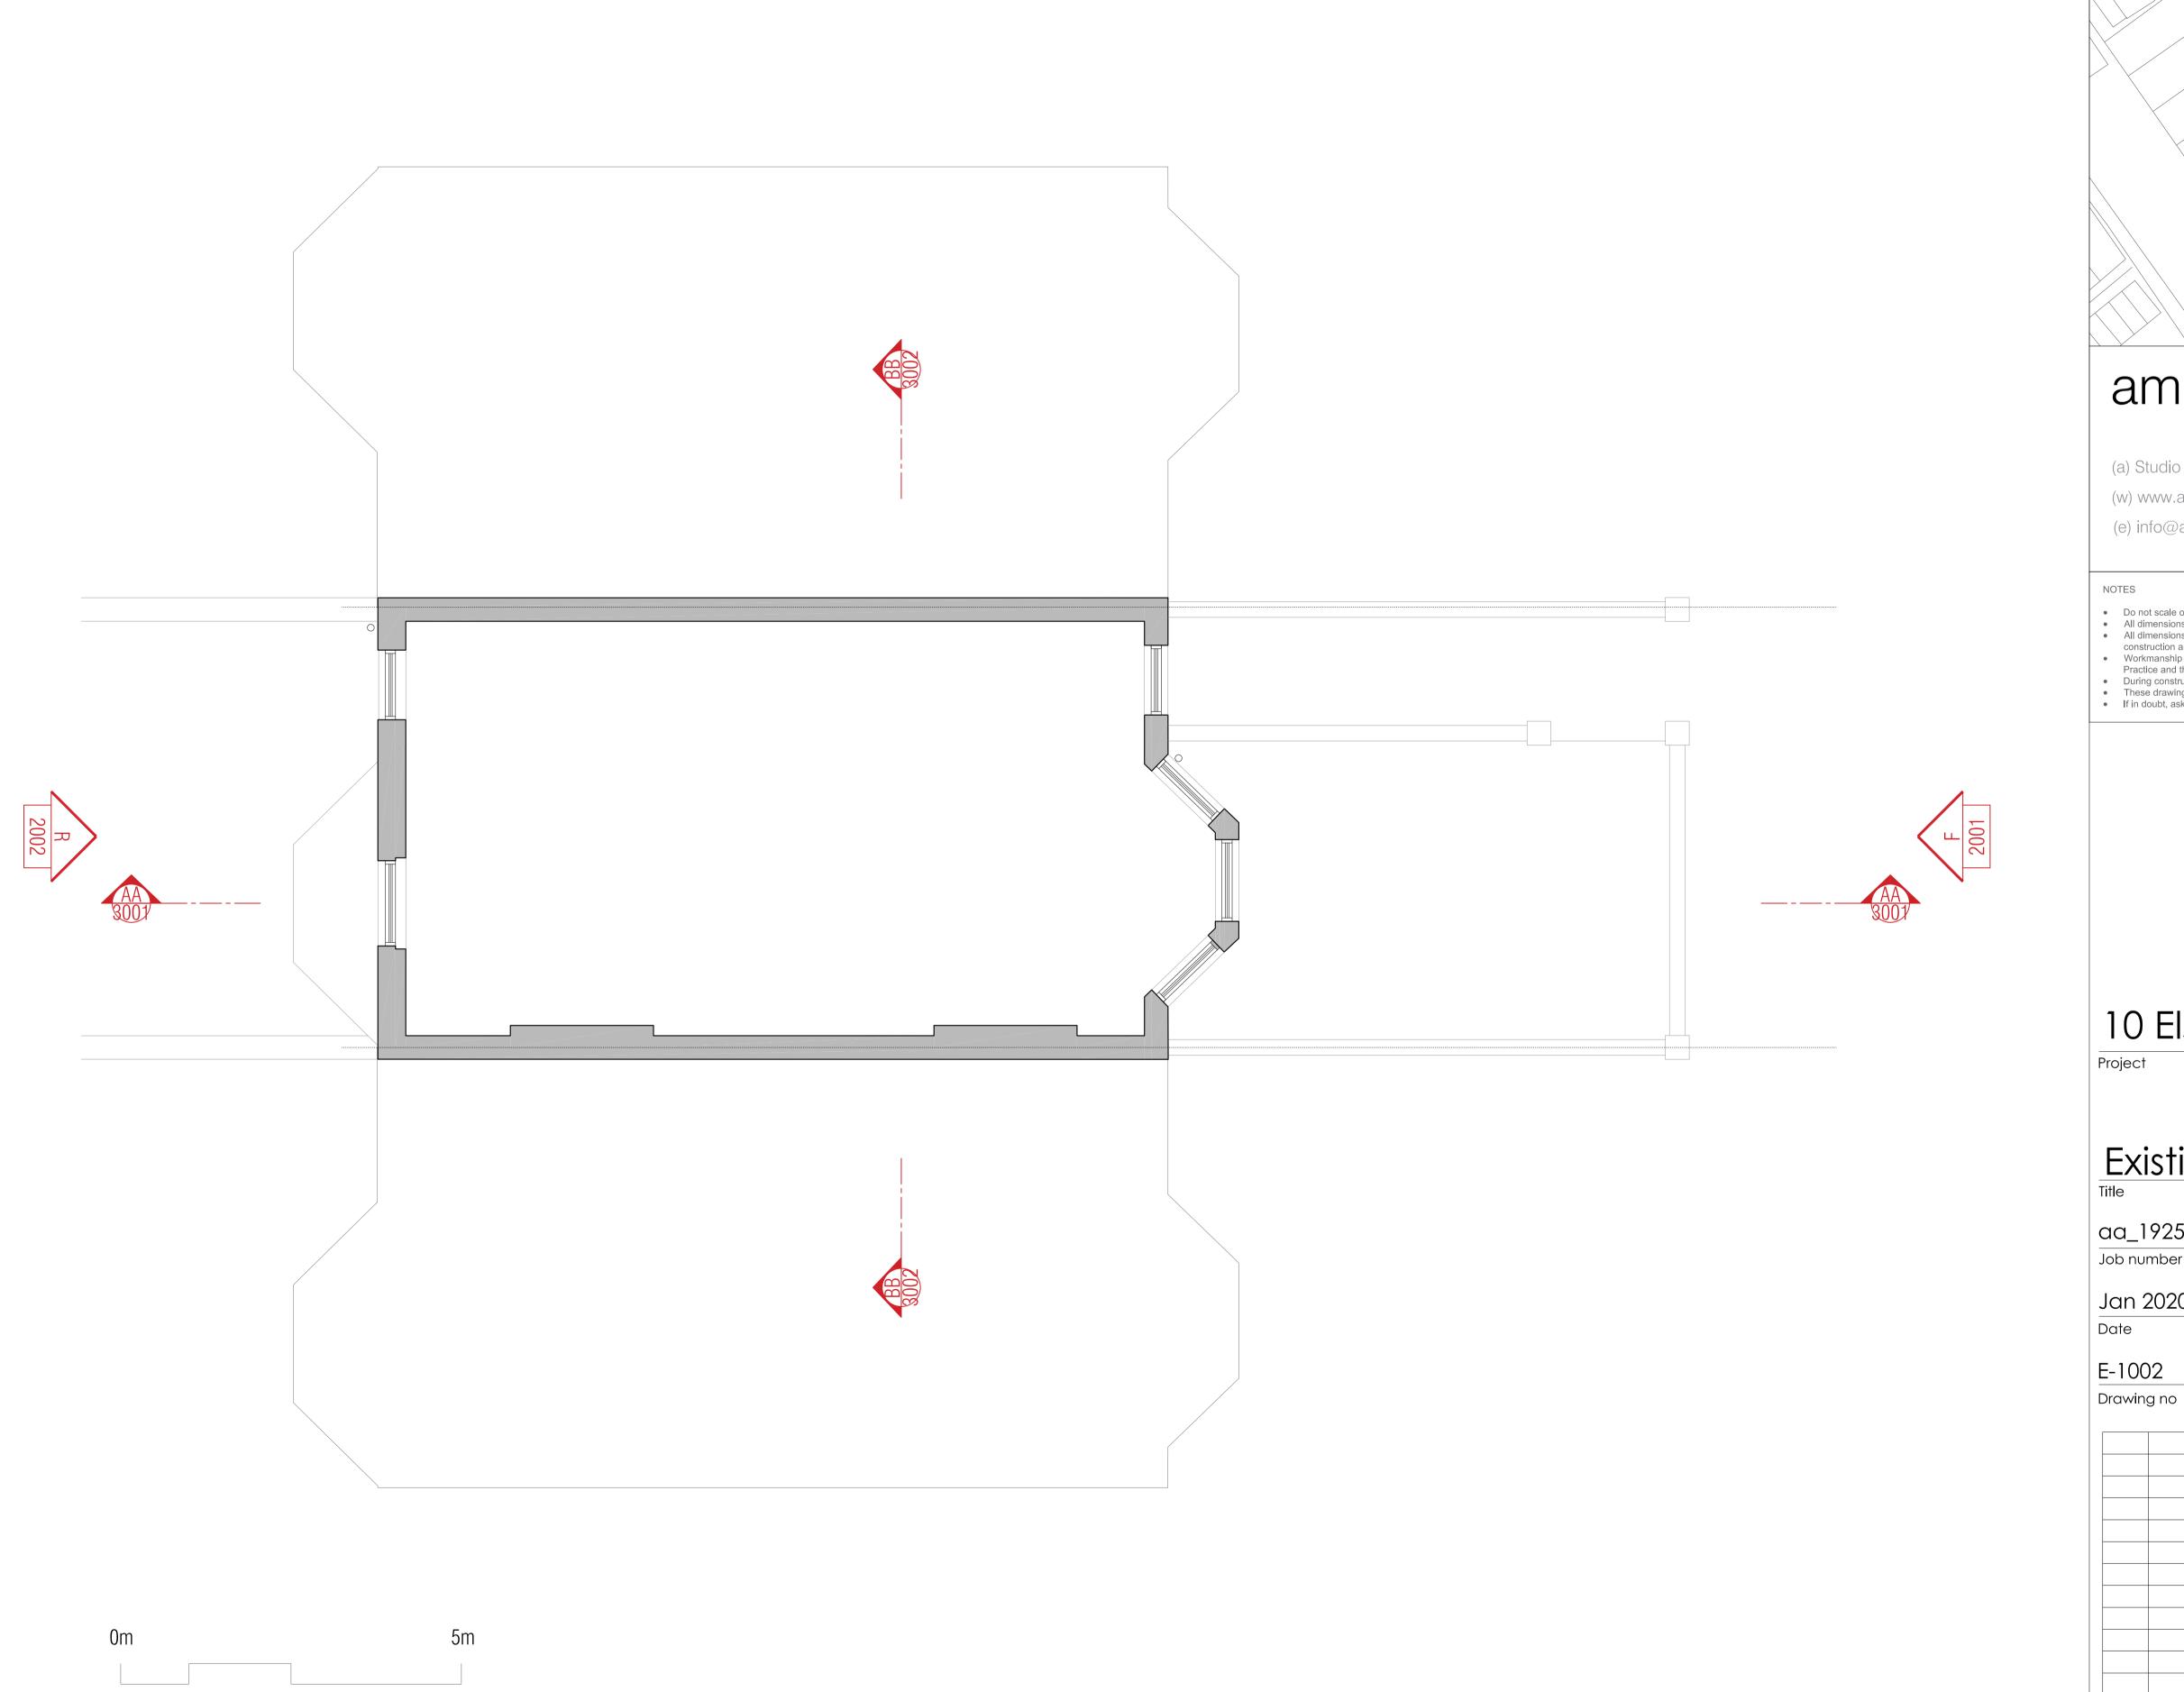

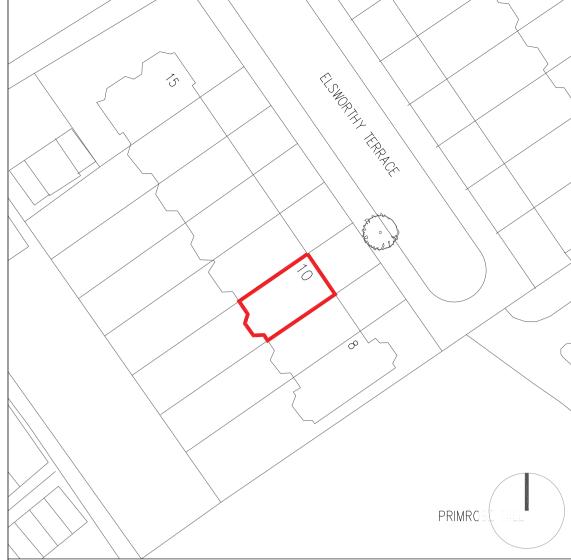

(a) Studio 2.04, 60 Gray's Inn Road London WC1X 8AQ

(w) www.ambigramarchitects.com

(e) info@ambigramarchitects.com

© Copyright 2019 ambigram architects Itd

- Do not scale off these drawings. Dimensions govern.
  All dimensions are given in millimetres (mm) unless otherwise noted.
  All dimensions shall be verified on site before proceeding with the work contractor and before
- construction and fabrication commences.
- Workmanship and materials to be in accordance with the relevant current British Standard Codes of Practice and the Local Authorities requirements.
- During construction the contractor shall be responsible for maintaining the structure in a stable condition.
  These drawings are to be read in conjunction with all other contract documentation.
  If in doubt, ask!

10 Elsworthy Terrace 10 Elsworthy Terrace London NW3 3DR

# Existing First Floor

aa\_1925

MJ Drawn

1:50\_@A1

PL-A

Revision


Jan 2020


E-1002

Drawing no

1:100\_@A3



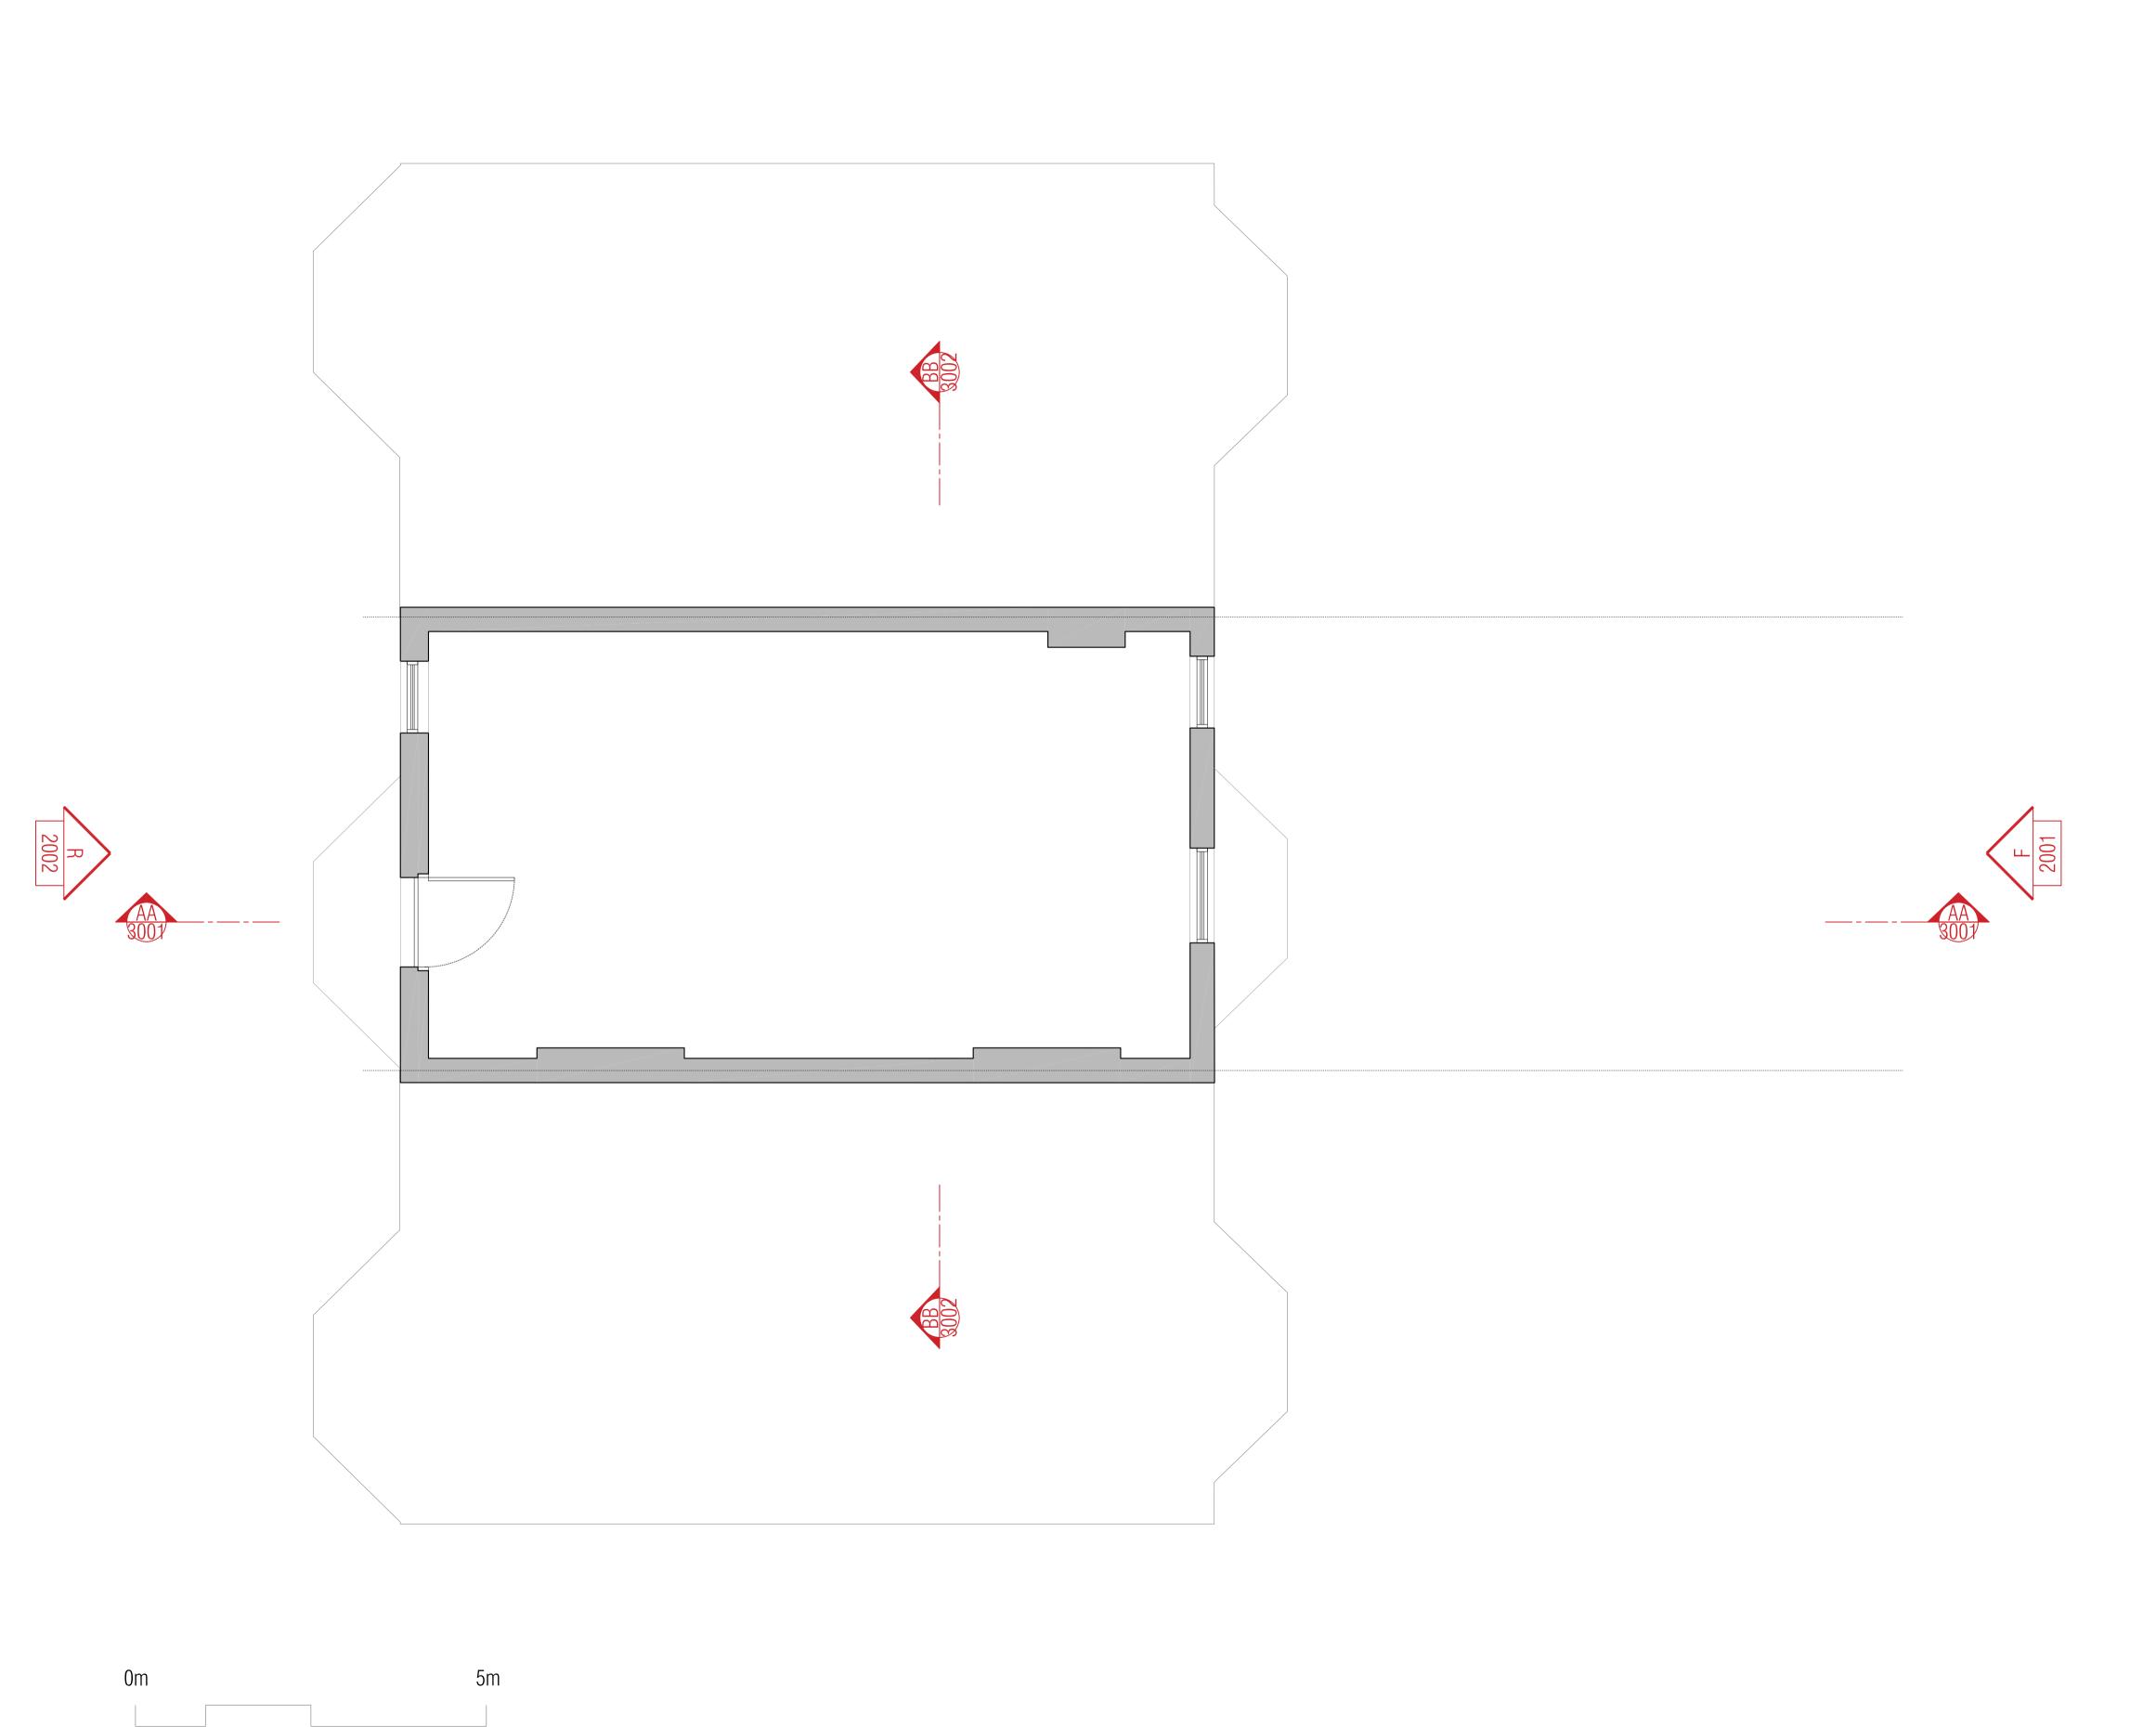

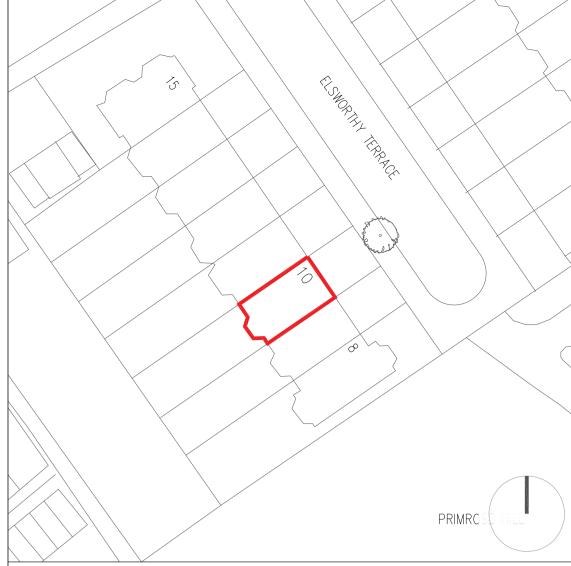

(a) Studio 2.04, 60 Gray's Inn Road London WC1X 8AQ

(w) www.ambigramarchitects.com

(e) info@ambigramarchitects.com

© Copyright 2019 ambigram architects Itd

- Do not scale off these drawings. Dimensions govern.
  All dimensions are given in millimetres (mm) unless otherwise noted.
  All dimensions shall be verified on site before proceeding with the work contractor and before
- construction and fabrication commences. • Workmanship and materials to be in accordance with the relevant current British Standard Codes of
- Practice and the Local Authorities requirements.
- During construction the contractor shall be responsible for maintaining the structure in a stable condition.
  These drawings are to be read in conjunction with all other contract documentation.
  If in doubt, ask!

10 Elsworthy Terrace 10 Elsworthy Terrace London NW3 3DR

Existing Second Floor


aa\_1925 Job number


PL-A Revision MJ Drawn


Jan 2020

1:50\_@A1 1:100\_@A3

E-1003 Drawing no

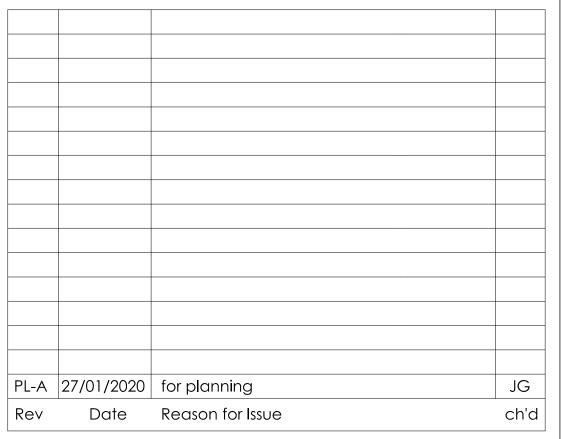

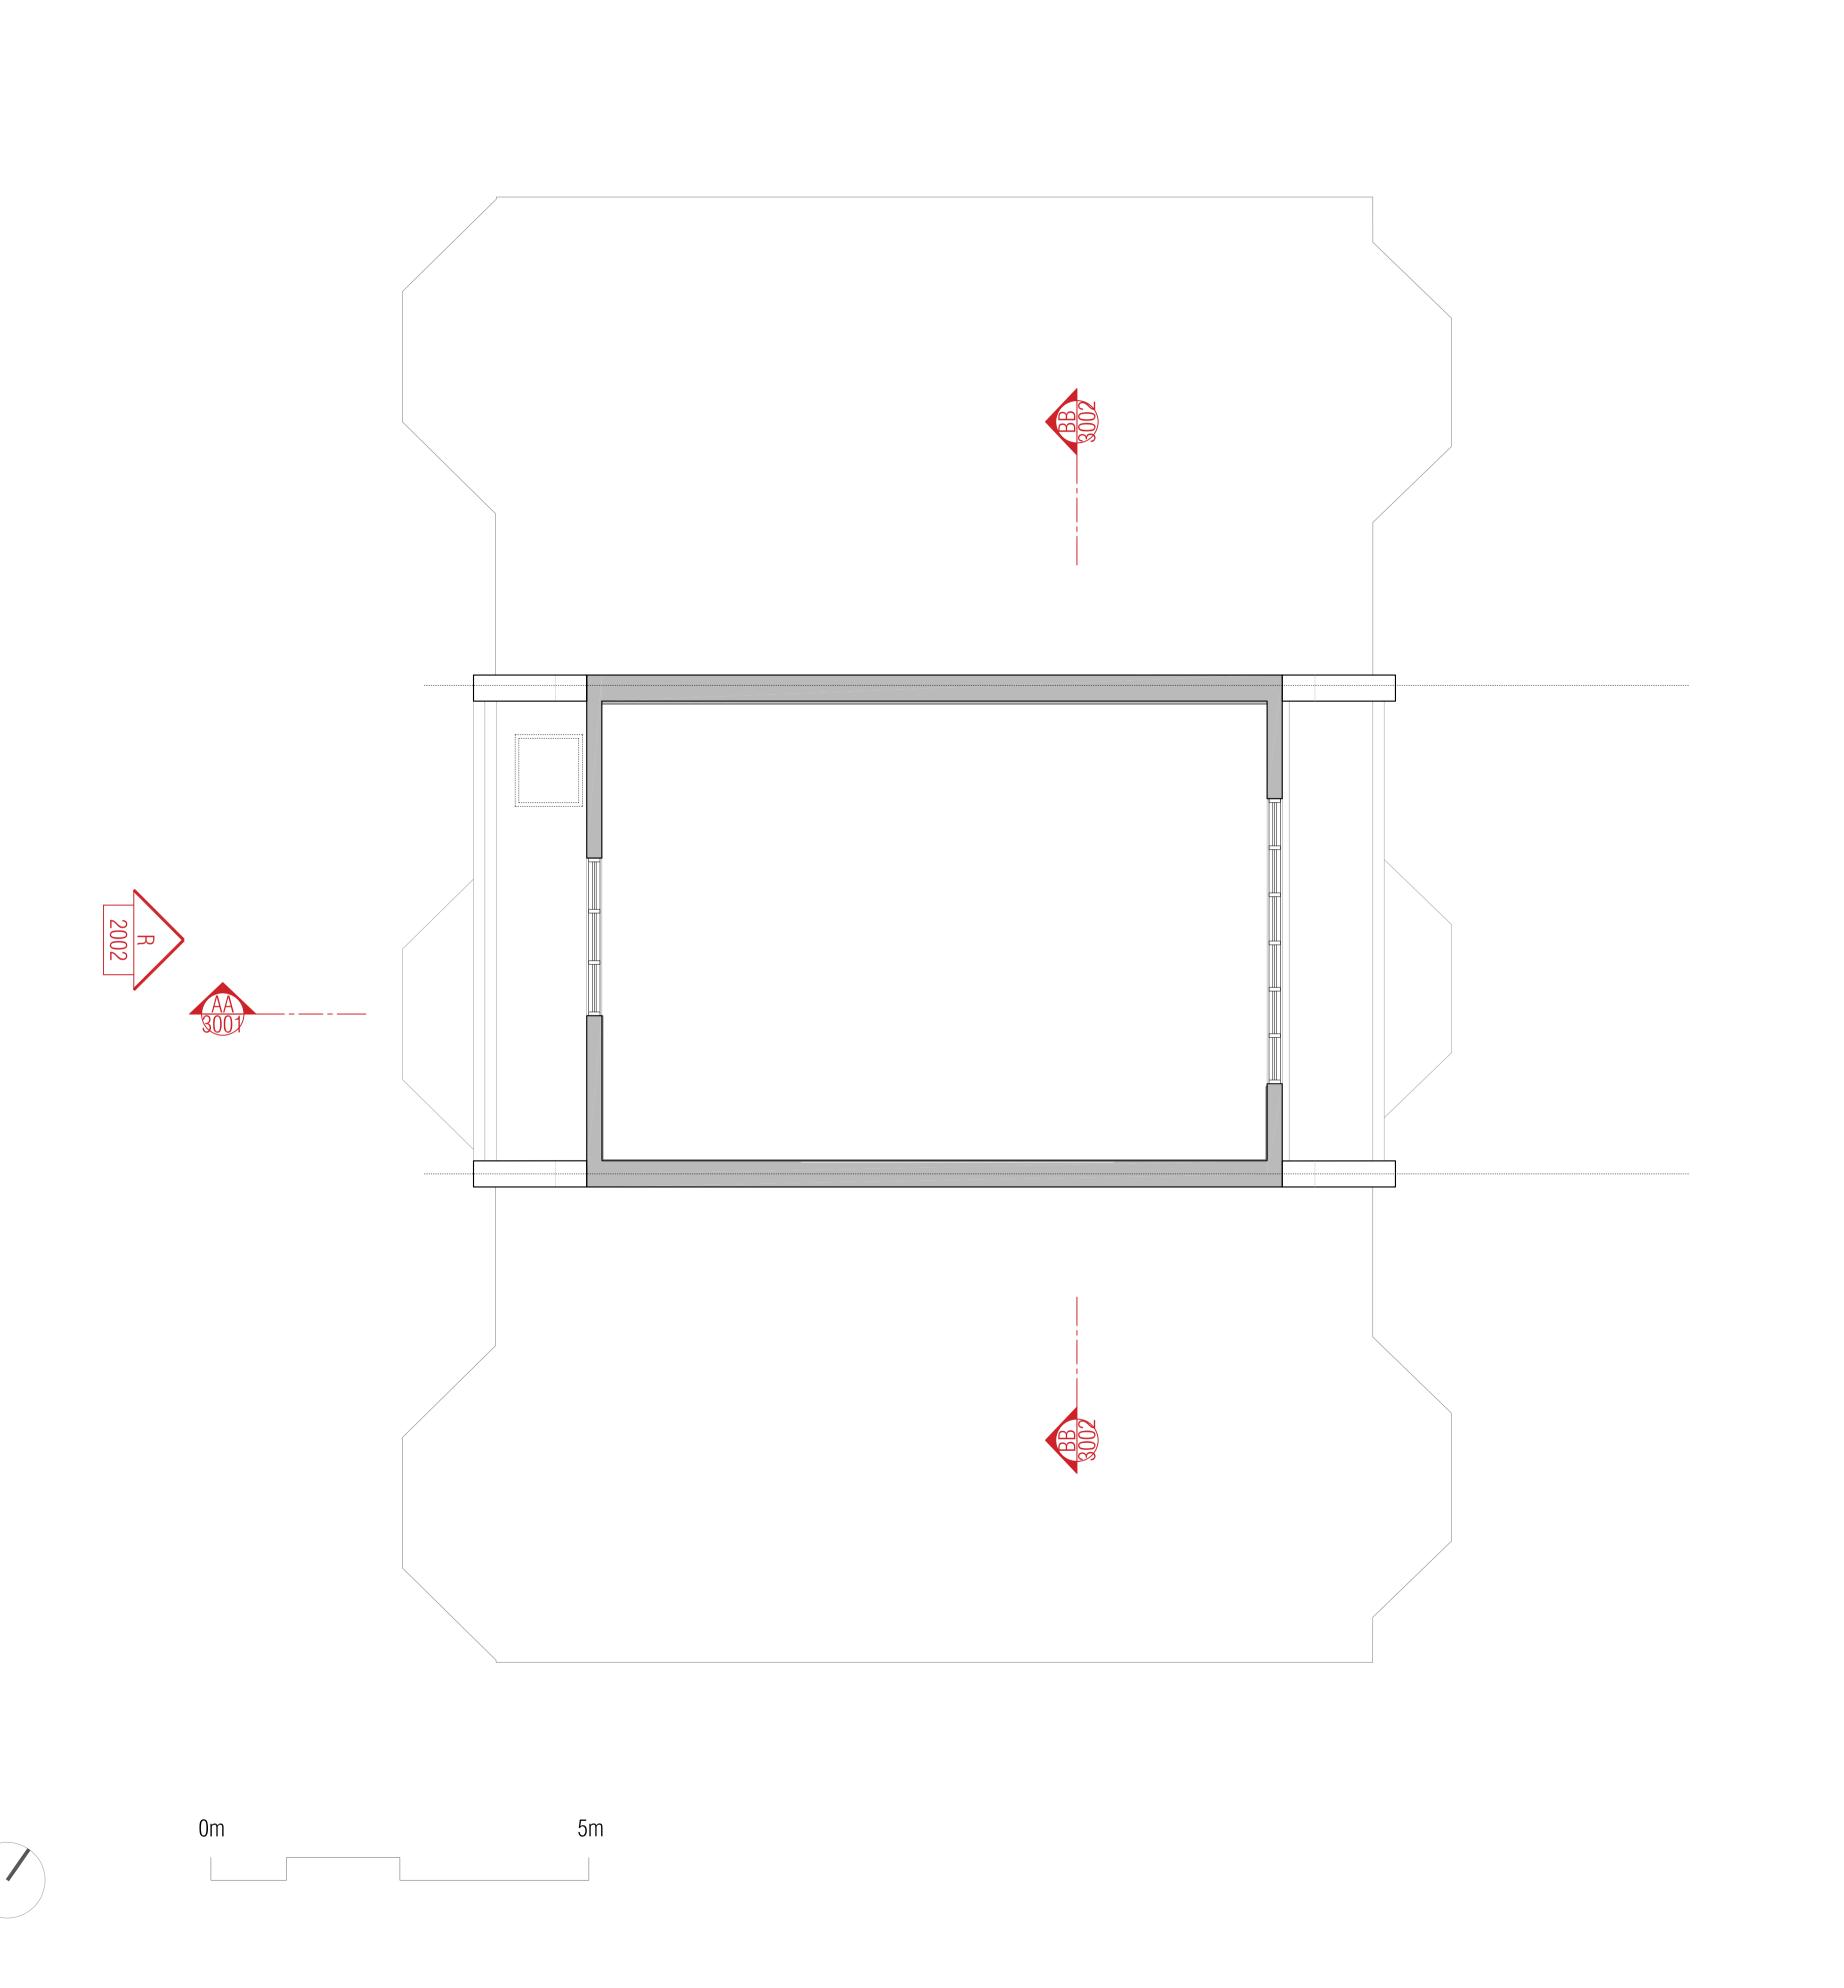

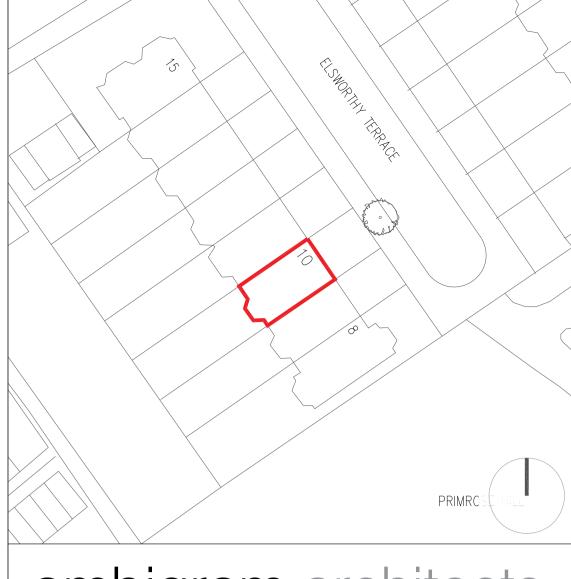

(a) Studio 2.04, 60 Gray's Inn Road London WC1X 8AQ

(w) www.ambigramarchitects.com

(e) info@ambigramarchitects.com

© Copyright 2019 ambigram architects Itd

- Do not scale off these drawings. Dimensions govern.
  All dimensions are given in millimetres (mm) unless otherwise noted.
  All dimensions shall be verified on site before proceeding with the work contractor and before
- construction and fabrication commences.
- Workmanship and materials to be in accordance with the relevant current British Standard Codes of Practice and the Local Authorities requirements.
- During construction the contractor shall be responsible for maintaining the structure in a stable condition.
  These drawings are to be read in conjunction with all other contract documentation.
  If in doubt, ask!

10 Elsworthy Terrace 10 Elsworthy Terrace London NW3 3DR

Existing Third Floor

aa\_1925 Job number

MJ Drawn PL-A Revision

Jan 2020


E-1004

1:50\_@A1 1:100\_@A3

Drawing no

Scale

PL-A 27/01/2020 for planning JG Date Reason for Issue ch'd

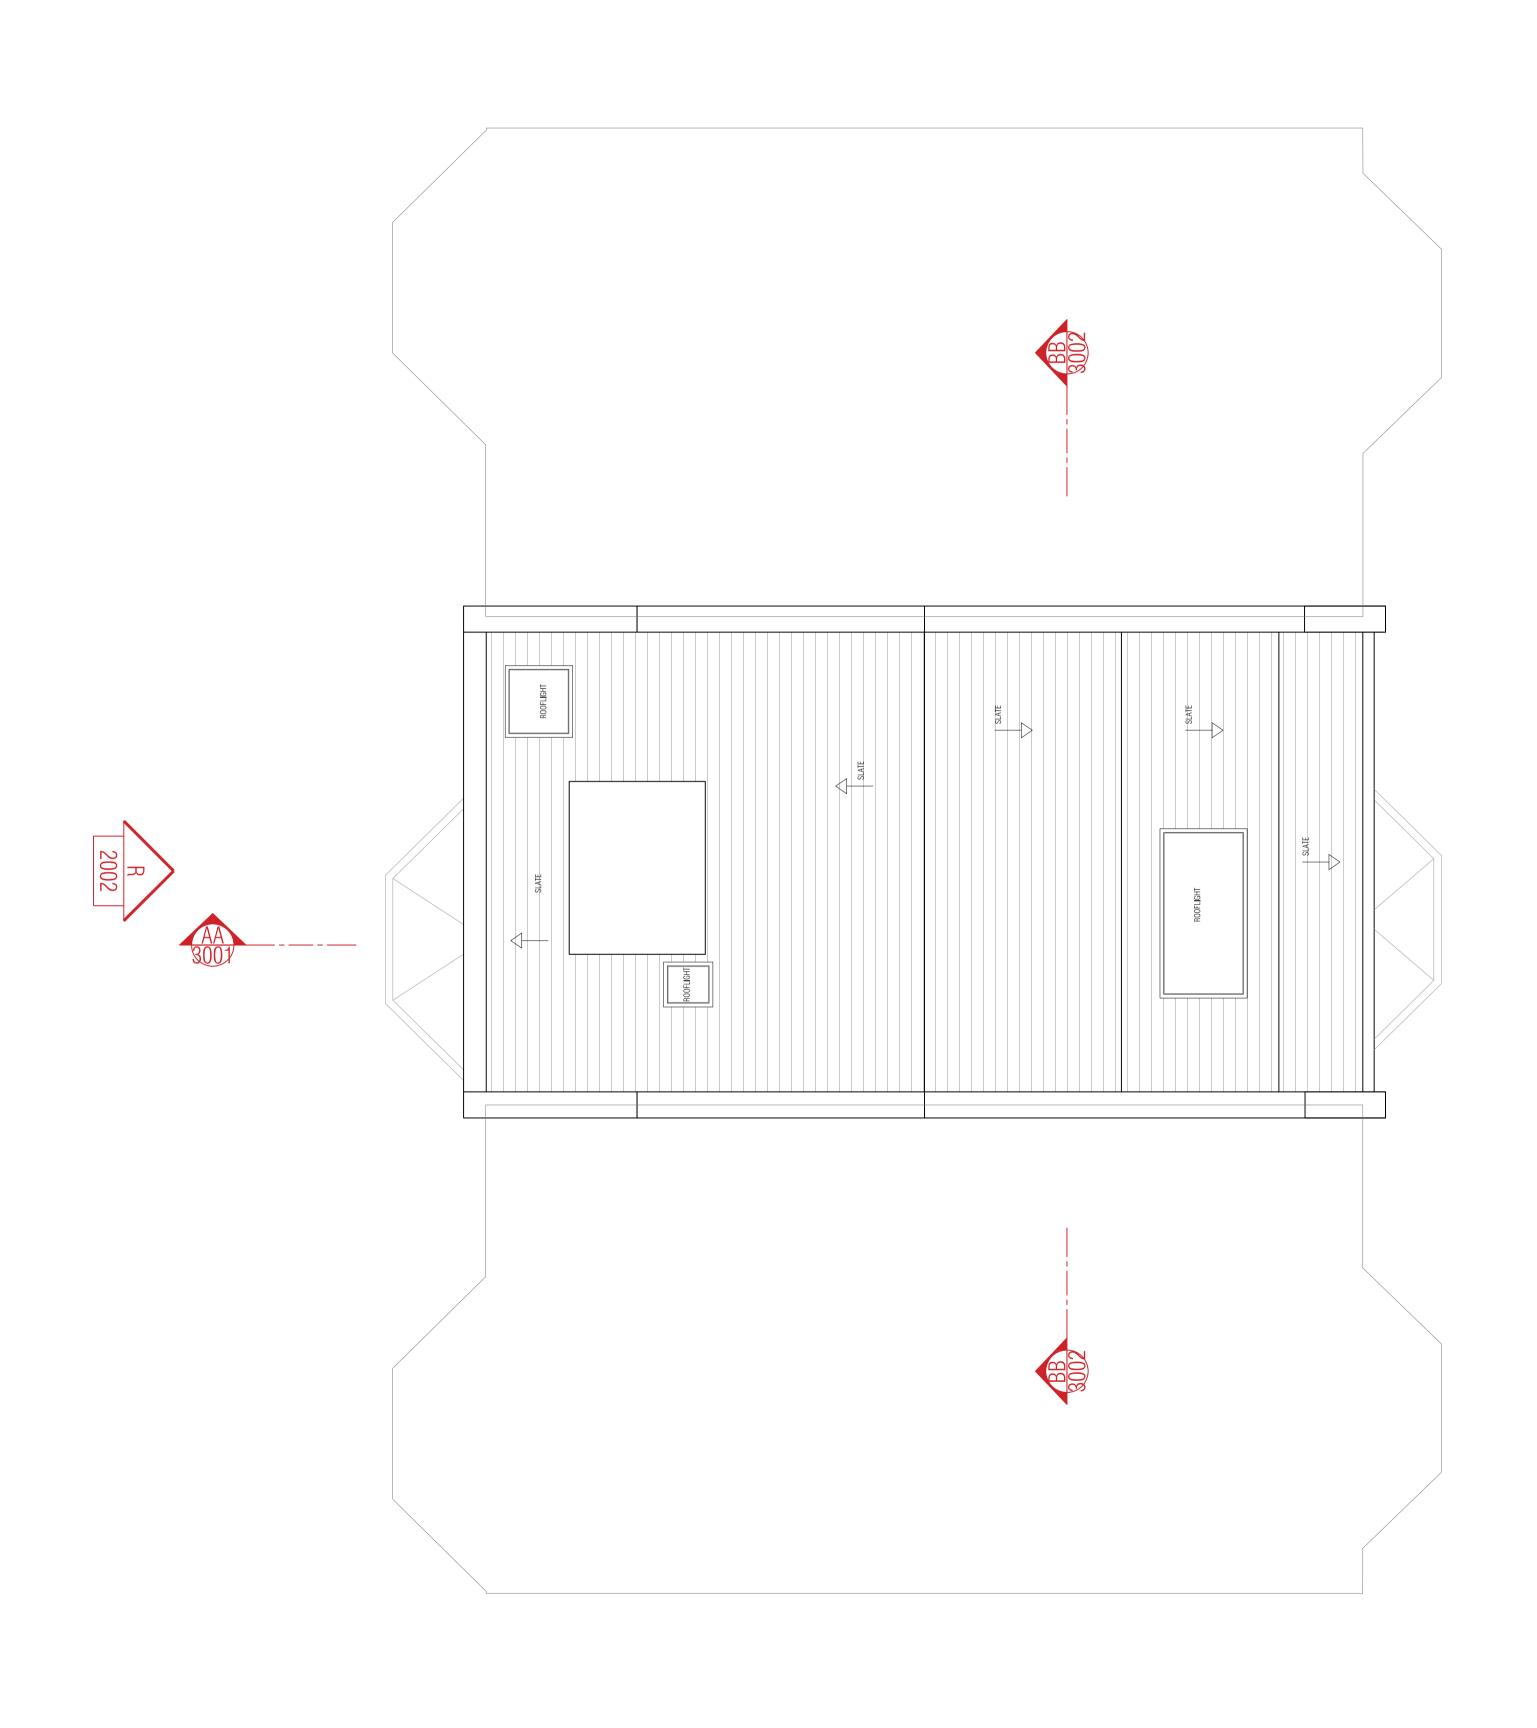





(a) Studio 2.04, 60 Gray's Inn Road London WC1X 8AQ

(w) www.ambigramarchitects.com

(e) info@ambigramarchitects.com

© Copyright 2019 ambigram architects Itd

- Do not scale off these drawings. Dimensions govern.
  All dimensions are given in millimetres (mm) unless otherwise noted.
  All dimensions shall be verified on site before proceeding with the work contractor and before
- construction and fabrication commences. Workmanship and materials to be in accordance with the relevant current British Standard Codes of
- Practice and the Local Authorities requirements.
- During construction the contractor shall be responsible for maintaining the structure in a stable condition.
  These drawings are to be read in conjunction with all other contract documentation.
  If in doubt, ask!

10 Elsworthy Terrace 10 Elsworthy Terrace London NW3 3DR

Existing Roof Plan

aa\_1925 Job number

PL-A Revision MJ Drawn

Jan 2020


E-1005

1:50\_@A1 1:100\_@A3


Drawing no

Scale




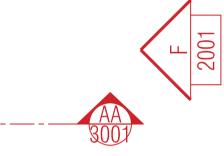



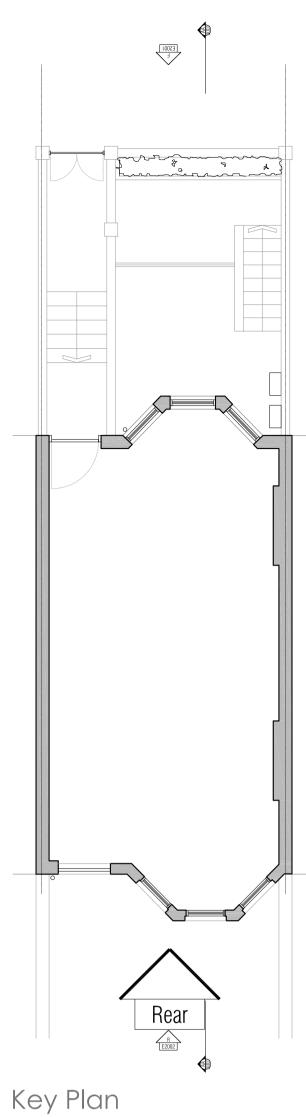

Scale 1:100 @ A1

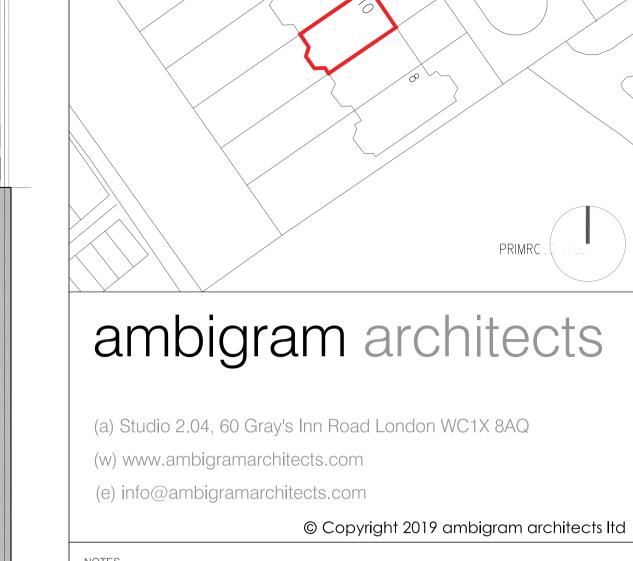

Do not scale off these drawings. Dimensions govern.
All dimensions are given in millimetres (mm) unless otherwise noted.
All dimensions shall be verified on site before proceeding with the work contractor and before

• Workmanship and materials to be in accordance with the relevant current British Standard Codes of

During construction the contractor shall be responsible for maintaining the structure in a stable condition.
These drawings are to be read in conjunction with all other contract documentation.
If in doubt, ask!

construction and fabrication commences.

Practice and the Local Authorities requirements.

10 Elsworthy Terrace 10 Elsworthy Terrace London NW3 3DR


Drawing no

# Existing Rear Elevation

aa\_1925 PL-A MJ Job number Revision Drawn Jan 2020 1:50\_@A1 1:100\_@A3 E-2002

Scale



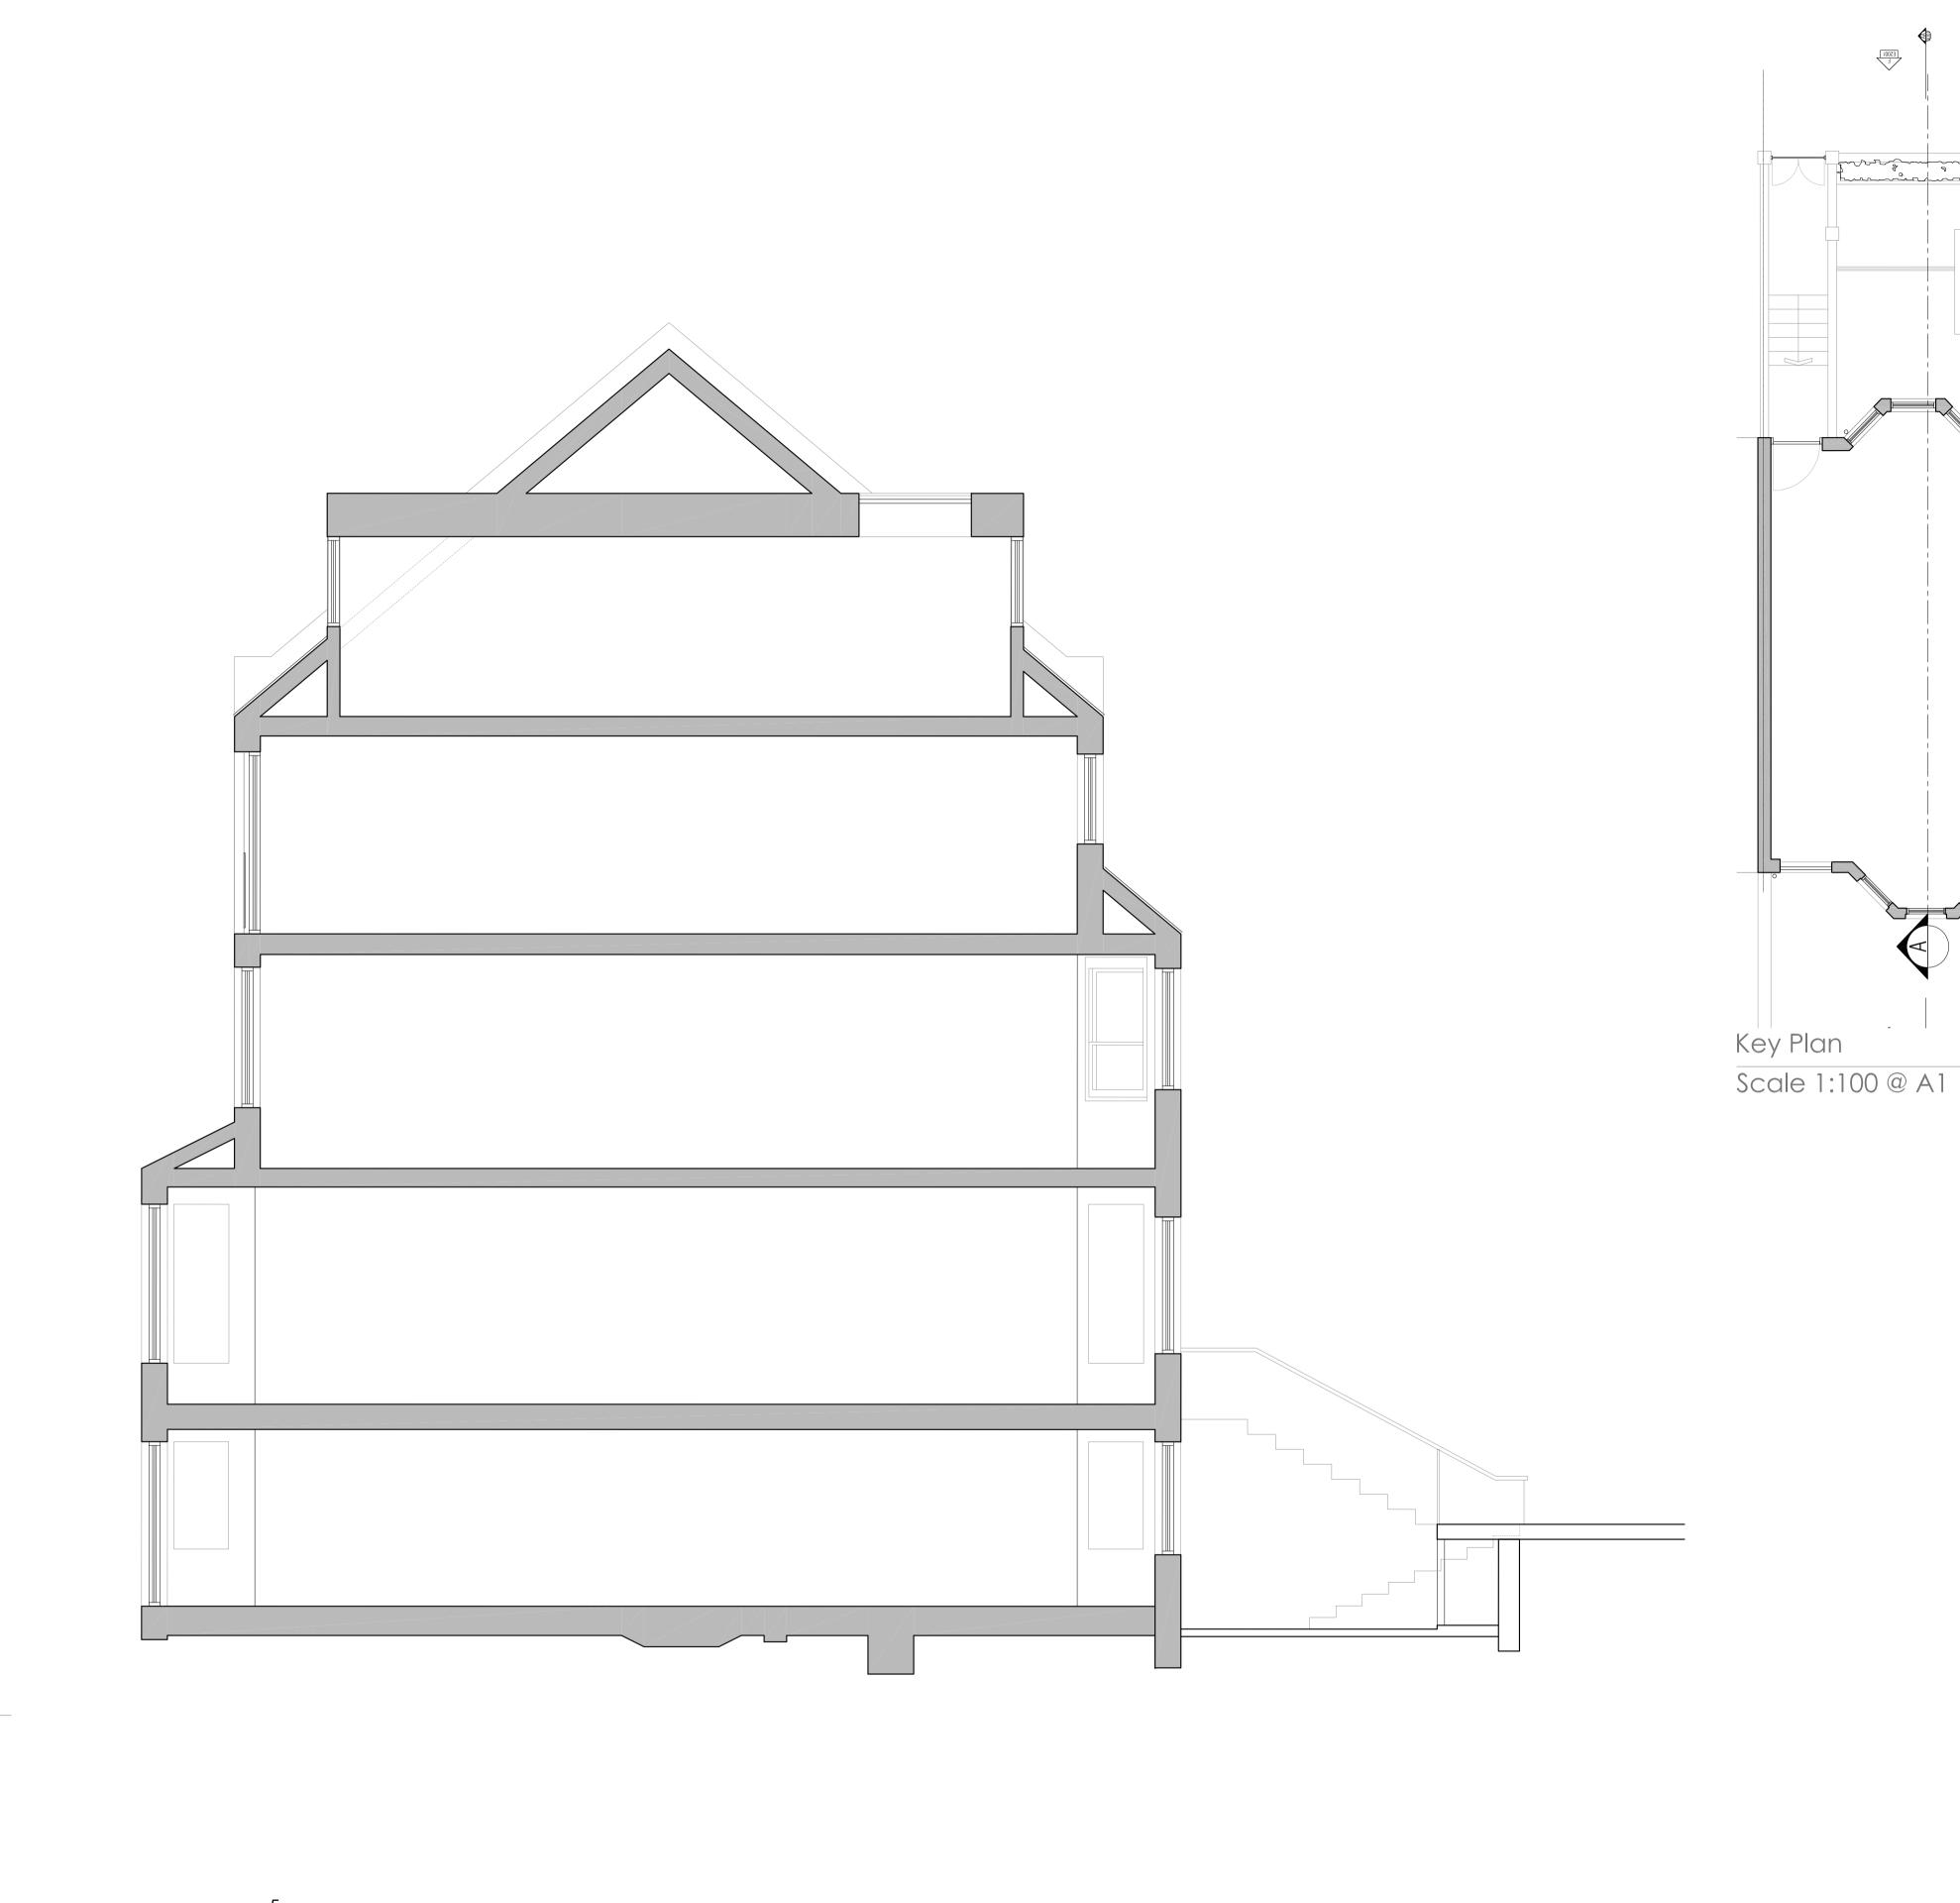



(a) Studio 2.04, 60 Gray's Inn Road London WC1X 8AQ

(w) www.ambigramarchitects.com

(e) info@ambigramarchitects.com

© Copyright 2019 ambigram architects Itd

- Do not scale off these drawings. Dimensions govern.
  All dimensions are given in millimetres (mm) unless otherwise noted.
  All dimensions shall be verified on site before proceeding with the work contractor and before
- construction and fabrication commences. • Workmanship and materials to be in accordance with the relevant current British Standard Codes of
- Practice and the Local Authorities requirements.
- During construction the contractor shall be responsible for maintaining the structure in a stable condition.
  These drawings are to be read in conjunction with all other contract documentation.
  If in doubt, ask!

10 Elsworthy Terrace 10 Elsworthy Terrace London NW3 3DR

Existing Section AA

aa\_1925 Job number

PL-A MJ Revision Drawn

Jan 2020

1:50\_@A1 1:100\_@A3

Drawing no

E-3001

Scale

PL-A 27/01/2020 for planning JG Date Reason for Issue

Section A

Scale 1:50 @ A1