




Projected sign - 1 off
 Scale 1:10
 2.5mm aluminium panels are fitted within a black steel inner frame and are finished a light blue colour. The panel faces have flat 20mm Trovidur text which is finished gold RAL 1036 on the returns and white on the faces.
 Sign hangs from a black steel projecting arm. Externally illuminated by white LEDs fitted within black steel projecting arms.

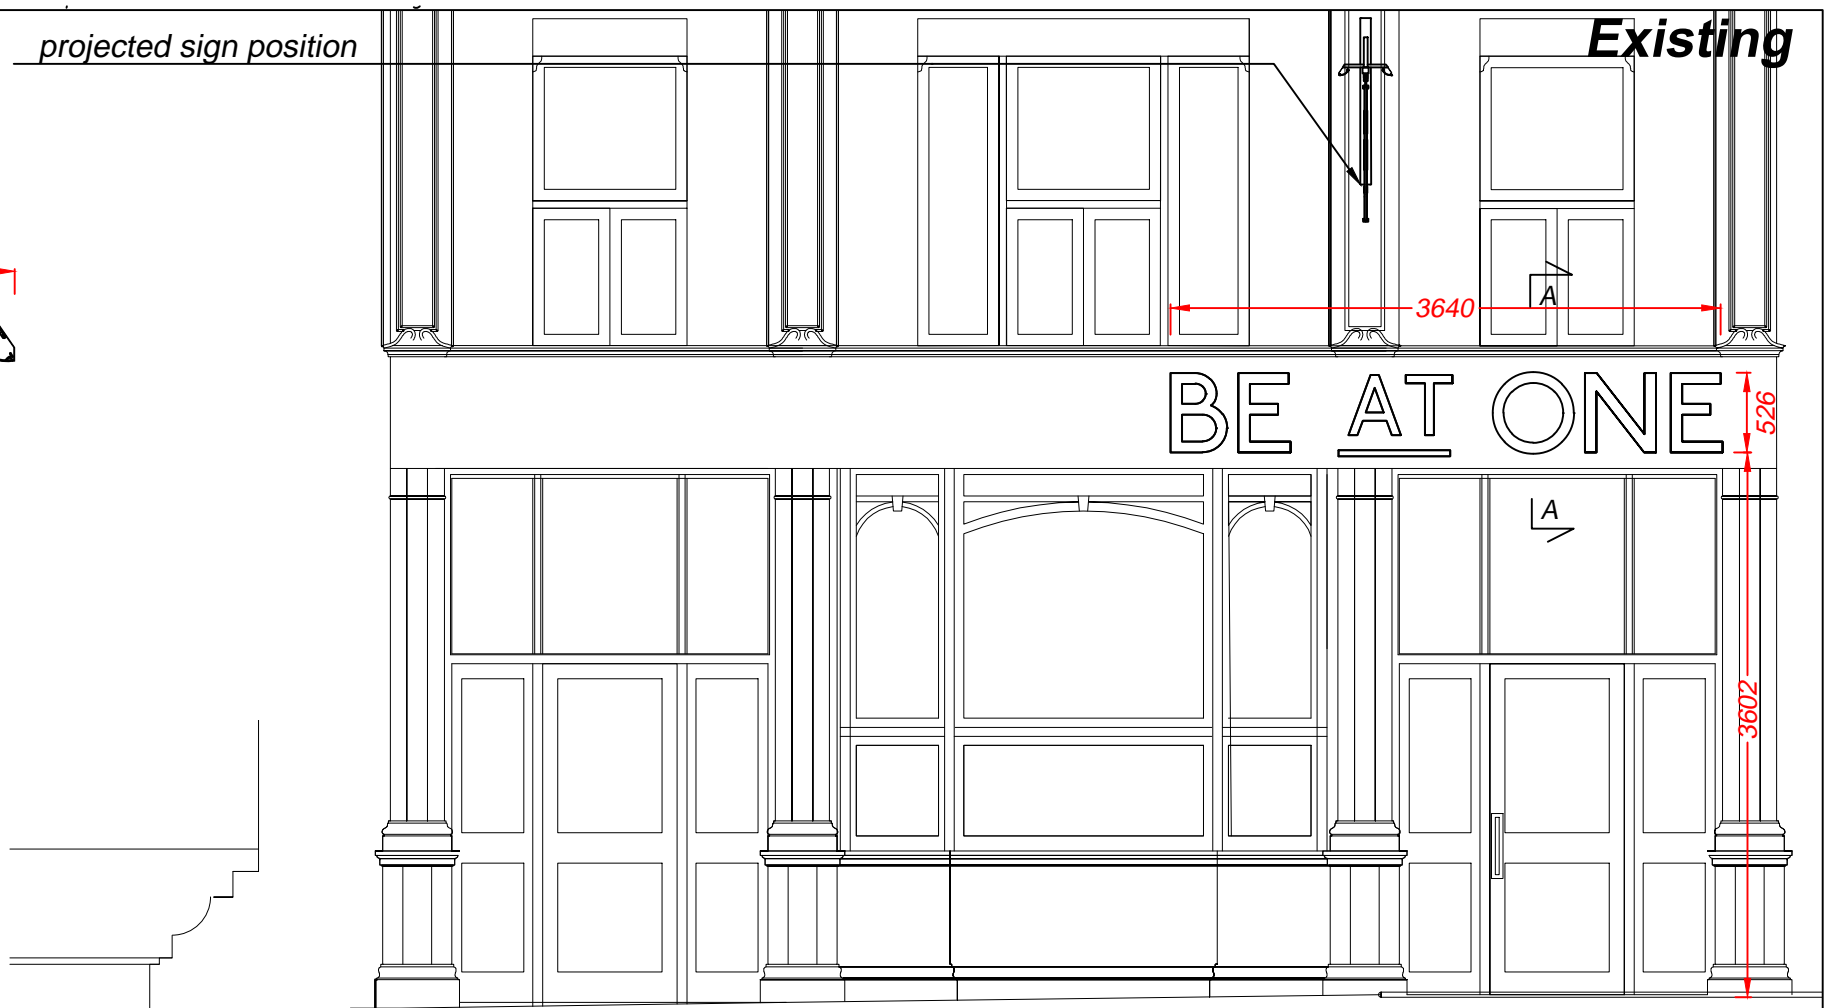

Front Elevation
 Scale 1:50

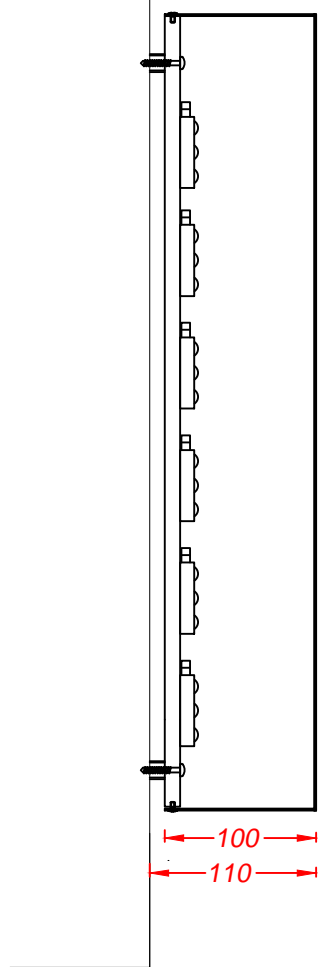

Section A-A through the text
 Scale 1:5
 Built-up letters have 1.2mm descaled stainless steel faces and soldered returns which are finished gold RAL 1036. Flat cut 10mm opal acrylic backs are screw fixed on spacers to a black fascia panel. Fitted with cool white LEDs for halo illumination.

 

	Technical Signs Floor 1 - Unit 3 Hille Business Centre 132 St Albans Road Watford, Herts, WD24 4AE Tel: 01923 811999 Fax: 01923 811998 E-mail: info@technicalsigns.co.uk			Client Be at One Address/Job details 55 Camden High St Camden NW1 7JH Existing Signs		
	Job No			Date		
	Drawn by DN		08/01/23			
	Scale As specified (A3)		Drawing No 596683-1		Rev	