



PLAN 2 AS PROPOSED

118 Greencroft Gardens
London
NW6 3PJ


Scale 1:100

Front Elevation

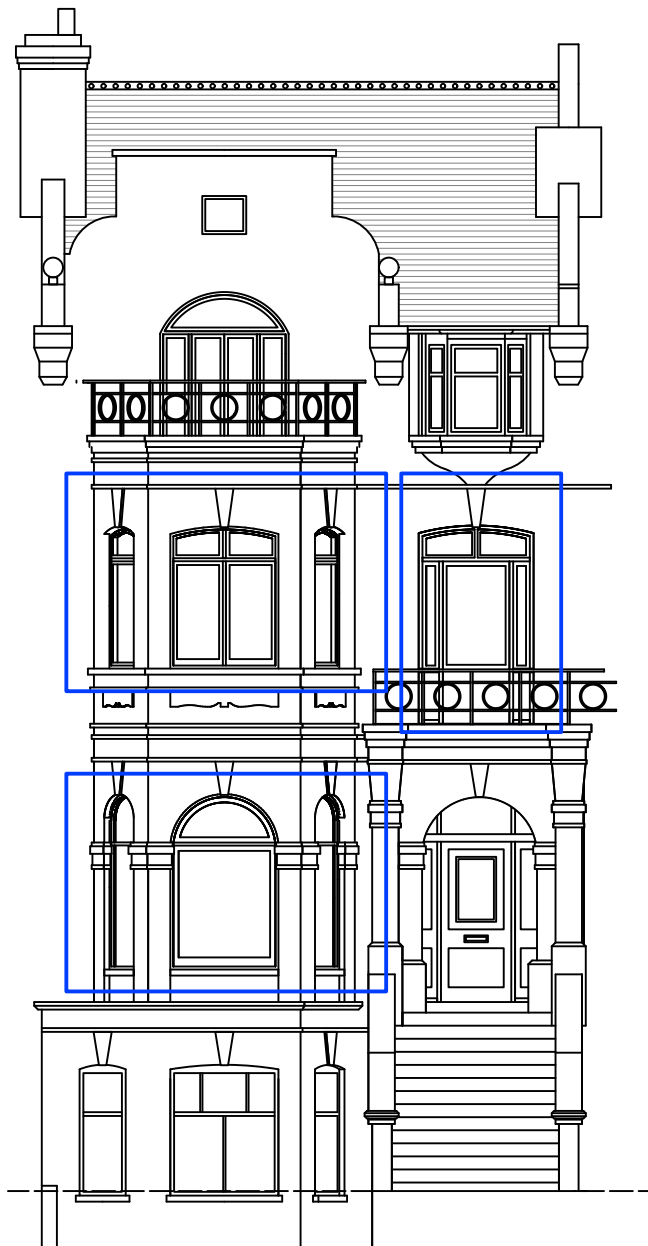

 Windows to be replaced
same style as existing

PAVEMENT OF GREENCROFT GARDENS

NOTES	
<p>Magnolia Square Limited 57 Rathbone Place London W1T 1JU</p> <p>020 7479 4855</p>	
	
PRINT AT A4	
<p>PROJECT 118 Greencroft Road London NW6 3PJ</p>	
MEASURED SURVEY	
<p>DRAWING TITLE AS PROPOSED</p>	
SCALE 1:100	DATE JAN 2022
DRAWING NUMBER 2	22059