


PLAN 1 AS EXISTING


118 Greencroft Gardens  
London  
NW6 3PJ

Scale 1:100

Front Elevation

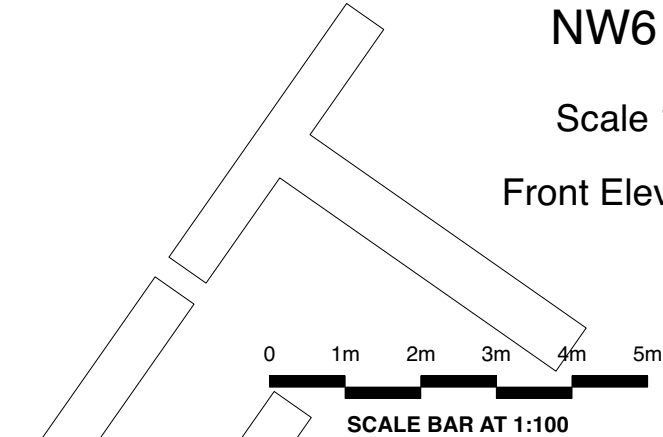

PAVEMENT OF GREENCROFT GARDENS

NOTES	
Magnolia Square Limited 57 Rathbone Place London W1T 1JU  020 7479 4855	
	
PRINT AT A4	
PROJECT 118 Greencroft Road London NW6 3PJ	
MEASURED SURVEY	
DRAWING TITLE AS EXISTING	
SCALE 1:100	DATE JAN 2022
DRAWING NUMBER 1	22059